




SITE PLAN
2022/79/07

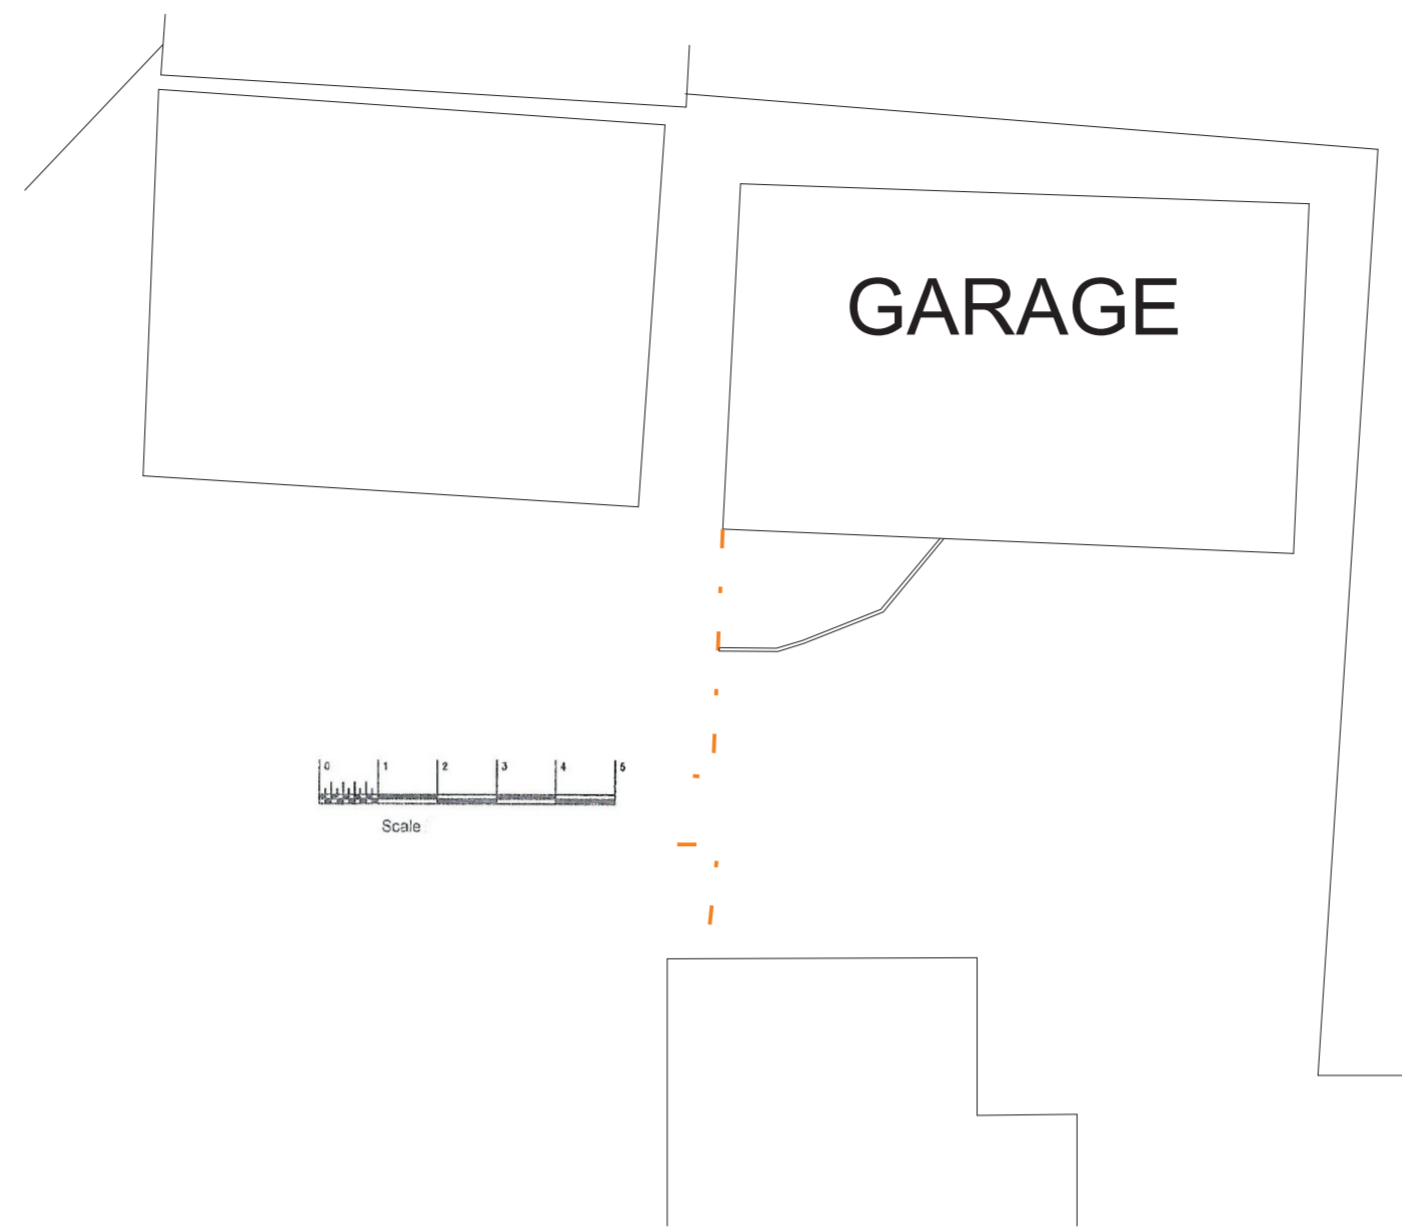


EXISTING



■ Proposed Heat Pump Location
 — Proposed screening to front of Heat pumps in black to match existing garage.

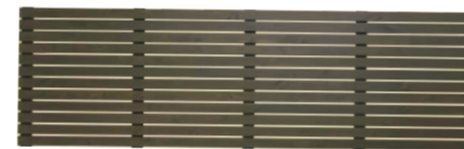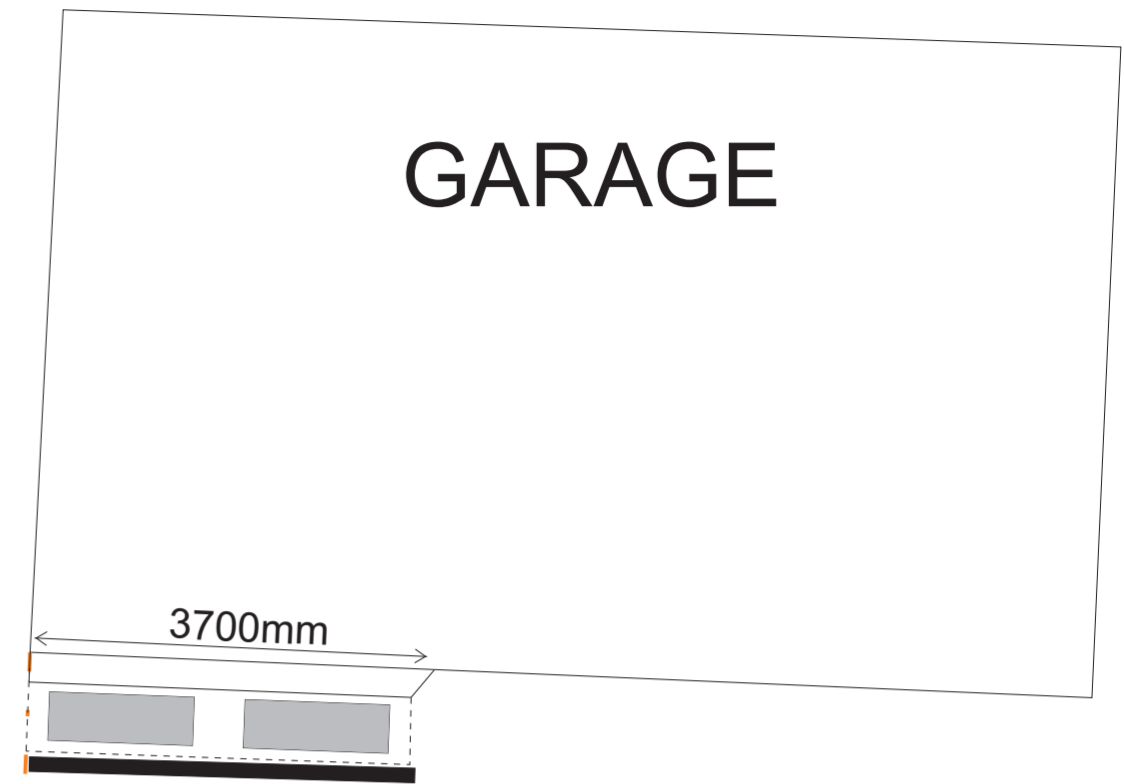

Proposed screening to front of Heat pumps in black to match existing garage.

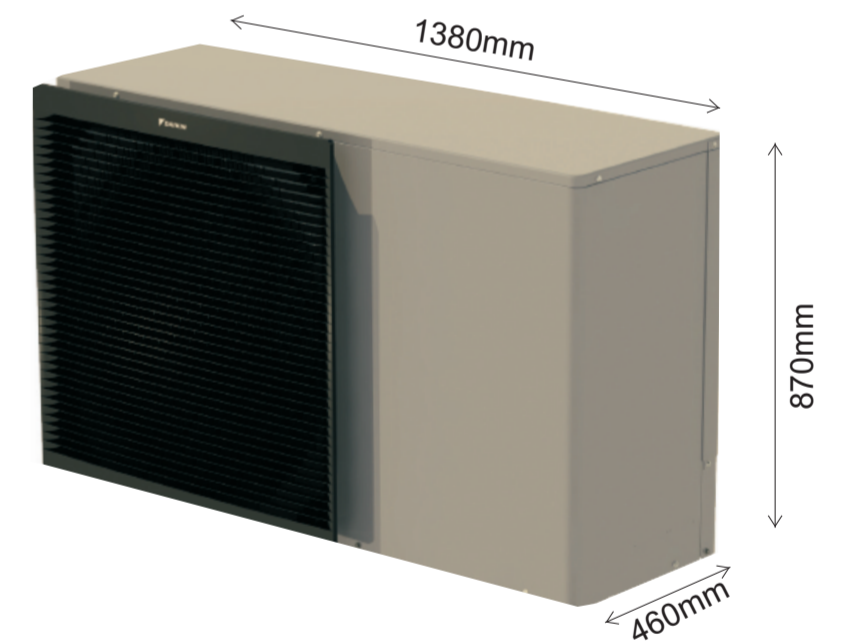

		8 NUTTER LANE WANSTEAD E11 2HZ 02085914554	
SITE: PUPM FARM HOUSE WARLEY			
SYSTEM: DAIKIN HEAT PUMP		9 KW CASCADE SYSTEM 3.8 COP	
Full specification. EBLA09-16D3V3			
DATE: 2.11.23		DRAWN: FGB SCALE: NA	