


FRONT ELEVATION
Scale 1:100

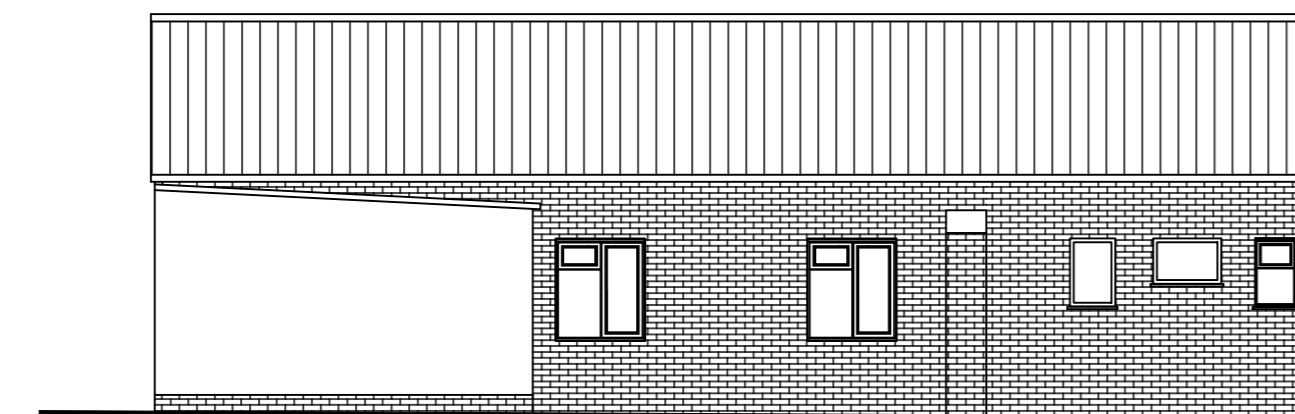

SIDE ELEVATION
Scale 1:100



REAR ELEVATION
Scale 1:100



SIDE ELEVATION
Scale 1:100

Rev	Date	Description
A	01/11/23	Width of ramp amended

LISA ALLARD MCIAT
CHARTERED ARCHITECTURAL TECHNOLOGIST
18 St Walstans Close, Costessey, Norwich, NR5 0TW
t: 07504678013
e: lisaallard838@gmail.com

Project Details
Swanton Abbott Village Hall,
Norfolk - New Storage Building,
& Ramp

Client
Mr P Spence

Drawing
Proposed Floor Plan,
Elevations and Block Plan

Date
May 2023

Scales As shown @ A2	Drawn LA Checked
Drawing No. 040-23-02A	Issue PLANNING

All dimensions must be site checked
and not scaled from this drawing