





**Location Plan
1:1250**

Fife
COUNCIL
© Crown copyright and database rights
2023. All rights reserved. Ordnance
survey licence number 100023385

NORTH

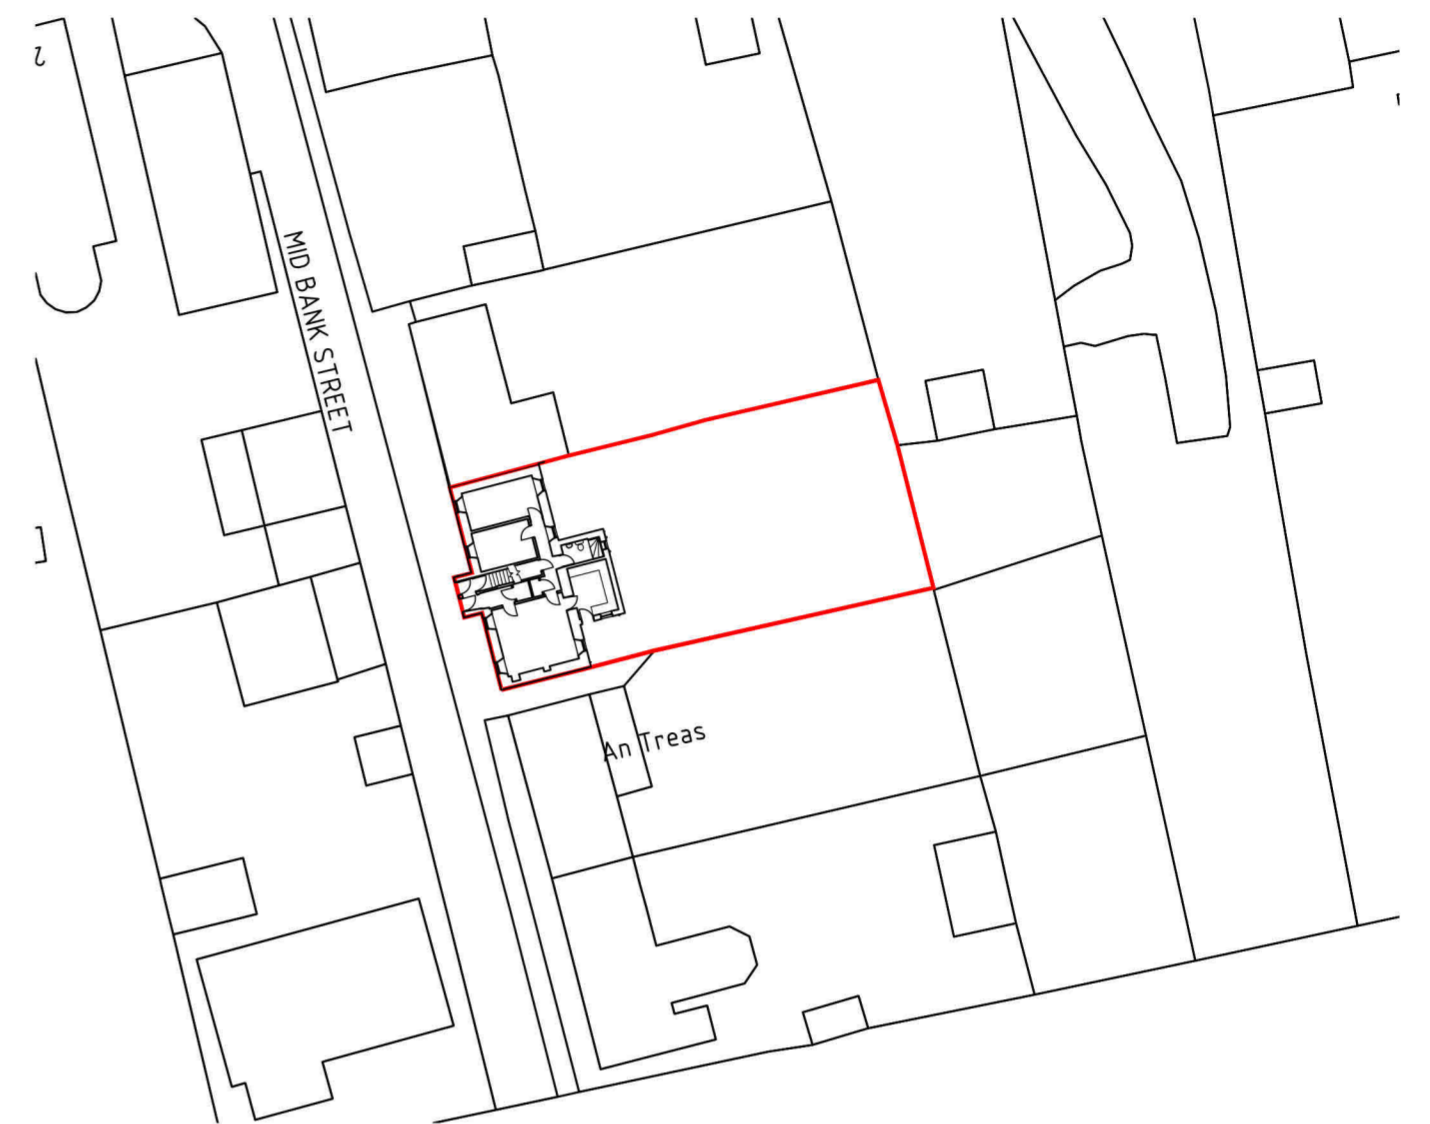

**Site Plan as Existing
1:500**

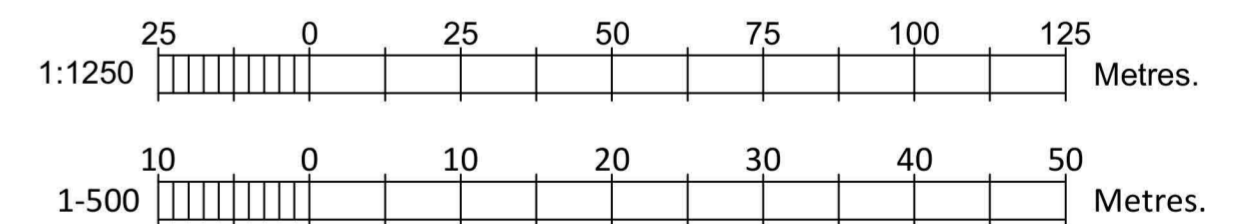

Alterations to 6 Midbank Street Strathmiglo - KY14 7QU <hr/> Site Plan & Location Plan as Existing	Scale 1:500 & 1:1250
	Date: June 2023
	Drawing No. PP06A