



Roof Plan as Existing
Scale 1:100



FF Plan as Existing
Scale 1:50

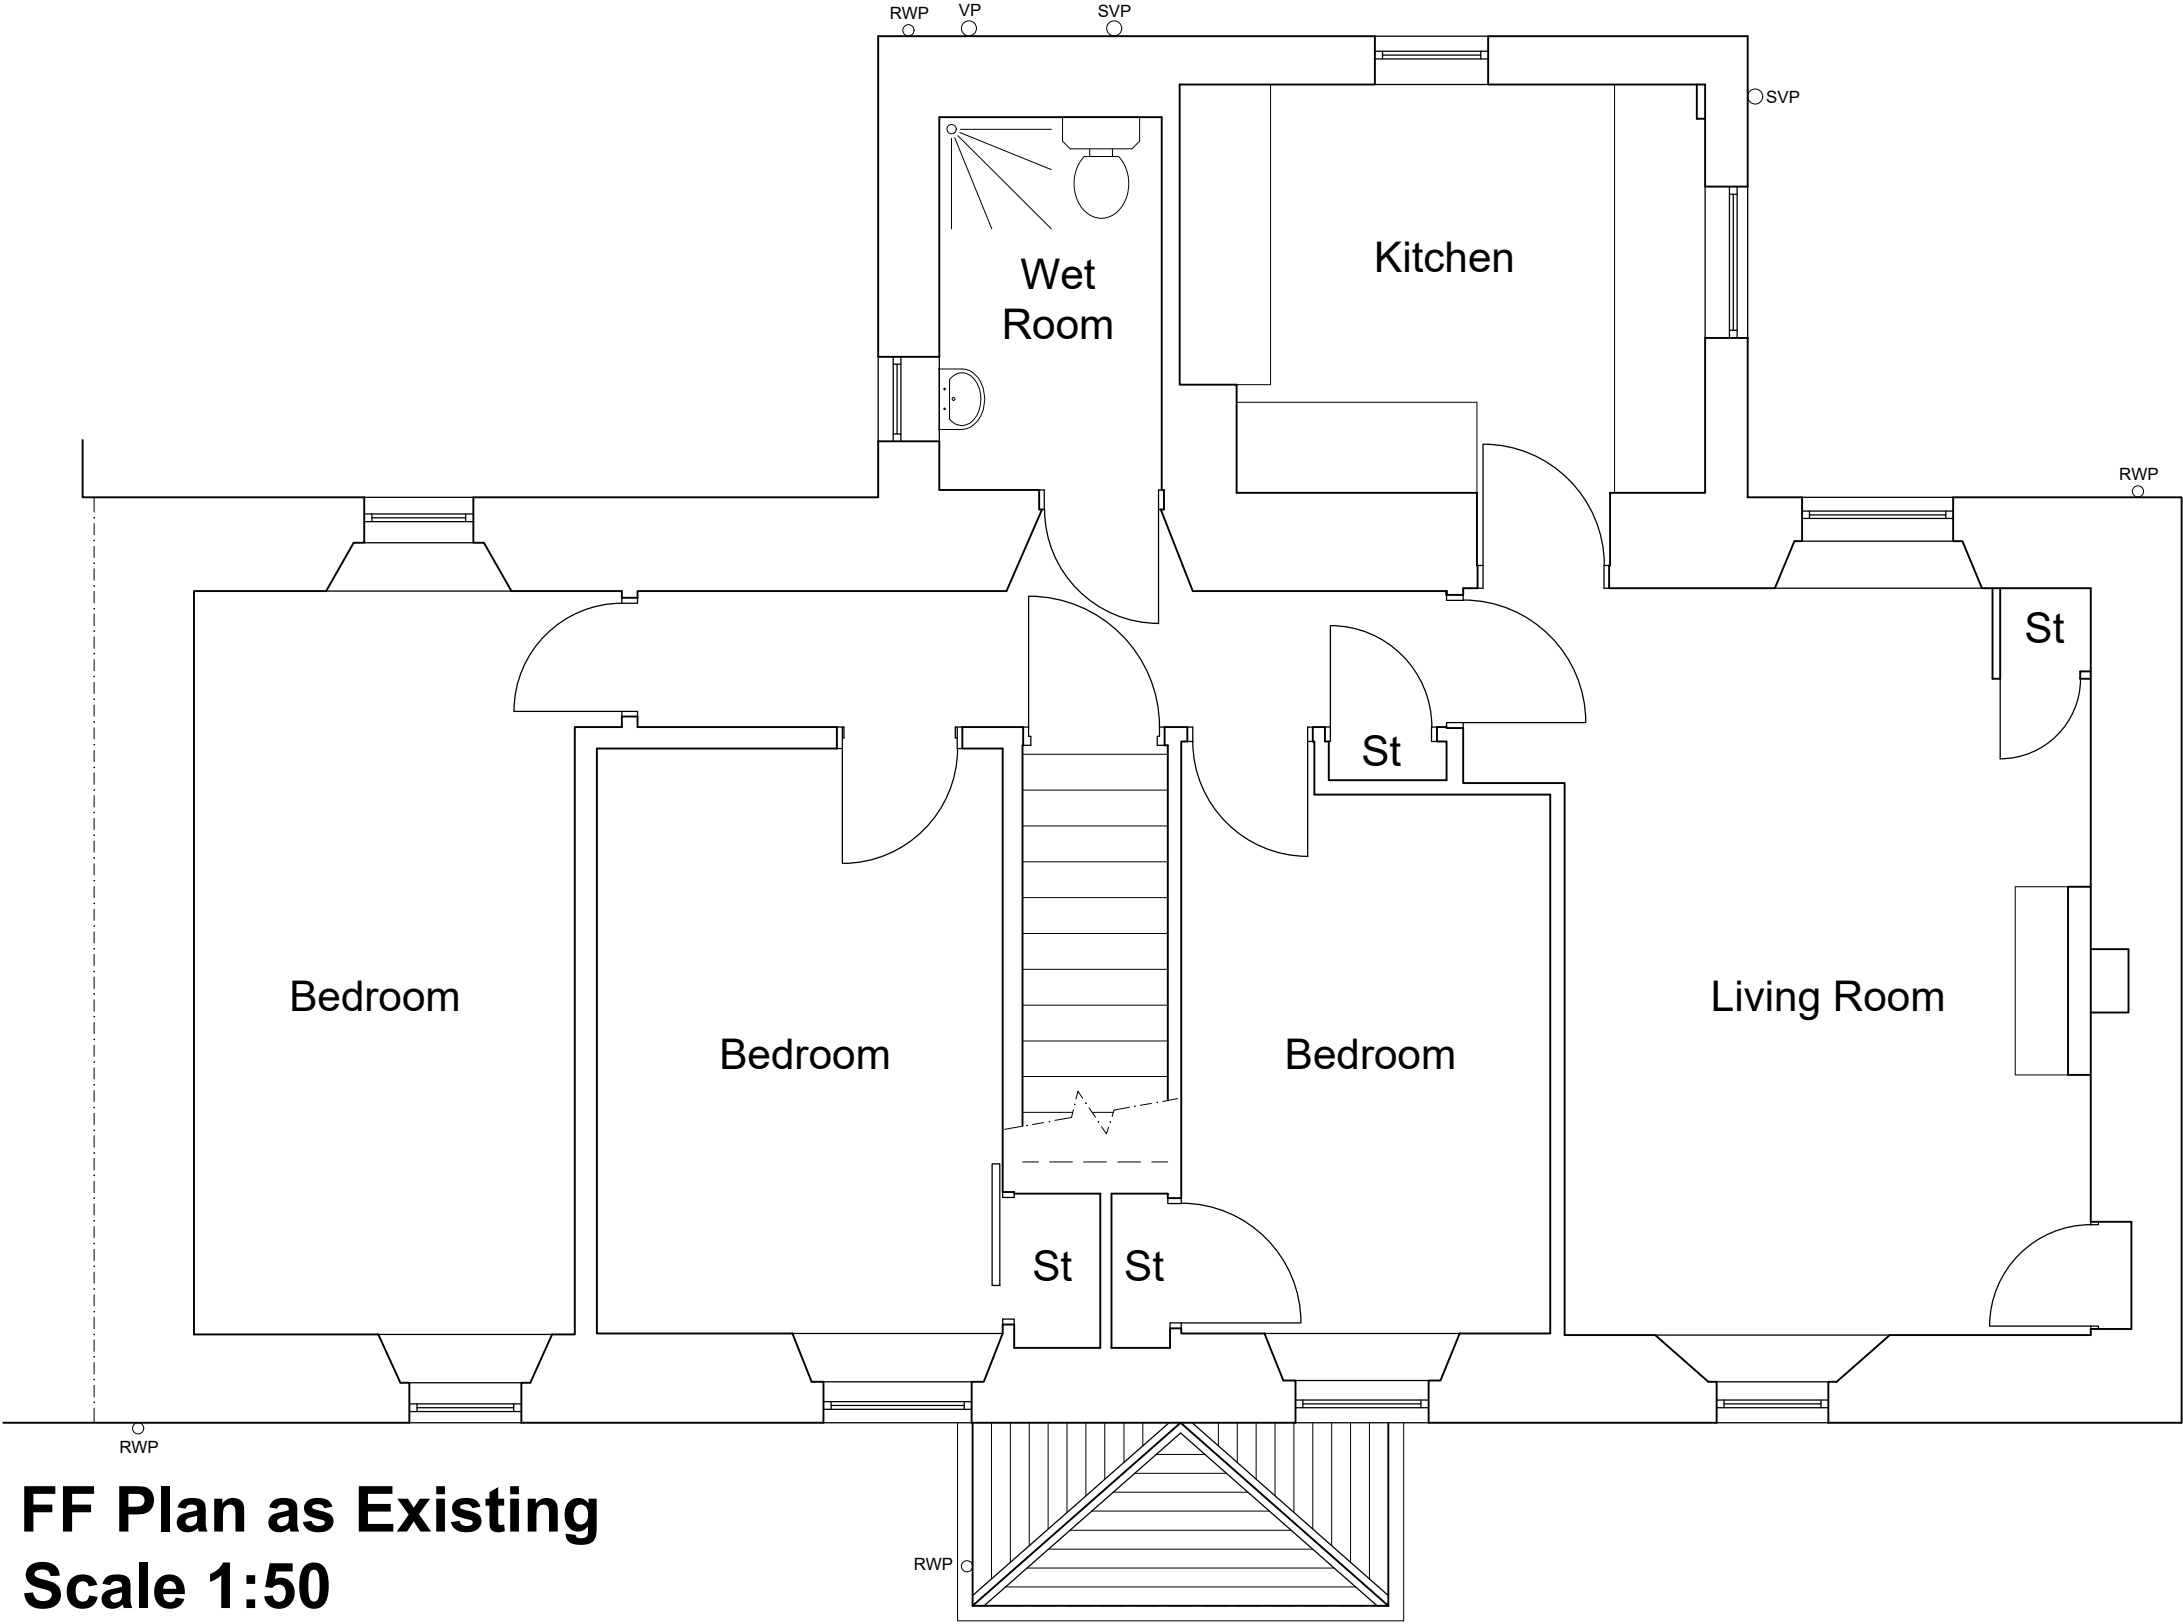

GF Plan as Existing
Scale 1:50

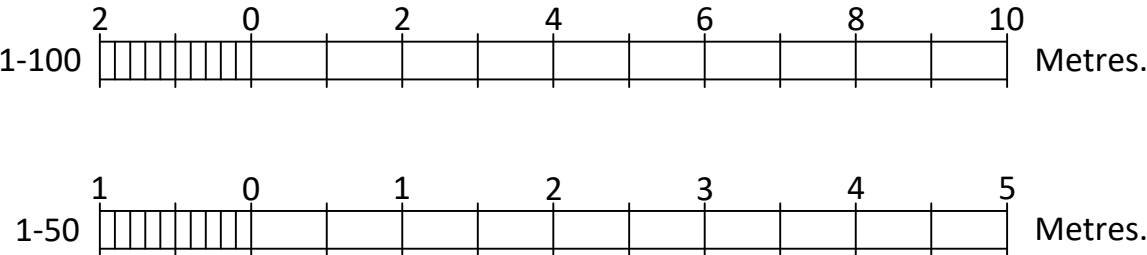

Alterations to 6 Midbank Street Strathmiglo - KY14 7QU Ground Floor, First Floor and Roof Plan as Existing	Scale. 1:50 & 1:100
	Date. June 2023
	Drawing No. PP04A