
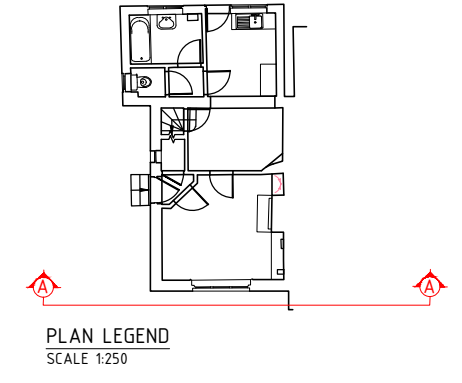


6 BEECH ROAD

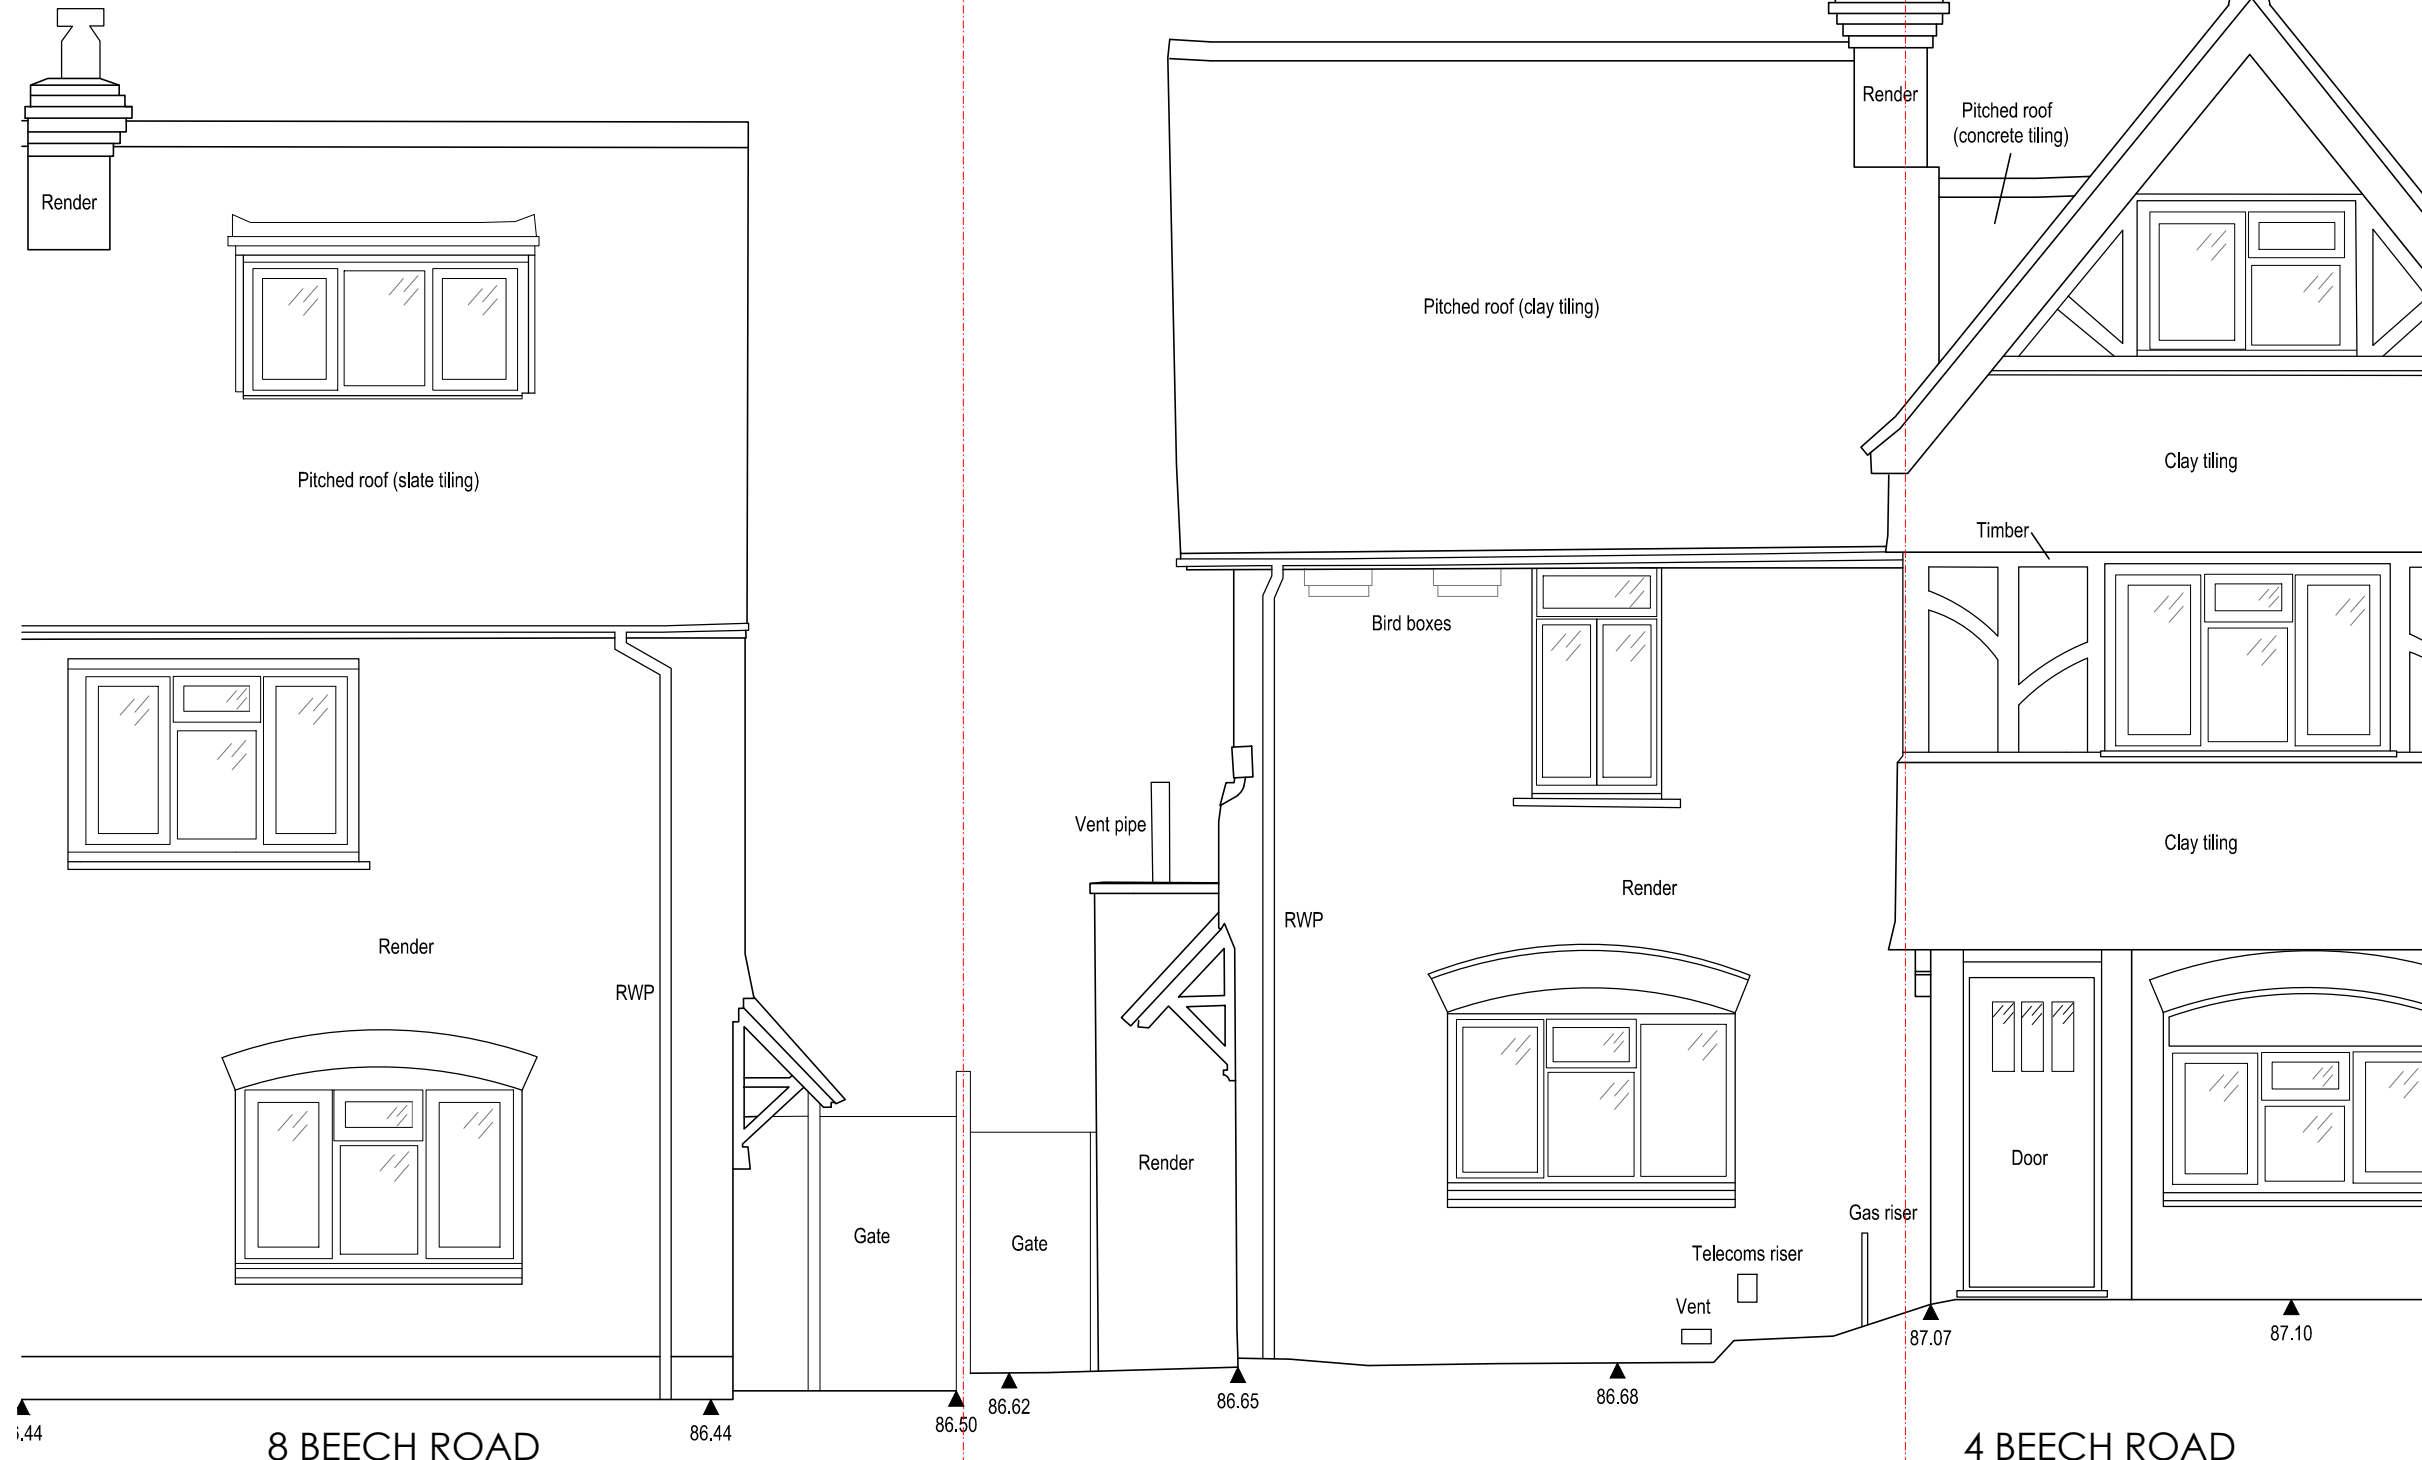

8 BEECH ROAD

4 BEECH ROAD

EXISTING FRONT ELEVATION A/A  
SCALE 1:100

<small>COPYRIGHT RESERVED BY MAC AN BAIRD LTD T/A RATIO3 DO NOT SCALE THIS DRAWING. DO NOT USE THIS DRAWING FOR ANY PURPOSE OTHER THAN DEFINED BY THE DRAWING STATUS. CONTRACTOR TO CHECK ALL DIMENSIONS ON SITE PRIOR TO COMMENCEMENT OF WORKS. ANY DISCREPANCIES TO BE RAISED WITH THE RATIO3 IMMEDIATELY.</small>	STATUS: PLANNING				NOTES:	SCALE: 1:50 @ A3			PROJECT DETAILS:			
	Description	Revision	Date	Drawn By					Client	Drawing		
	ISSUED FOR PLANNING	A	10.10.2023	RATIO3					SIMON WARD Job 6 BEECH ROAD, EPSOM, KT17 4NH Existing Front Elevation Scale 1:50 @ A3 Date 10.10.2023 Job no. 1032 Drawing no. 005			