



Notes:
All dimensions to be checked on site
and not scaled from this drawing


SCALE IN METRES

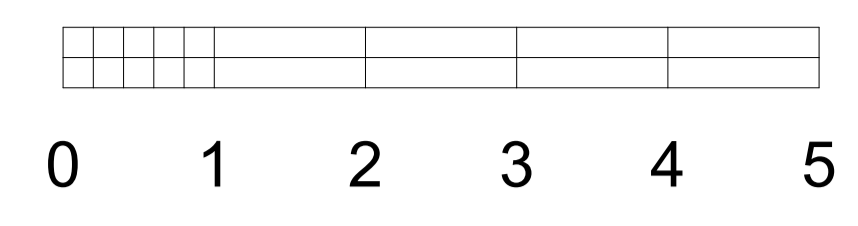



Rear Elevation

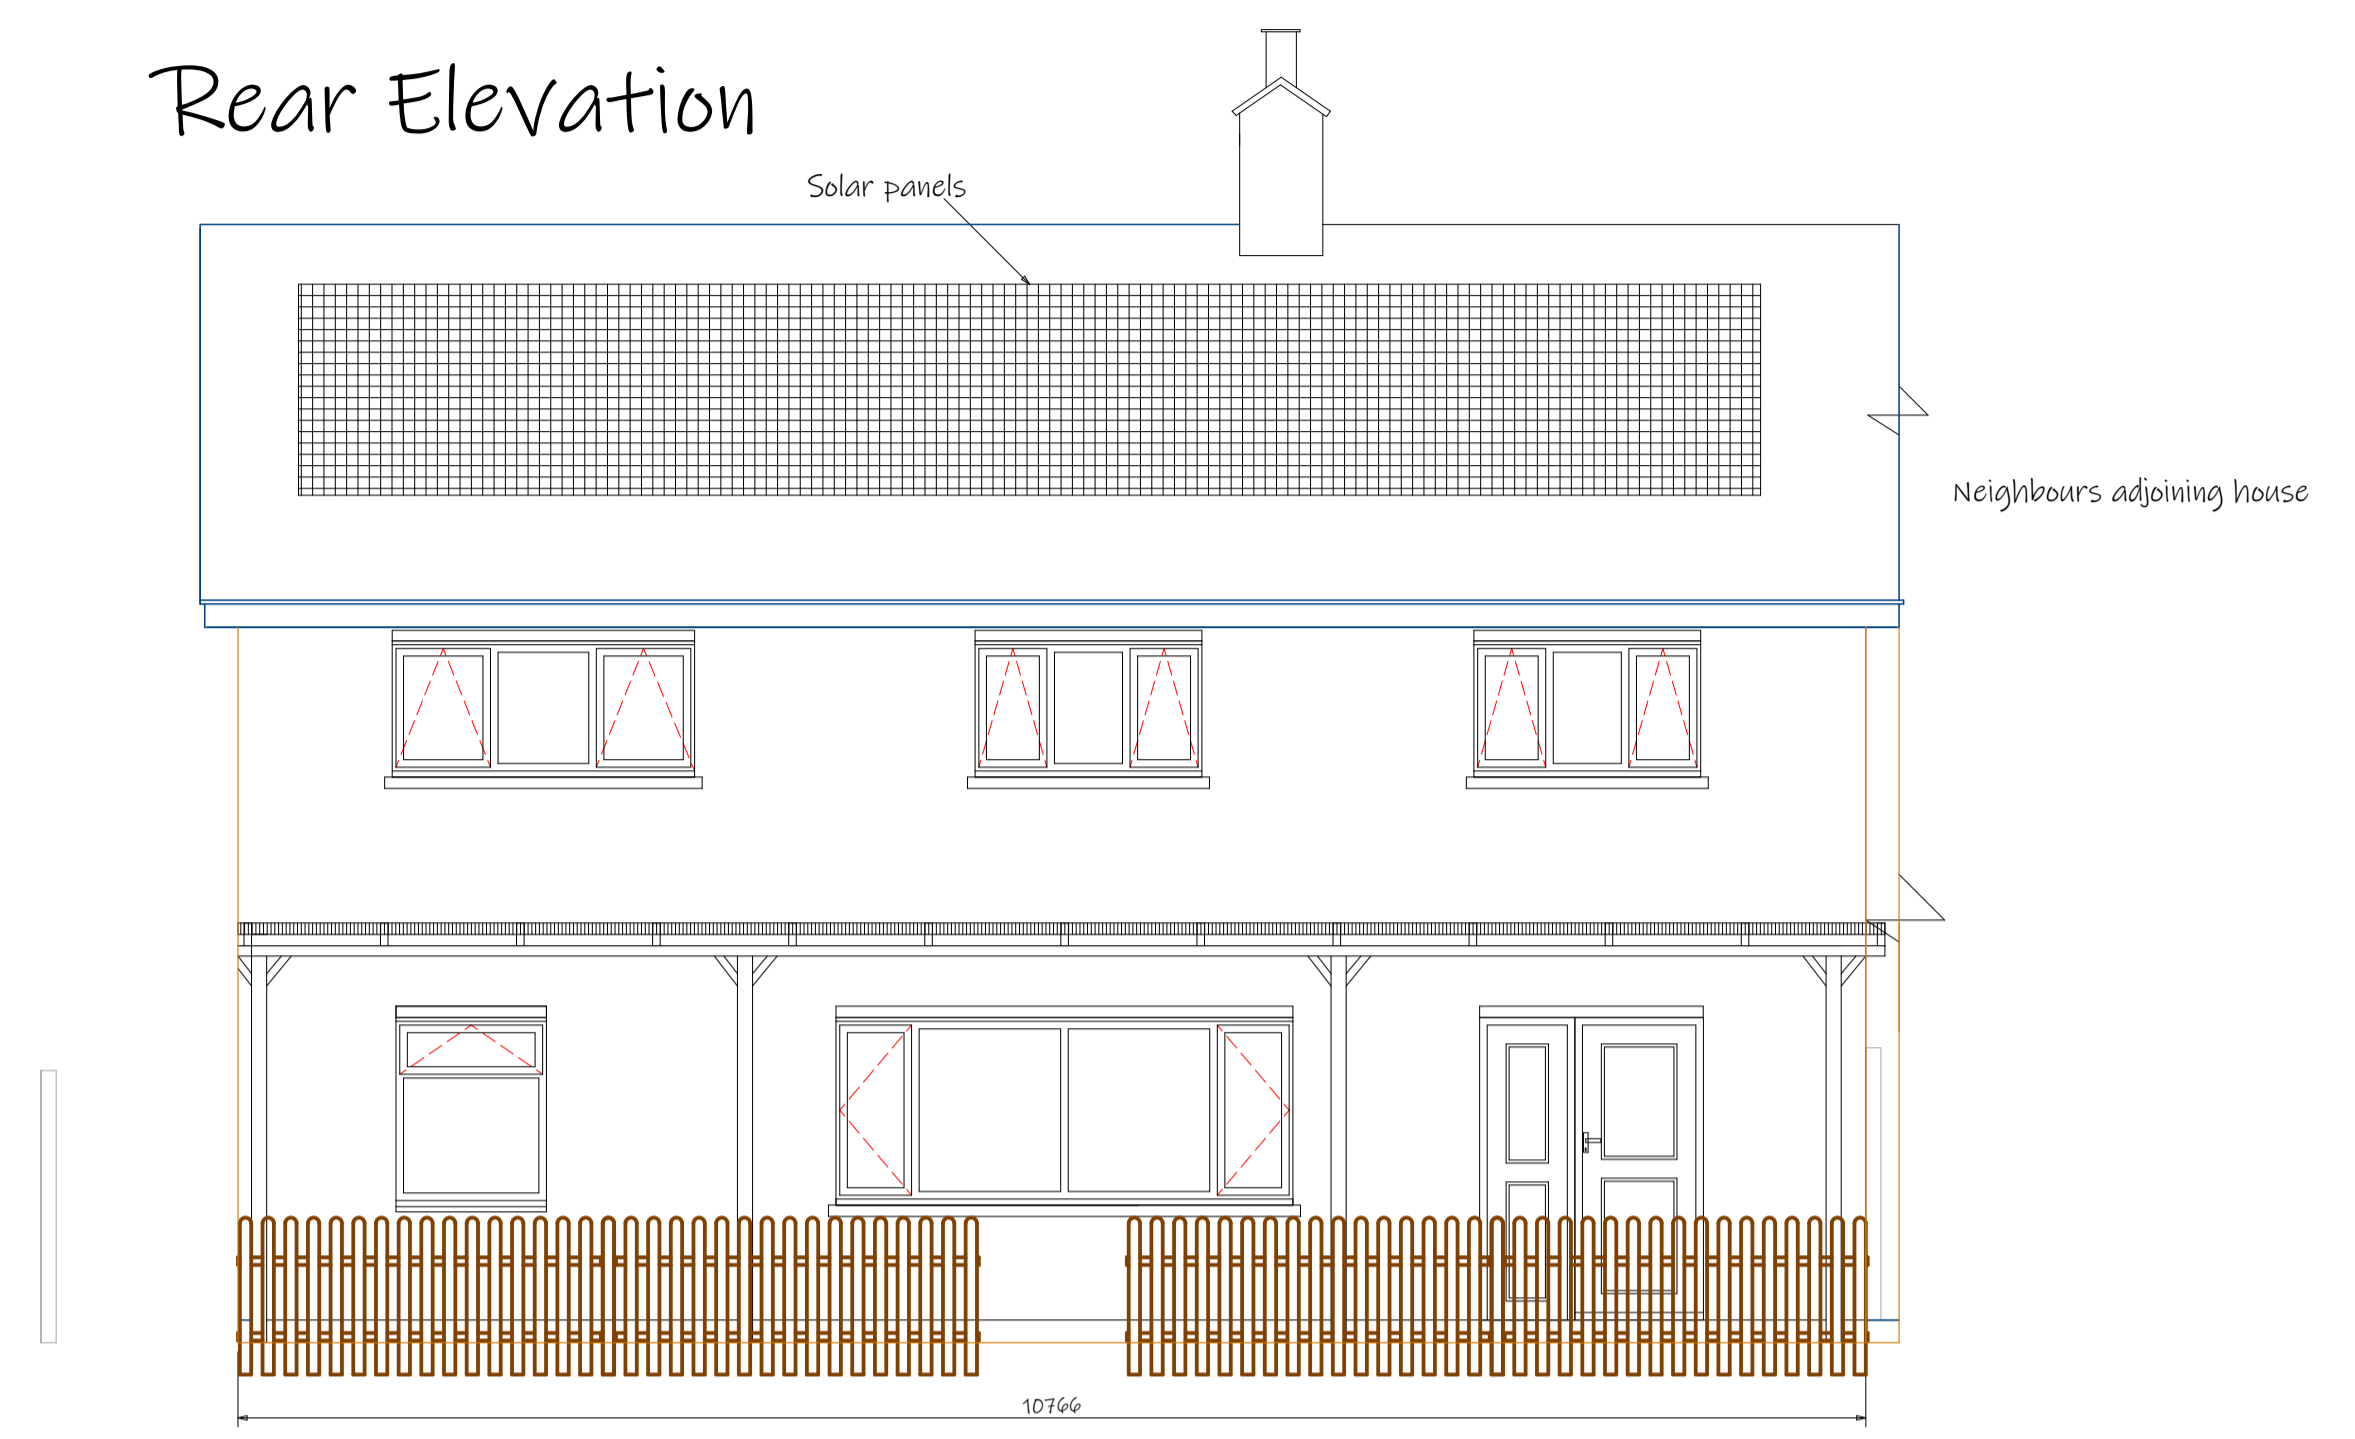

Garden

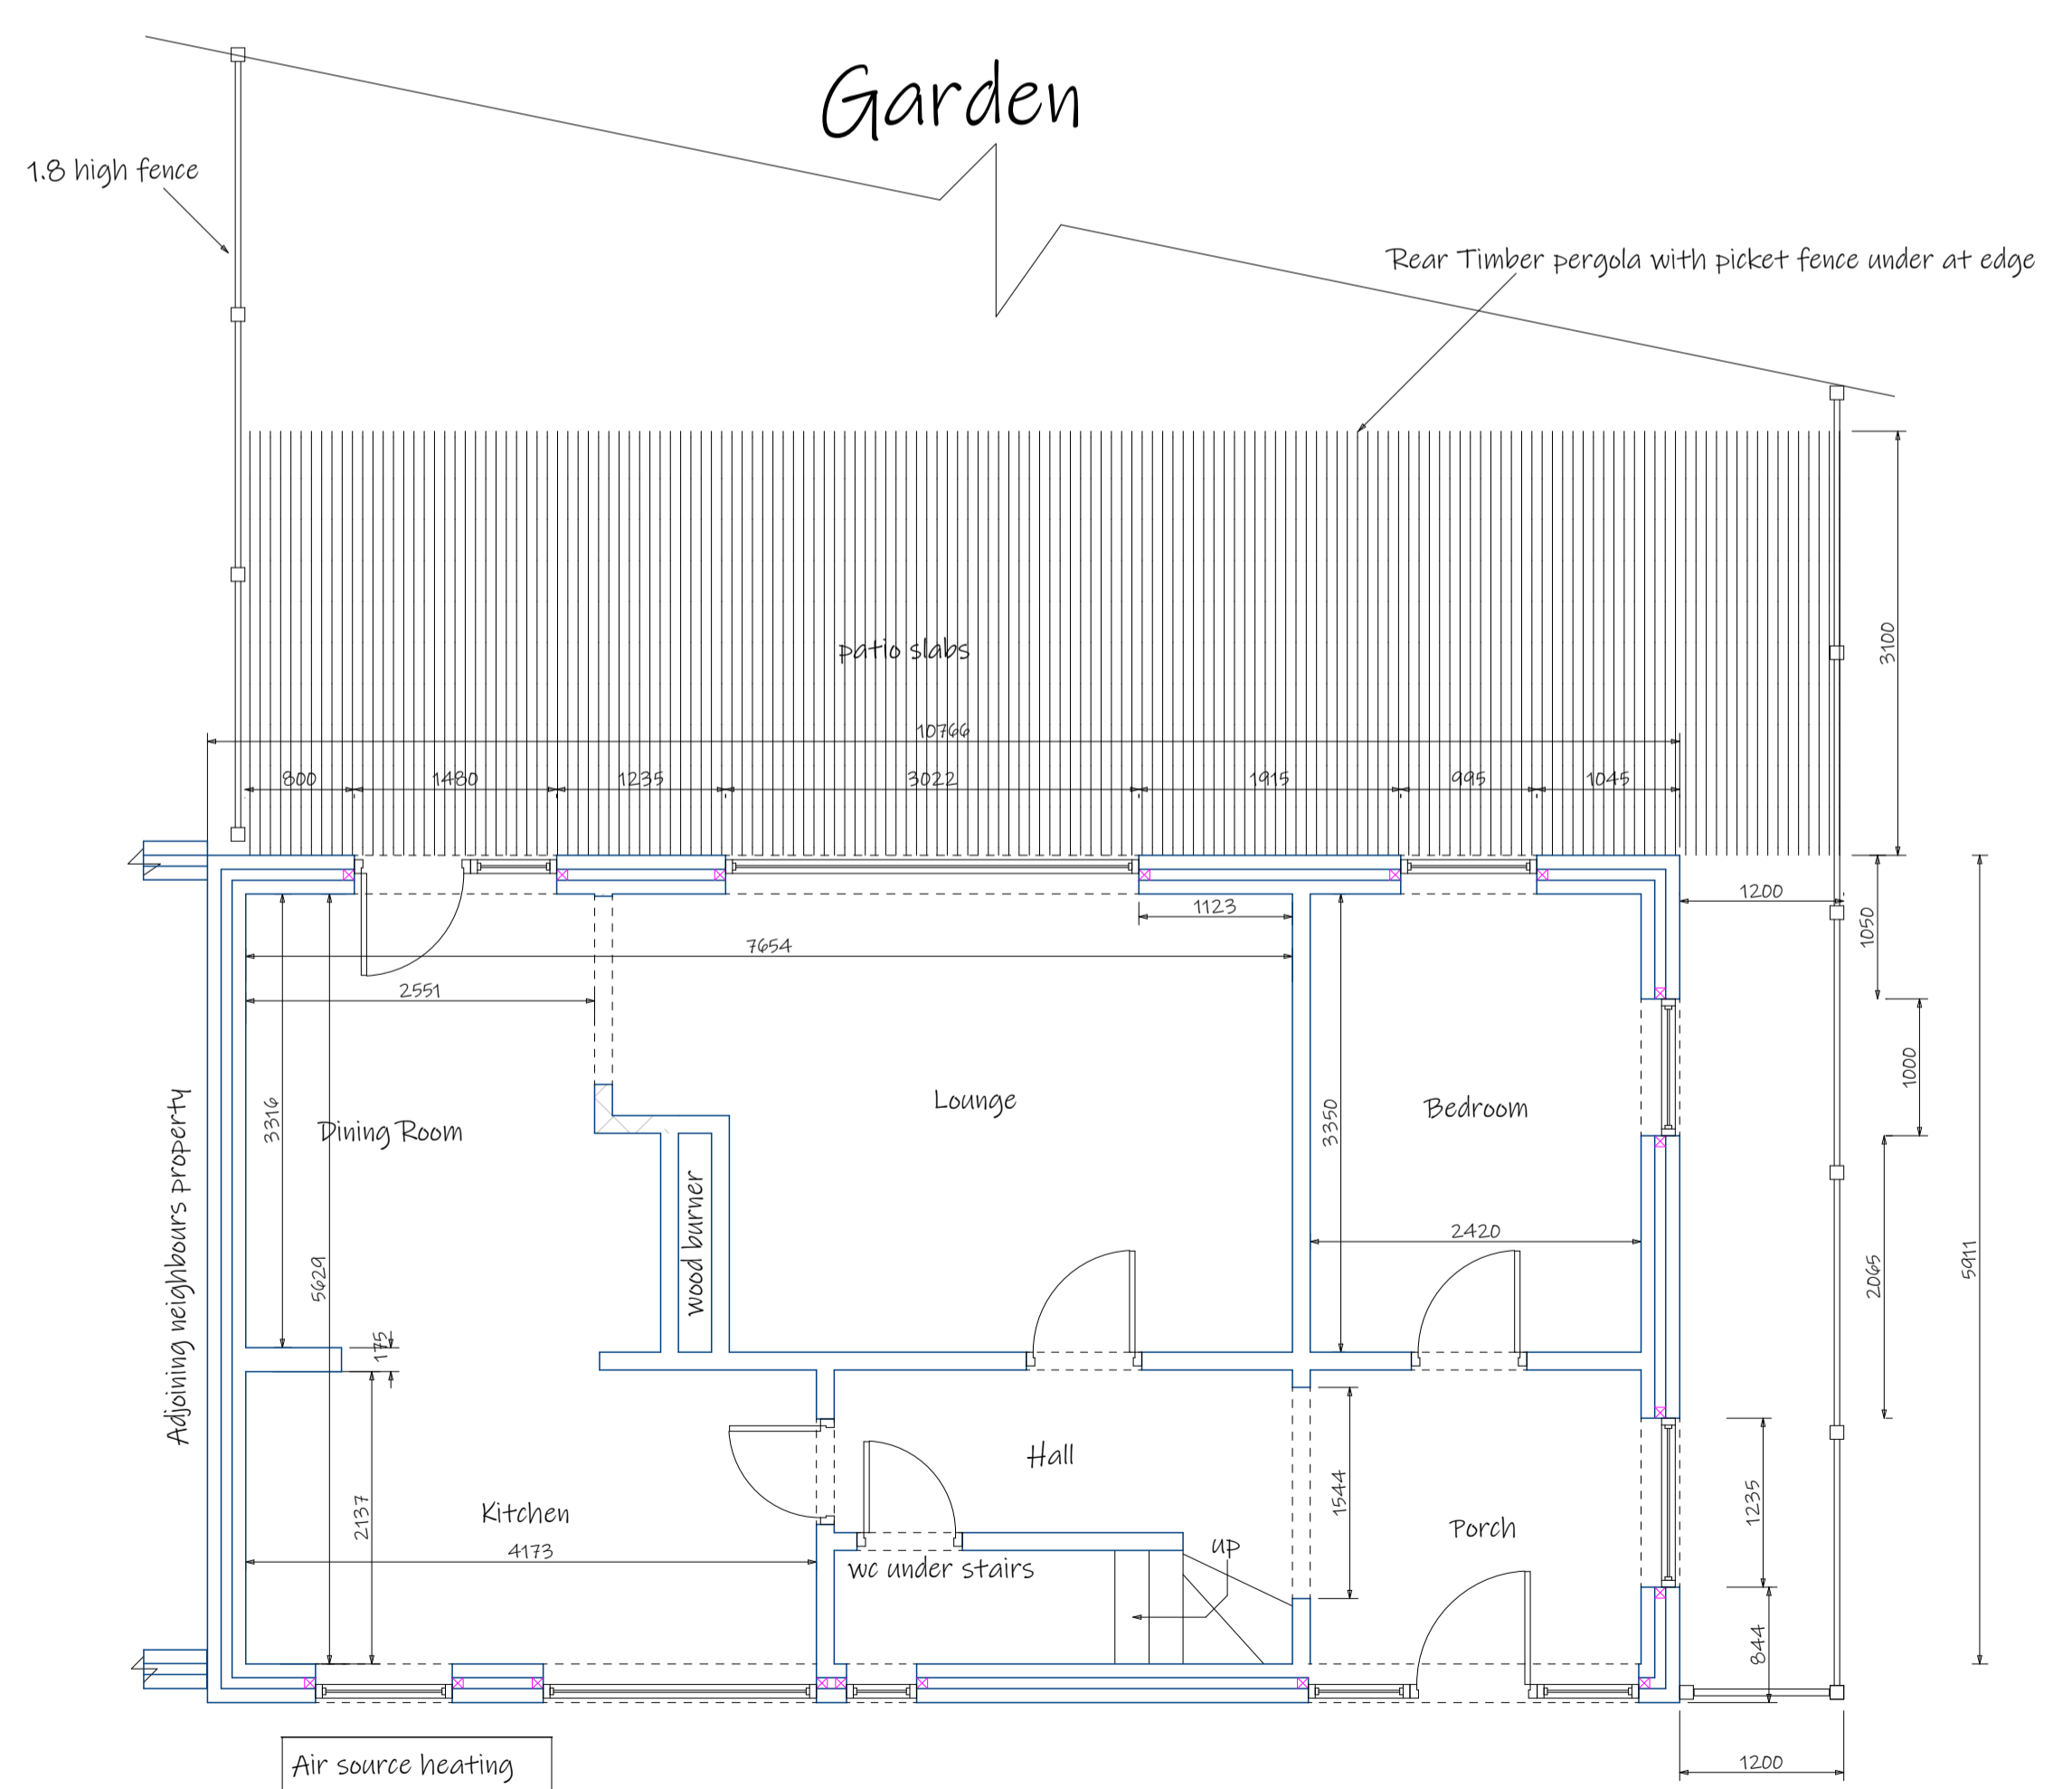

Ground Front

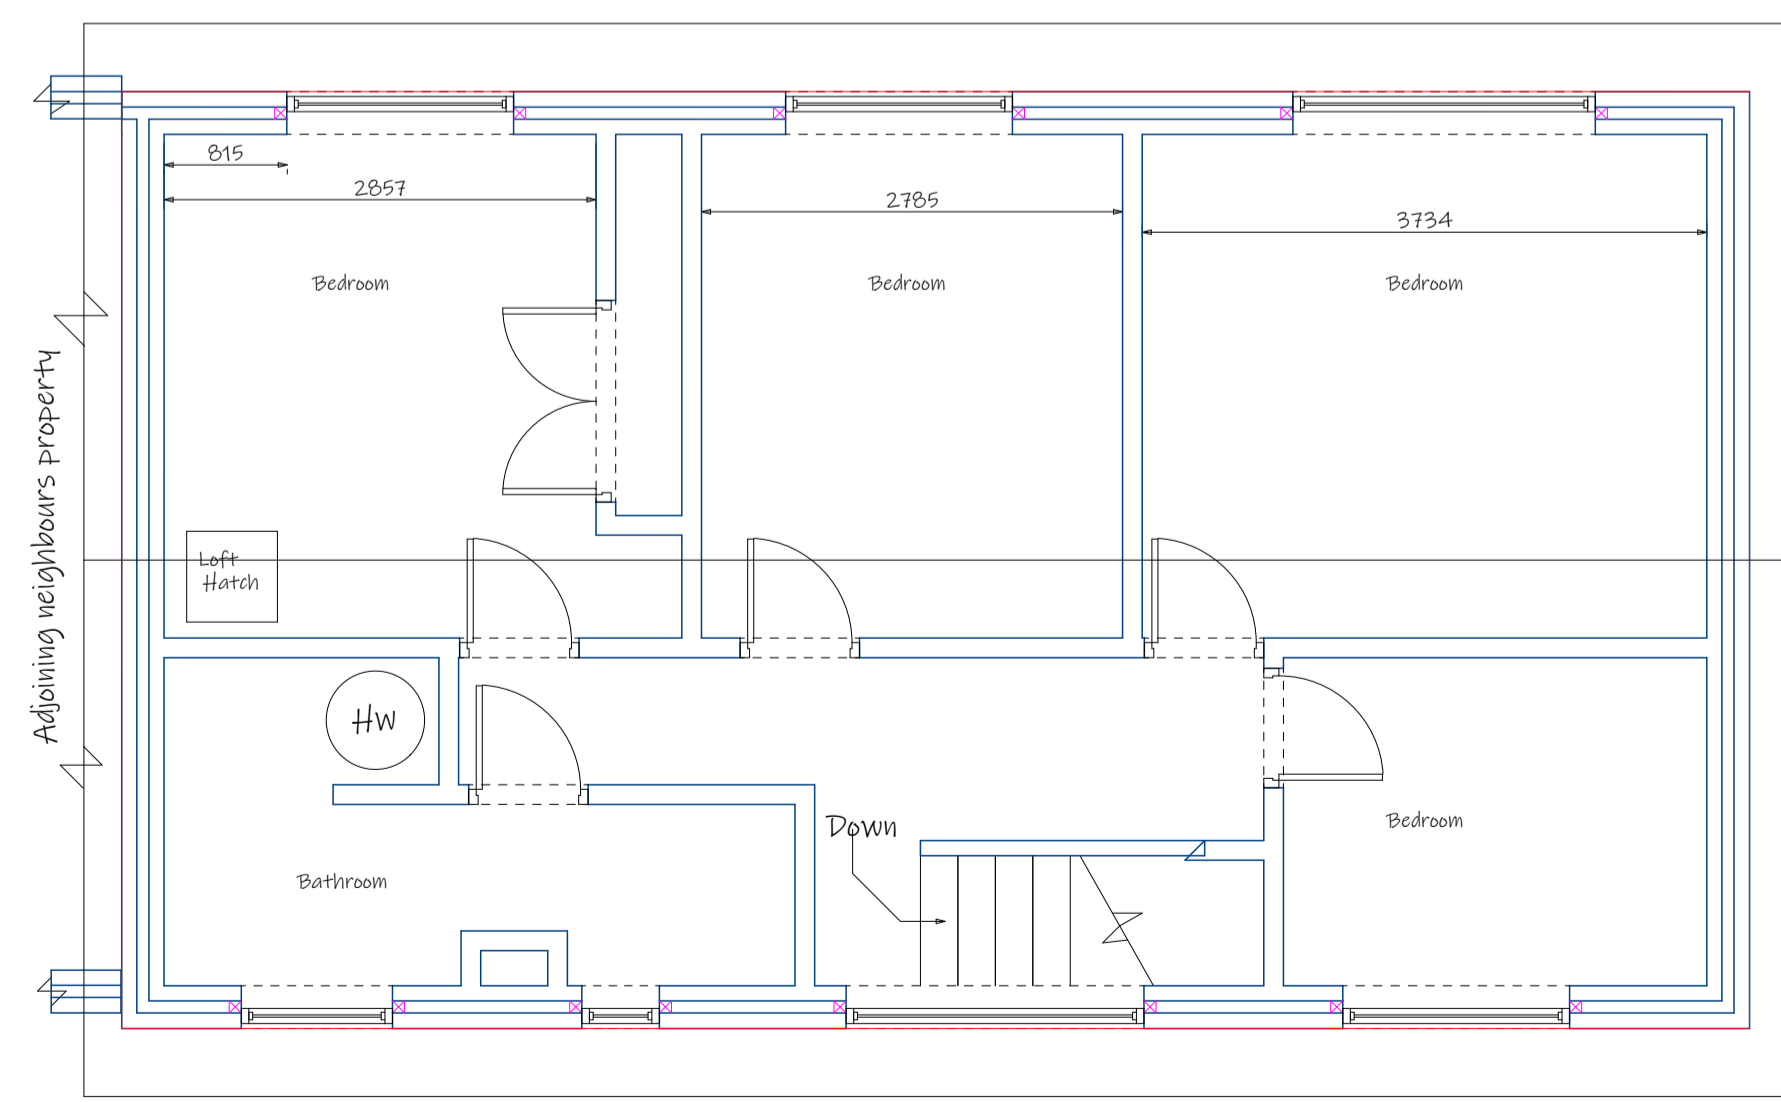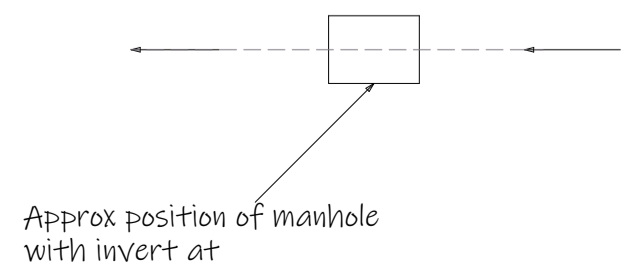

First Front

Assuming existing
cavity is 80mm



© copyright	
Client Mr Mrs Cassidy	
Job Title 6 Waveney Cottages Aldeby Beccles NR34 0AN	
Drawing Title Survey Plan	
Scale A1 1:50	Drawn By GB
Date 09/2023	Rev.
Dwg No. 01	