



Notes:
All dimensions to be checked on site
and not scaled from this drawing


SCALE IN METRES

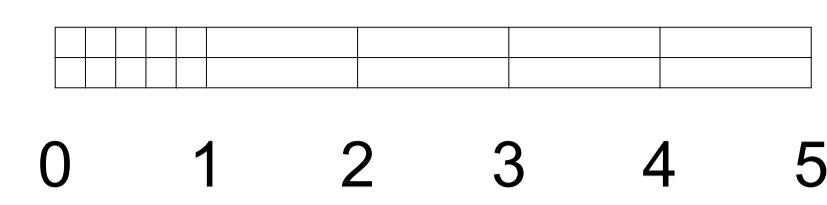

Side Elevation


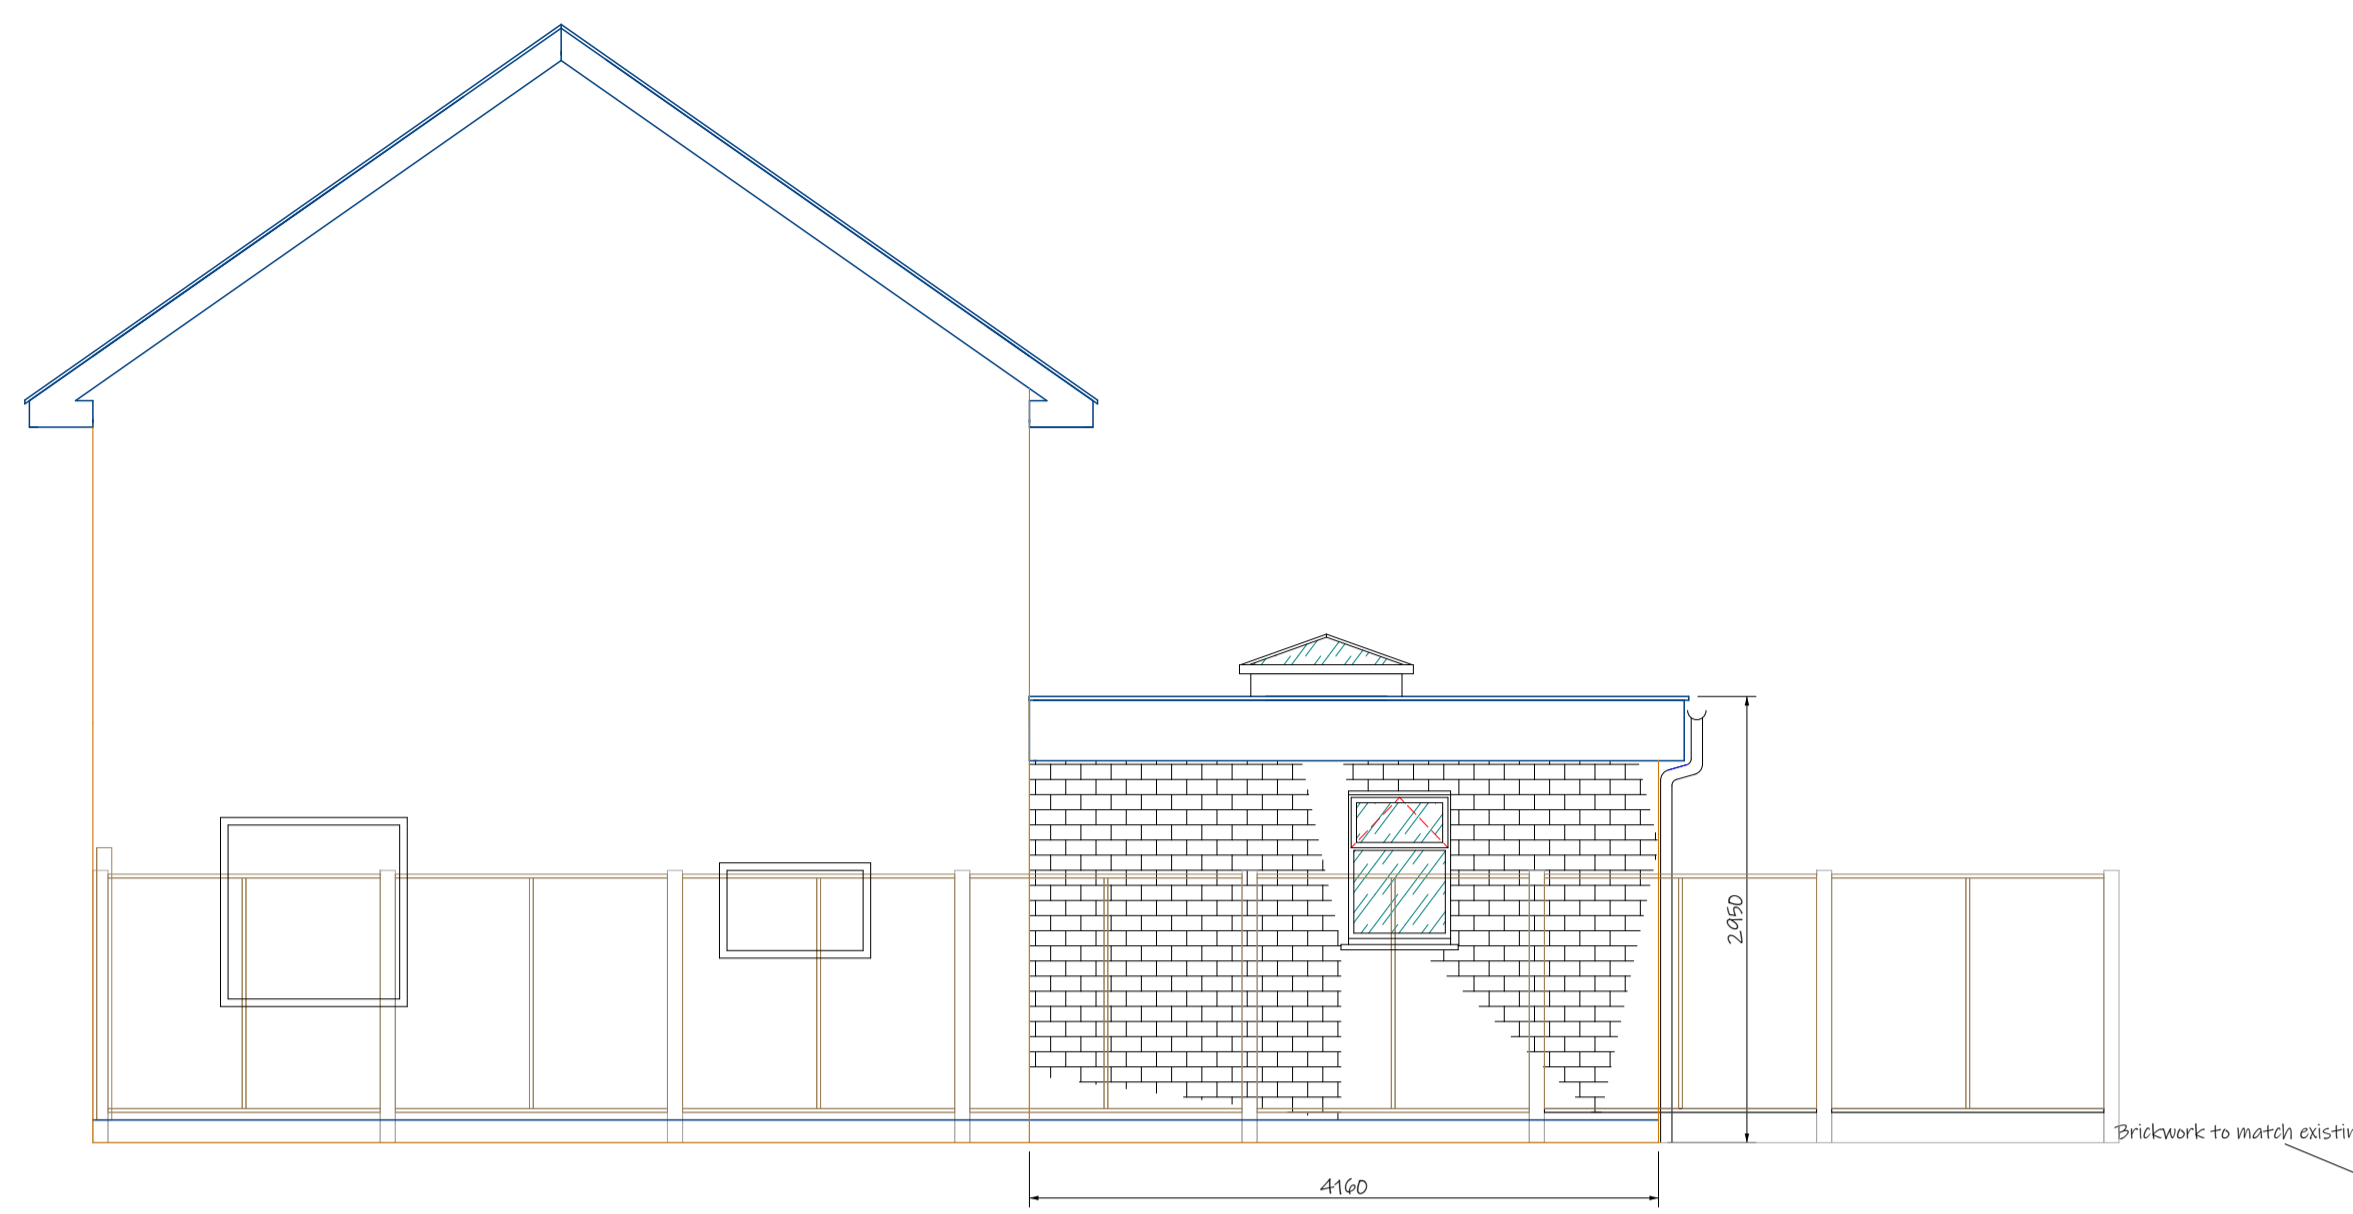


Rear Elevation

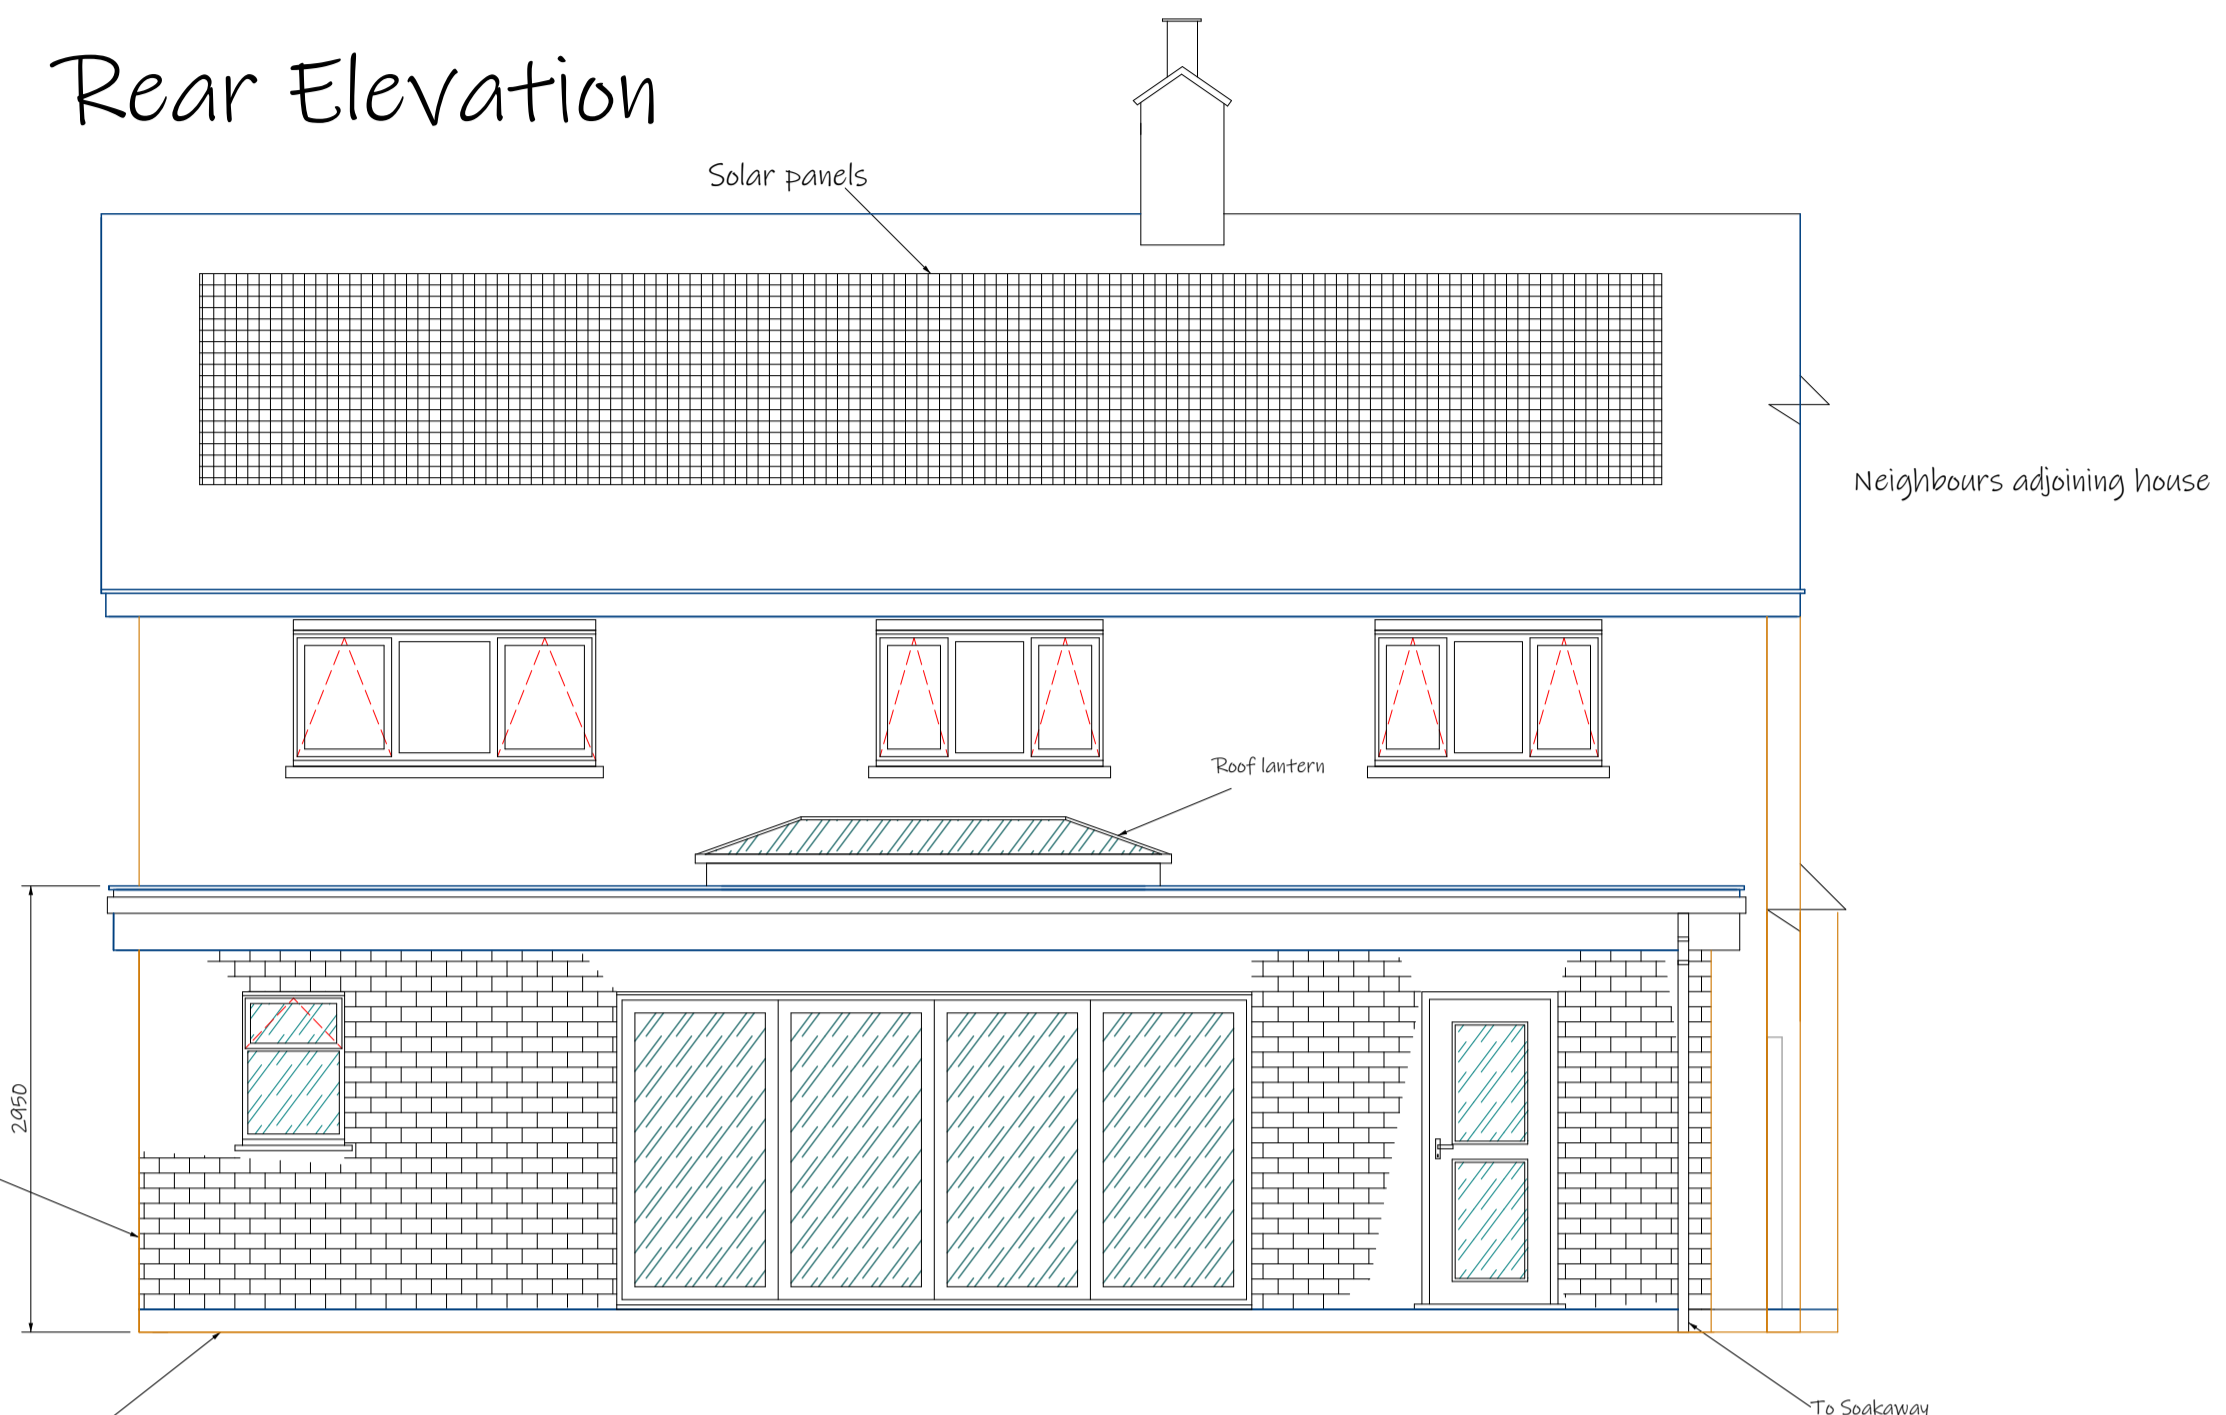


Garden

Proposed Extension

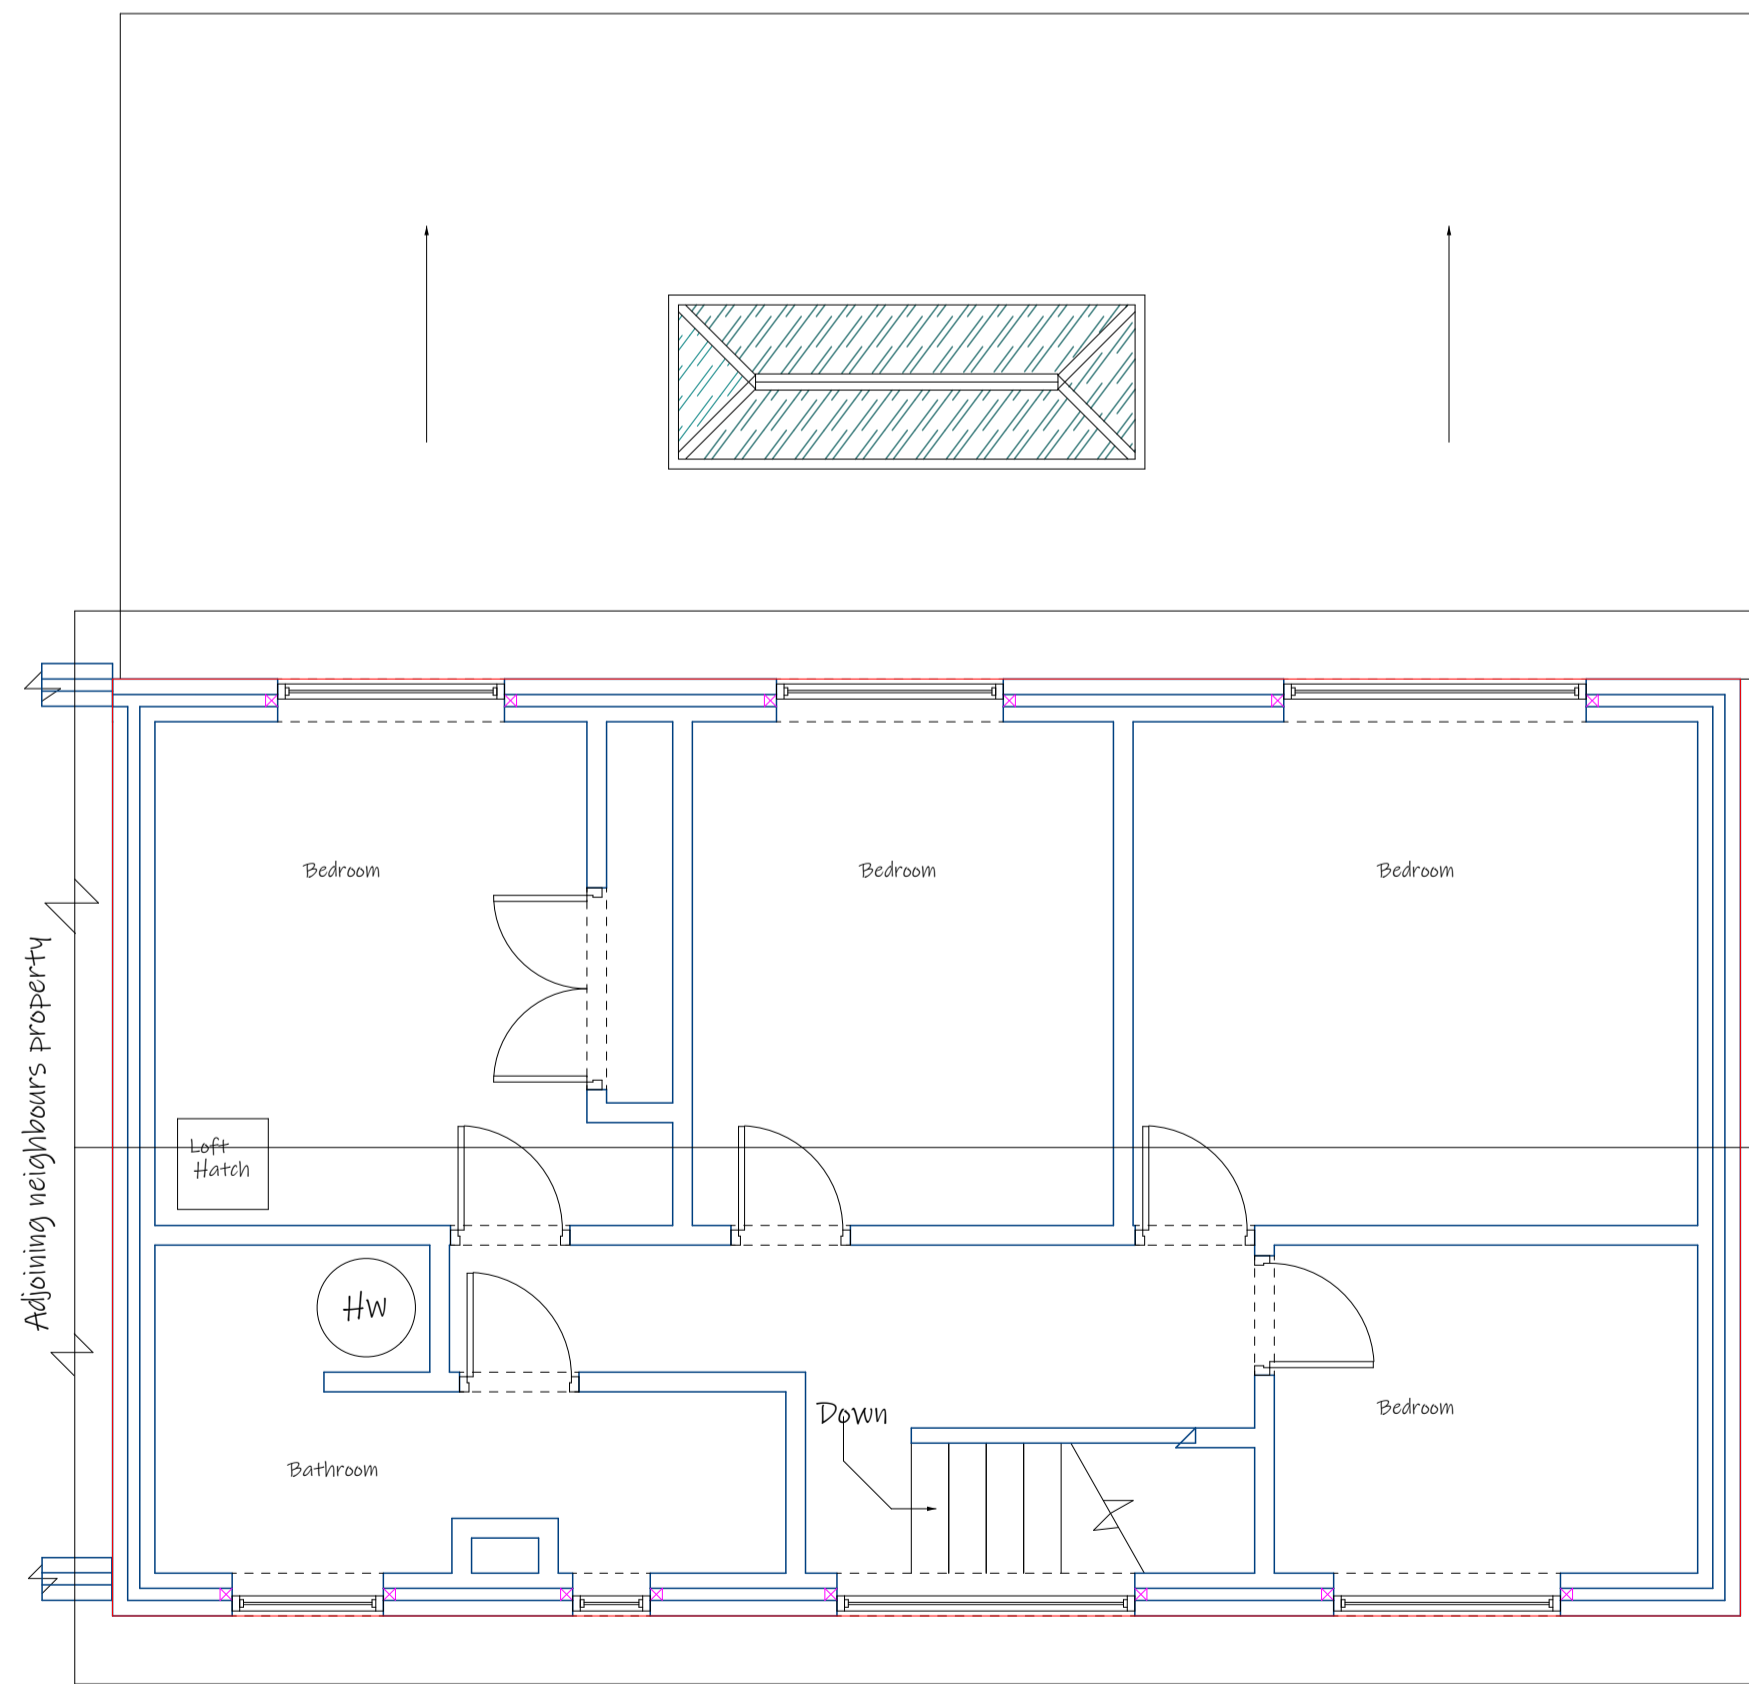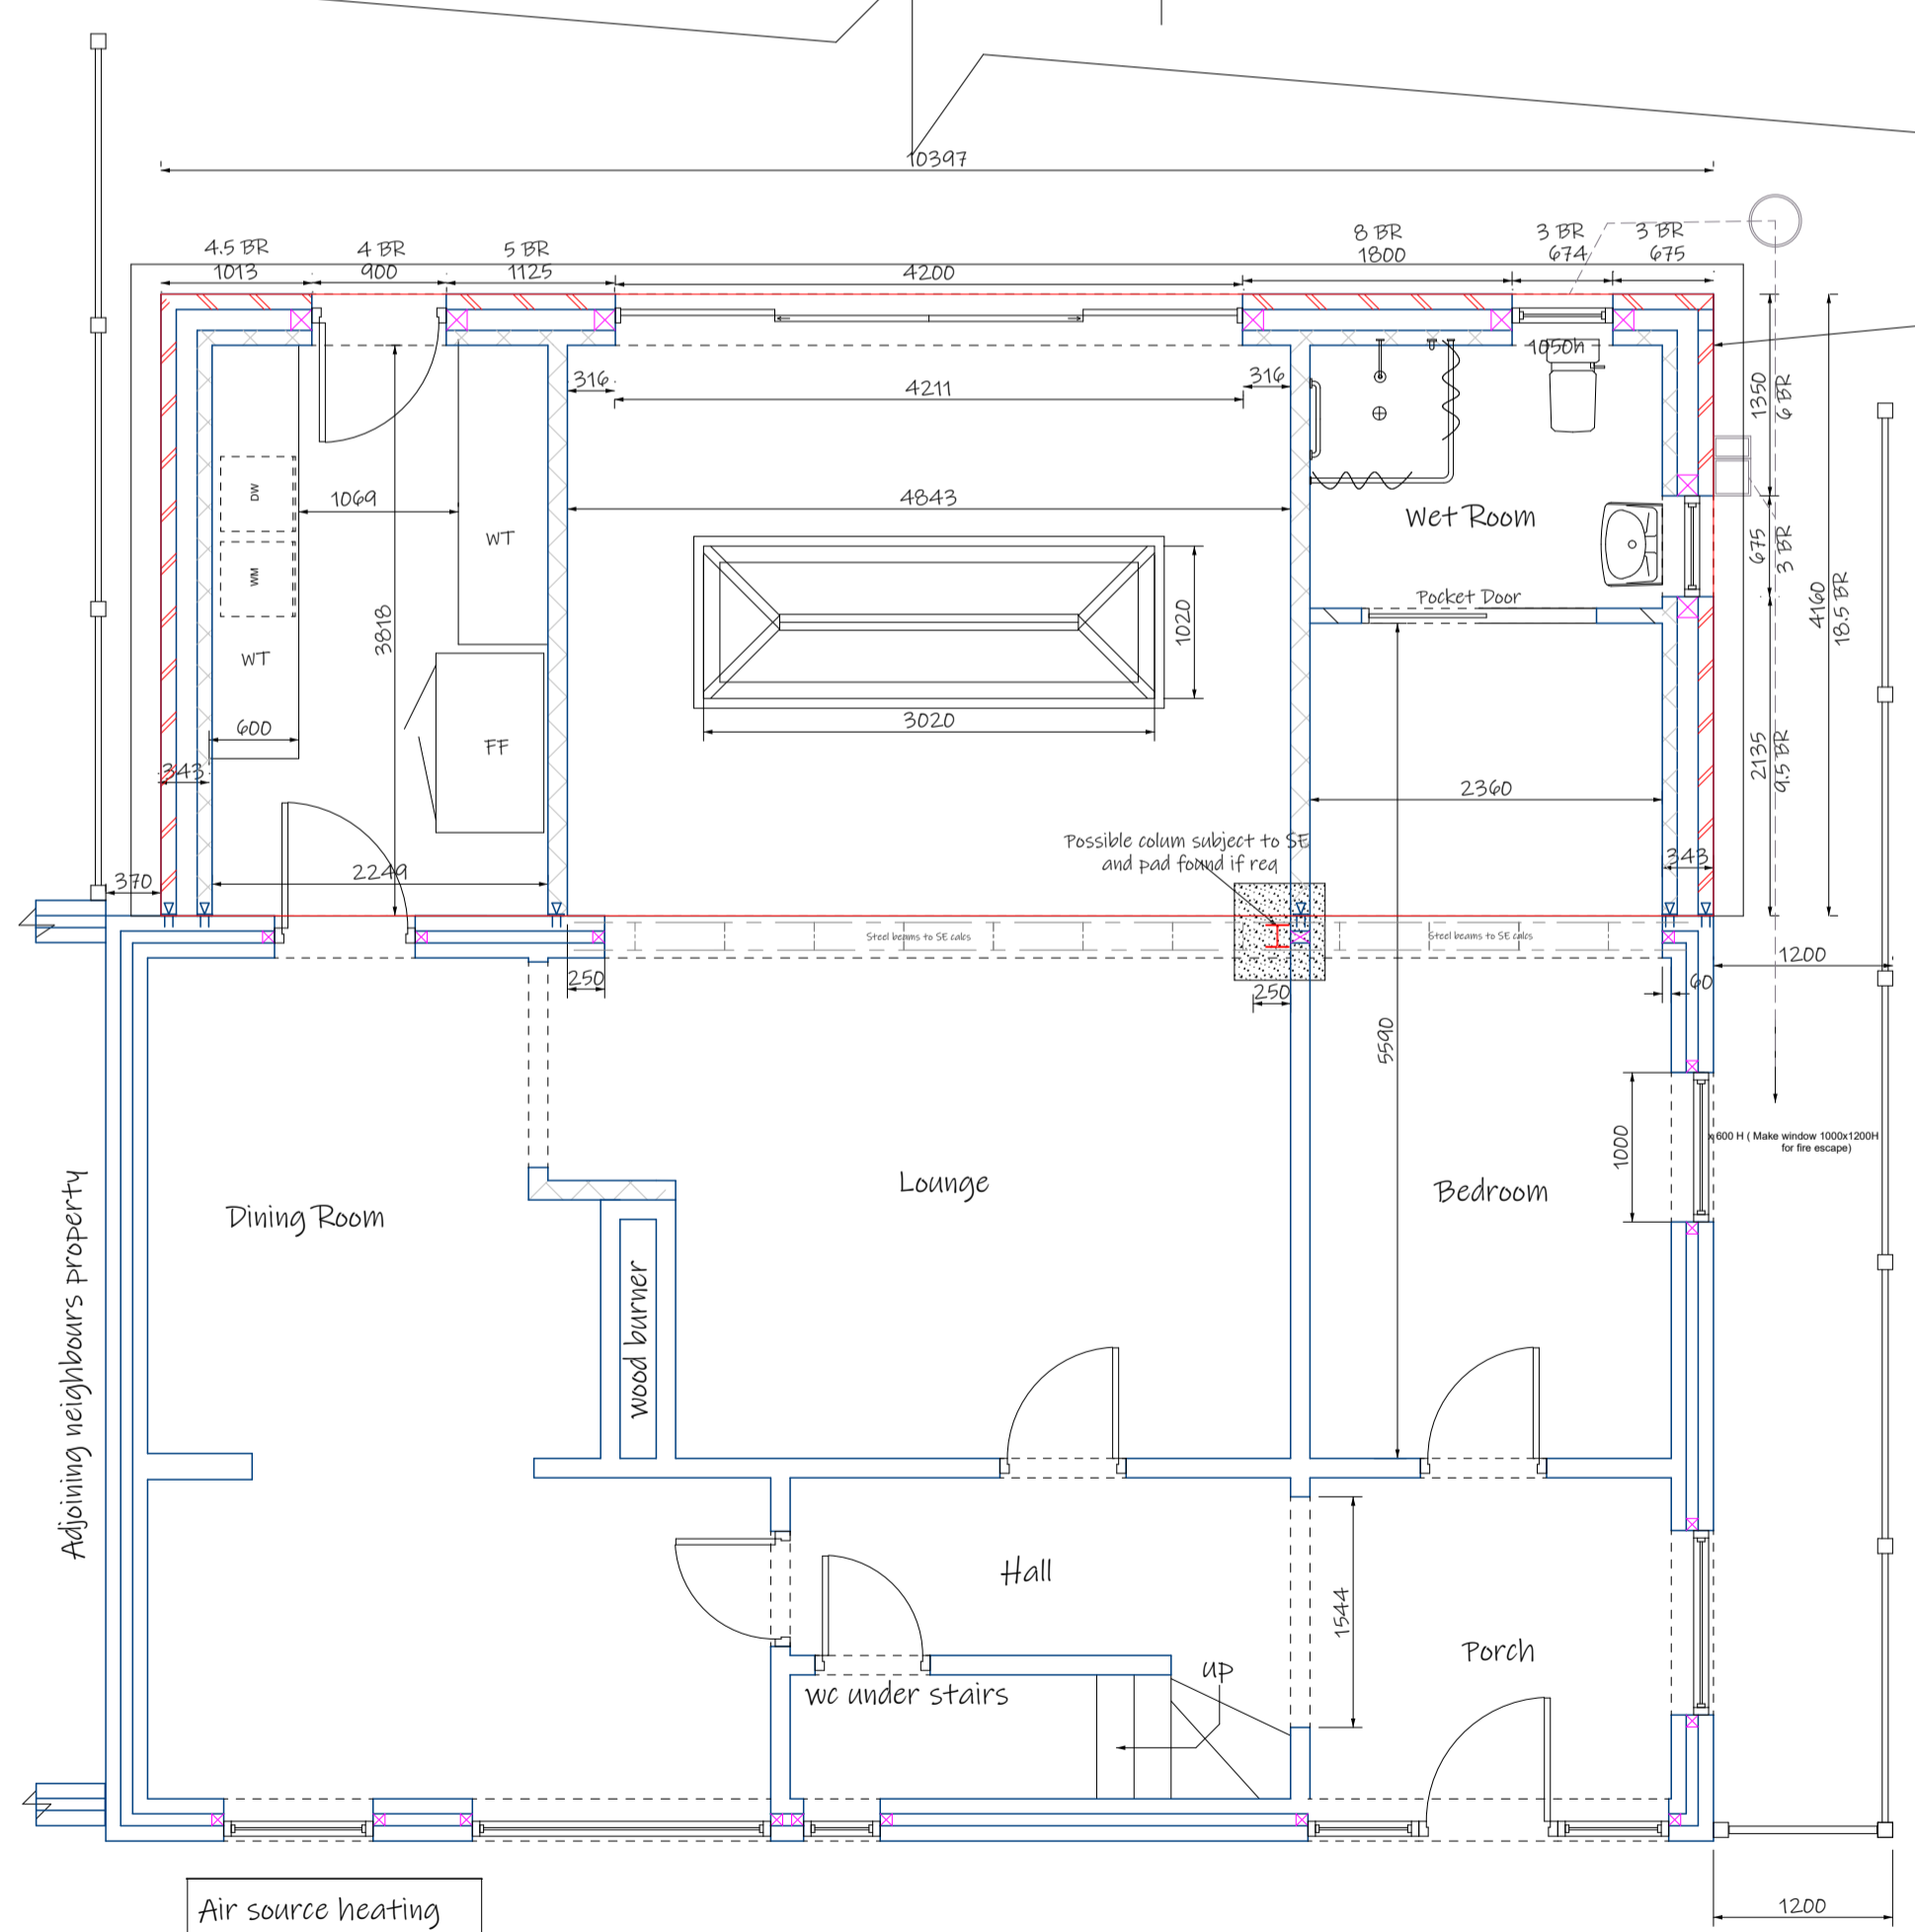

Ground Front

First Front

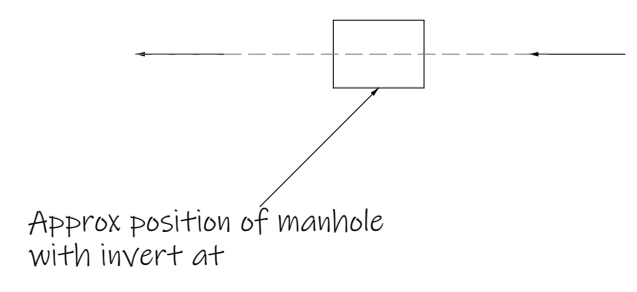

EastPointCAD
Construction Drawings for Planning & Technical Approval

© copyright

Client: Mr Mrs Cassidy

Job Title: 6 Waveney Cottages
Aldeby
Beccles
NR34 0AN

Drawing Title: Proposed Plans/
Elevations

Scale: A1 1:50

Date: 09/2023 Drawn By: GB

Dwg No: 02 Rev: