

PROJECT
BYRON AVENUE

New Malden


DATE: 04/23 DATE NO.
 PROJECT NO. 103

REVISION DATE

REVISION	DATE


DO NOT SCALE ALL DIMENSIONS
 TO BE CHECKED BY CONTRACTOR
 ON SITE. ERRORS OR OMISSIONS
 TO BE REPORTED TO ARCHITECTS

DRAFT
 PRELIMINARY
PLANNING
 TENDER
 CONSTRUCTION
 AS BUILT

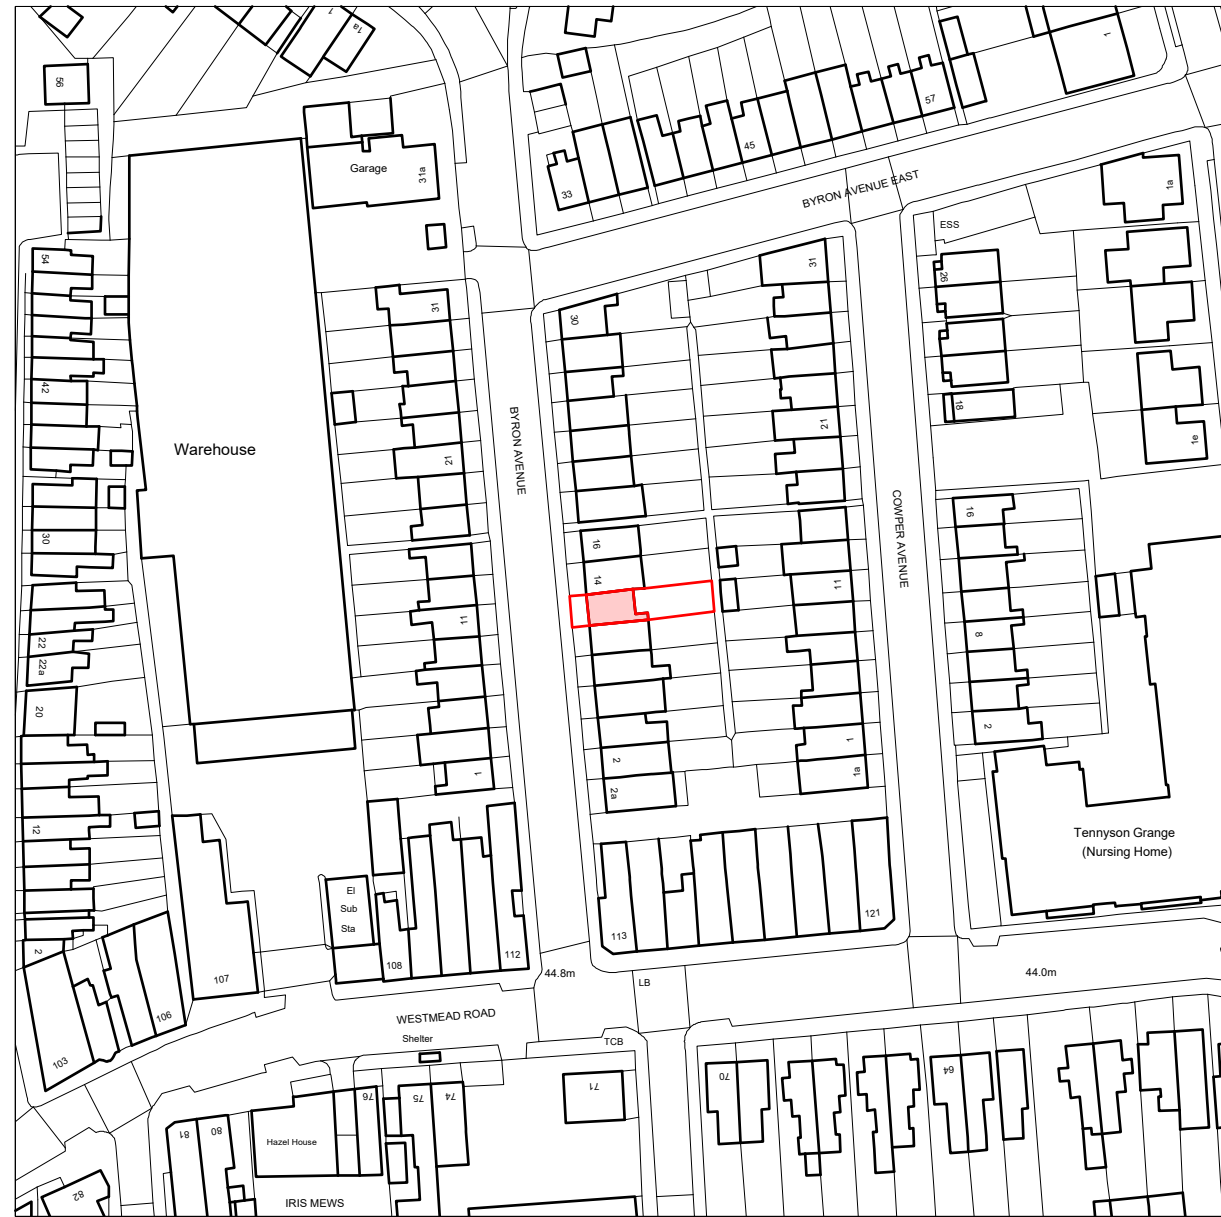


Existing Site Plan

Scale 1:1250 @ A3

 

Existing Location Plan

Scale 1:500 @ A3

 

SITE PLAN

SCALE: 1:1250

P-00

DRAWN BY: KS