



EXISTING SOUTH ELEVATION (scale 1:100 @ A1)

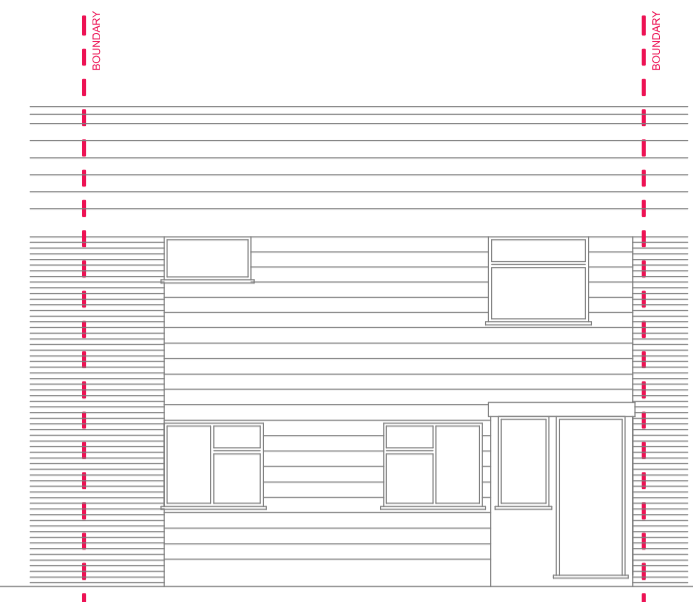


EXISTING EAST ELEVATION (scale 1:100 @ A1)




EXISTING NORTH ELEVATION (scale 1:100 @ A1)

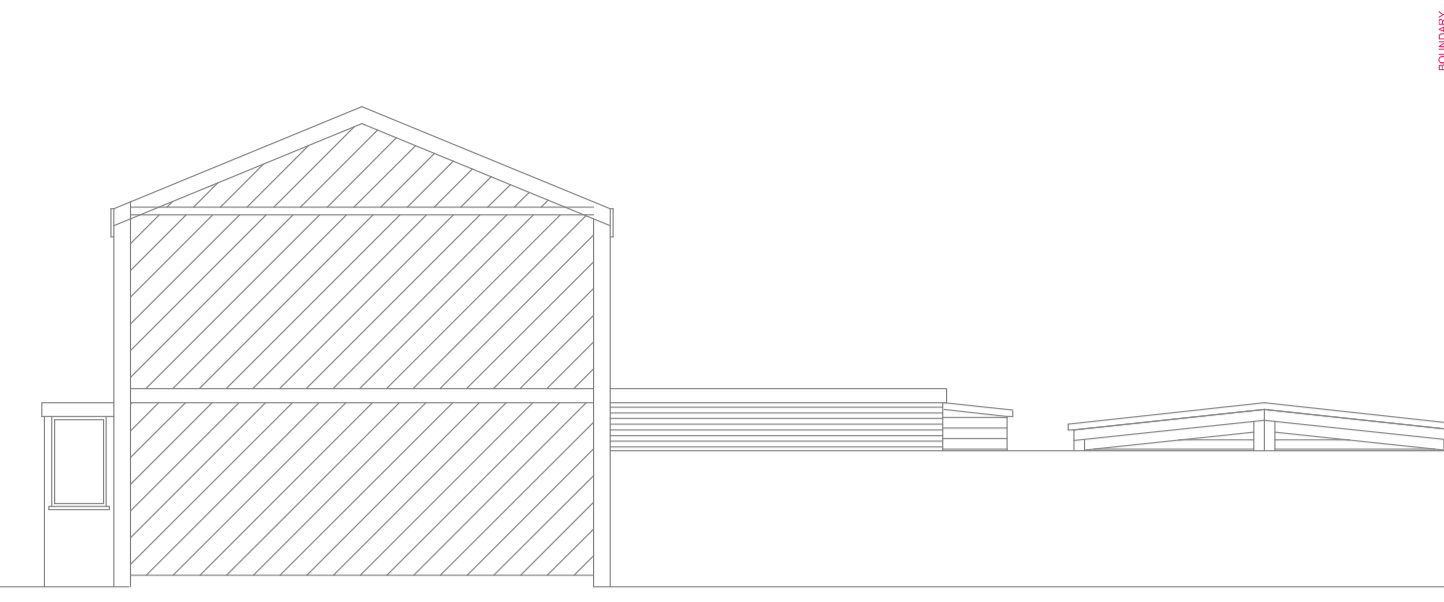


EXISTING WEST ELEVATION (scale 1:100 @ A1)

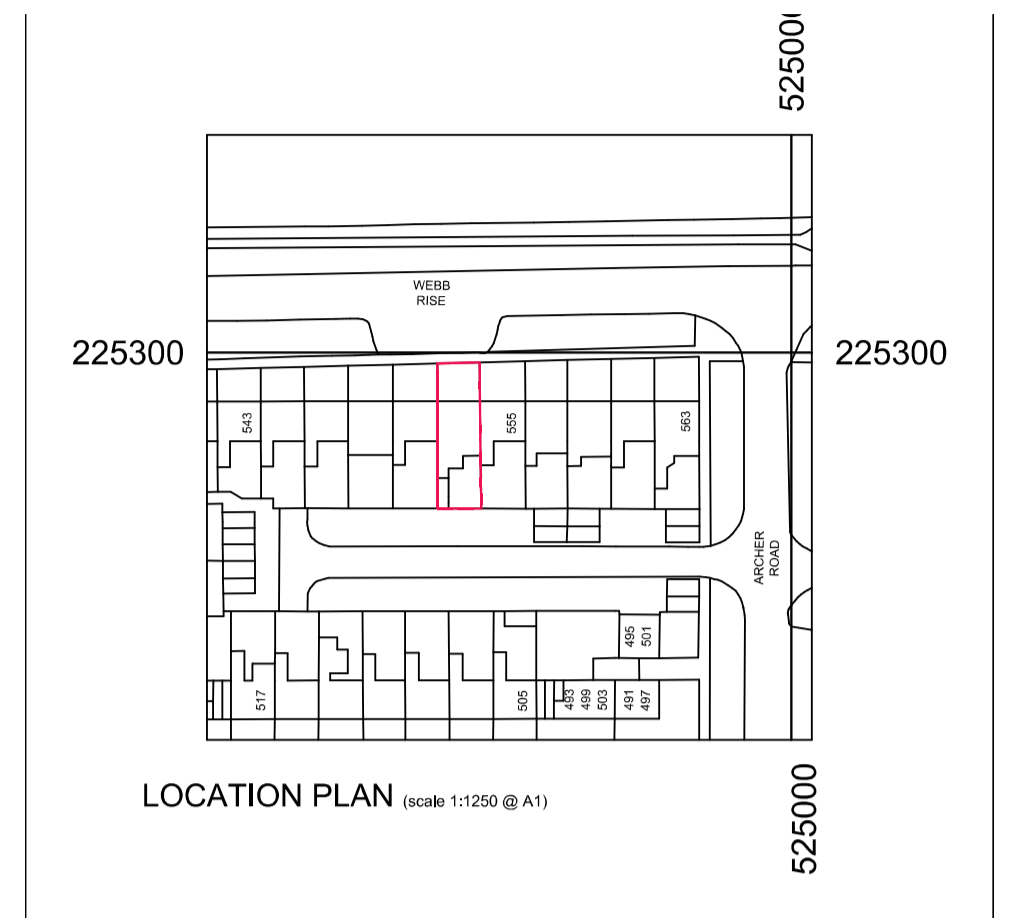


LOCATION PLAN (scale 1:1250 @ A1)

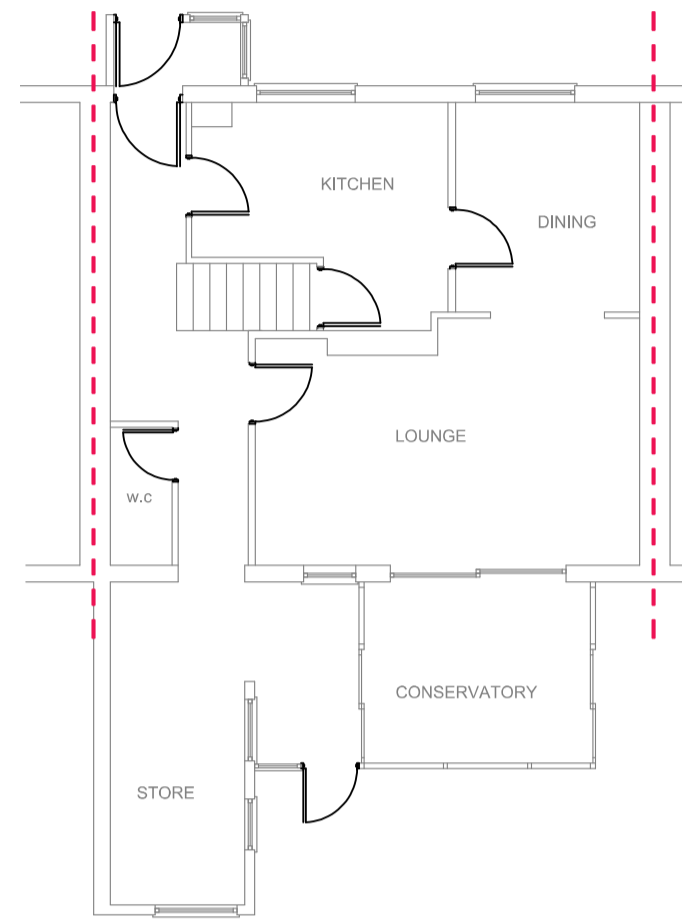


EXISTING GROUND FLOOR PLAN (scale 1:100 @ A1)

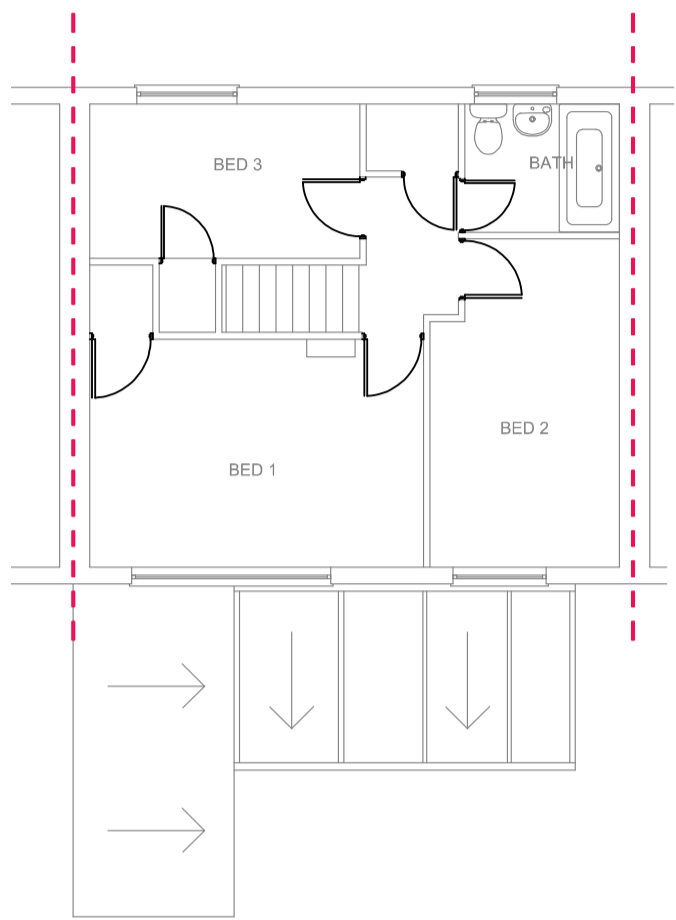


EXISTING FIRST FLOOR PLAN (scale 1:100 @ A1)

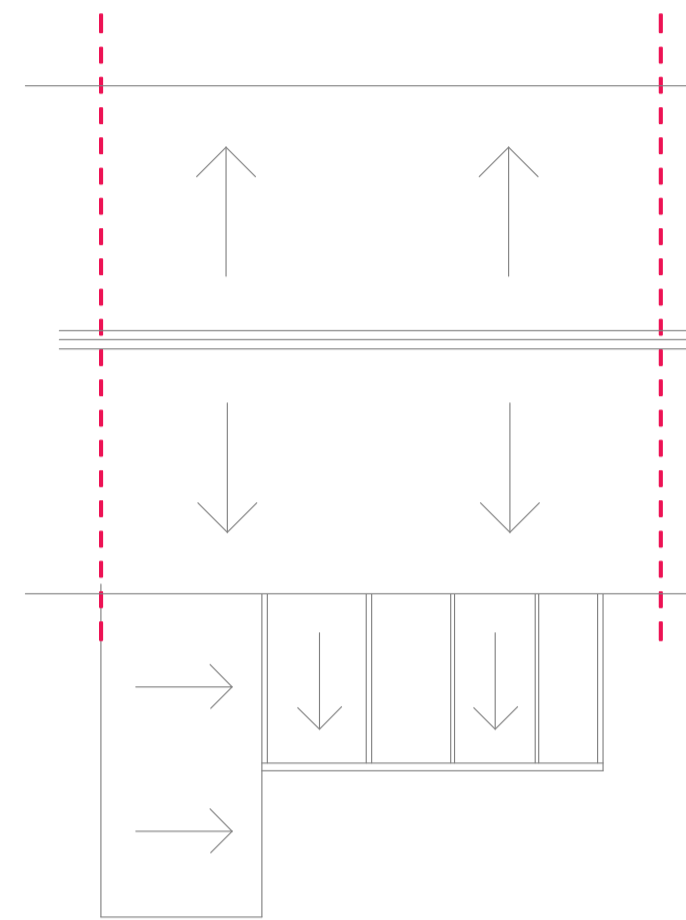


EXISTING ROOF PLAN (scale 1:100 @ A1)

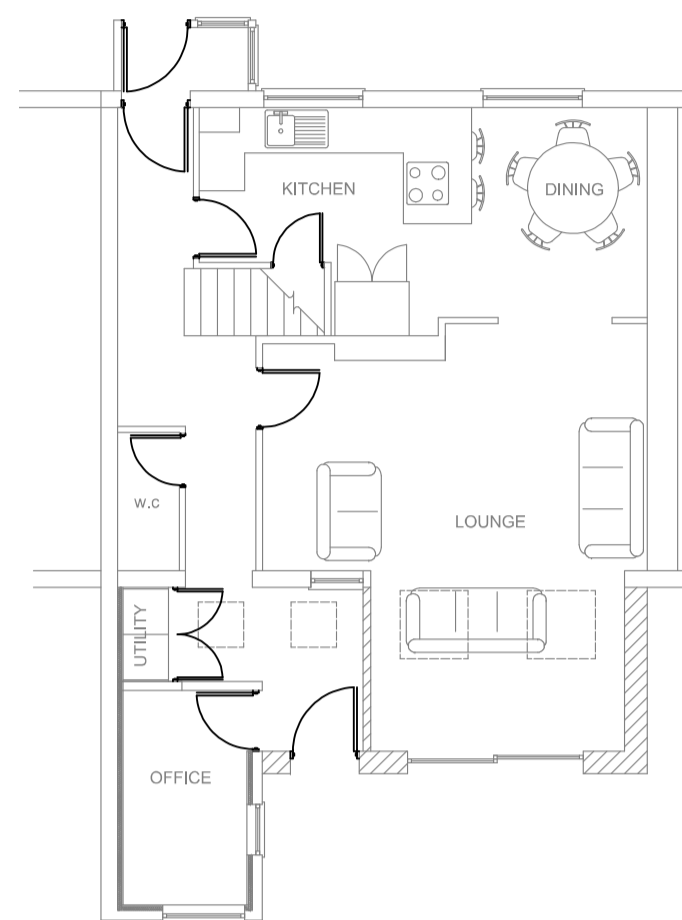

PROPOSED GROUND FLOOR PLAN (scale 1:100 @ A1)

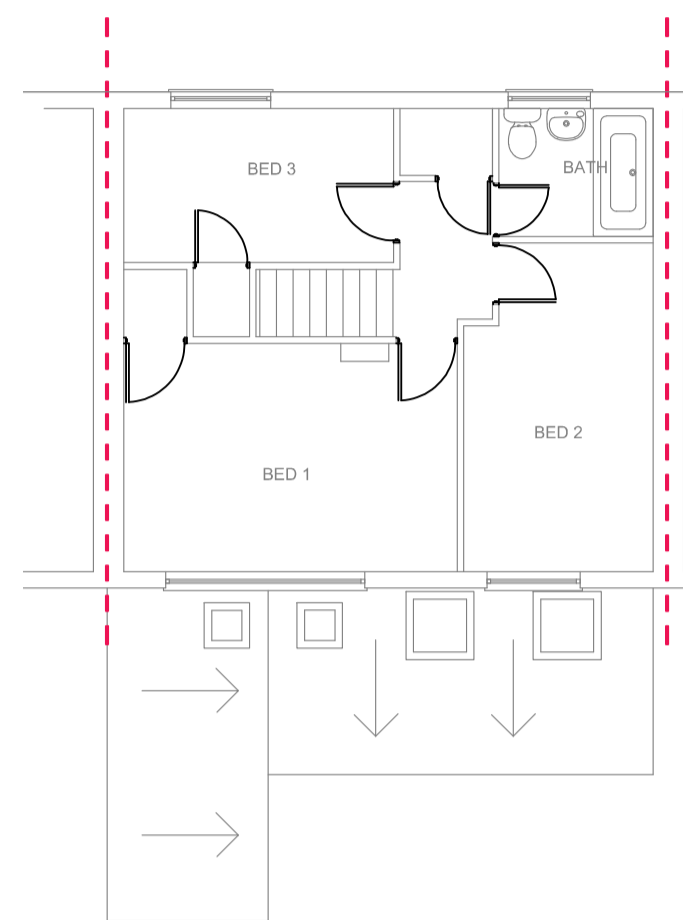


PROPOSED FIRST FLOOR PLAN (no change - scale 1:100 @ A1)

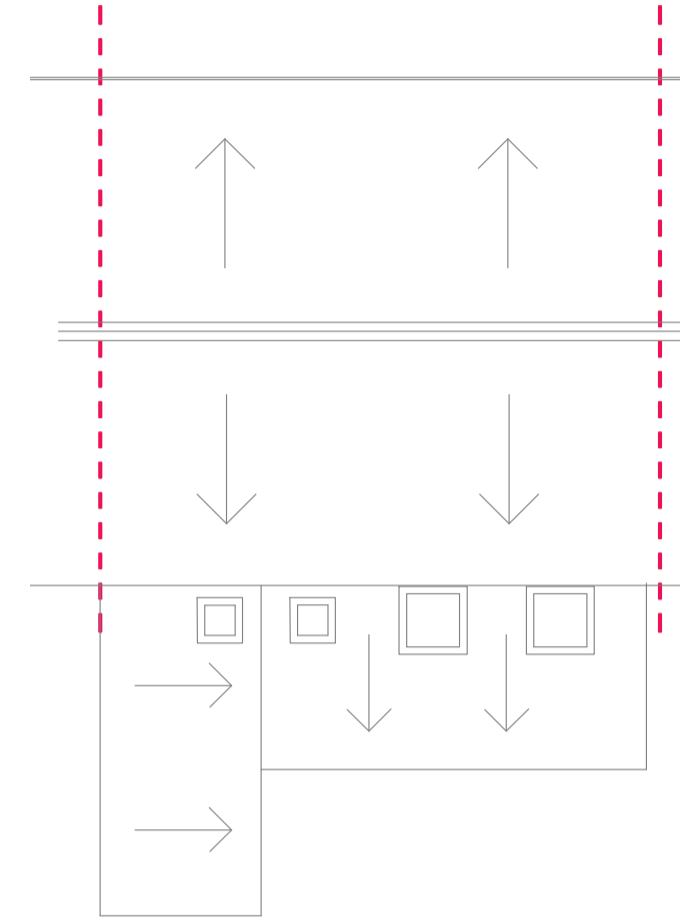


PROPOSED ROOF PLAN (scale 1:100 @ A1)




0 5m 10m 1:100

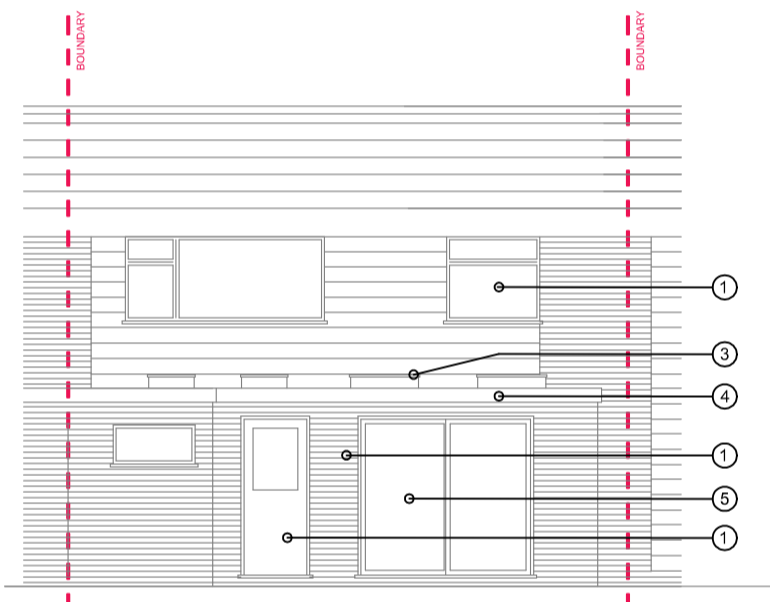


PROPOSED SOUTH ELEVATION (scale 1:100 @ A1)

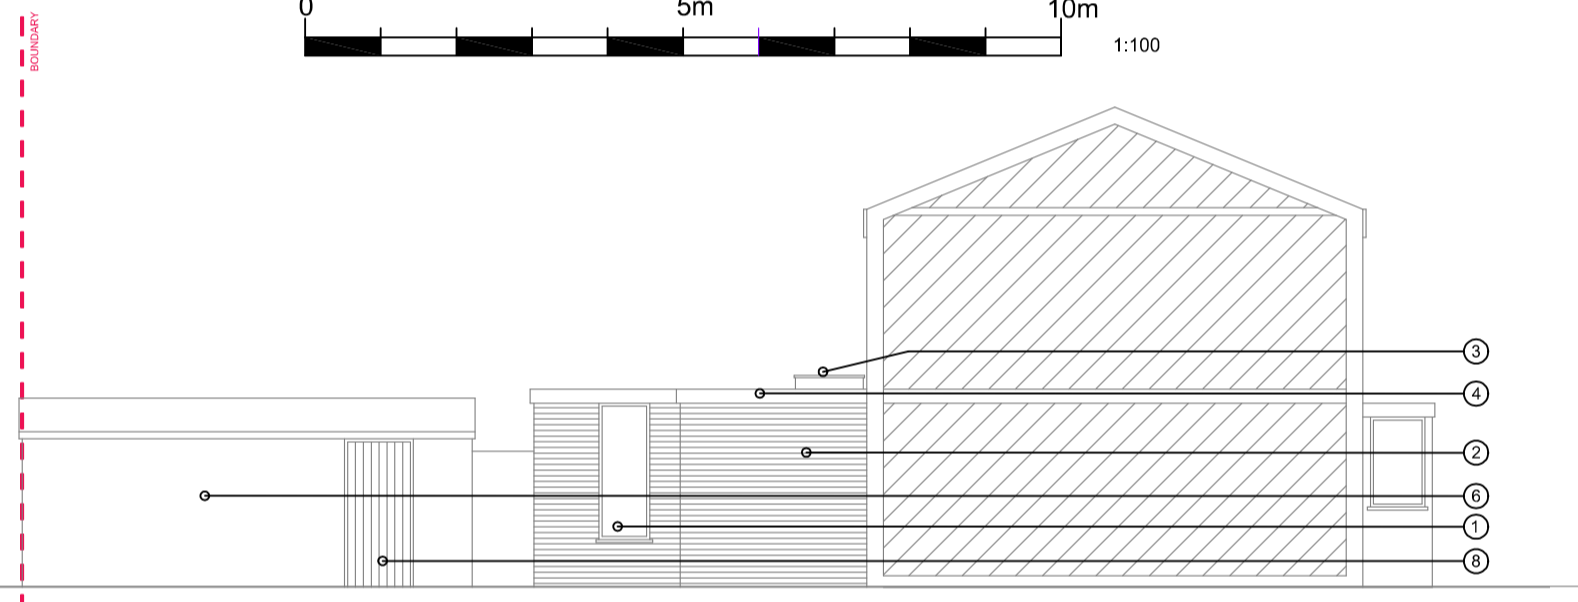


PROPOSED EAST ELEVATION (scale 1:100 @ A1)

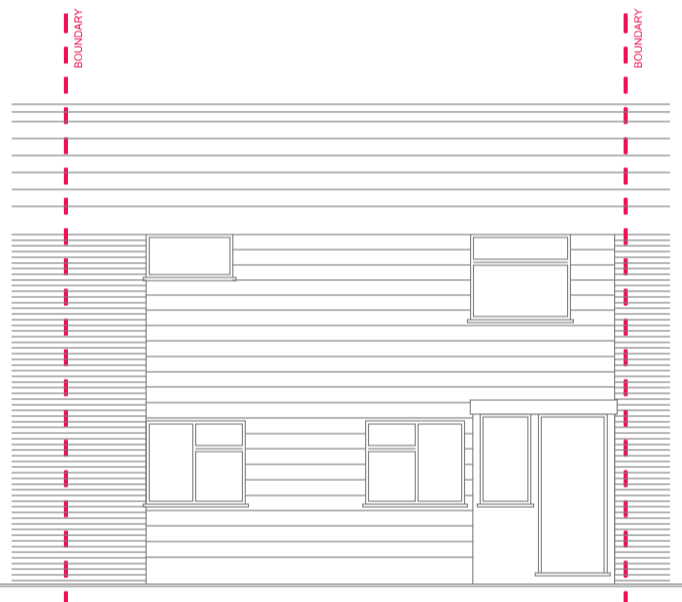


PROPOSED NORTH ELEVATION (No Change - scale 1:100 @ A1)

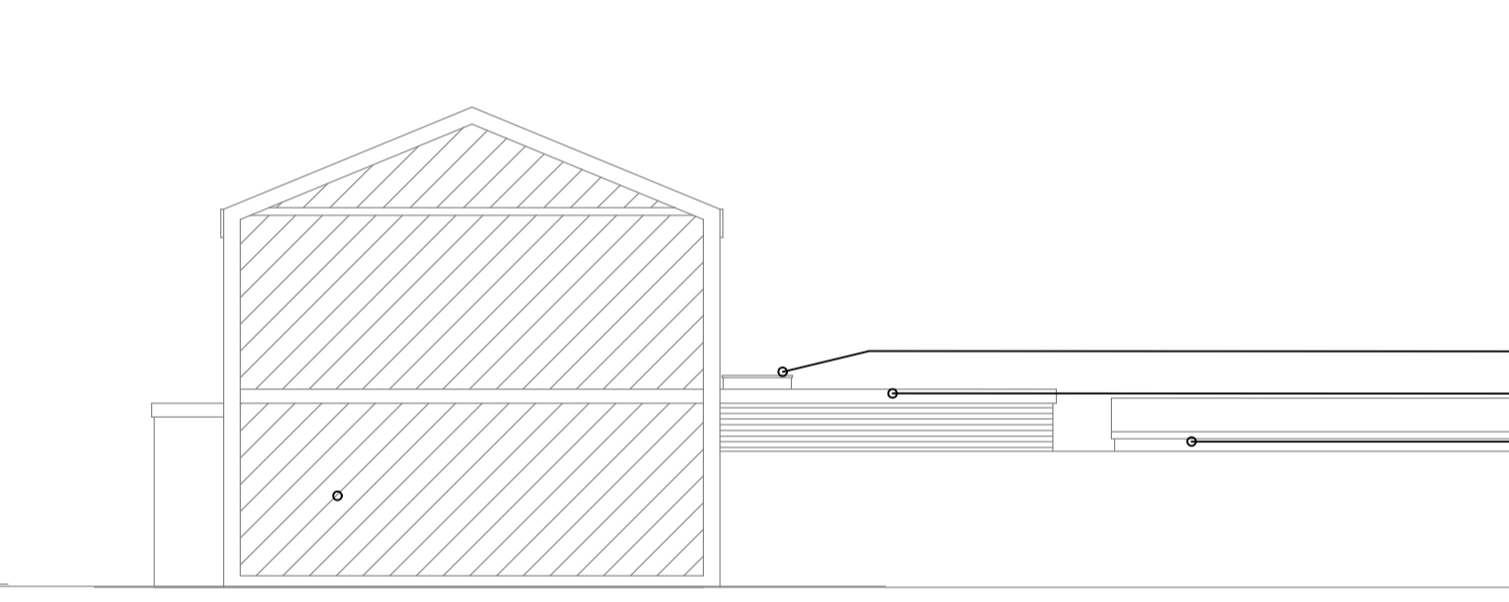


PROPOSED WEST ELEVATION (scale 1:100 @ A1)

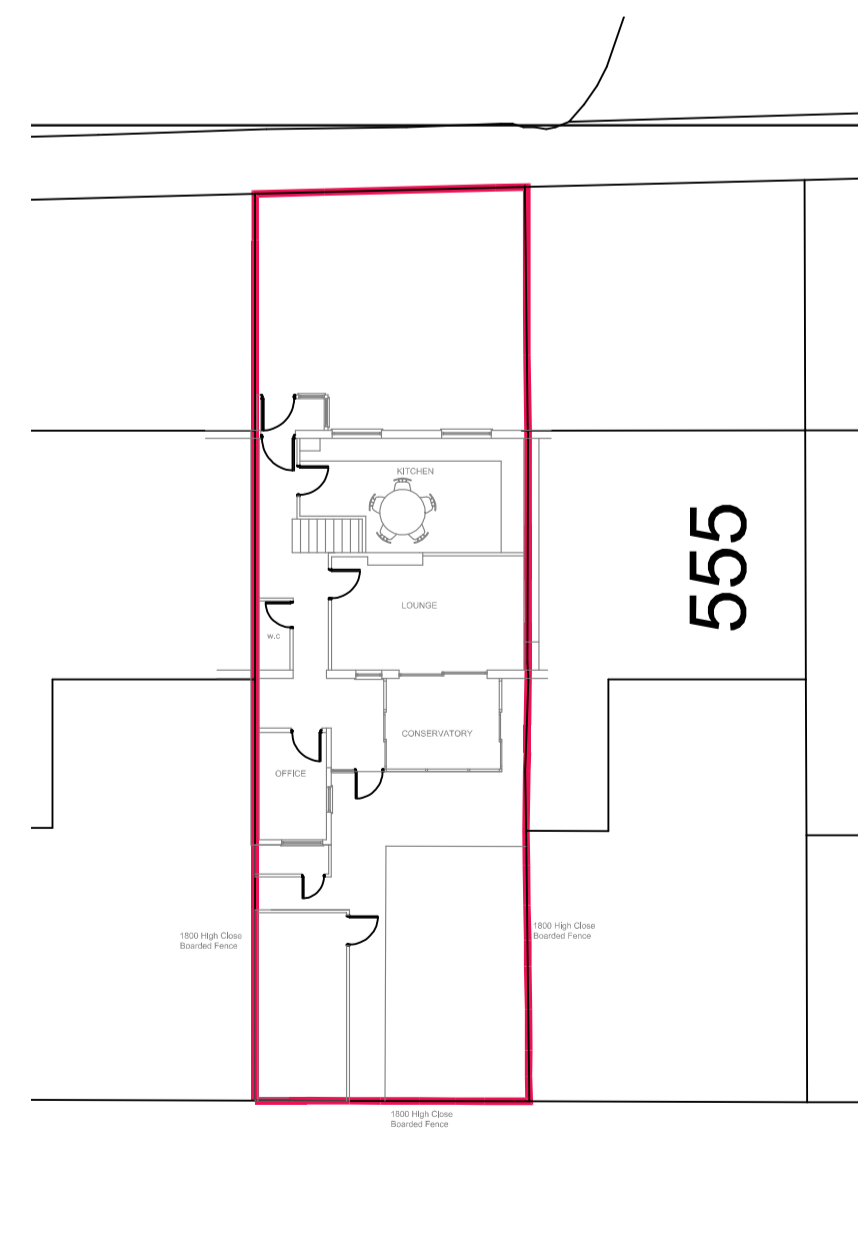


EXISTING SITE PLAN (scale 1:200 @ A1)

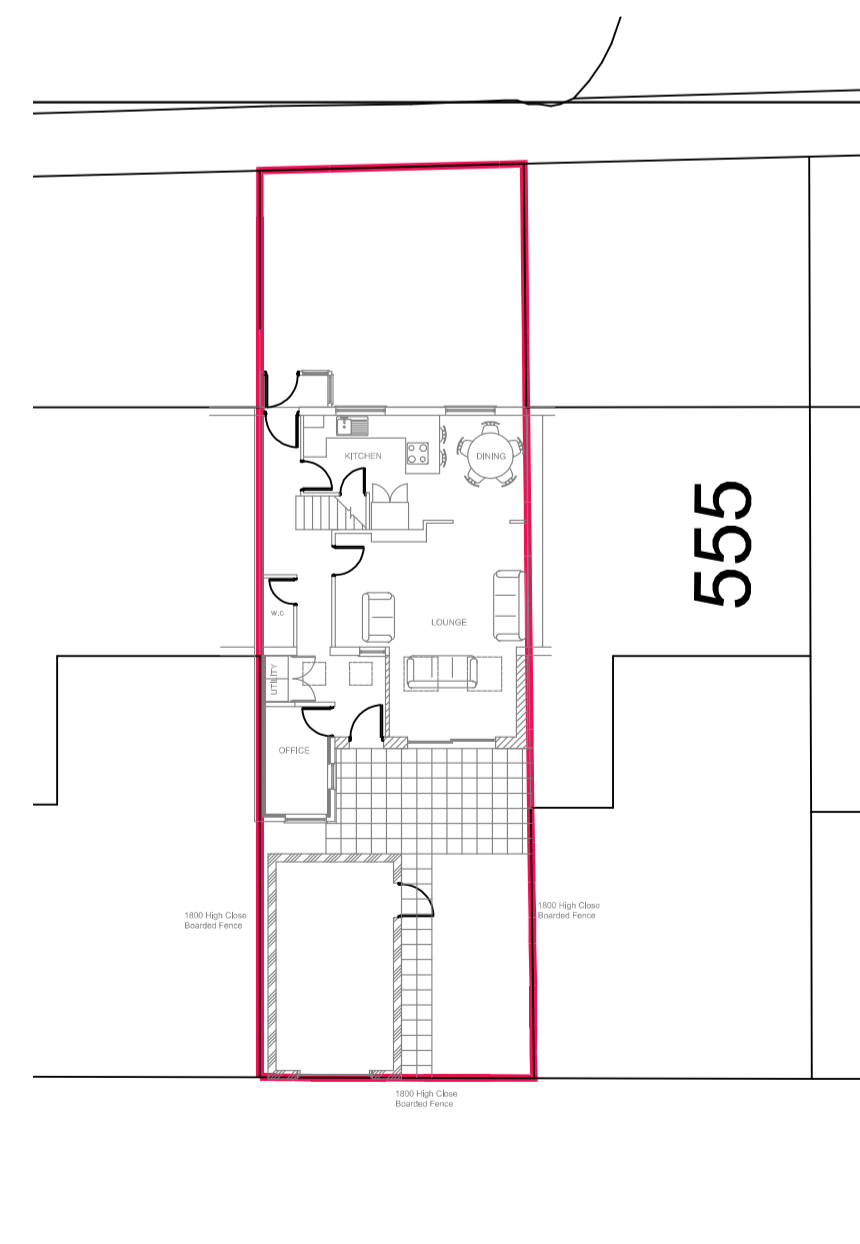


PROPOSED SITE PLAN (scale 1:200 @ A1)

 


0 5 10m 1:200

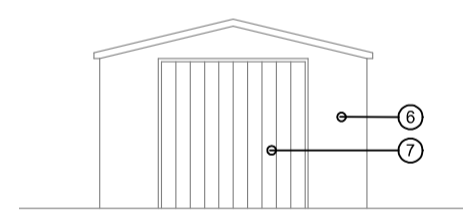


PROPOSED GARAGE SOUTH ELEVATION (scale 1:100 @ A1)

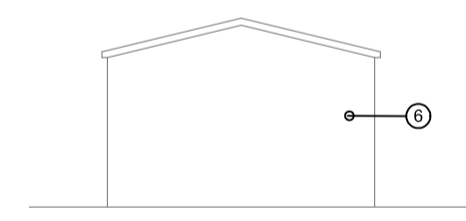

PROPOSED GARAGE NORTH ELEVATION (scale 1:100 @ A1)

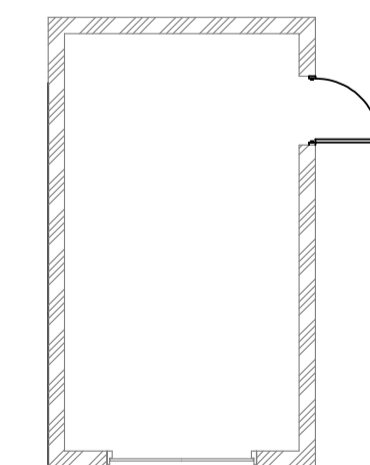

PROPOSED GARAGE PLAN (scale 1:100 @ A1)

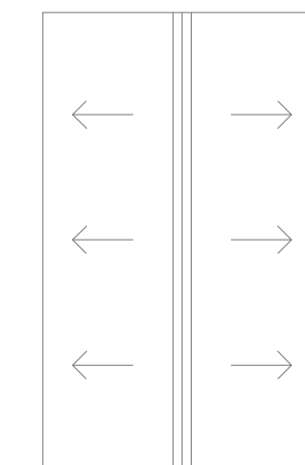

PROPOSED GARAGE ROOF PLAN (scale 1:100 @ A1)

KEY	
1.	REPLACEMENT UPVC WINDOWS / DOORS TO MATCH EXISTING.
2.	BRICKWORK TO MATCH EXISTING.
3.	FLAT ROOF ROOFLIGHT.
4.	UPVC FASCIA, RAINWATER GOODS AND SOFFIT TO MATCH EXISTING.
5.	ALUMINIUM SLIDING DOORS.
6.	PREFABRICATED GARAGE STRUCTURE WITH CEMENTITIOUS ROOF.
7.	ALUMINIUM GARAGE DOOR.
8.	TIMBER DOOR TO GARAGE.

date	description	drawn	checked	rev no

RLPSurveyors
 St Luke's House, 5 Walsworth Road, Hitchin, Herts, SG4 9SP
 Tel 01462 436318 email rlp@rpsurveyors.co.uk www.rpsurveyors.co.uk



client
Mr G VALENTINE

project
 553 ARCHER ROAD, STEVENAGE,
 HERTFORDSHIRE. SG1 5QR

title
**EXISTING / PROPOSED
 PLANS - ELEVATIONS**

scale drawing no rev
 1/100 - 200 - 1250 @A1 2348-SK-200

© 2021 this drawing is copyright do not scale from this drawing