



1 PROPOSED LOFT FLOOR PLAN  
SCALE TBC

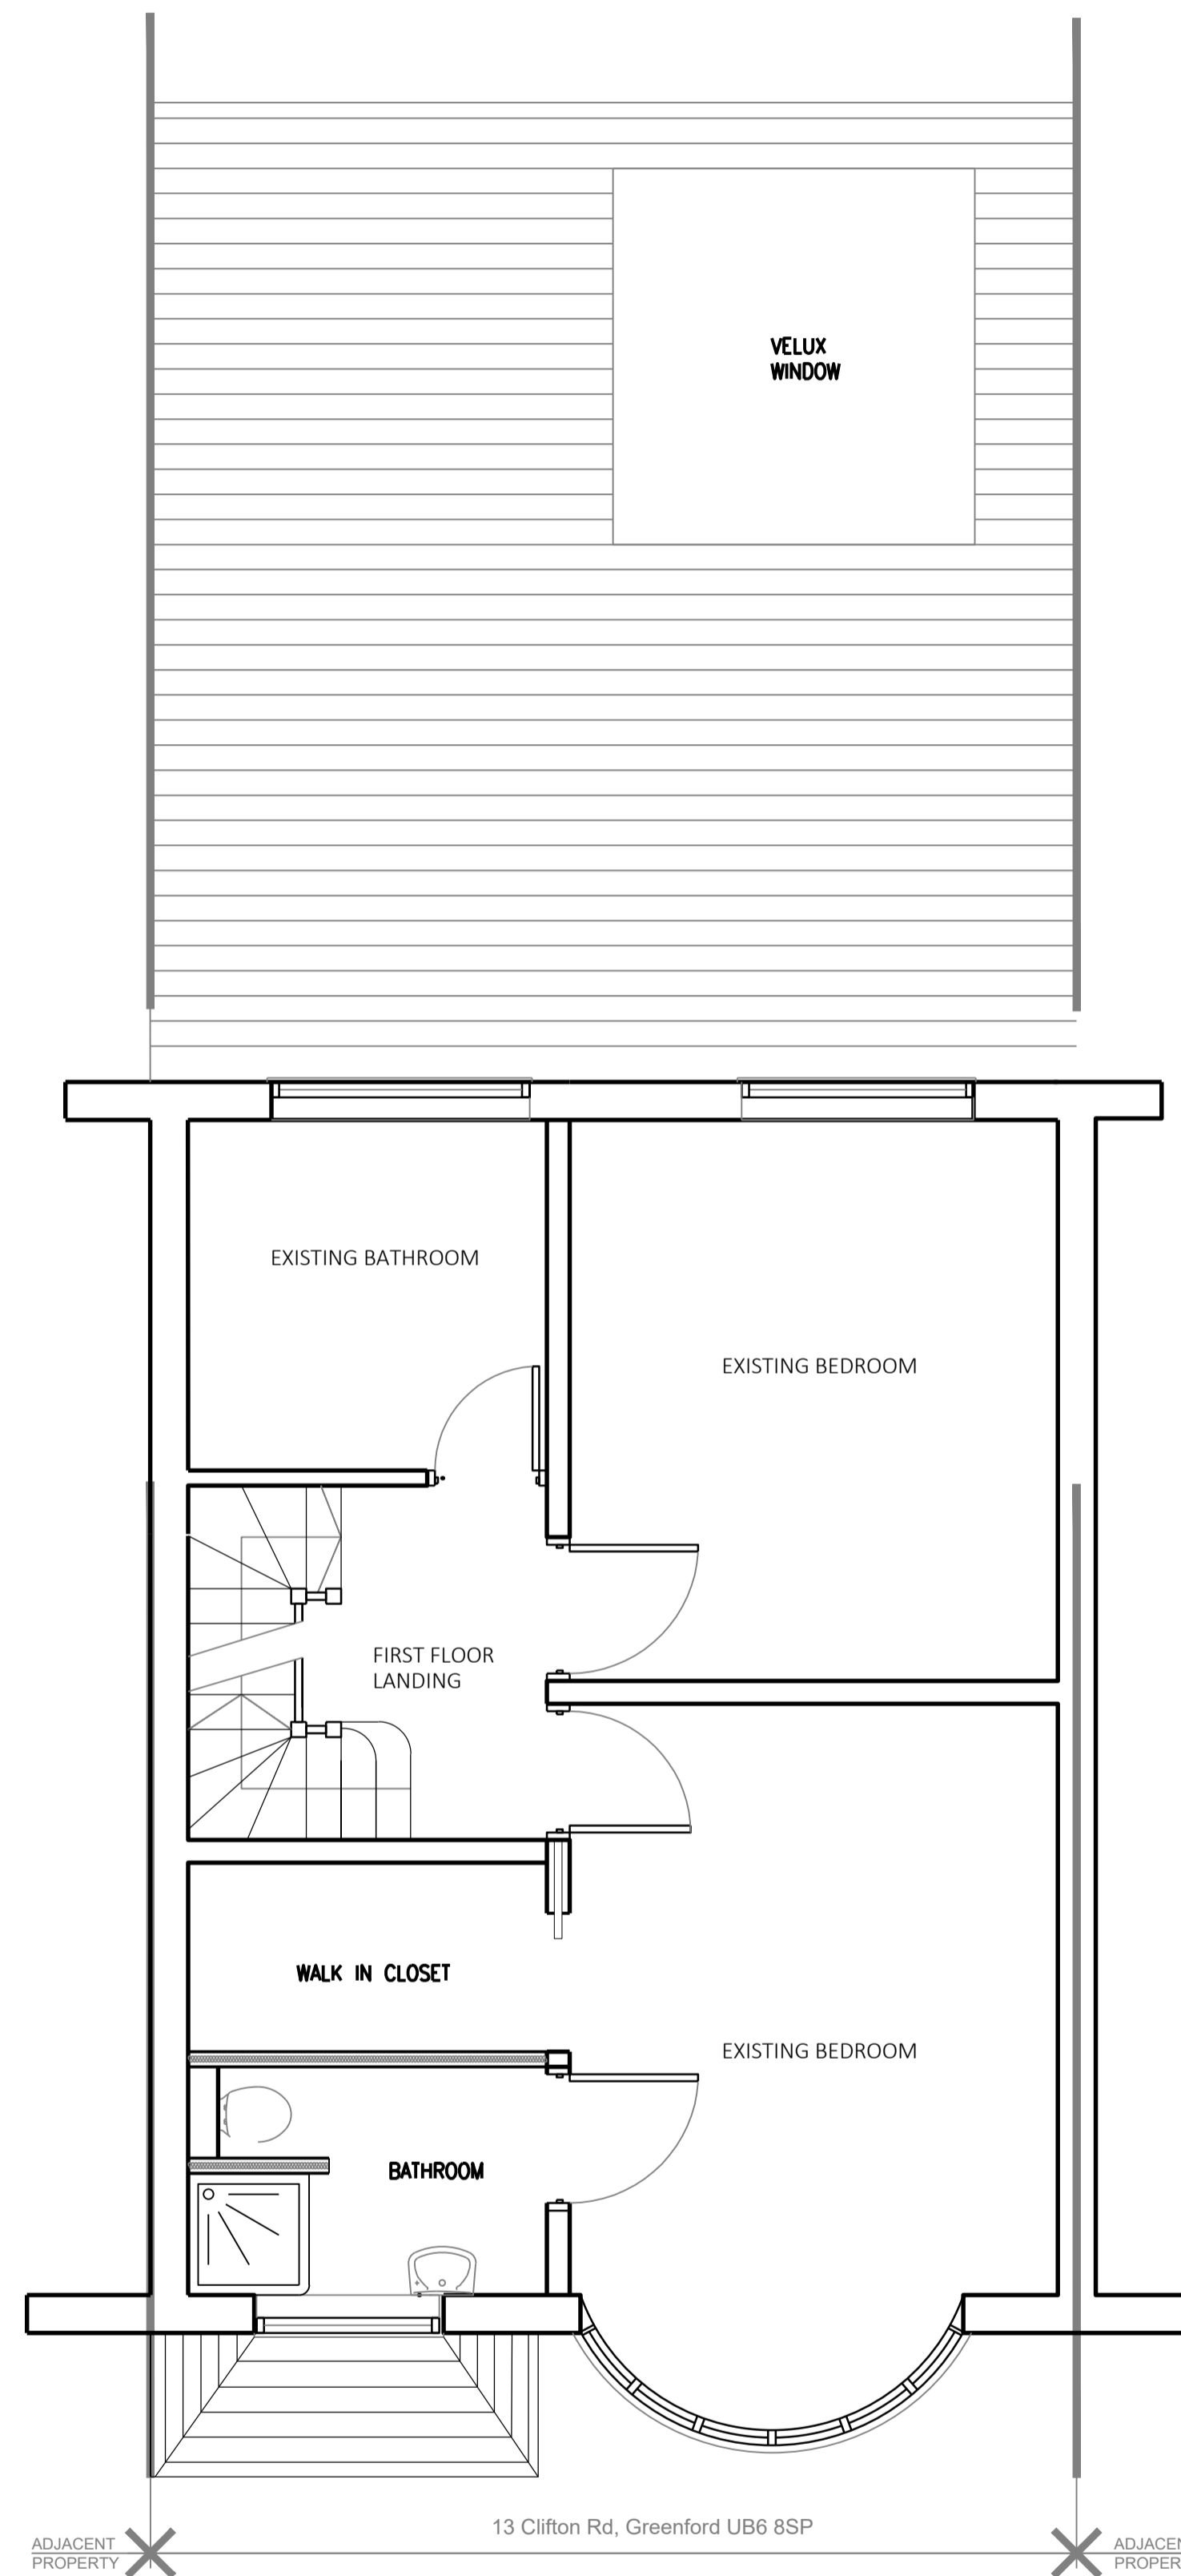

2 PROPOSED FIRST FLOOR PLAN  
SCALE TBC

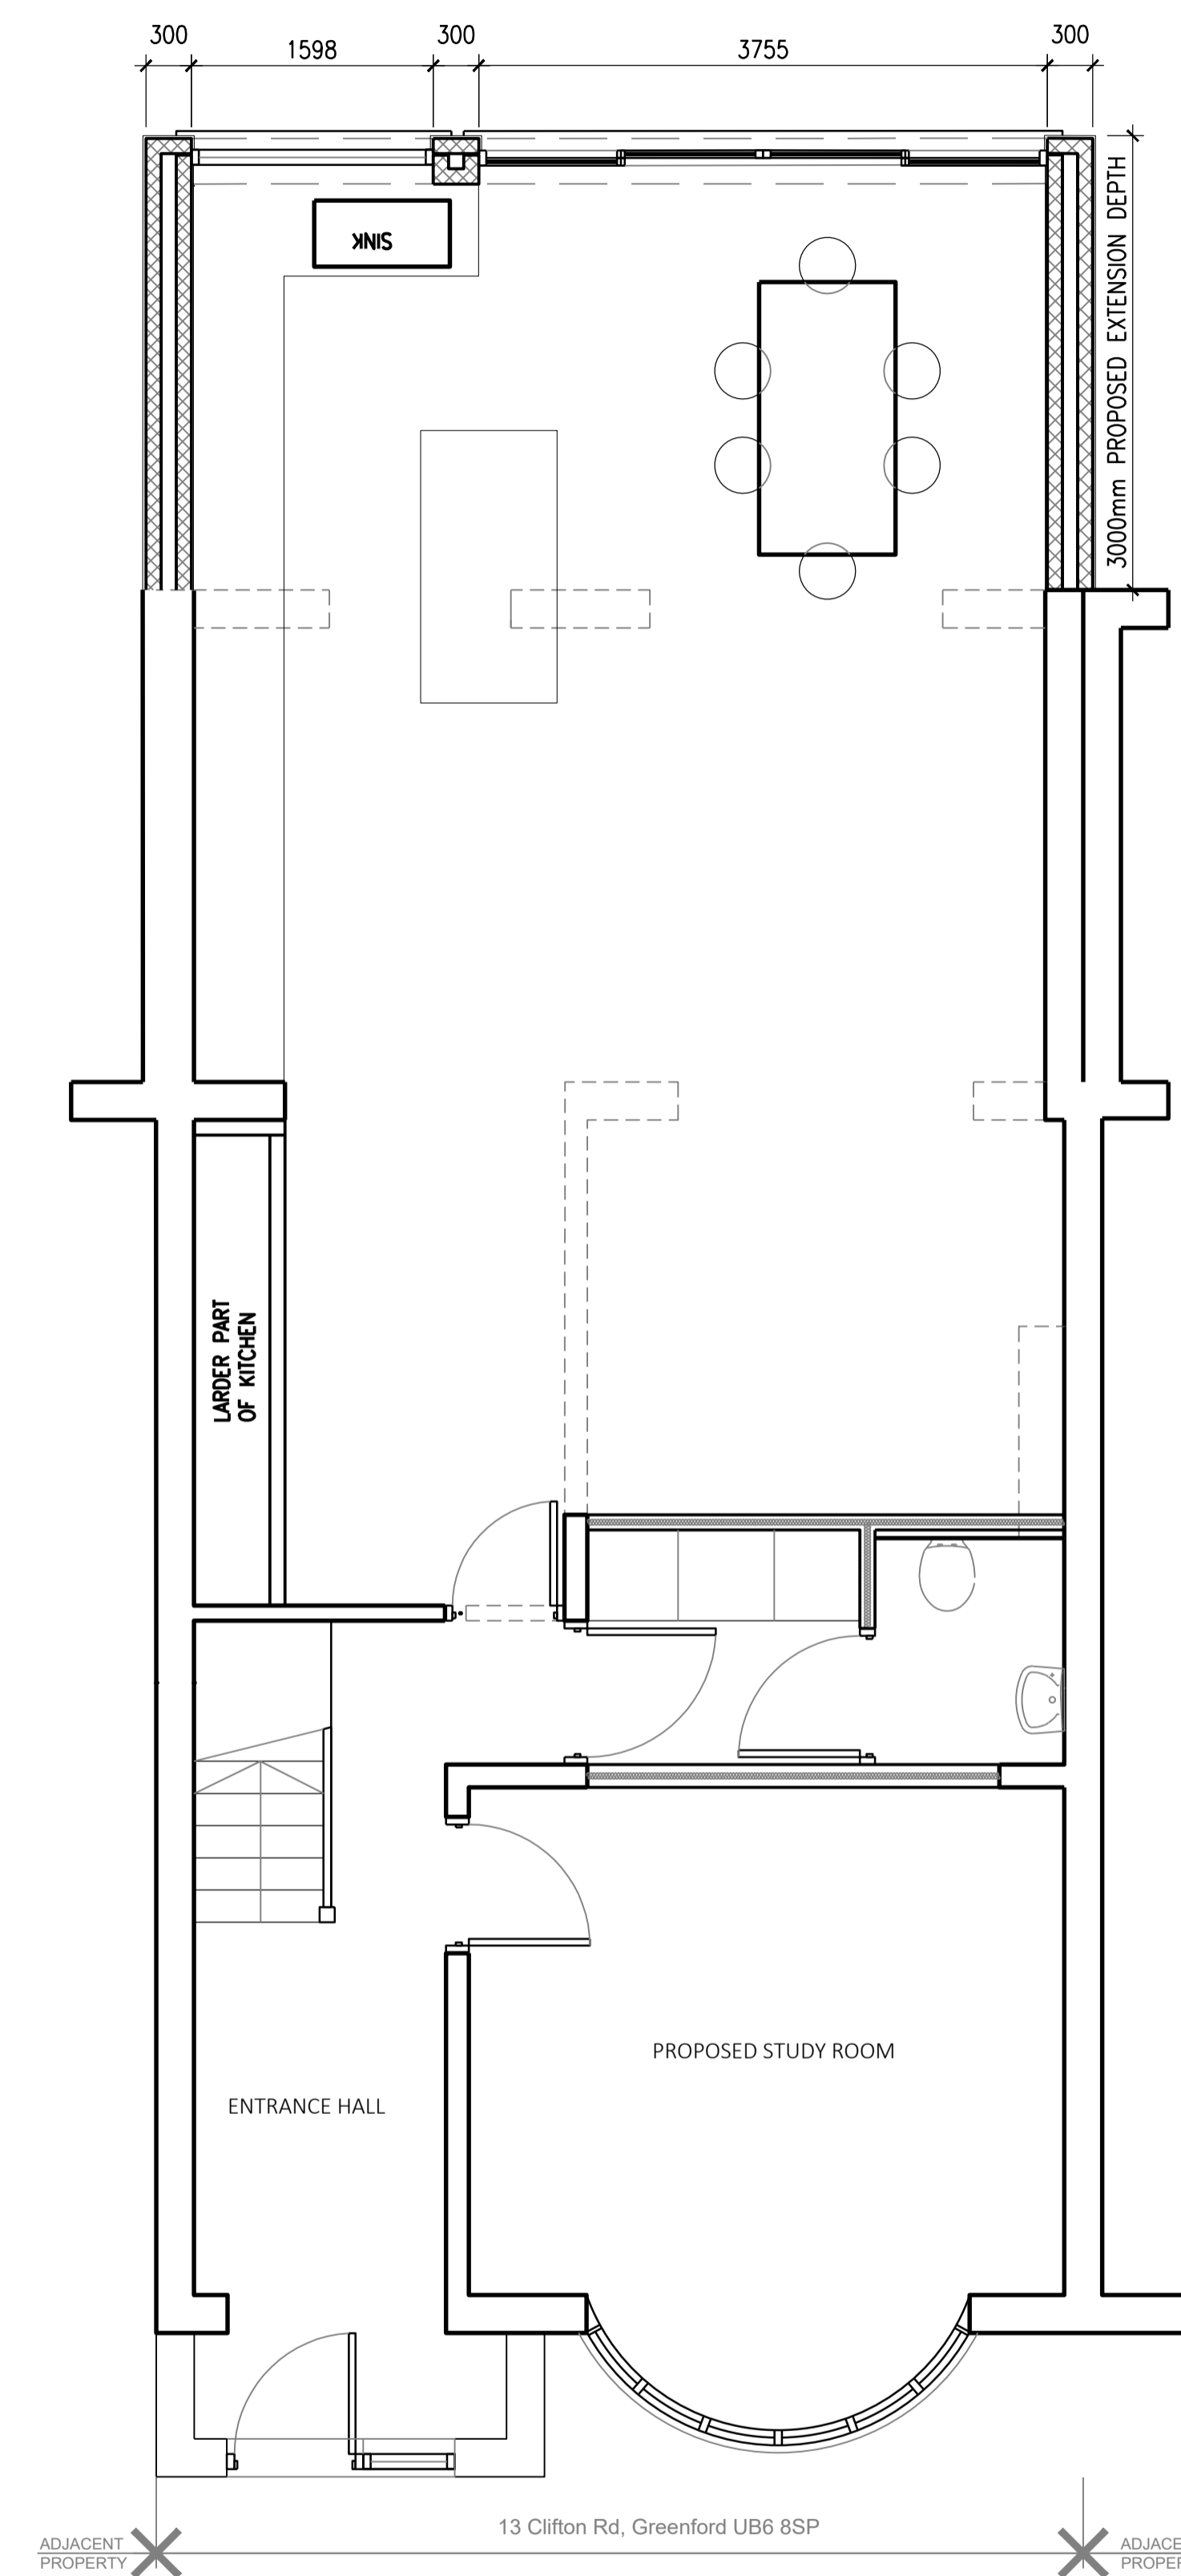

3 PROPOSED GROUND FLOOR PLAN  
SCALE TBC

ORIGINAL DRAWING SIZE A1



**EMA STRUCTURES**  
56 Fulham High Street,  
London, SW6 3LQ  
020 8088 0707  
contact@emastructures.com  
www.emastructures.com

**CLIENT:**  
Mr Tahir

**PROJECT NO:**  
22-98

**DRAWING NO:**  
02

**REVISION:**  
RV1

**PROJECT:**  
13 Clifton Rd, Greenford UB6 8SP

**SCALE:**  
AS INDICATED

**DATE:**  
JUNE 2022

**STATUS:**  
B. REG.

**DRAWING TITLE:**  
PROPOSED FLOOR PLANS

**DRAWN BY:**  
M.M

**CHECKED BY:**  
A.Z

**APPROVED BY:**  
A.Z

**NOTE:**  
1. THIS DRAWING IS NOT TO BE SCALED, WORK FROM GIVEN DIMENSIONS ONLY.  
2. ANY DISCREPANCIES OR VARIATIONS ARE TO BE REPORTED IMMEDIATELY TO EMA FOR CLARIFICATION BEFORE THE AFFECTED WORK COMMENCES.  
3. ALL DIMENSIONS ARE TO BE CHECKED ON SITE, ANY DISCREPANCIES TO BE REPORTED TO EMA IMMEDIATELY

BEFORE THE AFFECTED WORK COMMENCES.  
4. THE DRAWINGS SHALL NOT BE REPRODUCED WITHOUT THE WRITTEN CONSENT OF EMA. ALL DRAWINGS, IMAGES AND SPECIFICATIONS ARE THE INTELLECTUAL PROPERTY OF EMA HAVING THE FULL MORAL RIGHTS UNDER THE COPYRIGHT DESIGNS AND PATENTS ACT 1988.  
5. ALL DRAWINGS ARE SUBJECT TO EMA AND BUILDING REGULATION APPROVAL, ANY WORK CARRIED OUT PRIOR TO

RECEIVING APPROVAL IS AT THE CONTRACTORS/CLIENTS RISK.

ISSUED FOR BUILDING REGULATIONS