


SCALE 1:1250
m

Location Plan
1 : 1250

SCALE 1:500
m

Existing Block Plan
1 : 500

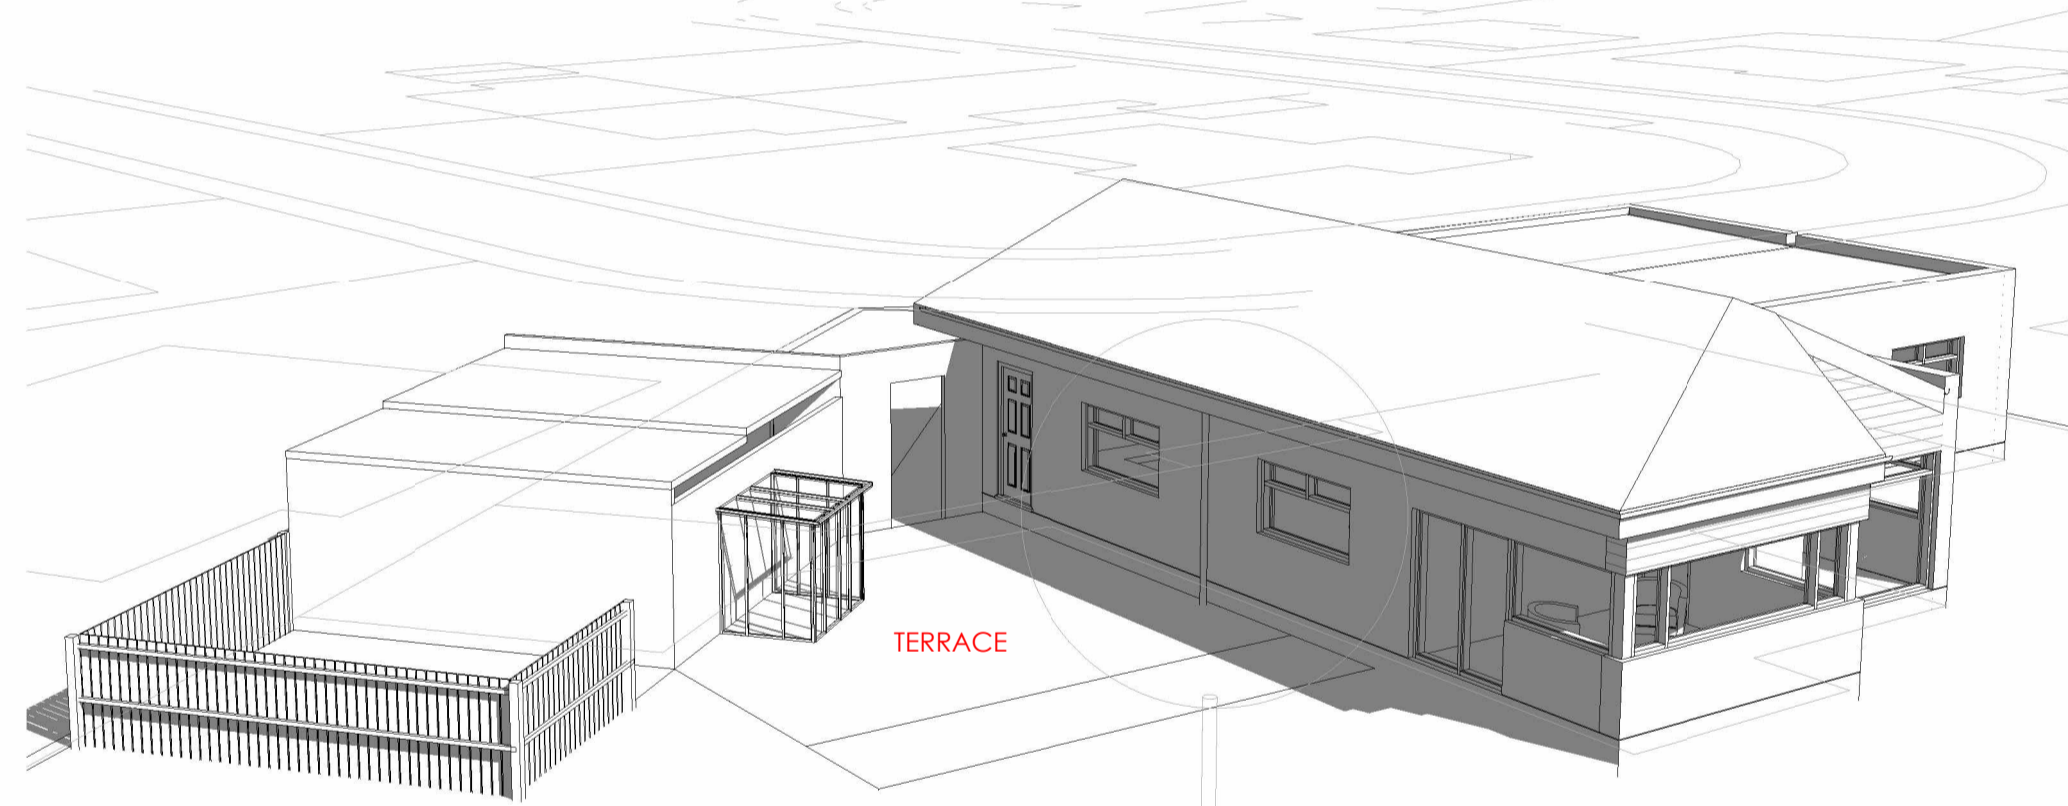


View from South West




Ground Floor Level


SCALE 1:100
m

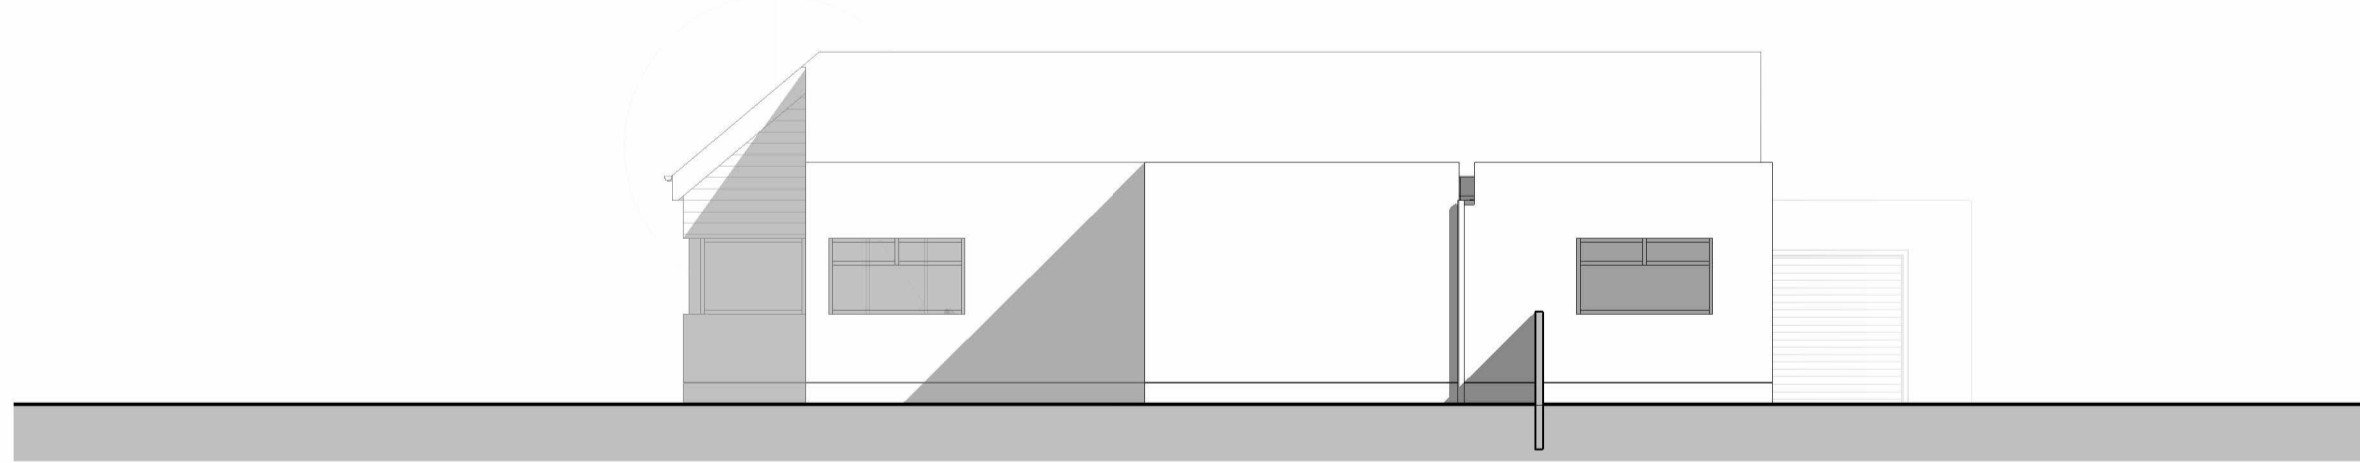


Existing East Elevation
1 : 100

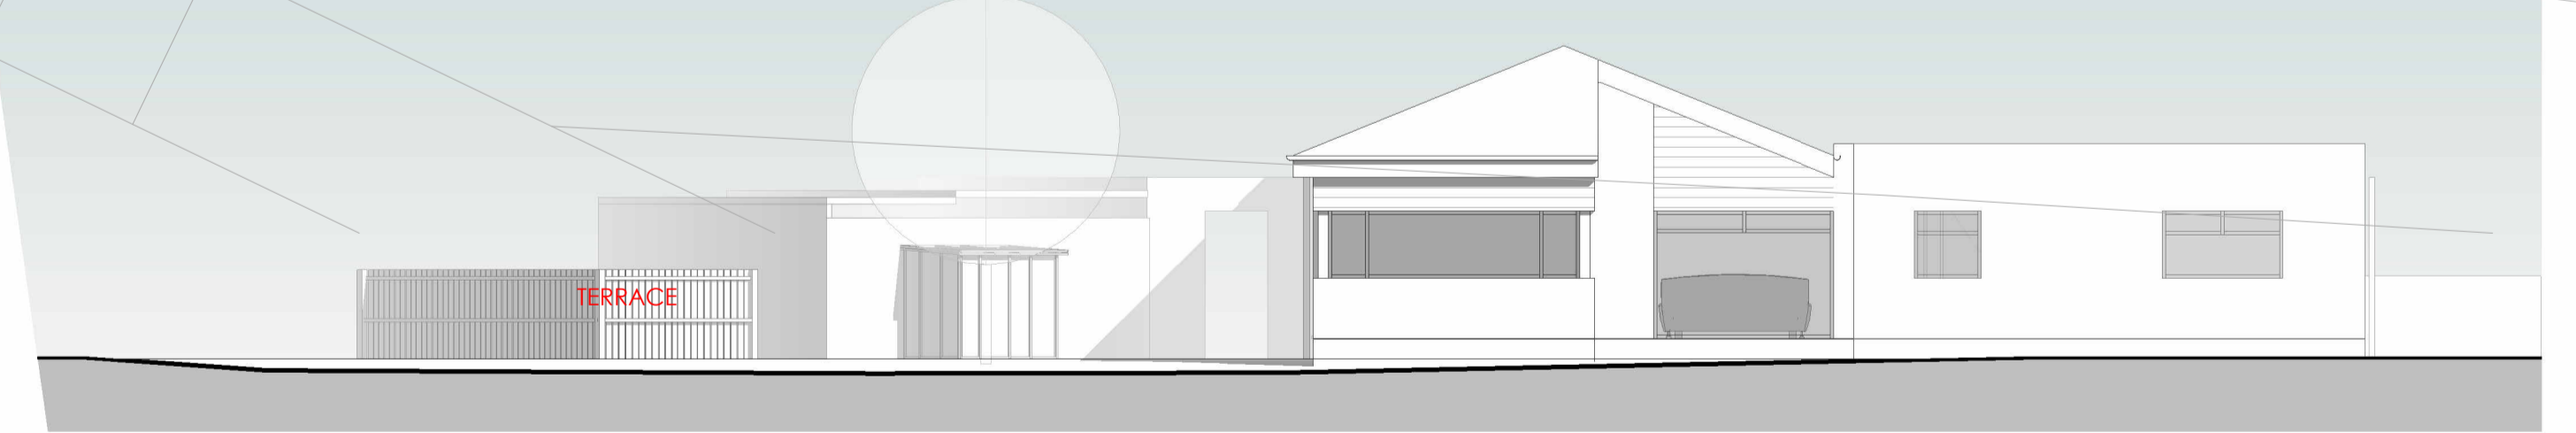

Existing South Elevation
1 : 100

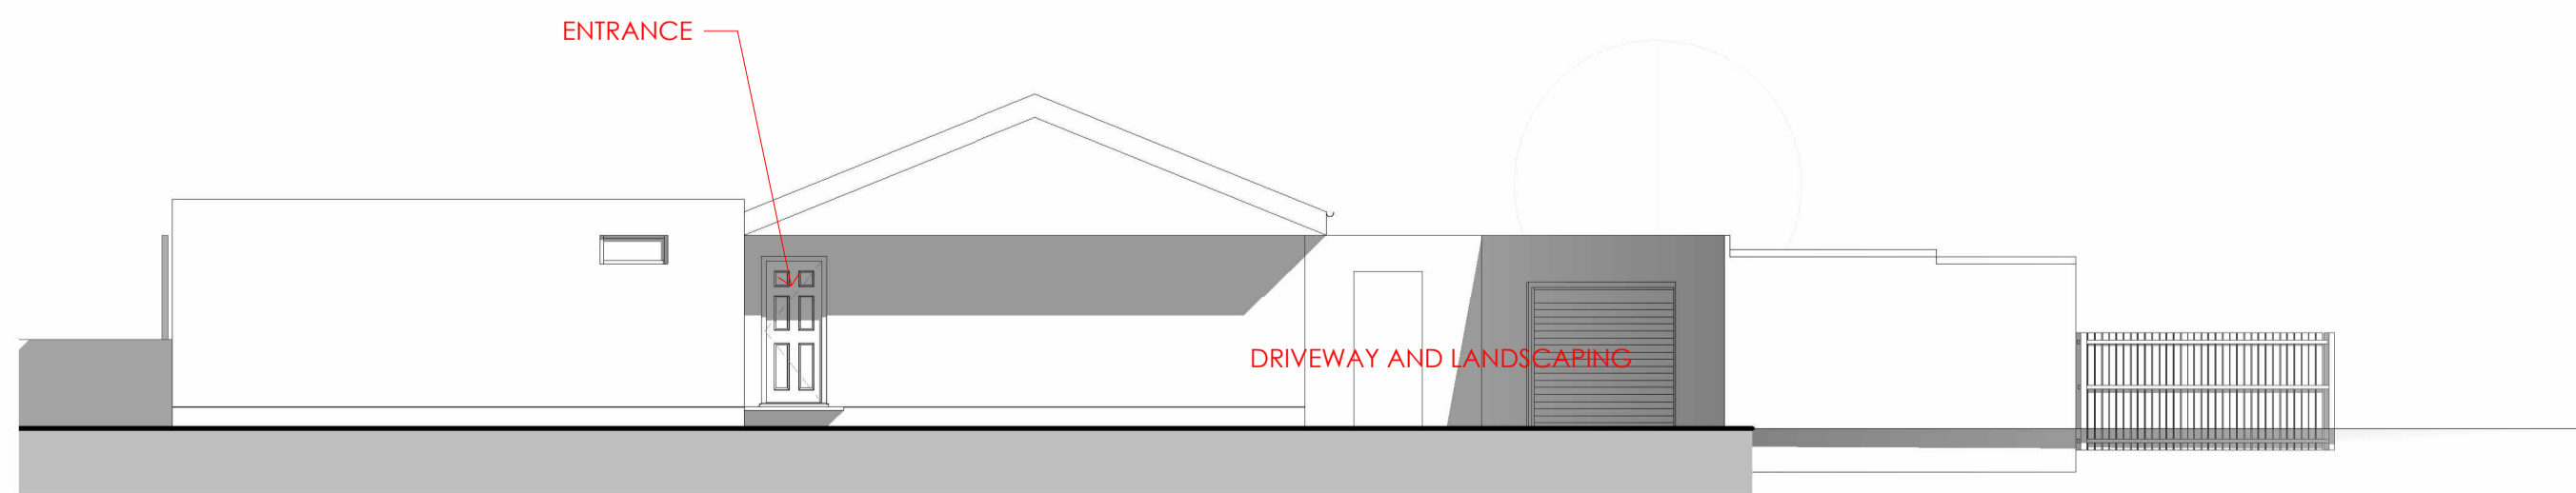

Existing North Elevation
1 : 100

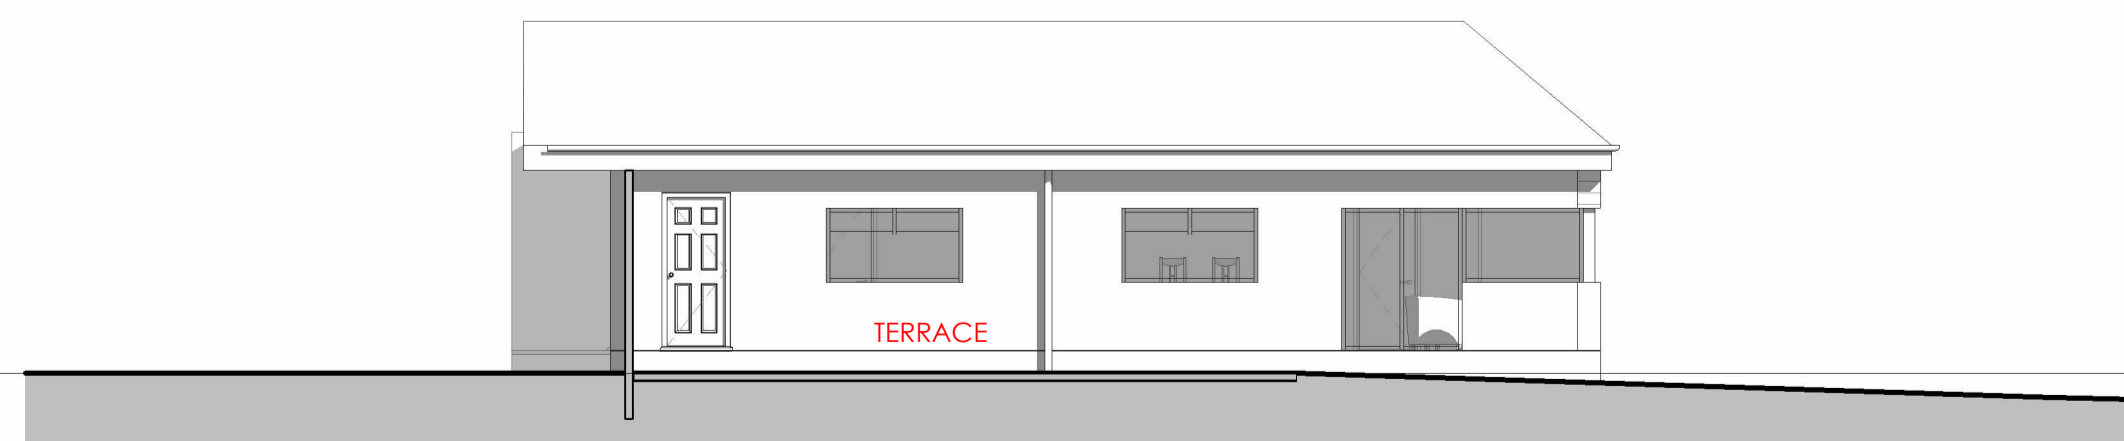

Existing West Elevation
1 : 100

REV	Description	Date
A	PLANNING APP	23.10.23
Client: Gaynor Jamieson		
Project: Alterations and Extension 18 Breahead Drive, Carnoustie		
Sheet Name: Existing Plans and Elevations		
Drawing Number: 2720_S_001 A		