


**Proposed Ground Floor Level**

1 : 100  
SCALE 1:100

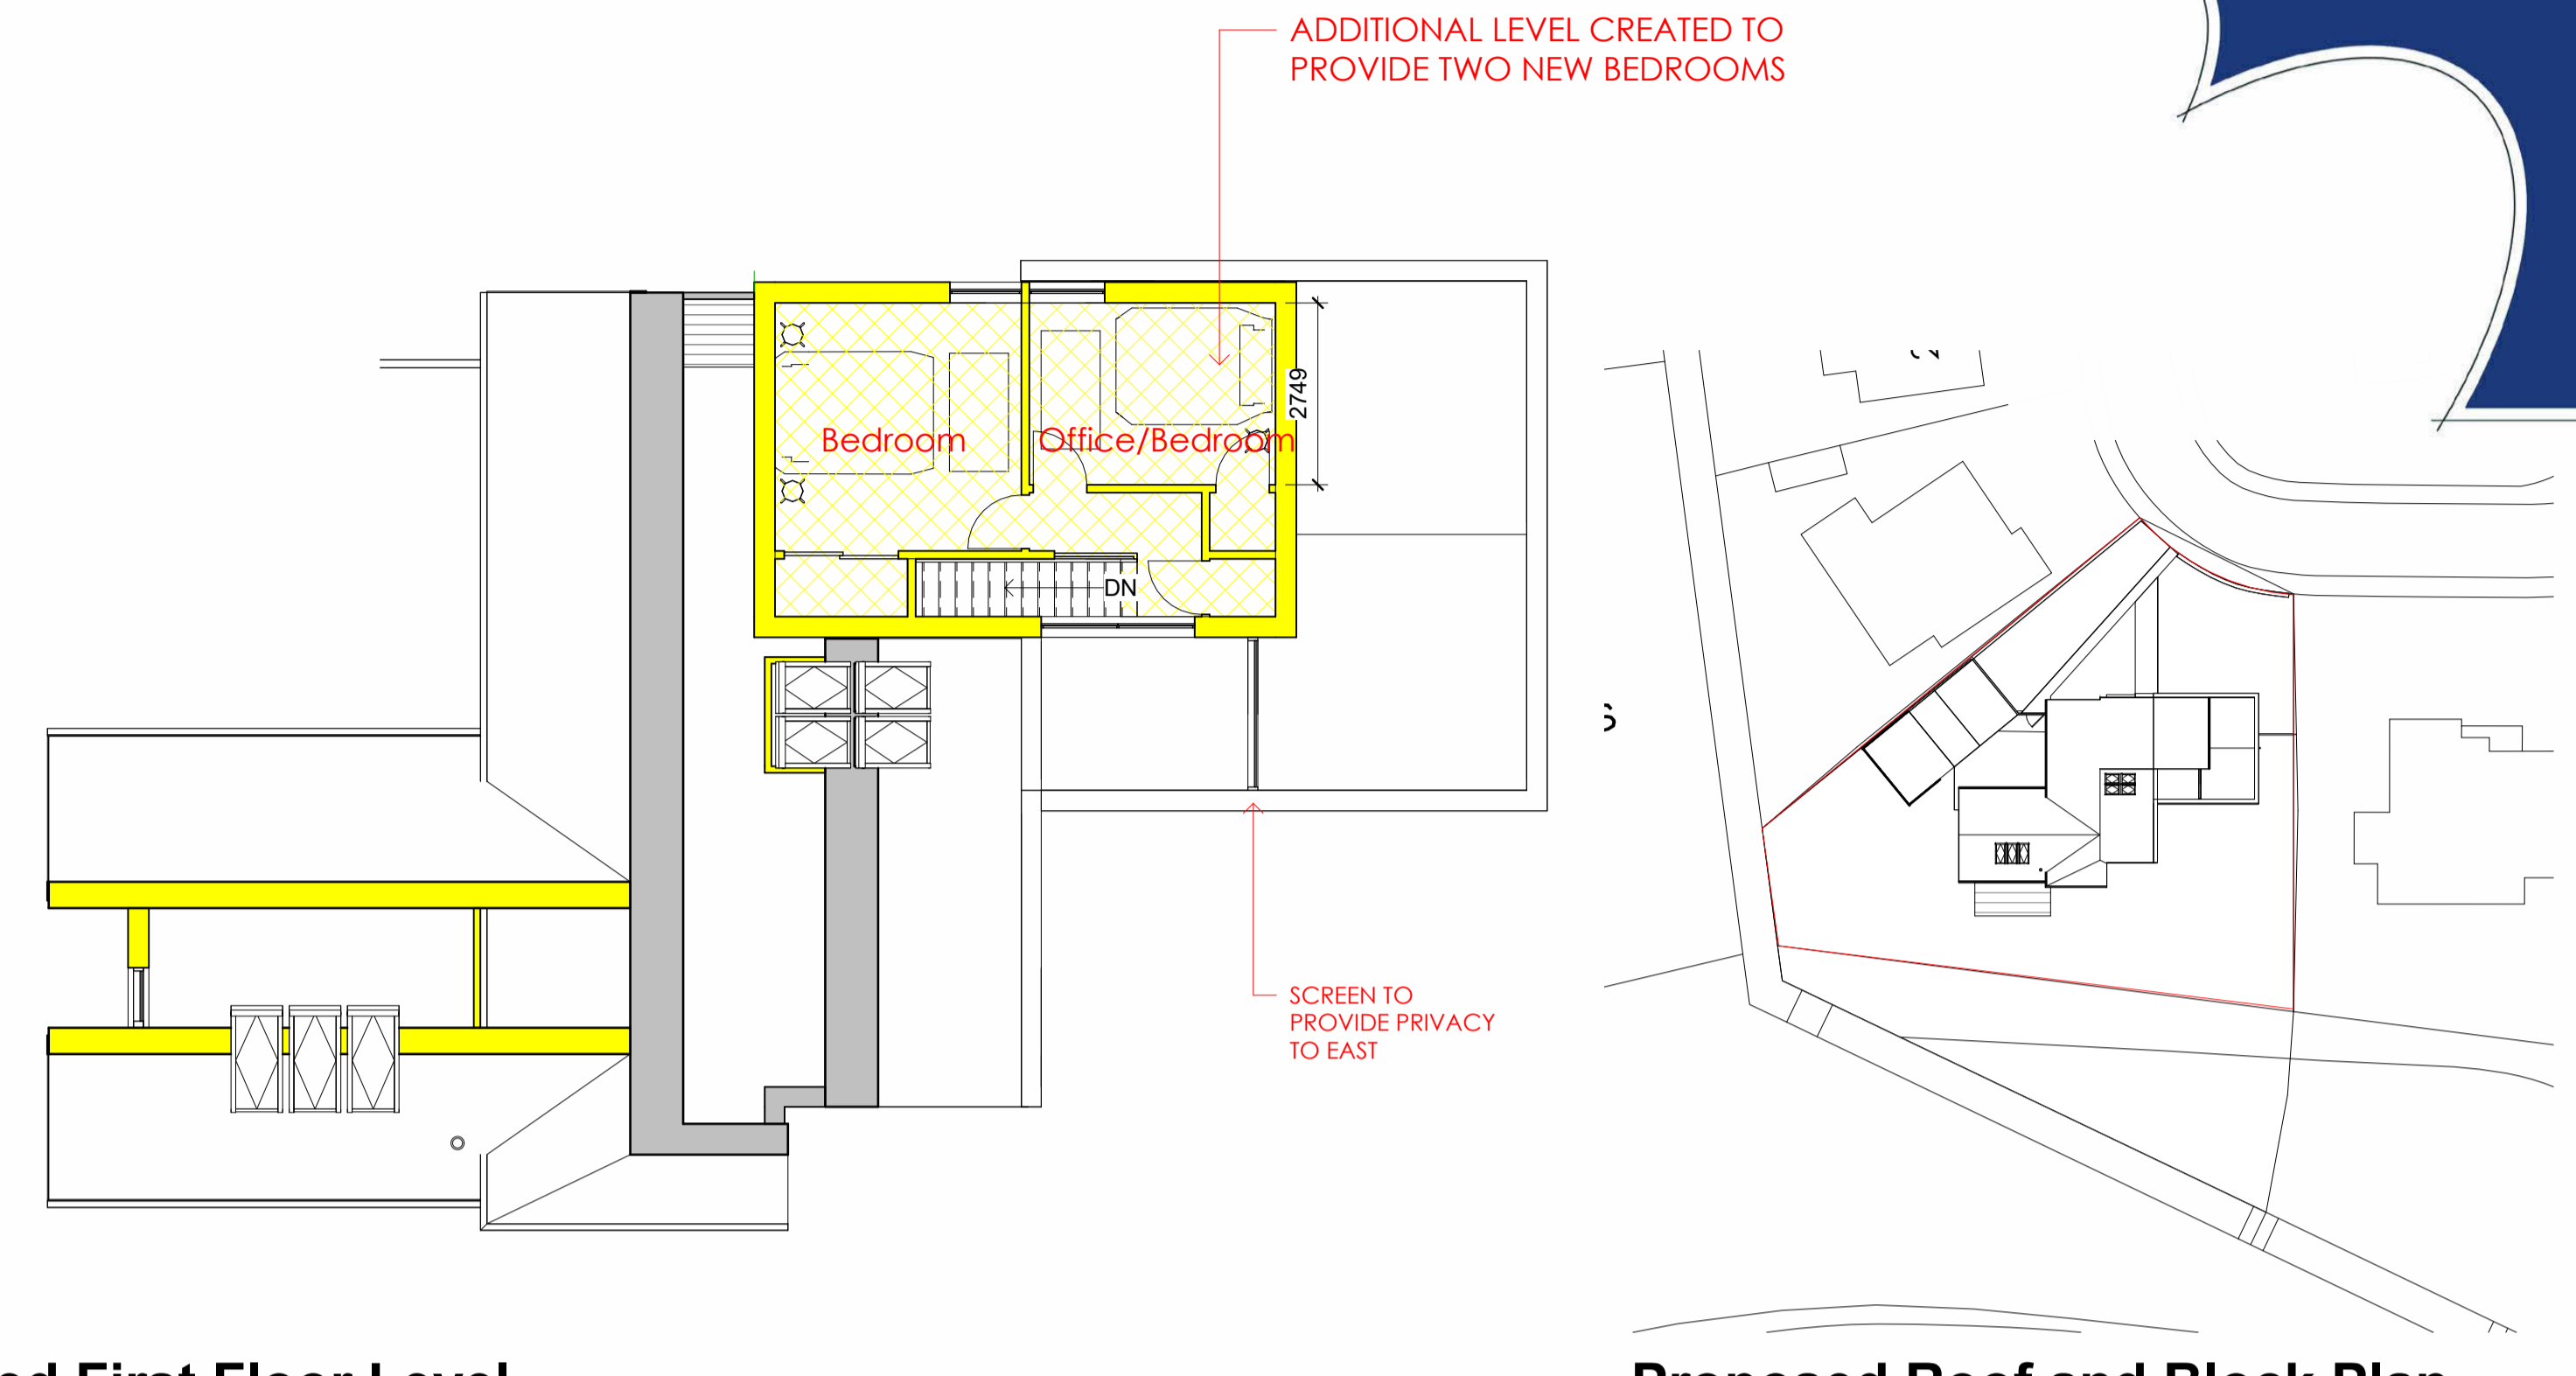


**Proposed First Floor Level**

1 : 100


**Proposed Roof and Block Plan**

1 : 500  
SCALE 1:500

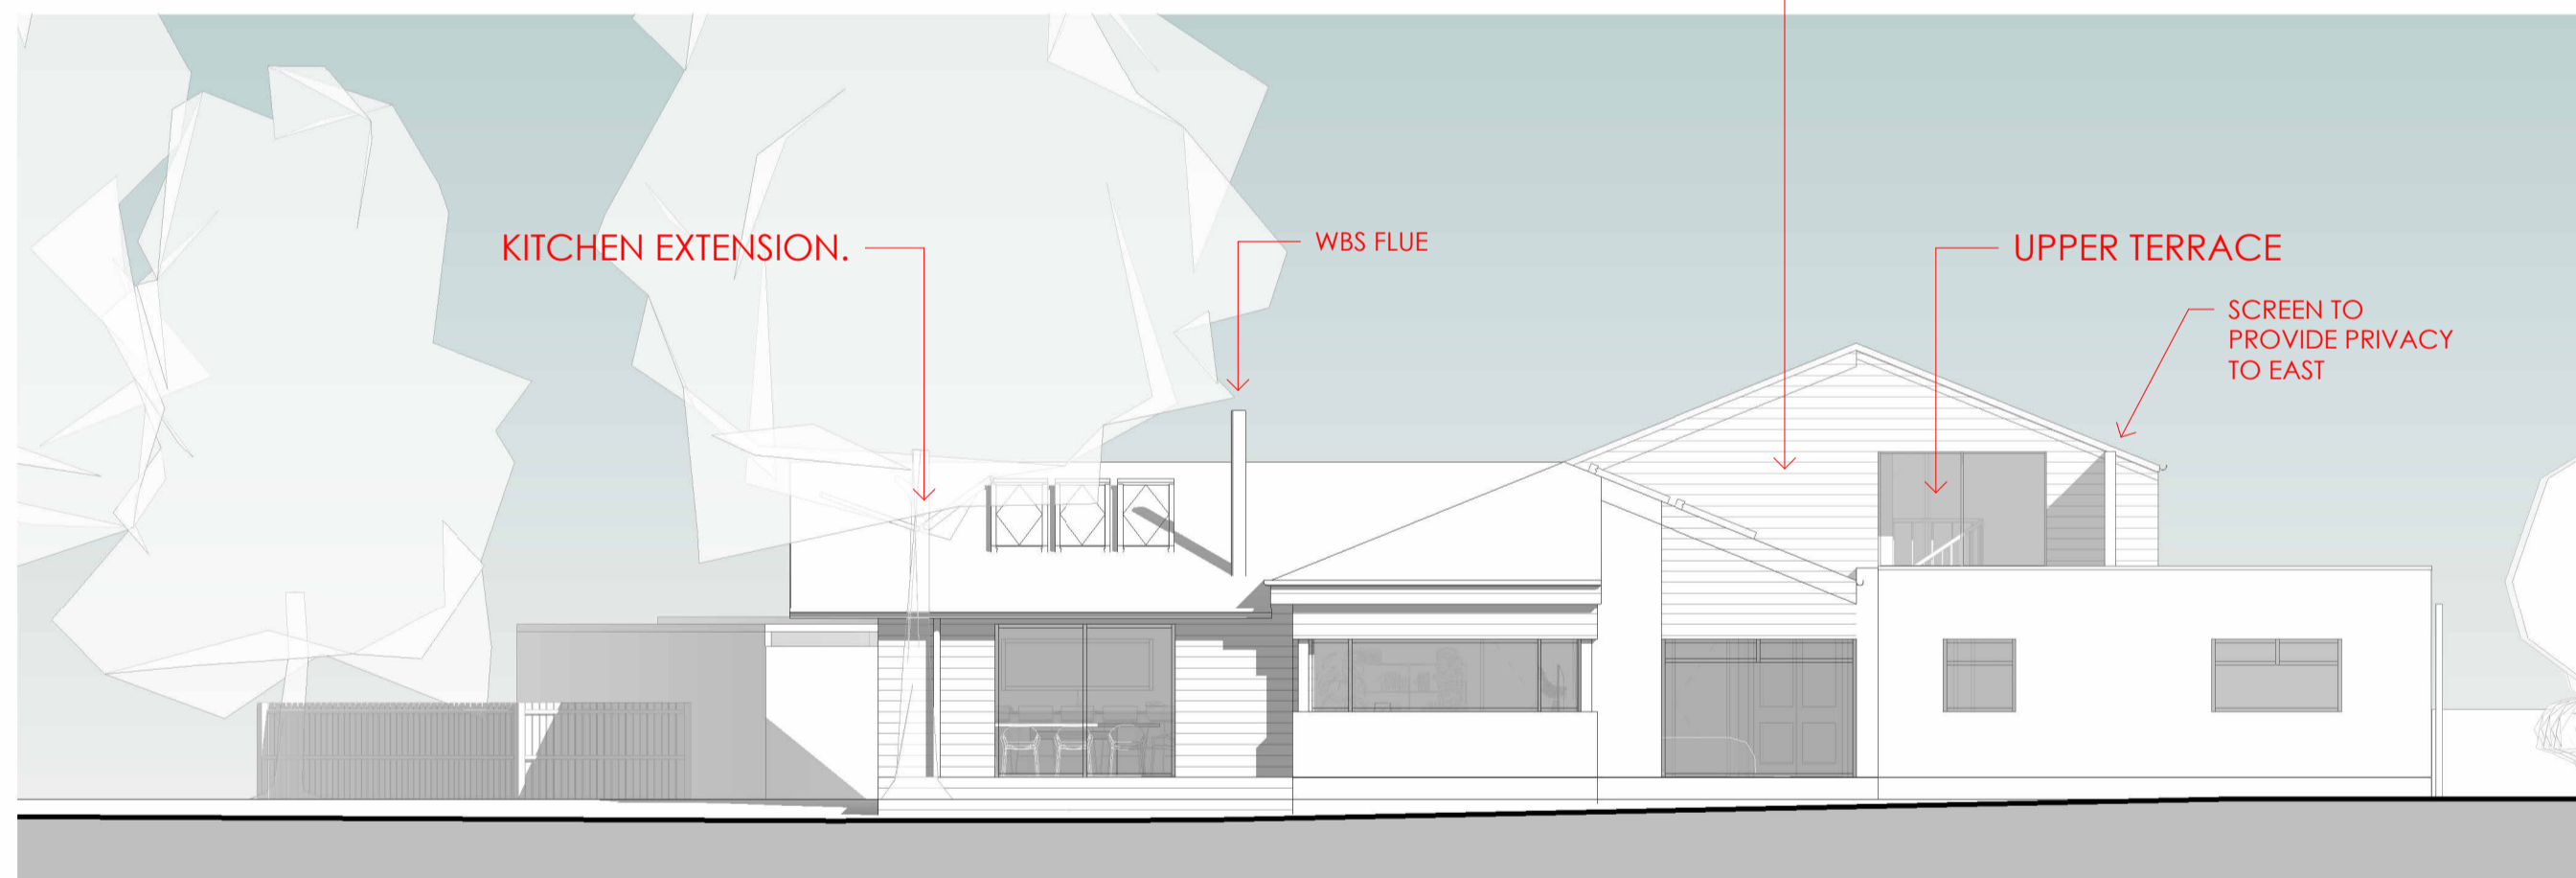


**Proposed South Elevation**

1 : 100

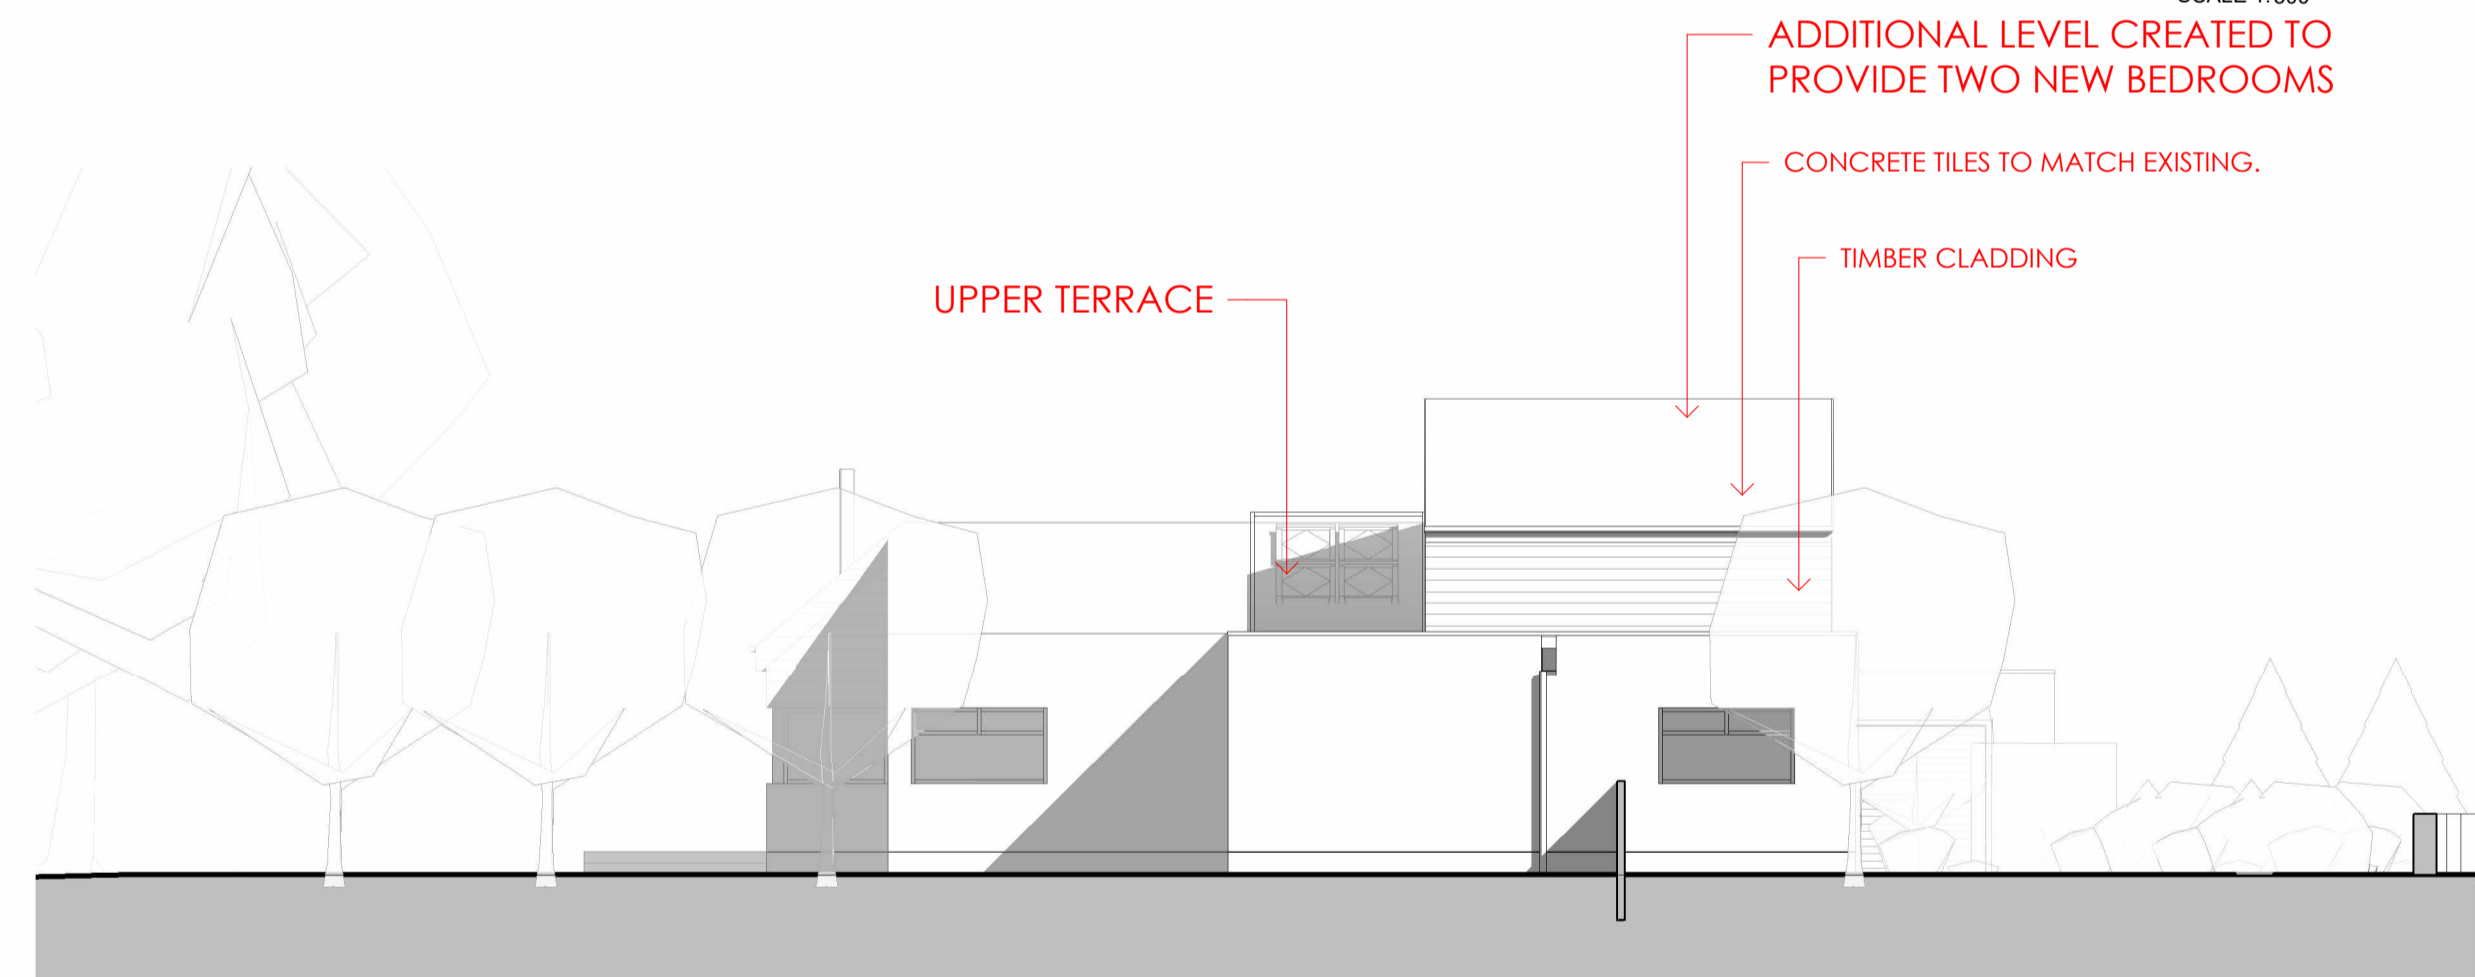


**Proposed East Elevation**

1 : 100

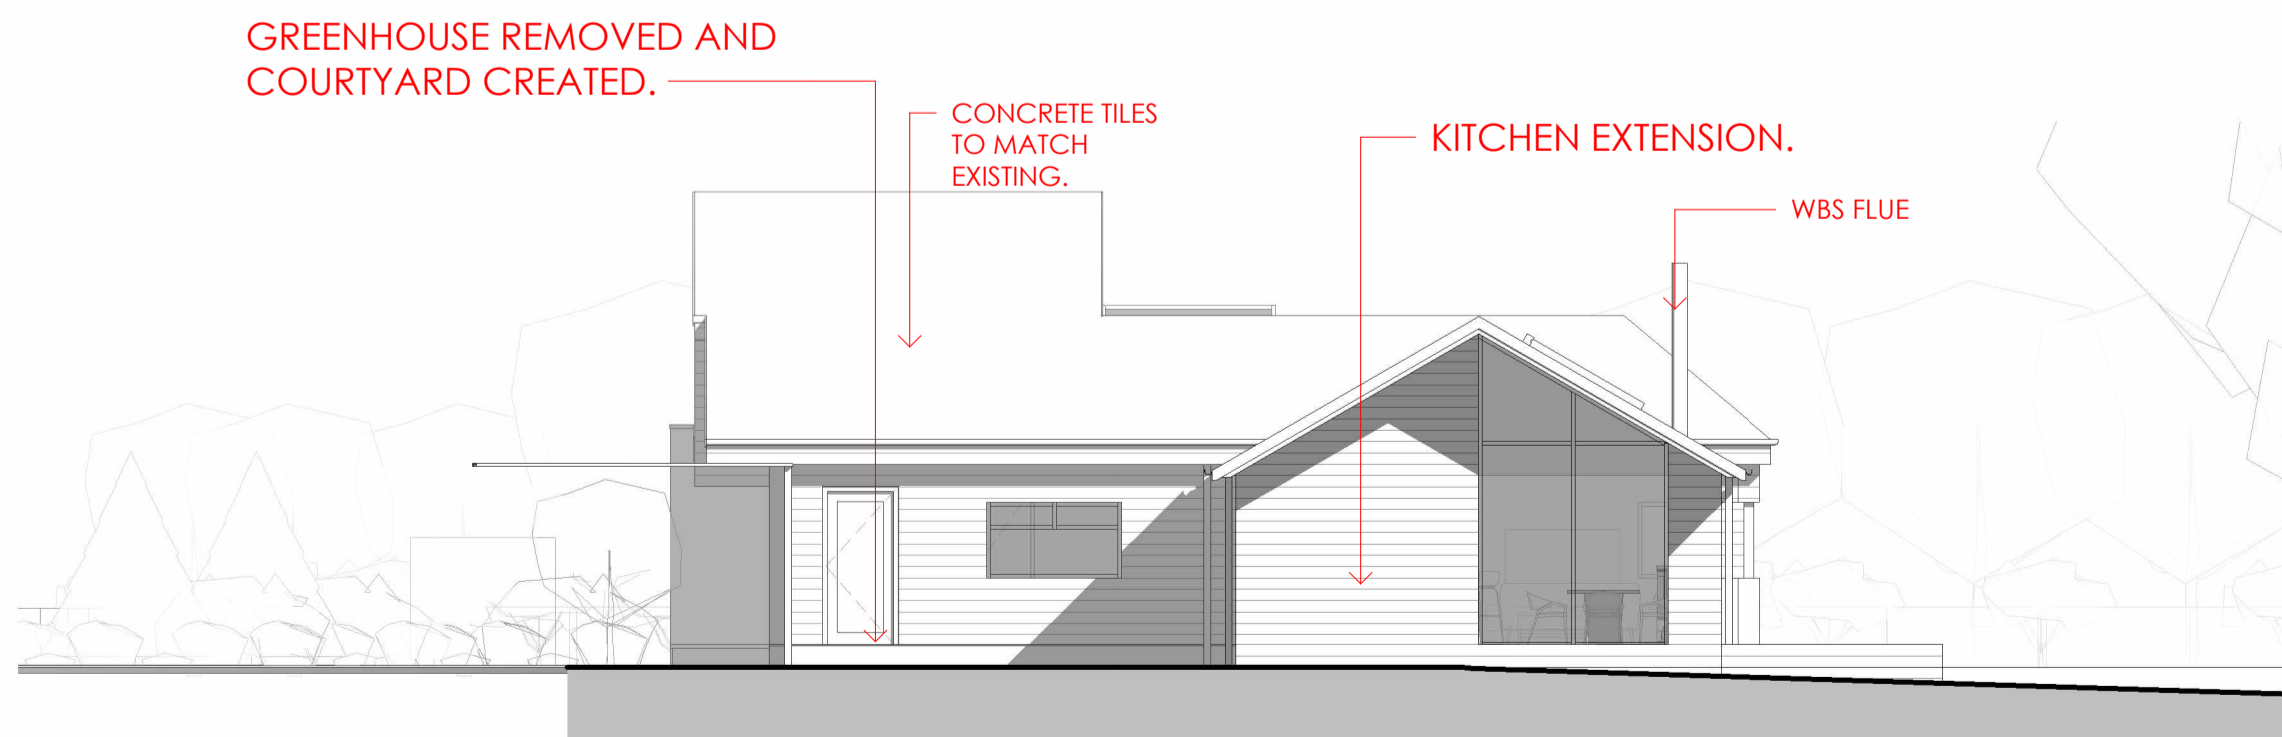

**Proposed West Elevation**

1 : 100  
SCALE 1:100

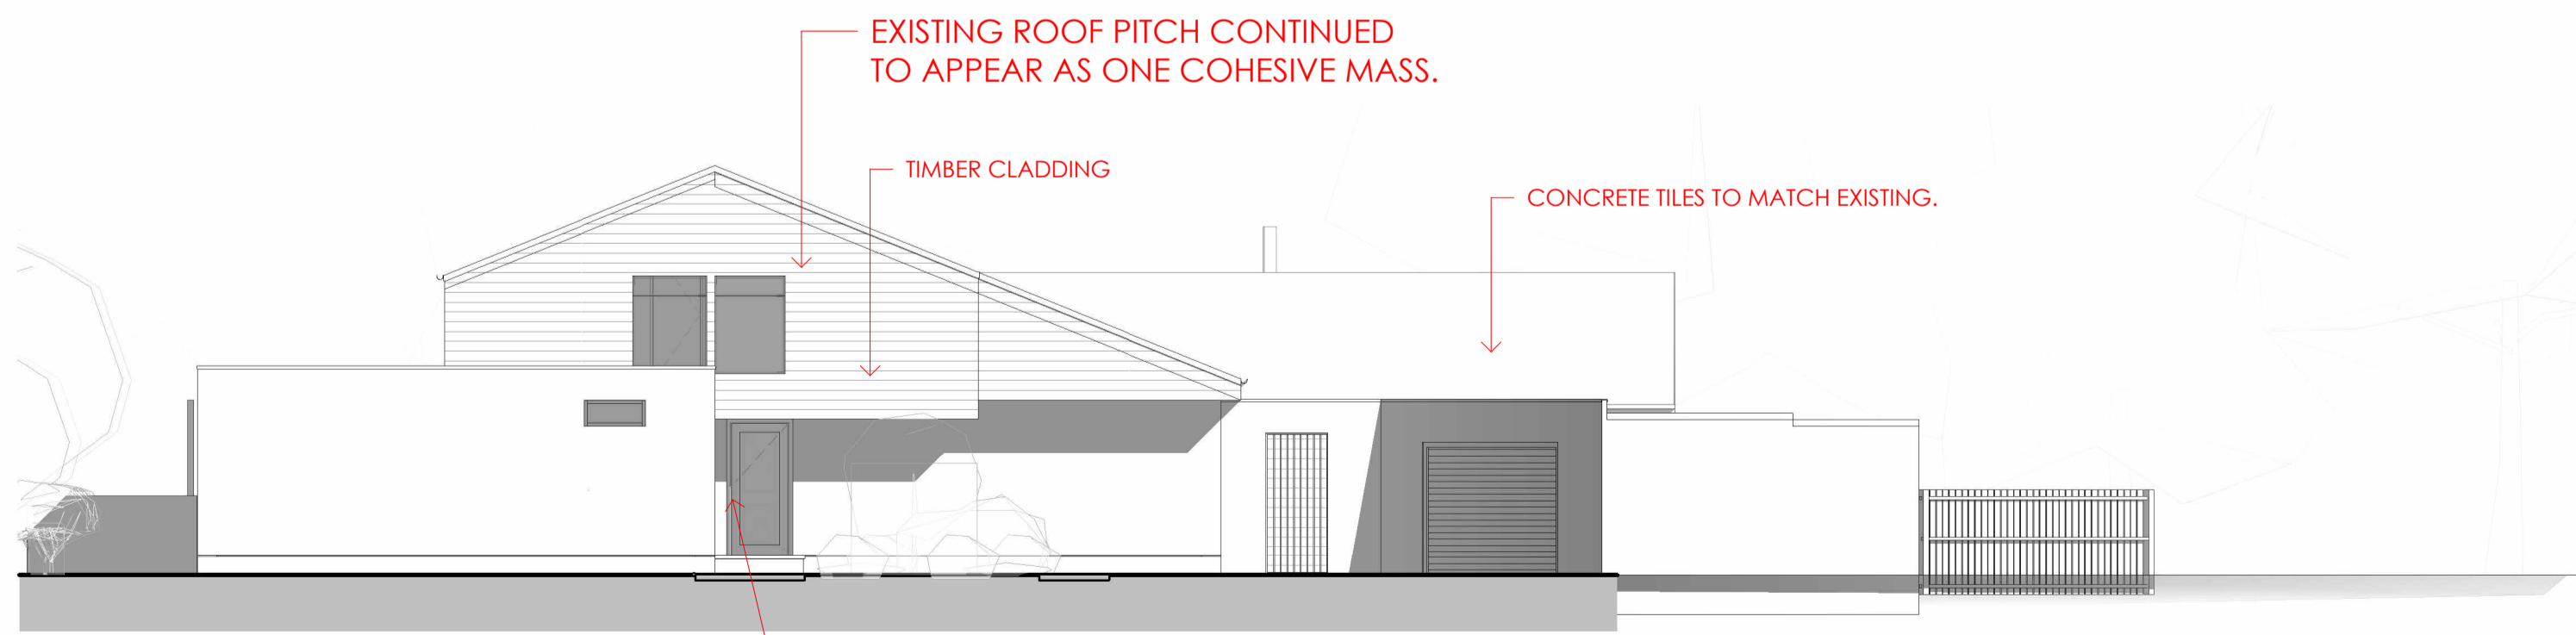

**Proposed North Elevation**

1 : 100

REV	Description	Date
A	PLANNING APP	23.10.23
Client: Gaynor Jamieson		
Project: Alterations and Extension 18 Breahead Drive, Carnoustie		
Sheet Name: Proposed Alterations and Extensions		
Drawing Number: 2720_D_001 A		