


SCALE 1:1250
10 0 10 20 30 40 50
m

Location Plan
1 : 1250


SCALE 1:500
5 0 5 10 15 20 25
m

Existing Block Plan
1 : 500


Reproduced by permission of Ordnance Survey on behalf of HMSO.
© Crown Copyright and database rights 100023404, 2023

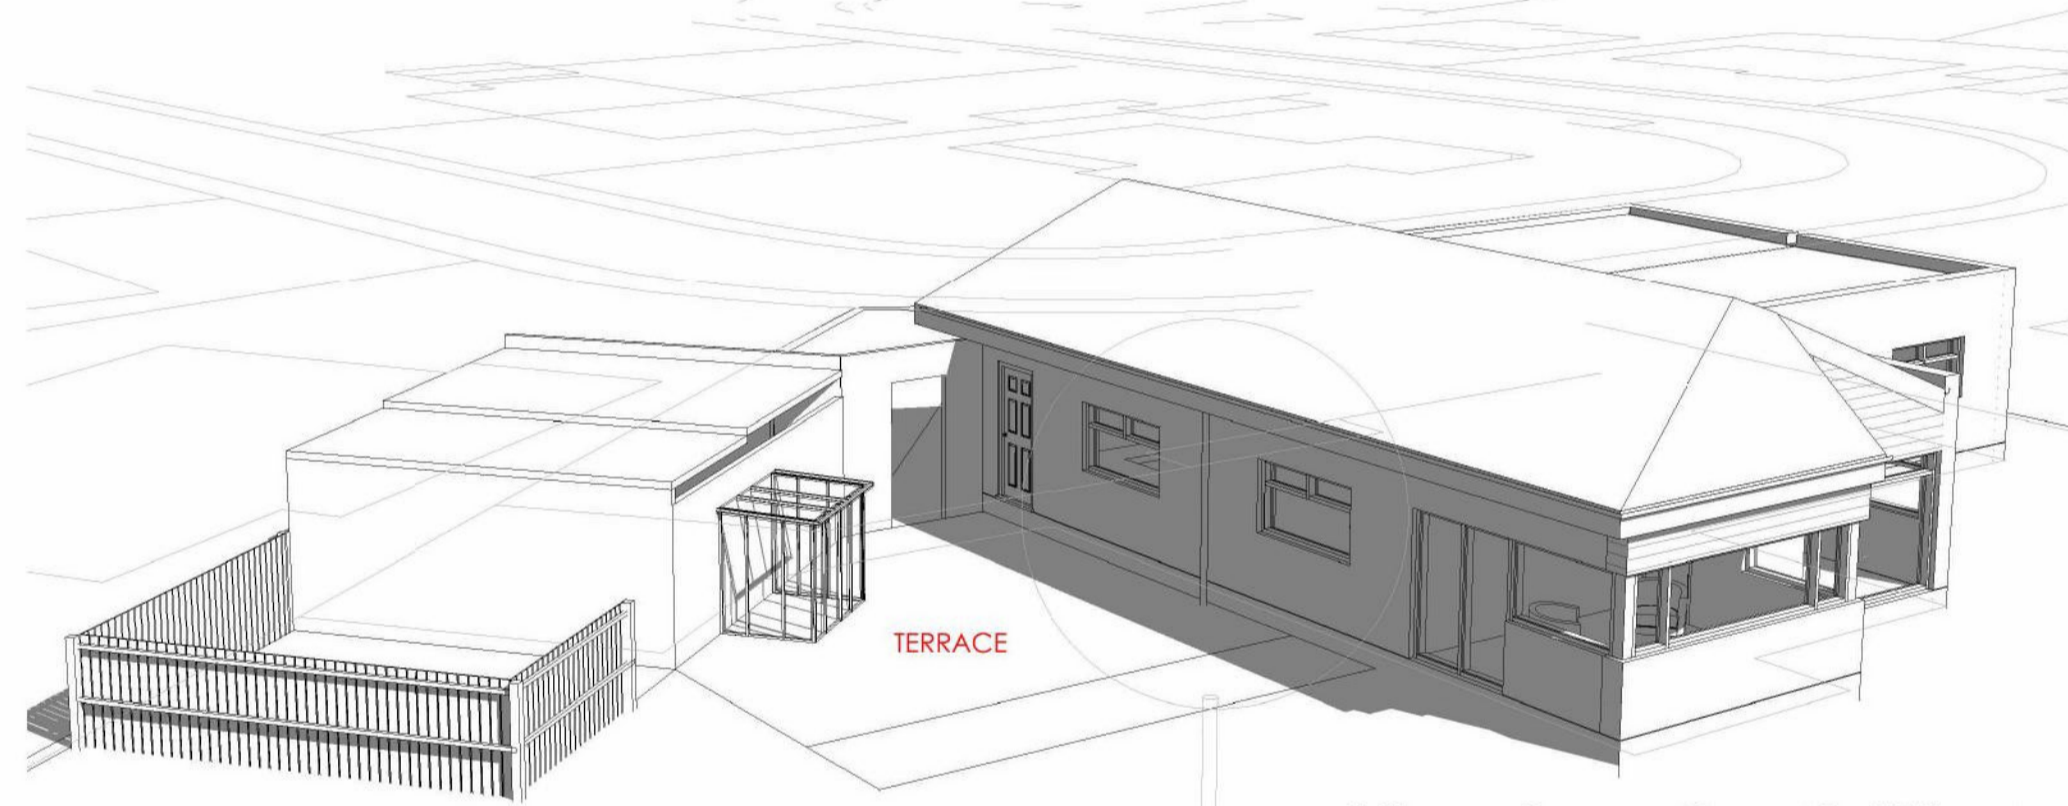

View from South West

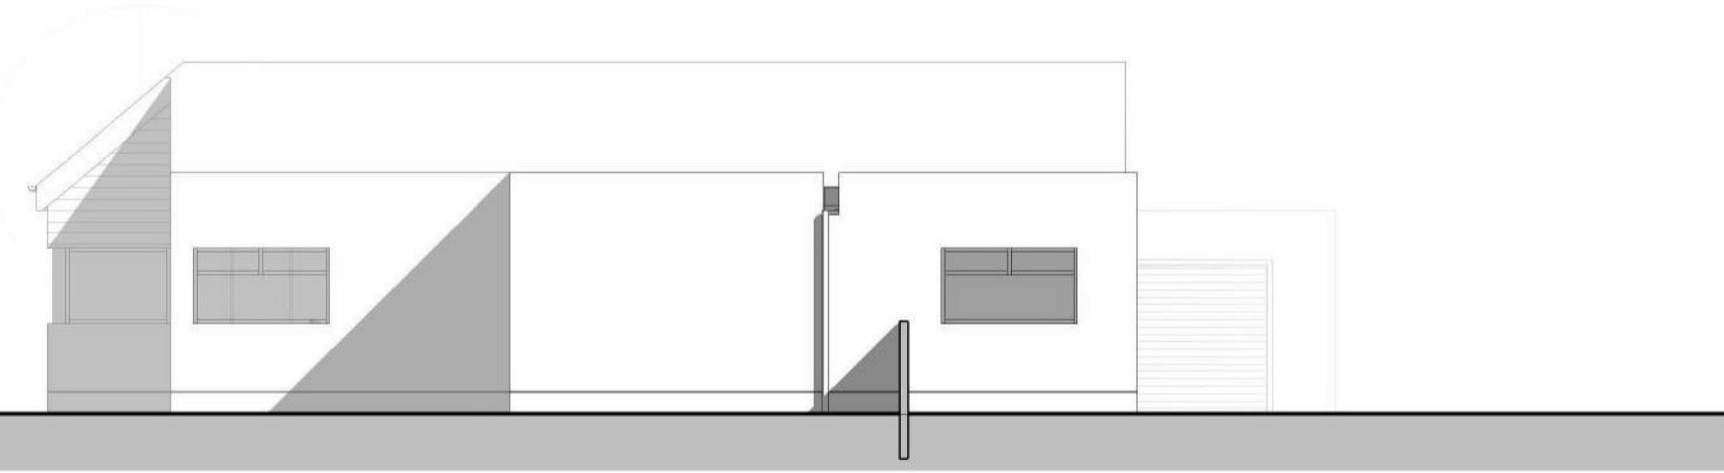

Existing East Elevation
1 : 100

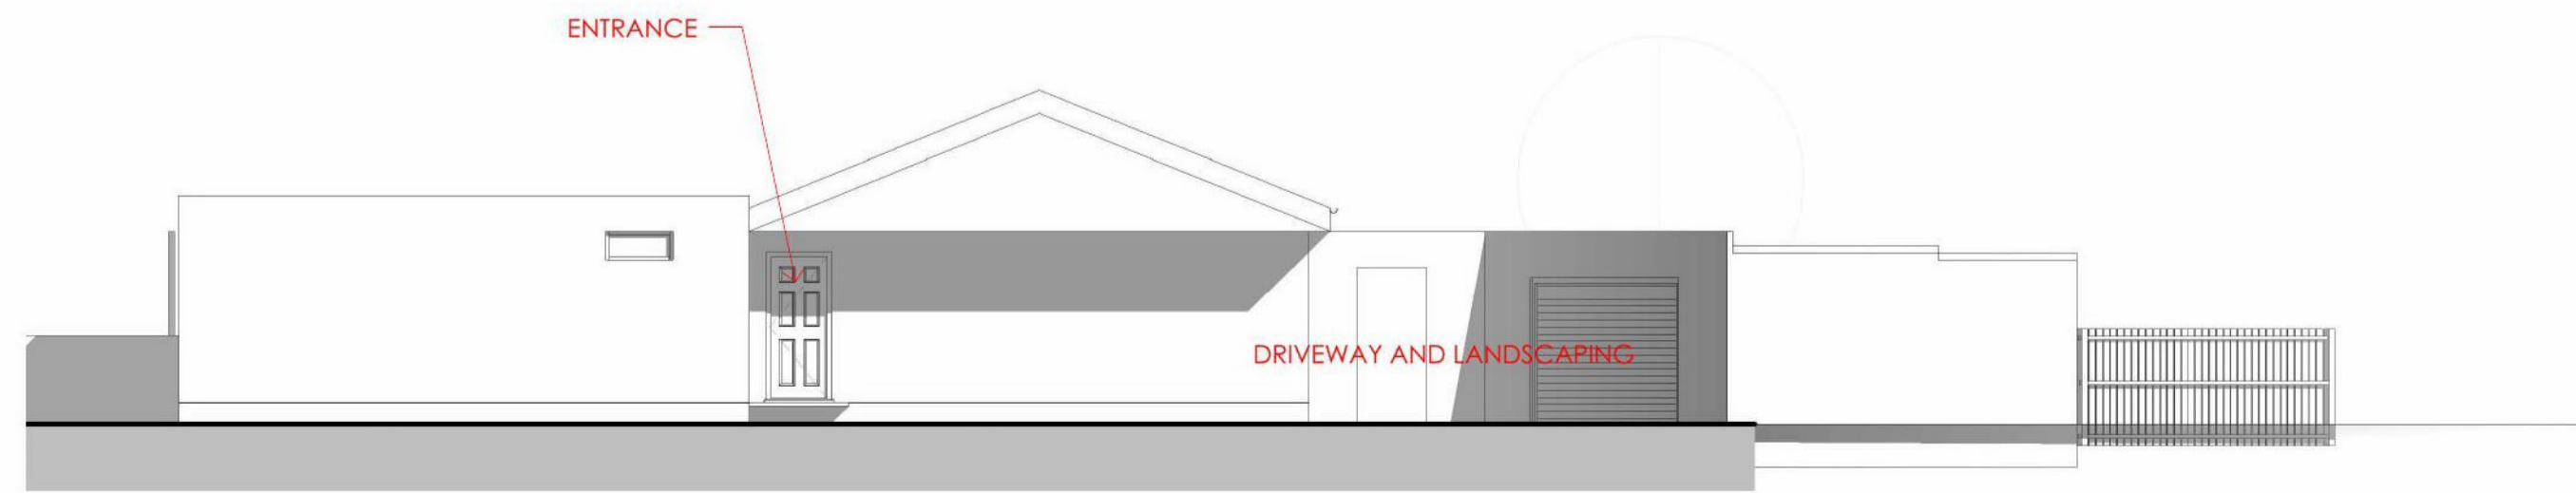


Existing North Elevation
1 : 100



Ground Floor Level

SCALE 1:100
1 0 1 2 3 4 5
m

Existing South Elevation
1 : 100

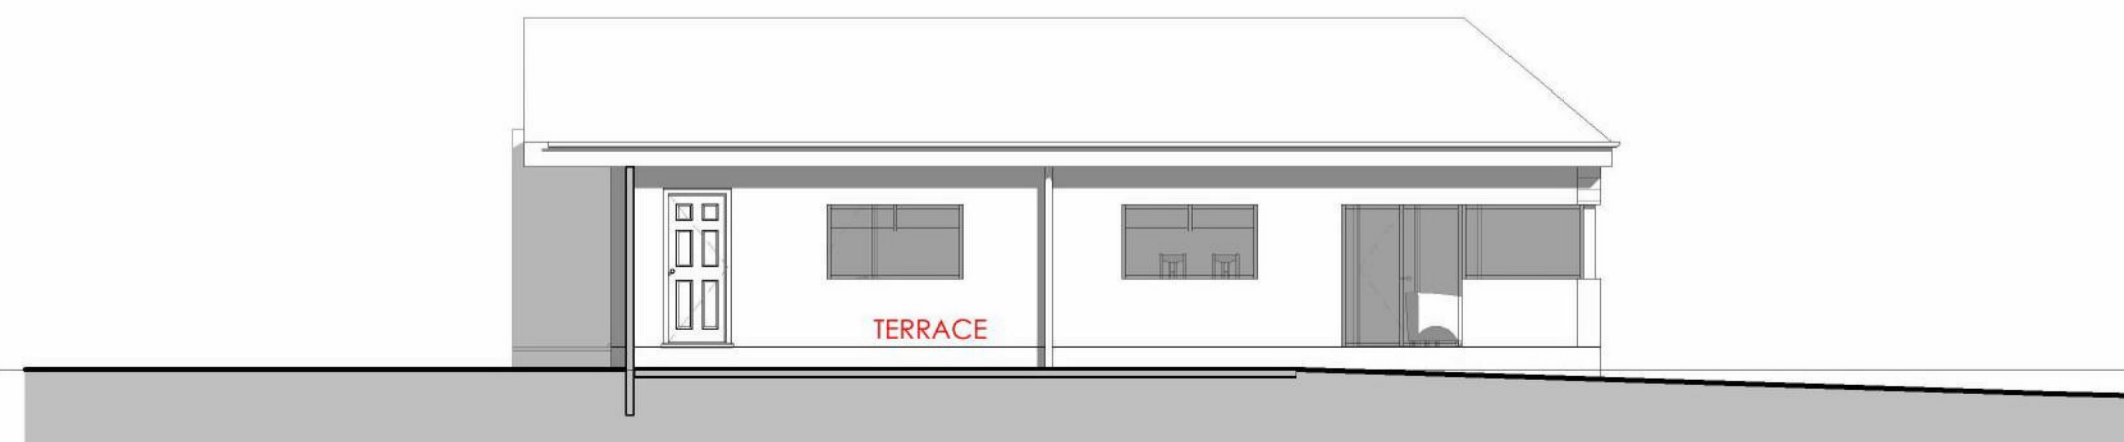

Existing West Elevation
1 : 100

A	PLANNING APP	23.10.23
REV	Description	Date
Client:	Gaynor Jamieson	
Project:	Alterations and Extension 18 Breahead Drive, Carnoustie	
Sheet Name:	Existing Plans and Elevations	
Drawing Number:	2720_S_001 A	