



Side Elevation as Existing

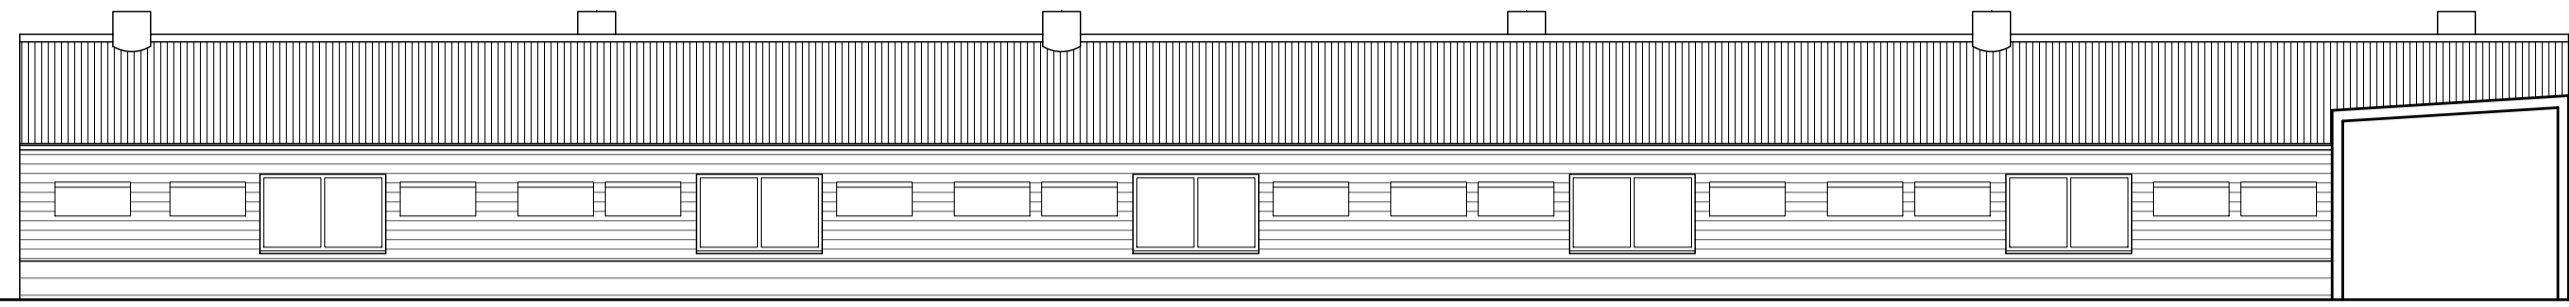


Side Elevation as Existing




Front Elevation as Existing

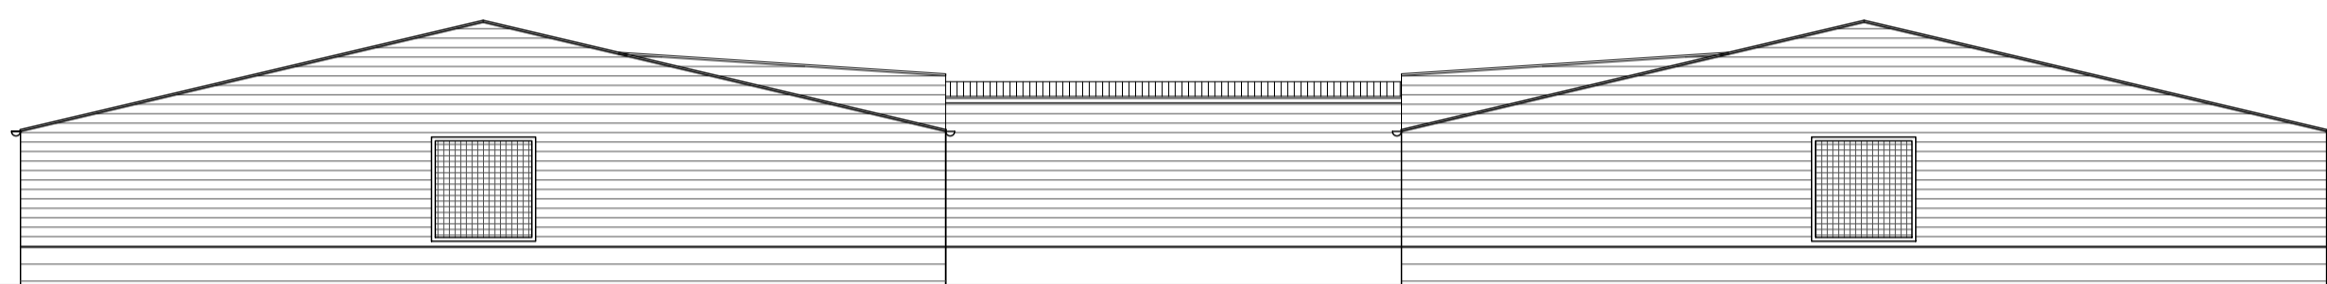


Rear Elevation as Existing

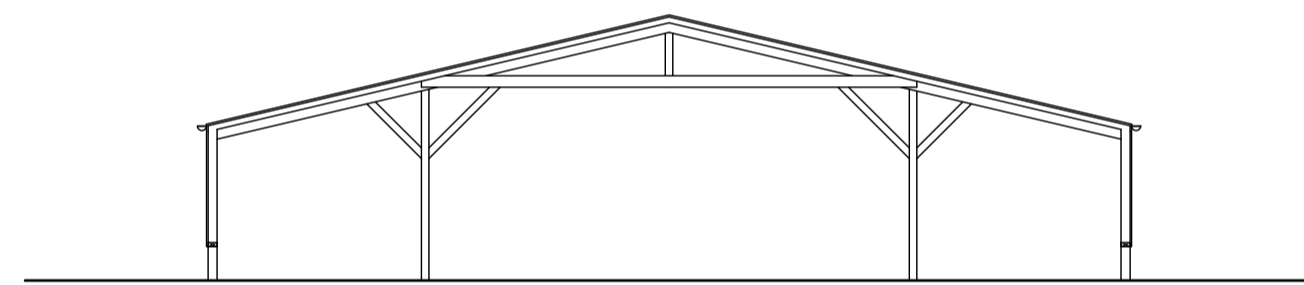

Indicative Section as Existing

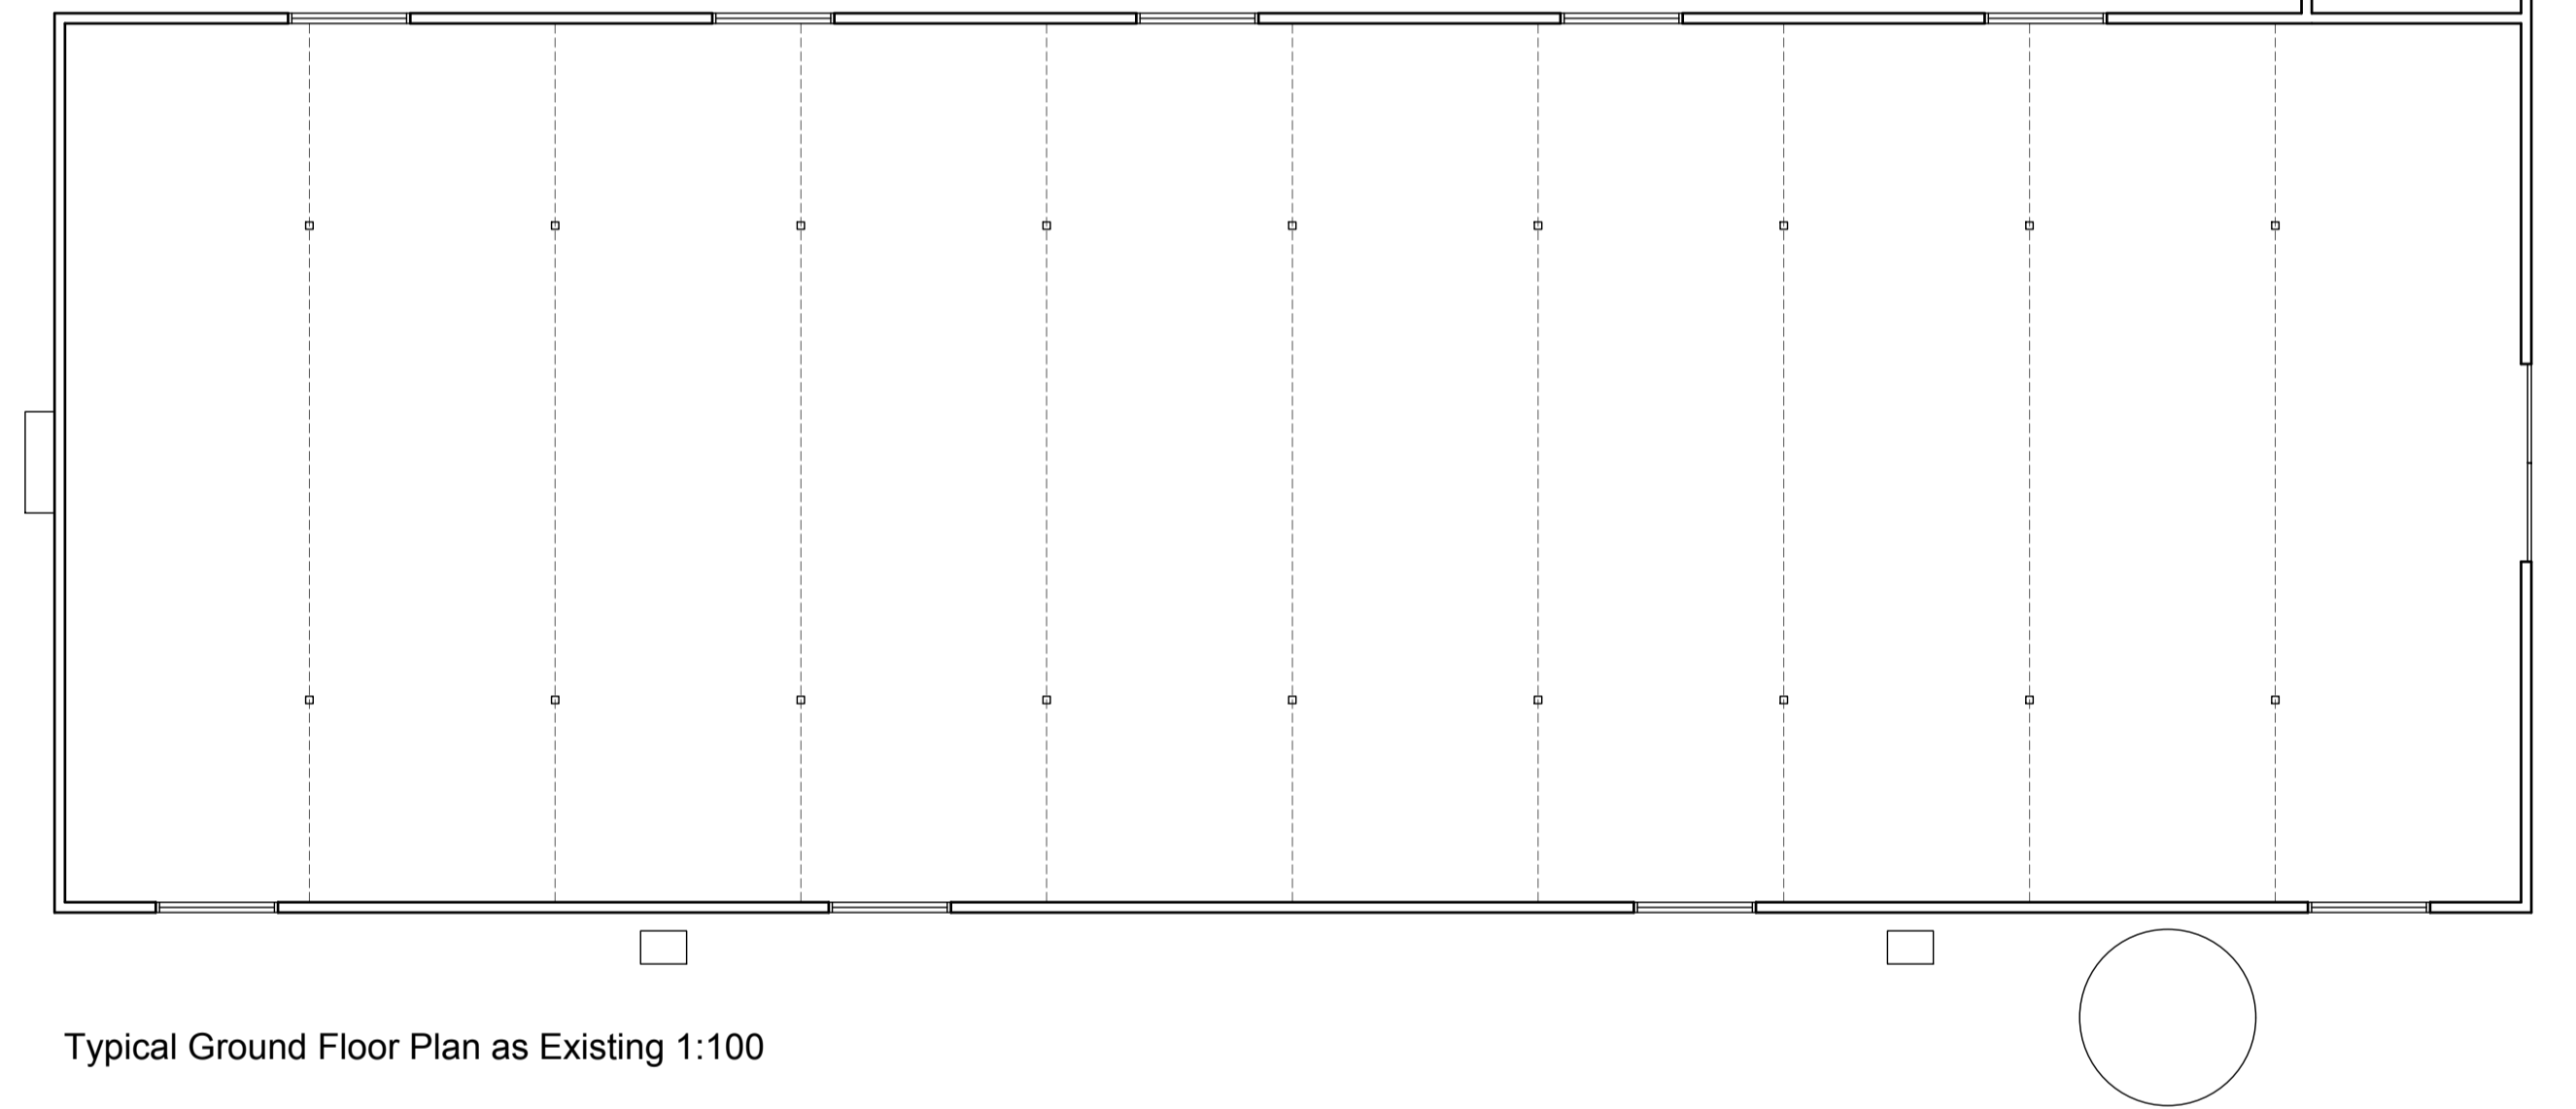

Typical Ground Floor Plan as Existing 1:100

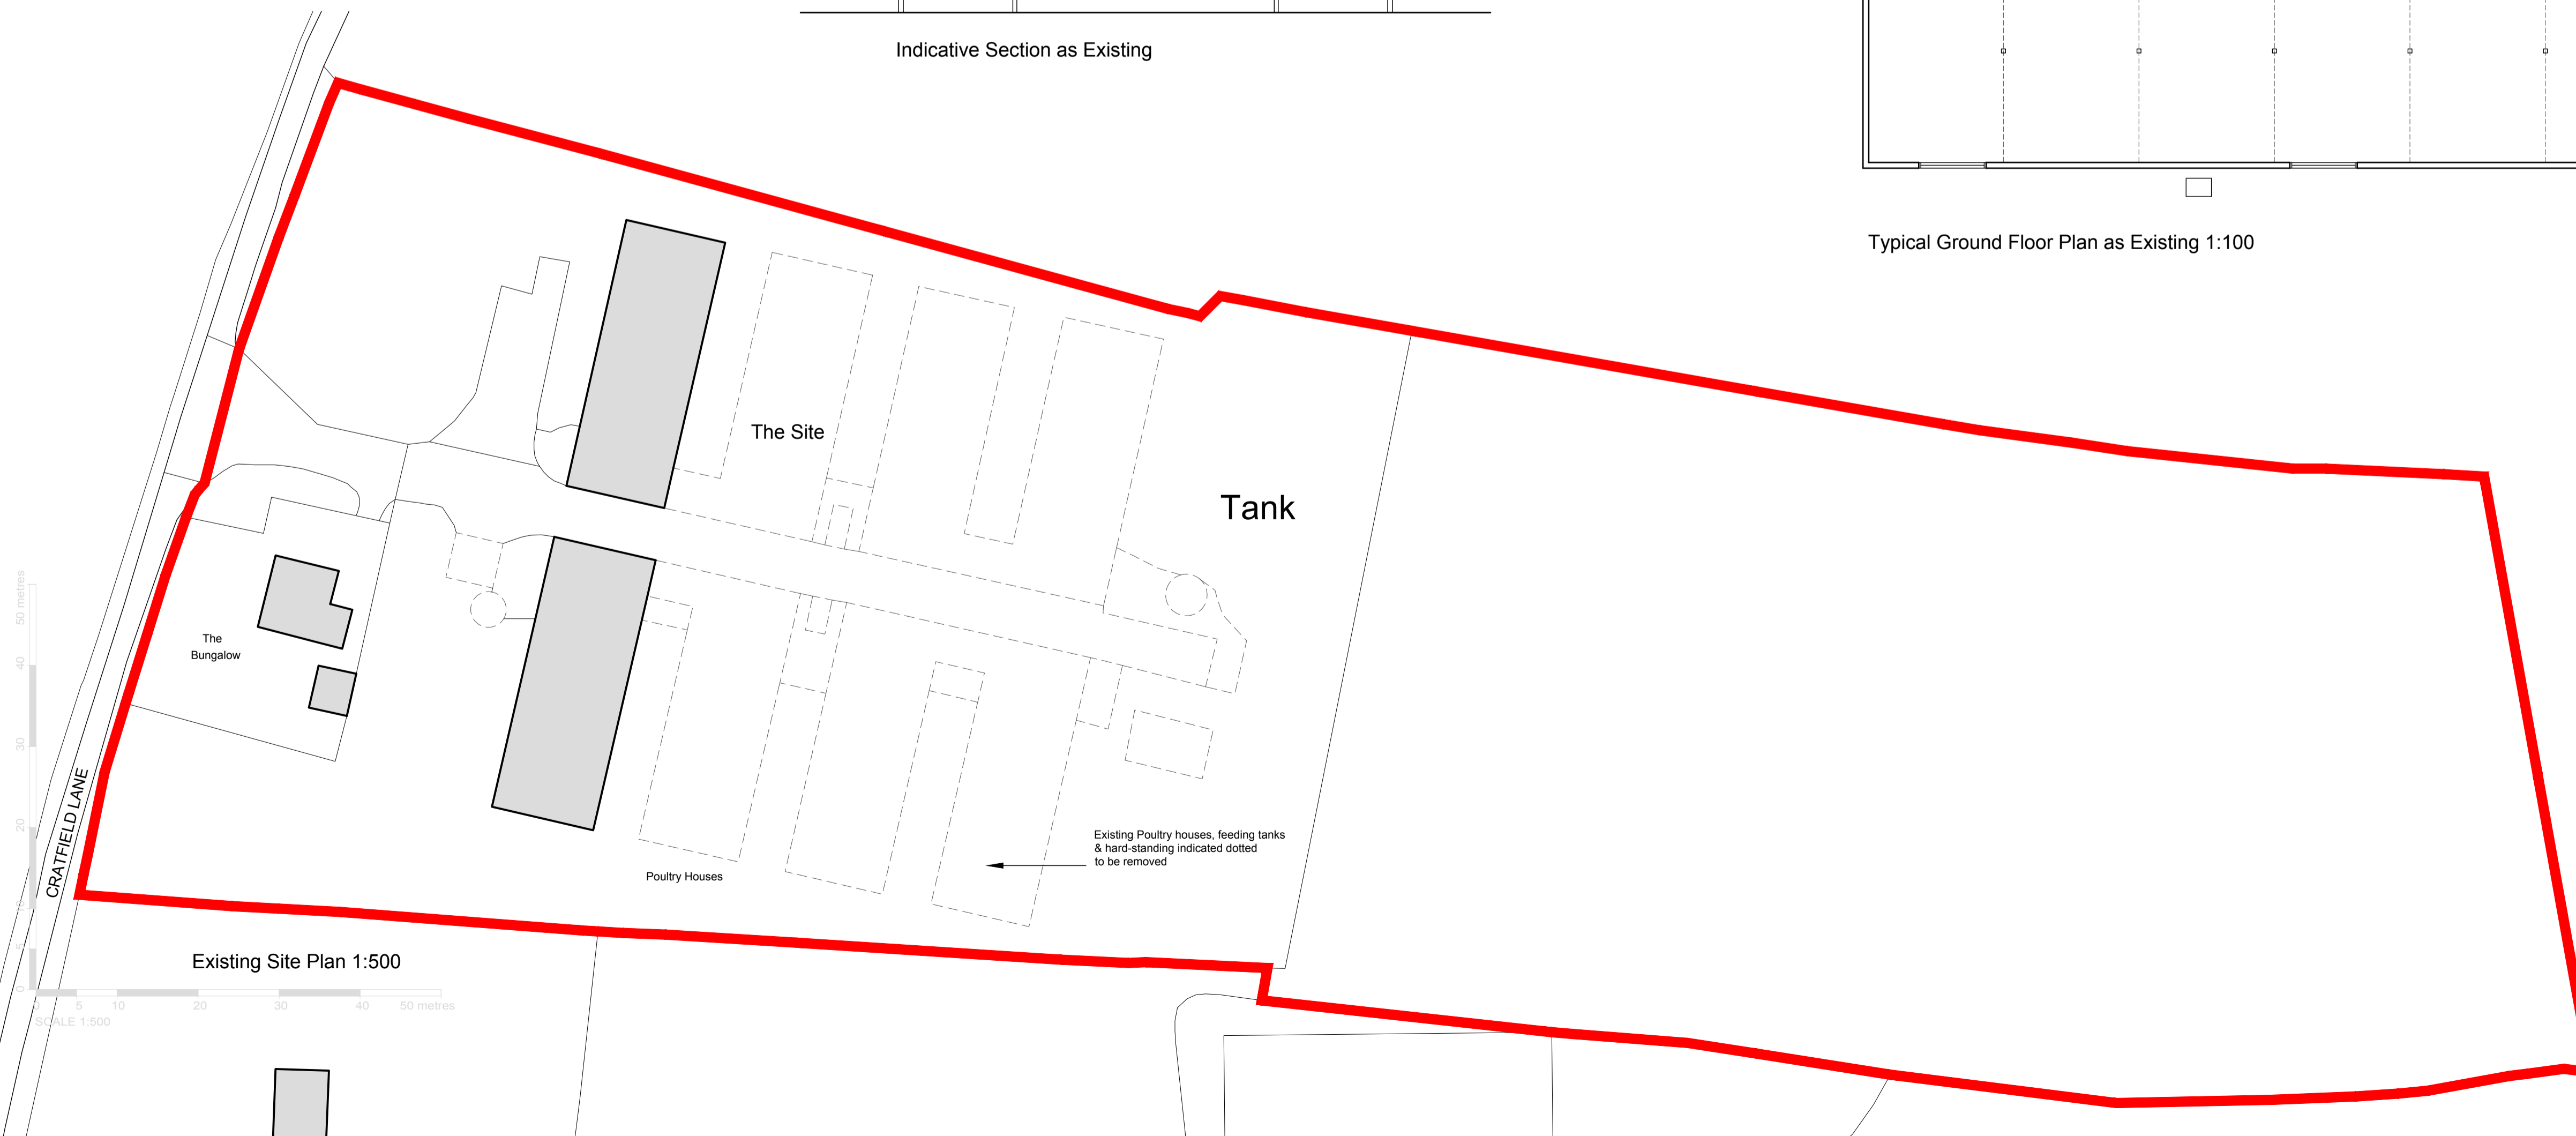

Existing Site Plan 1:500

Date	Revision	Description	Drawn	Checked
Project: Cratfield Lane, Laxfield, Woodbridge, Suffolk, IP13 8EU				
Client: Moy Park c/o Landbridge				
Drawing Title: Existing Plan, Elevations & Site Plan (Demolition)				
Drawing Number: PW1330-PL21				
Drawing Status: Planning			Drawn By: smg	
Scale: 1:100, 1:500 (at A1)		Date: 18/07/23		

Peter Wells Architects

Ferry Quay House, Ferry Quay, Woodbridge, Suffolk, IP12 1BW
 +44 (0)1394 799 299
 info@peterwellsarchitects.co.uk
 peterwellsarchitects.co.uk

DISCLAIMER: This drawing was prepared for the Client, Project & Site stated below and for the purposes set out in the Project Particulars. Peter Wells Architects accepts no responsibility whatsoever should the drawing be used by any other person, on any other site or for any other purpose than those stated. This drawing is to be read in conjunction with the relevant drawings and specifications. ALL MEASUREMENTS ARE TO BE CHECKED ON SITE AND ANY DISCREPANCIES REPORTED TO PETER WELLS ARCHITECTS
 Copyright Peter Wells Architects 2023