


EXISTING BRICK AND TILED OUTHOUSE TO BE DEMOLISHED

NORTH WEST ELEVATION

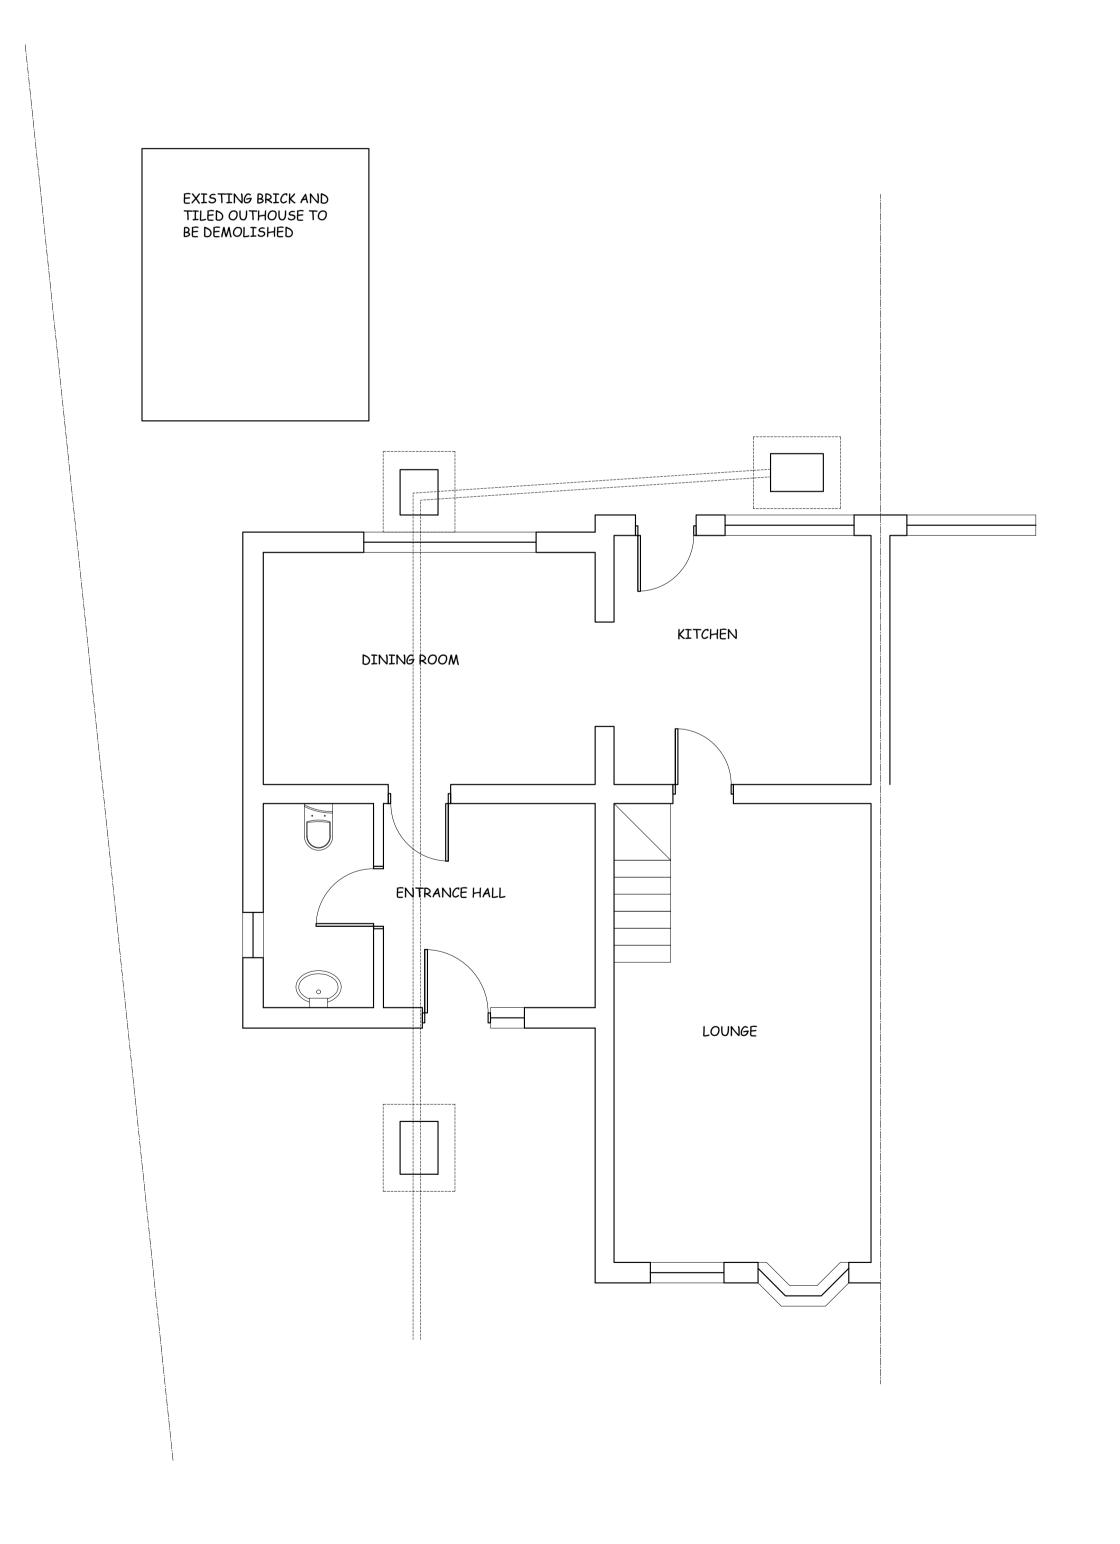

Whilst every care has been taken to ensure accuracy, no responsibility will be accepted for any errors contained in this drawing and it should not be relied upon for ordering of any materials. All details and dimensions must be checked on-site before any building work or material and endering ordering. This drawing is copyright the property of the

Client.

Contractor to check and adjust dimensions of new work to suit existing conditions and the Contractor must notify the Agent of any discrepancies before proceeding

EXISTING

JOB PROPOSED REAR EXTENSION at 24 MANNINGTREE RD., STUTTON IP9 2TE

Scale 1:50 1:100 Date NOV '23

Drg. No. 2310/02

Mob. 07786 516500 email - peterkeen51@gmail.com