



Existing roof plan 1:50

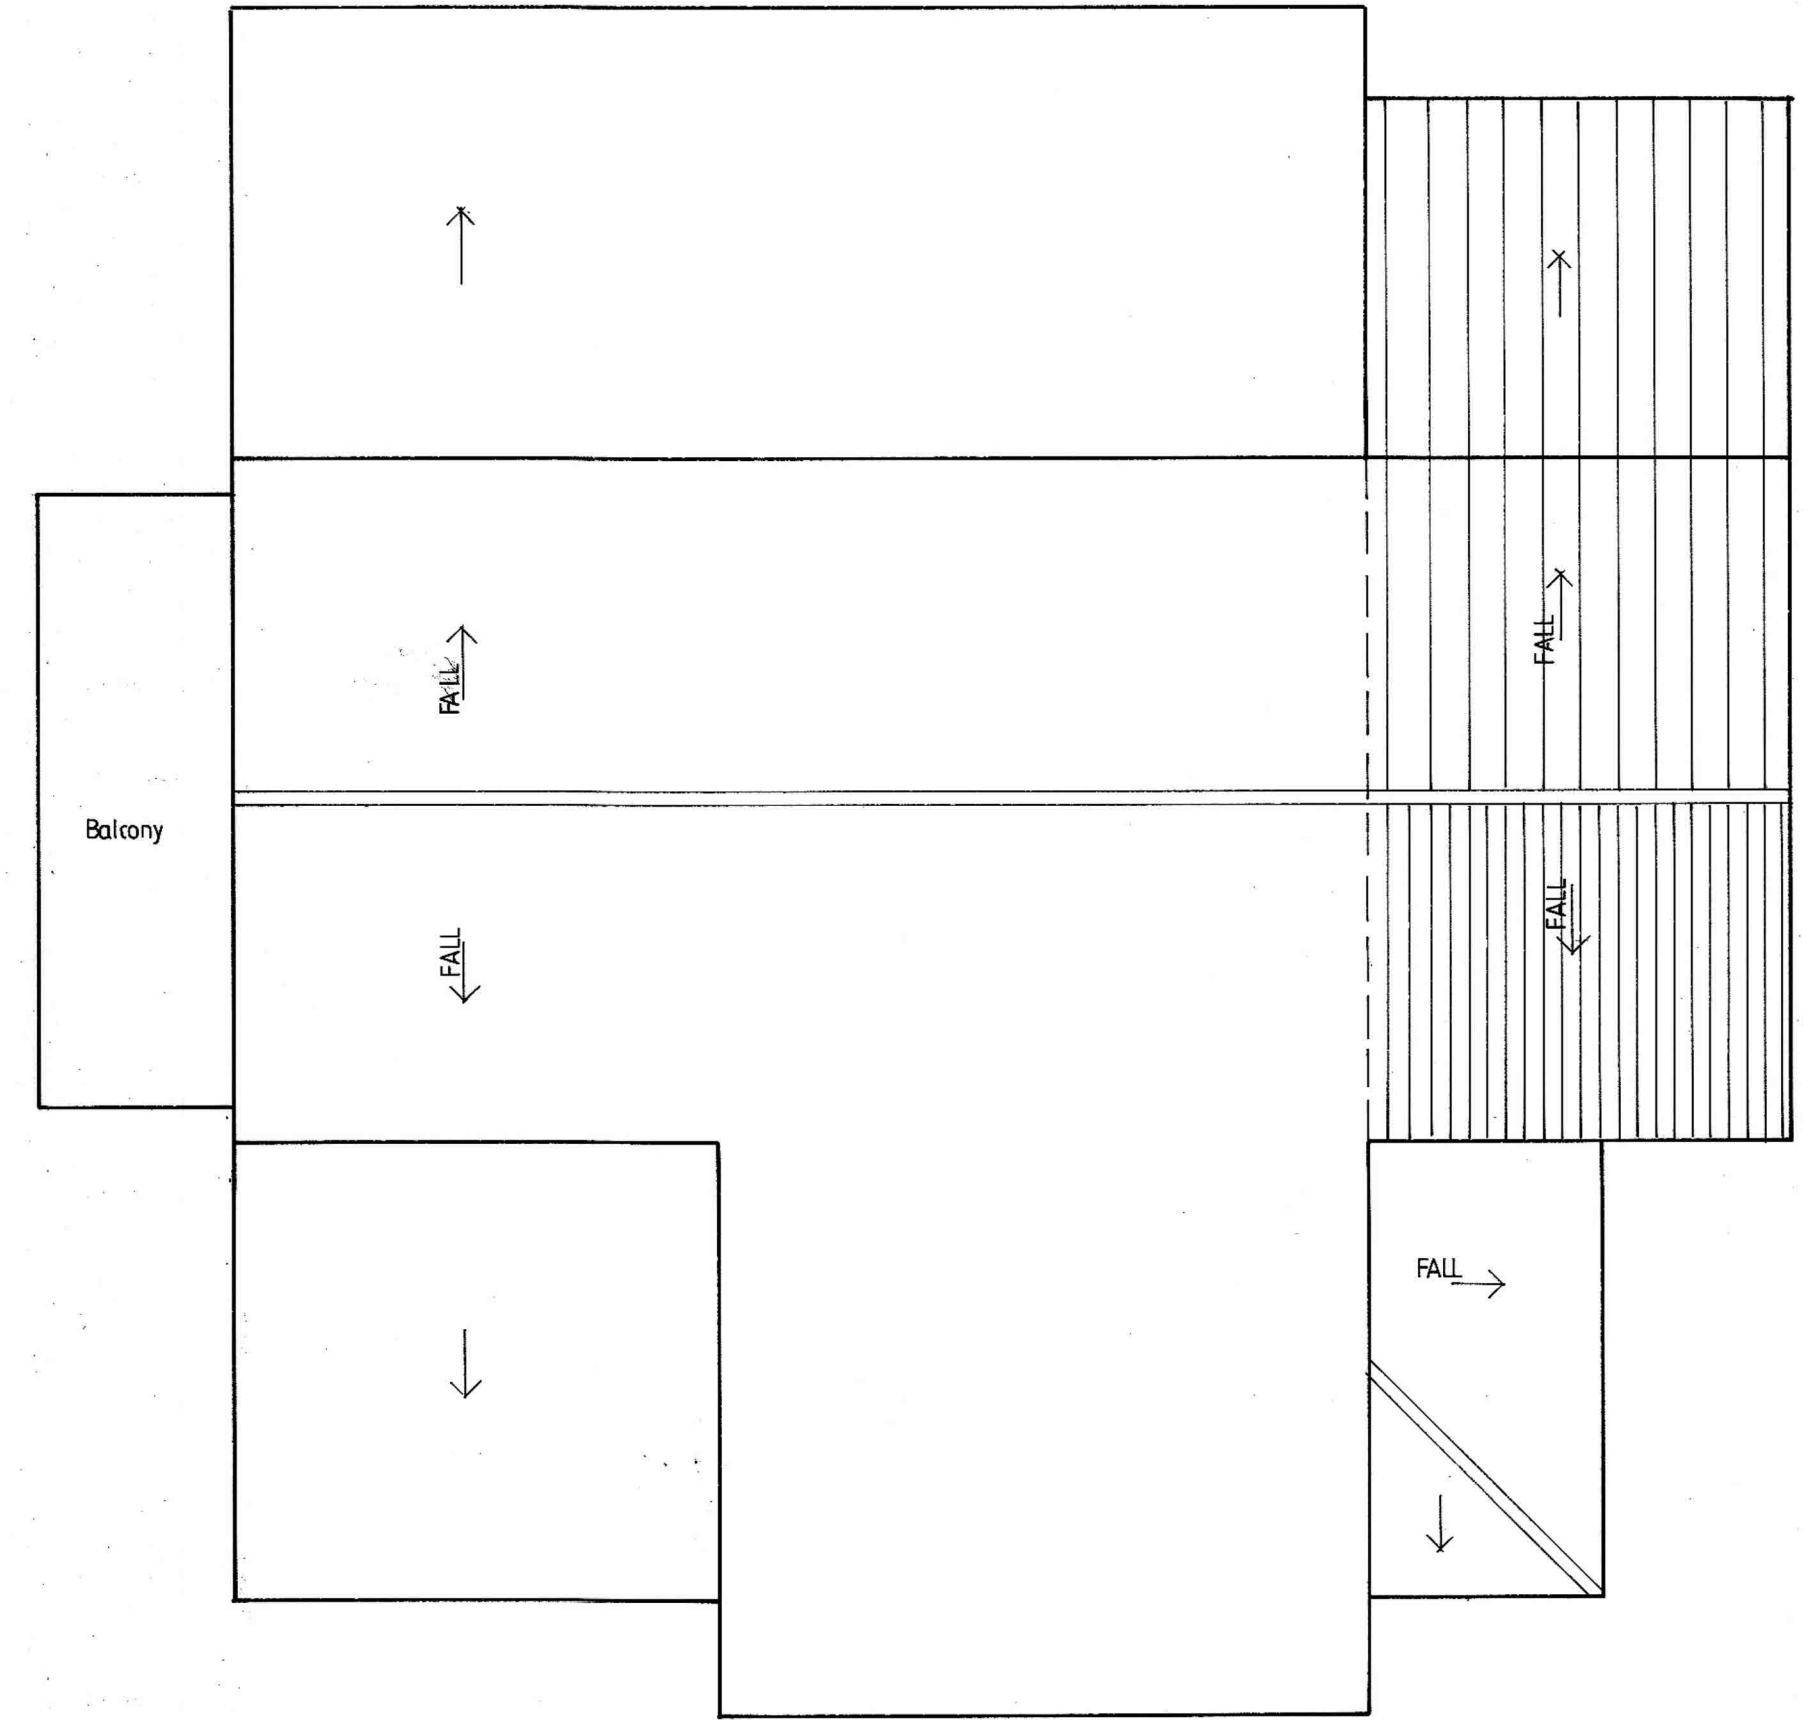

Proposed roof plan 1:50

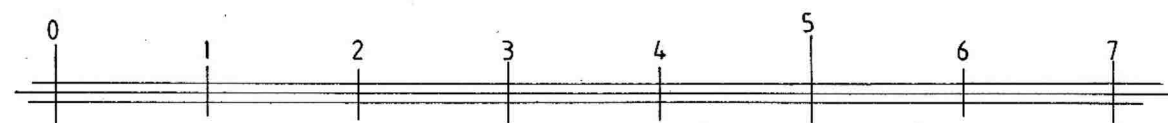

1:50 at A2

Project: EXTENSION – Highfield, Penmayne Lane, Penmayne, Rock, Cornwall. PL27 6NQ
Client: Mr & Mrs Francis
Description: Existing & Proposed Roof Plans Date: September 2023 Scale: 1:50 Drawn: RTH
NOTE: ALL projects are subject to CDM 2015 – Health & Safety Regulations.