



Basement Floor Plan

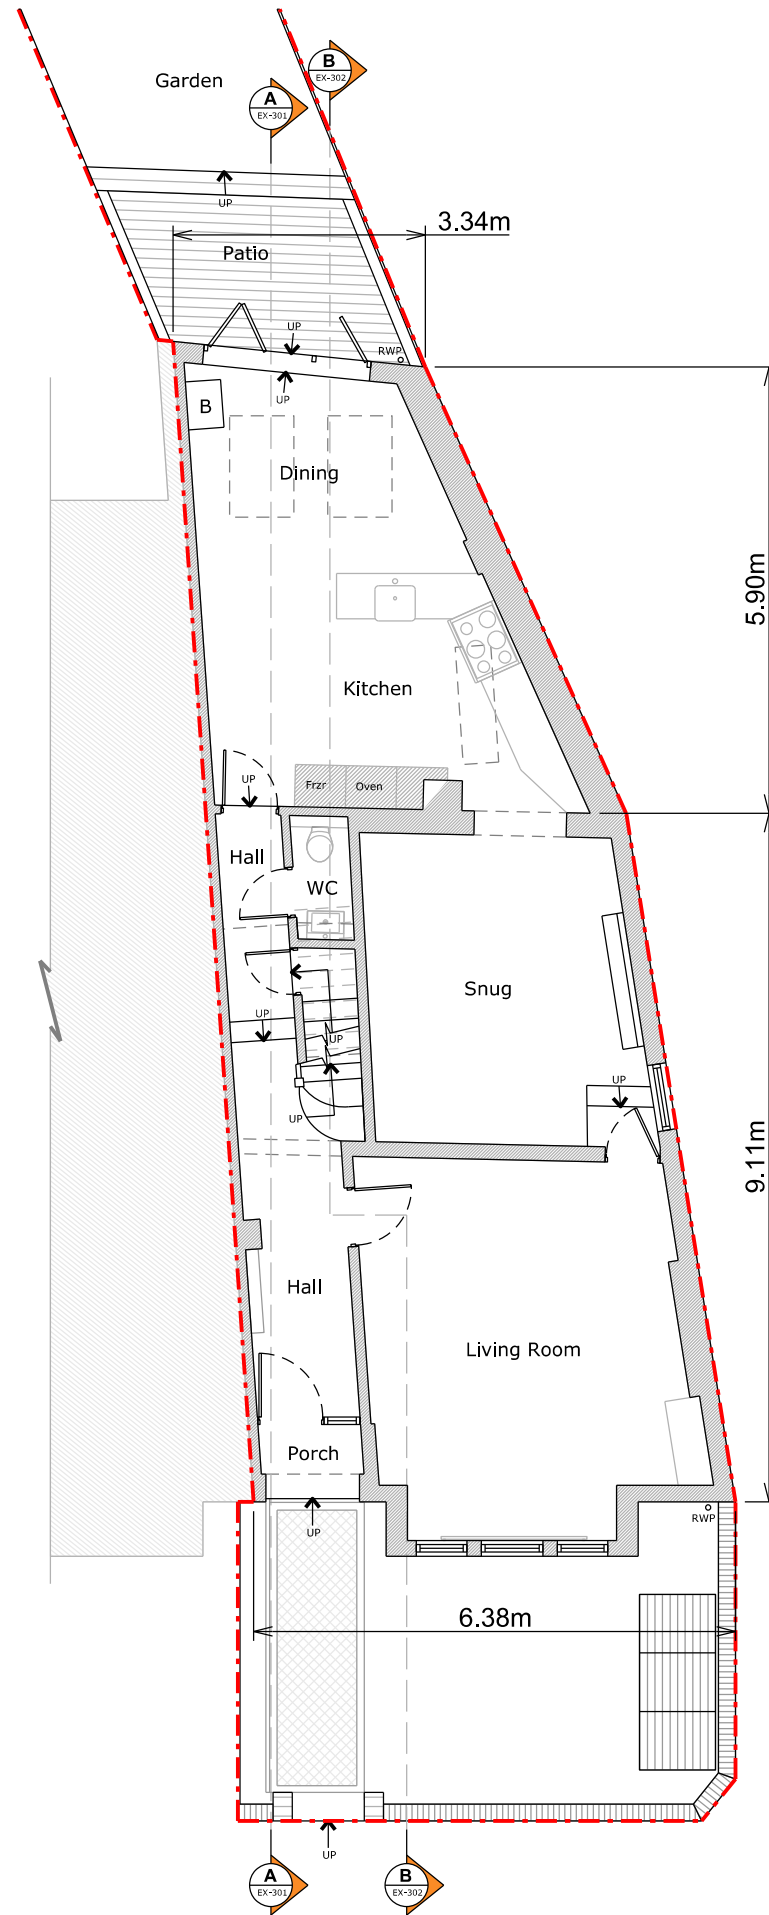

Ground Floor Plan

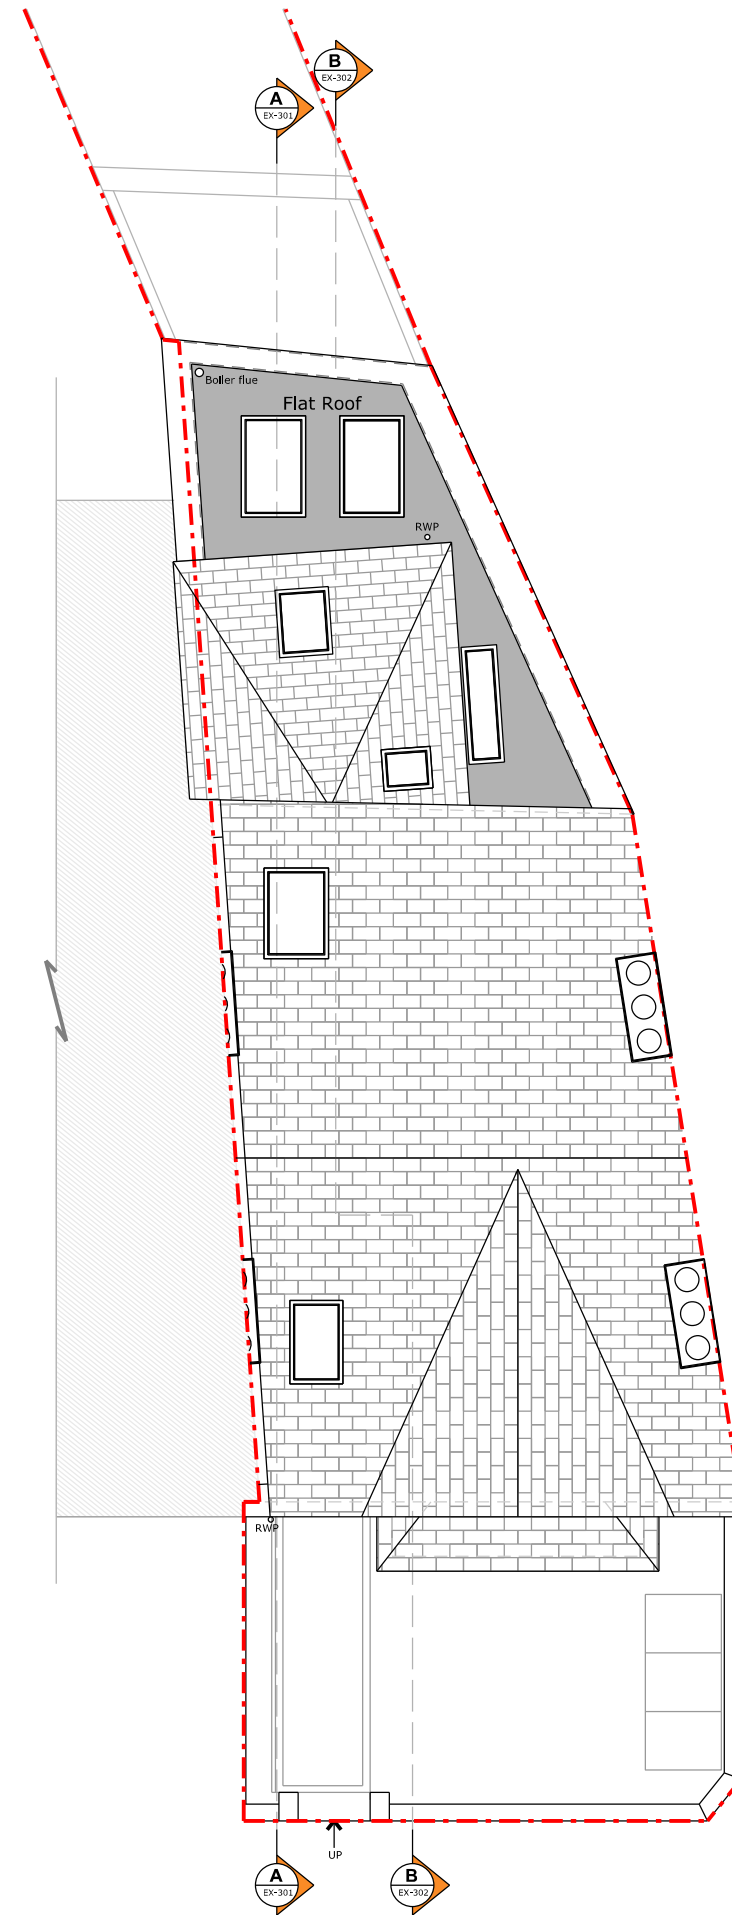

Roof Plan

NOTES

Do not scale from drawings

-

-	-	-
C	16-10-2023	Planning drawings
B	16-10-2023	Preliminary drawings
A	12-10-2023	Preliminary drawings

REV	DATE	DESCRIPTION
-----	------	-------------

STATUS

Planning

CLIENT

Georgina Field & Nick Skill

PROJECT

1225 - 21 Wyneham Rd

DRAWING DESCRIPTION

Exsting Plans

LOCAL AUTHORITY

Southwark

DRAWN BY	CHECKED BY
HD	NS

SCALE	SHEET SIZE
1:100	A3

DATE	REVISION
16-10-2023	C

DRAWING NO.

1225 - EX - 101

SCALE BAR

