

NOTES

Do not scale from drawings

-

REV	DATE	DESCRIPTION
C	16-10-2023	Planning drawings
B	16-10-2023	Preliminary drawings
A	12-10-2023	Preliminary drawings

REV	DATE	DESCRIPTION

STATUS

**Planning**

CLIENT

**Georgina Field & Nick Skill**

PROJECT

**1225 - 21 Wyneham Rd**

DRAWING DESCRIPTION

**Proposed Plans**

LOCAL AUTHORITY

**Southwark**

DRAWN BY CHECKED BY

**CZ NS**

SCALE SHEET SIZE

**1:100 A3**



DATE REVISION

**16-10-2023 C**

DRAWING NO.

**1225 - PR - 101**


SCALE BAR

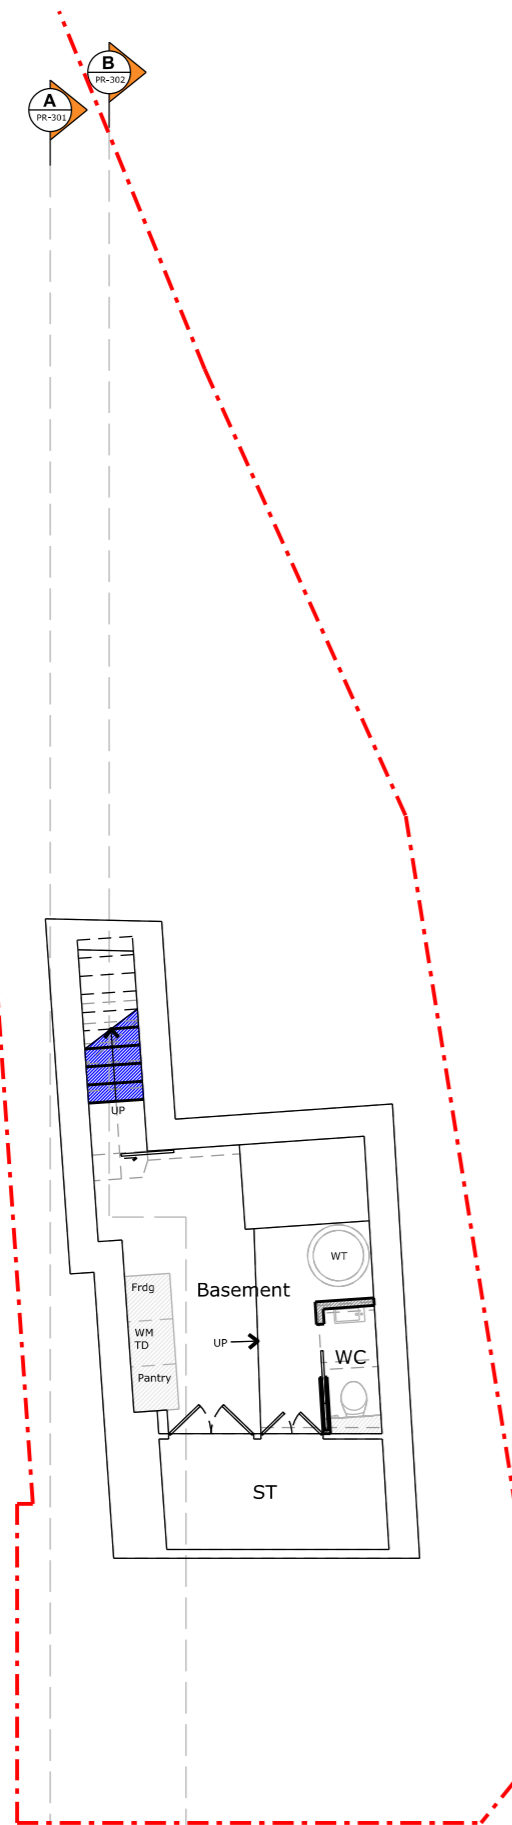 

Basement Floor Plan



Ground Floor Plan

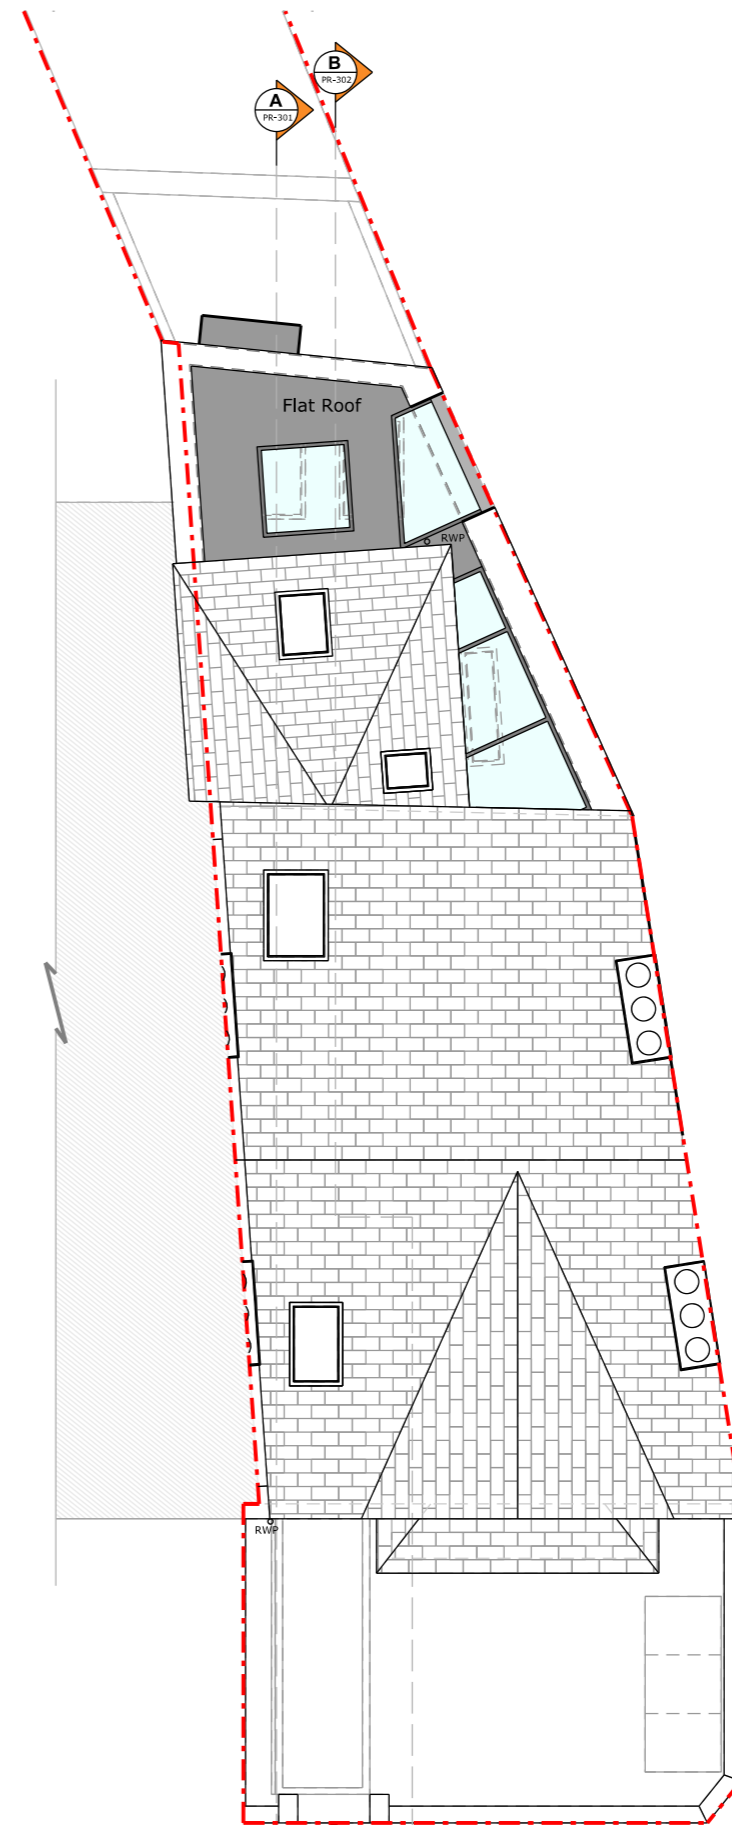

Roof Plan