
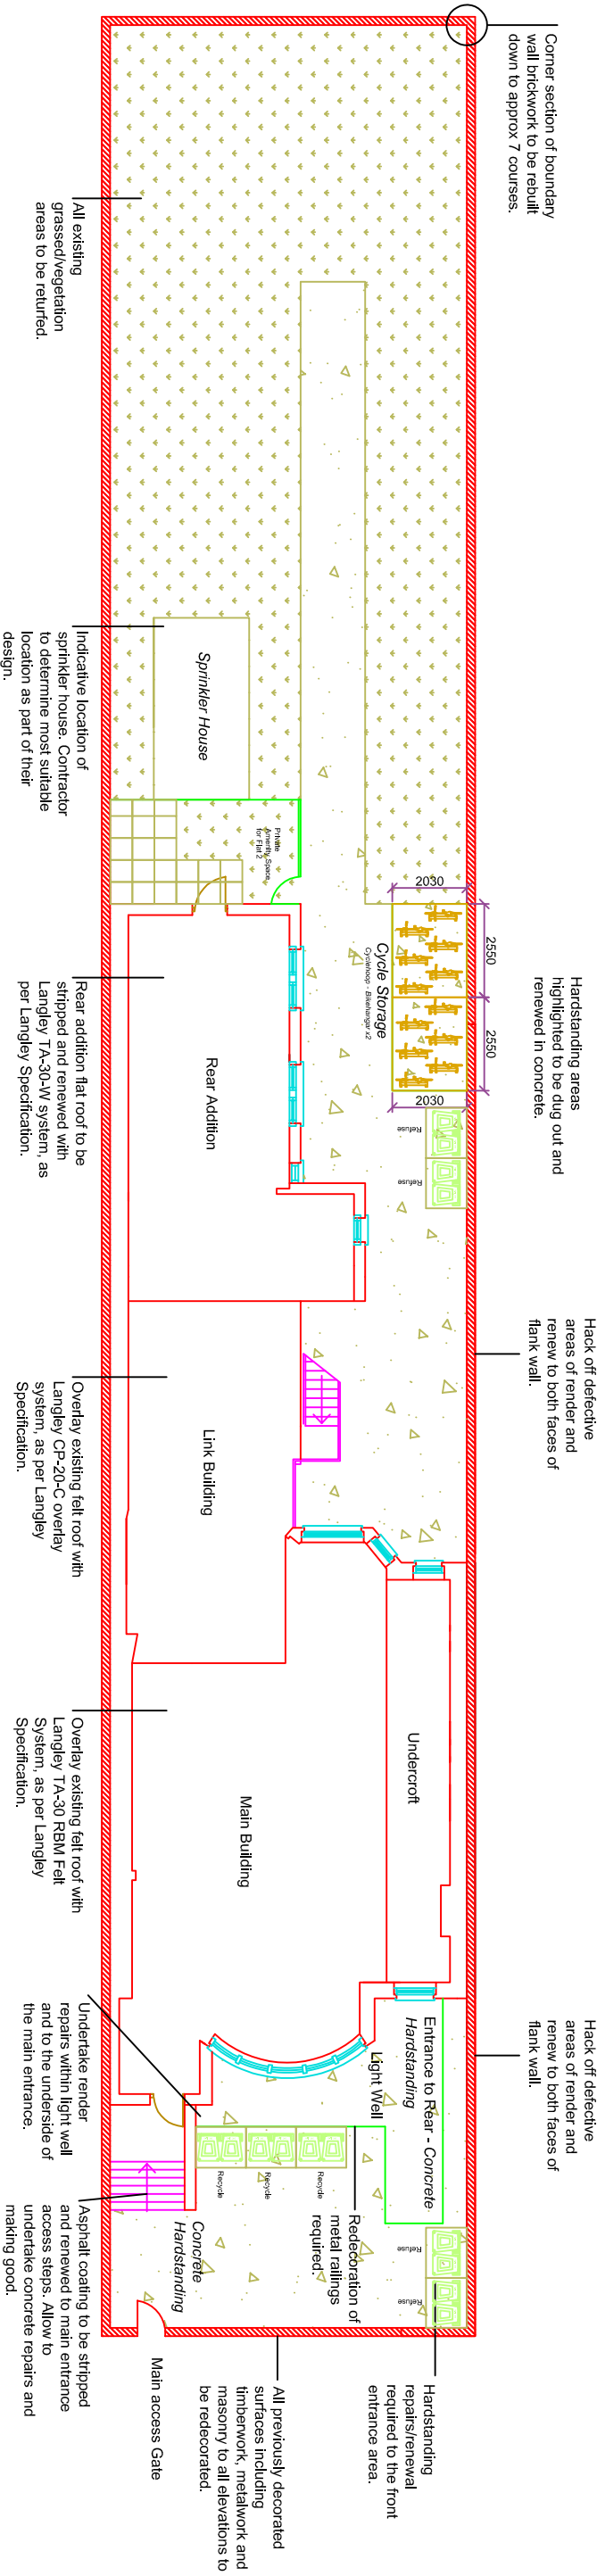


The contractor is responsible to ensure that no products are to be utilised that do not comply with relevant British and/or European Standards and/or Codes of Practice, COSHH Regulations, Construction Regulations, or which are known or suspected at the time of product selection and/or construction to be deleterious to health and safety or to the durability of the work or not in accordance with good building practices.

The contractor is responsible for checking dimensions, tolerances, levels and references. This drawing/model is to be read in conjunction with all relevant Other Project Team Members' or specialists' drawings/models/any Federated Model. Any discrepancy is to be notified to Bally Garner LLP and is to be rectified before proceeding with the works on site or shop drawings. Where an item is covered by drawings to different scales, the larger scale drawing is to be worked to.

Any rights (including copyright) in this drawing/model and any proprietary work contained therein belong to Bally Garner LLP and may only be used in accordance with the licence granted to the Employer and with attribution to Bally Garner LLP.

The drawing to be read in conjunction with: Document Suitability Codes page or at www.ballygarner.co.uk/dsclaimer/

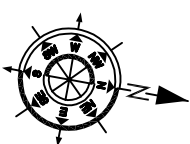

Cycle Storage and Refuse areas identified

134 Camberwell Road Proposed Site Plan

CLIENT NAME			PROJECT NAME				
London Borough of Southwark			Southwark Hostel Conversion				
PROJECT ADDRESS			DRAWING TITLE				
134 Camberwell Road			Proposed Site Plan				
SE5 0EE			SUITABILITY CODE				
London			S4				
SCALE	DRAWN	APPROVED	DATE	SCALE	DRAWN	APPROVED	DATE
N.T.S.	MC	MC	03/08/2022	N.T.S.	MC	MC	03/08/2022
NO. OF	ISSUES	NO. OF	ISSUES	NO. OF	ISSUES	NO. OF	ISSUES
33381	BGR	A3	XX	DR	A	303	C
							01

LONDON HEAD OFFICE
146-148 ELTHAM HILL
LONDON SE9 5DY
t: 020 8294 1000
e: general@ballygarner.co.uk

