


GARDEN STORE
SCALE 1:25 (PLAN VIEW)





METAL GARDEN STORE

Product : Global Heritage Green Apex Metal Shed (3.07 x 2.47) - or similar approved

1. Foundation (to engineers detail)
2. Galvanised steel roof. Polyester powder coated 'dark green'. Including 1no. Skylight roof panel
3. Galvanised steel walls. Polyester powder coated 'dark green'
4. Waterproof double electrical socket
5. LED strip lighting
6. Lockable double sliding doors
7. Ventilated gables

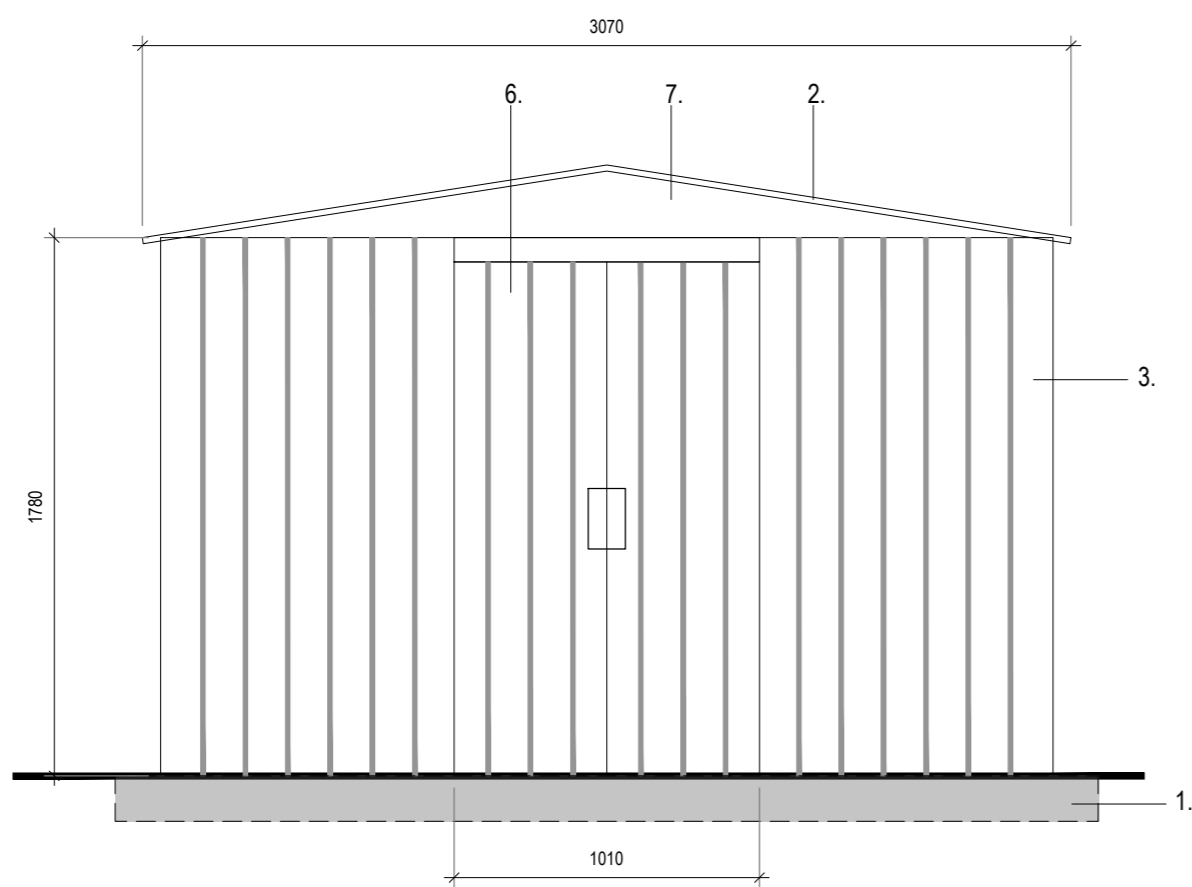

GARDEN STORE
SCALE 1:25 (FRONT ELEVATION)

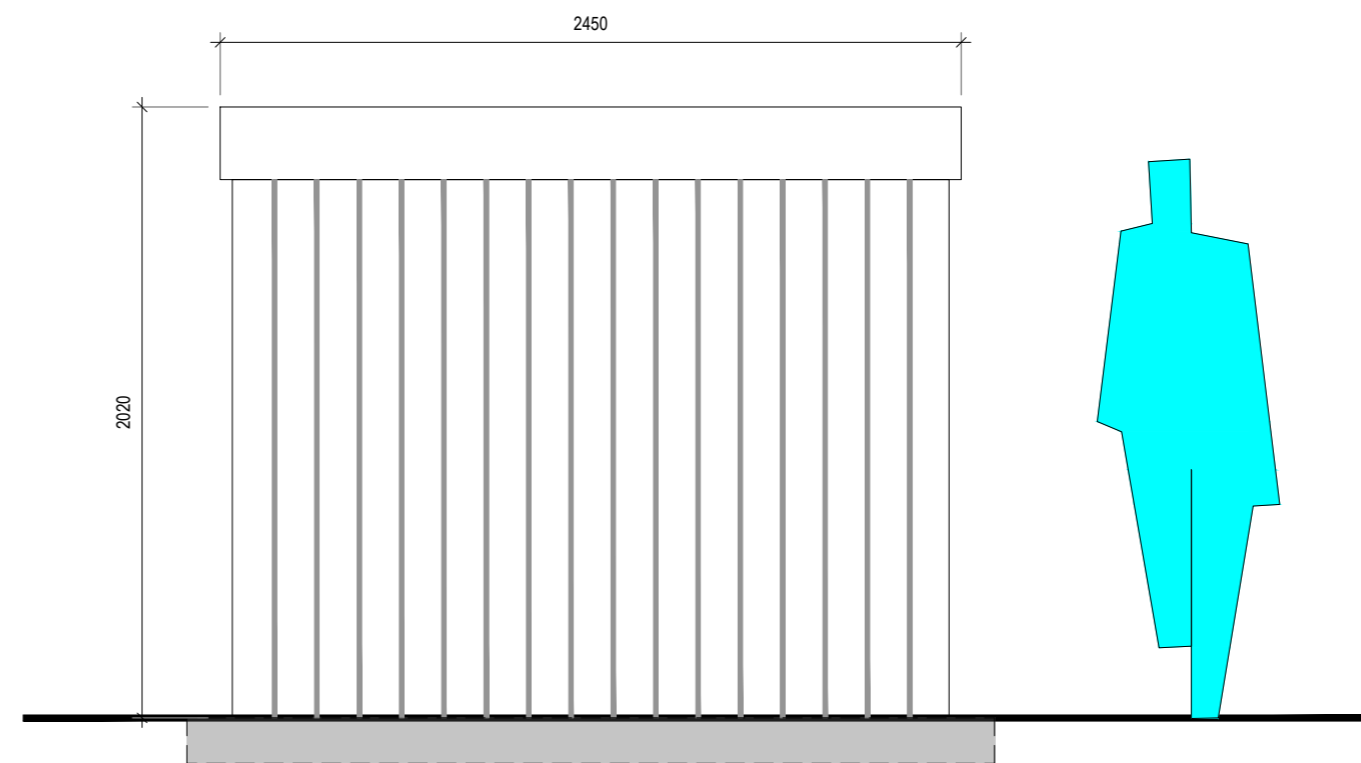 

GARDEN STORE
SCALE 1:25 (SIDE ELEVATION)

NOTES

This drawing is Copyright and shall not be produced nor used for any other purpose without the written permission of the Landscape Architects.

Do not scale from this drawing.

The Contractor is responsible for checking all dimensions on site and report any discrepancies, errors or omissions to the Landscape Architects immediately.

The Contractor shall ensure that all goods, materials and workmanship conform with current British Agreement Certificates, British Standards and Building Regulations, and ensure that all works are executed in full compliance with all current Codes of Practice and Regulations in respect of Health & Safety.

| Rev | Date | By | Description | Ckd |
|-----|------|----|-------------|-----|
| | | | | |



Drawing Status: For Planning

Project: Royal Pavilion Gardens

Drawing Title: Technical Details - Garden Store

Client: Brighton & Hove Museums

Scale: 1:25 @ A2 Job No.: 22-725

Date: 18.05.22 Drawing No.: 725-367