



Plan – Proposed sash window detail to front elevation 1:5  
 Scale in metres

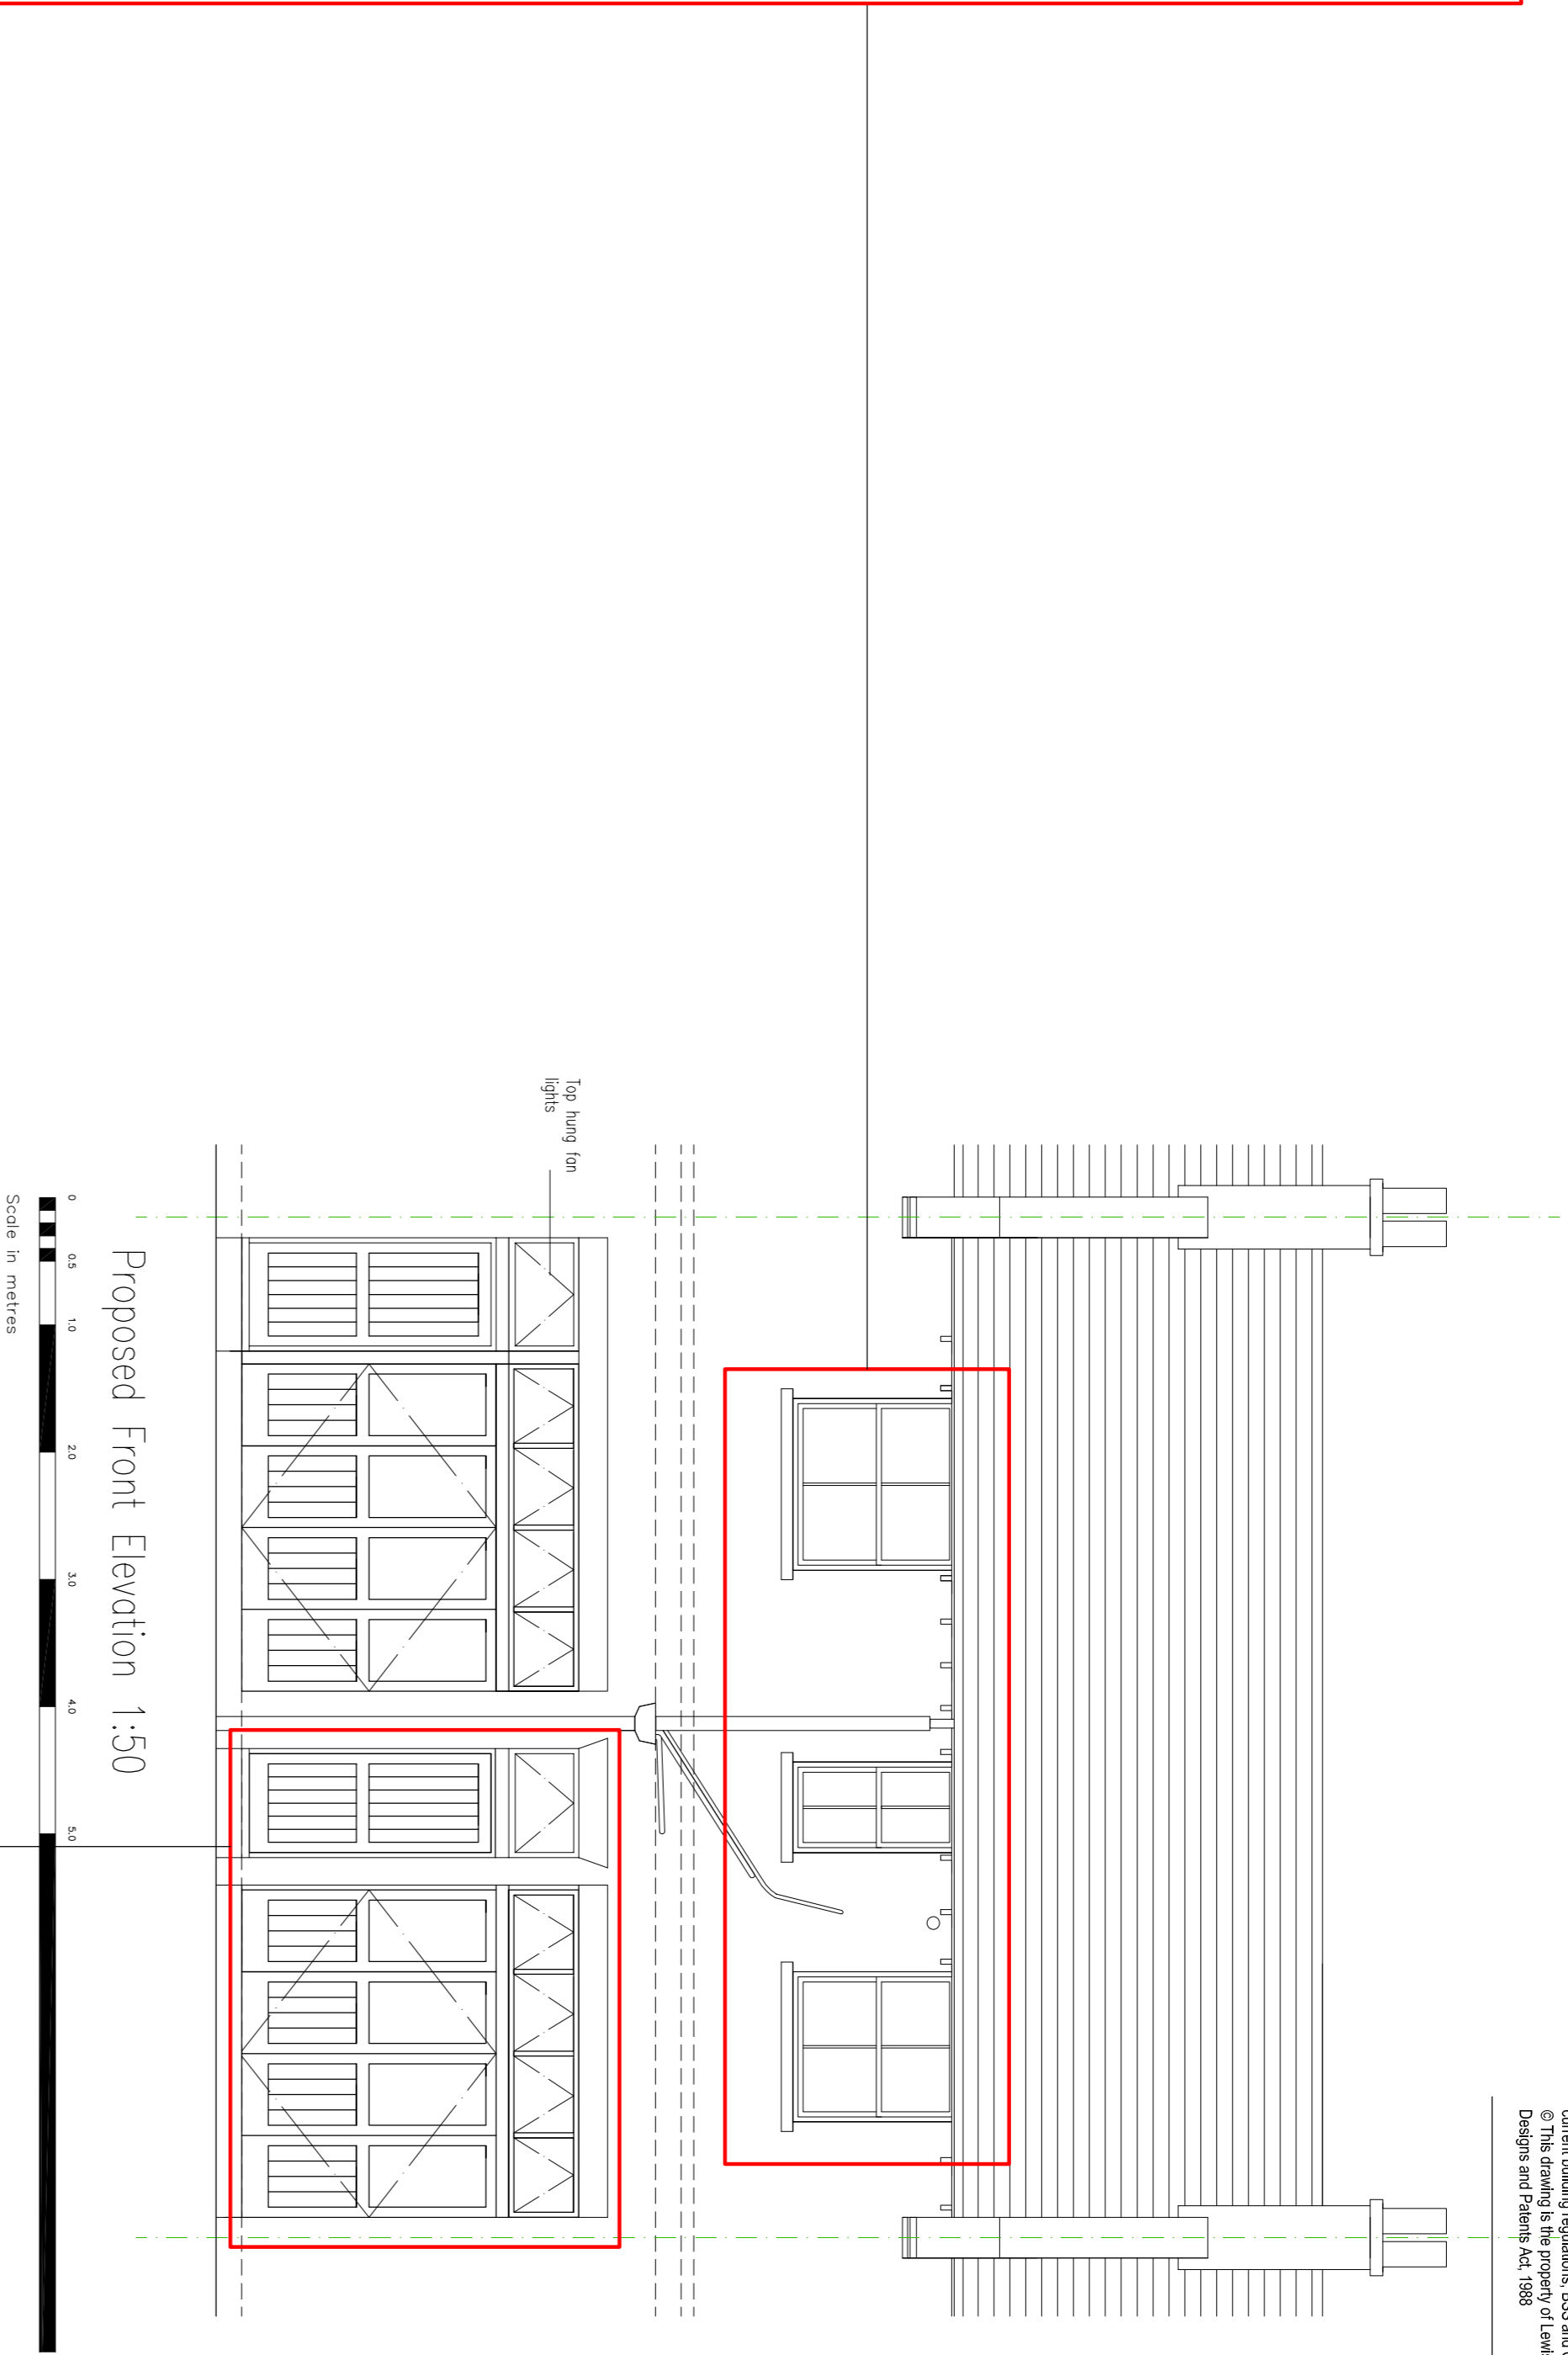

Proposed Front Elevation 1:50  
 Scale in metres

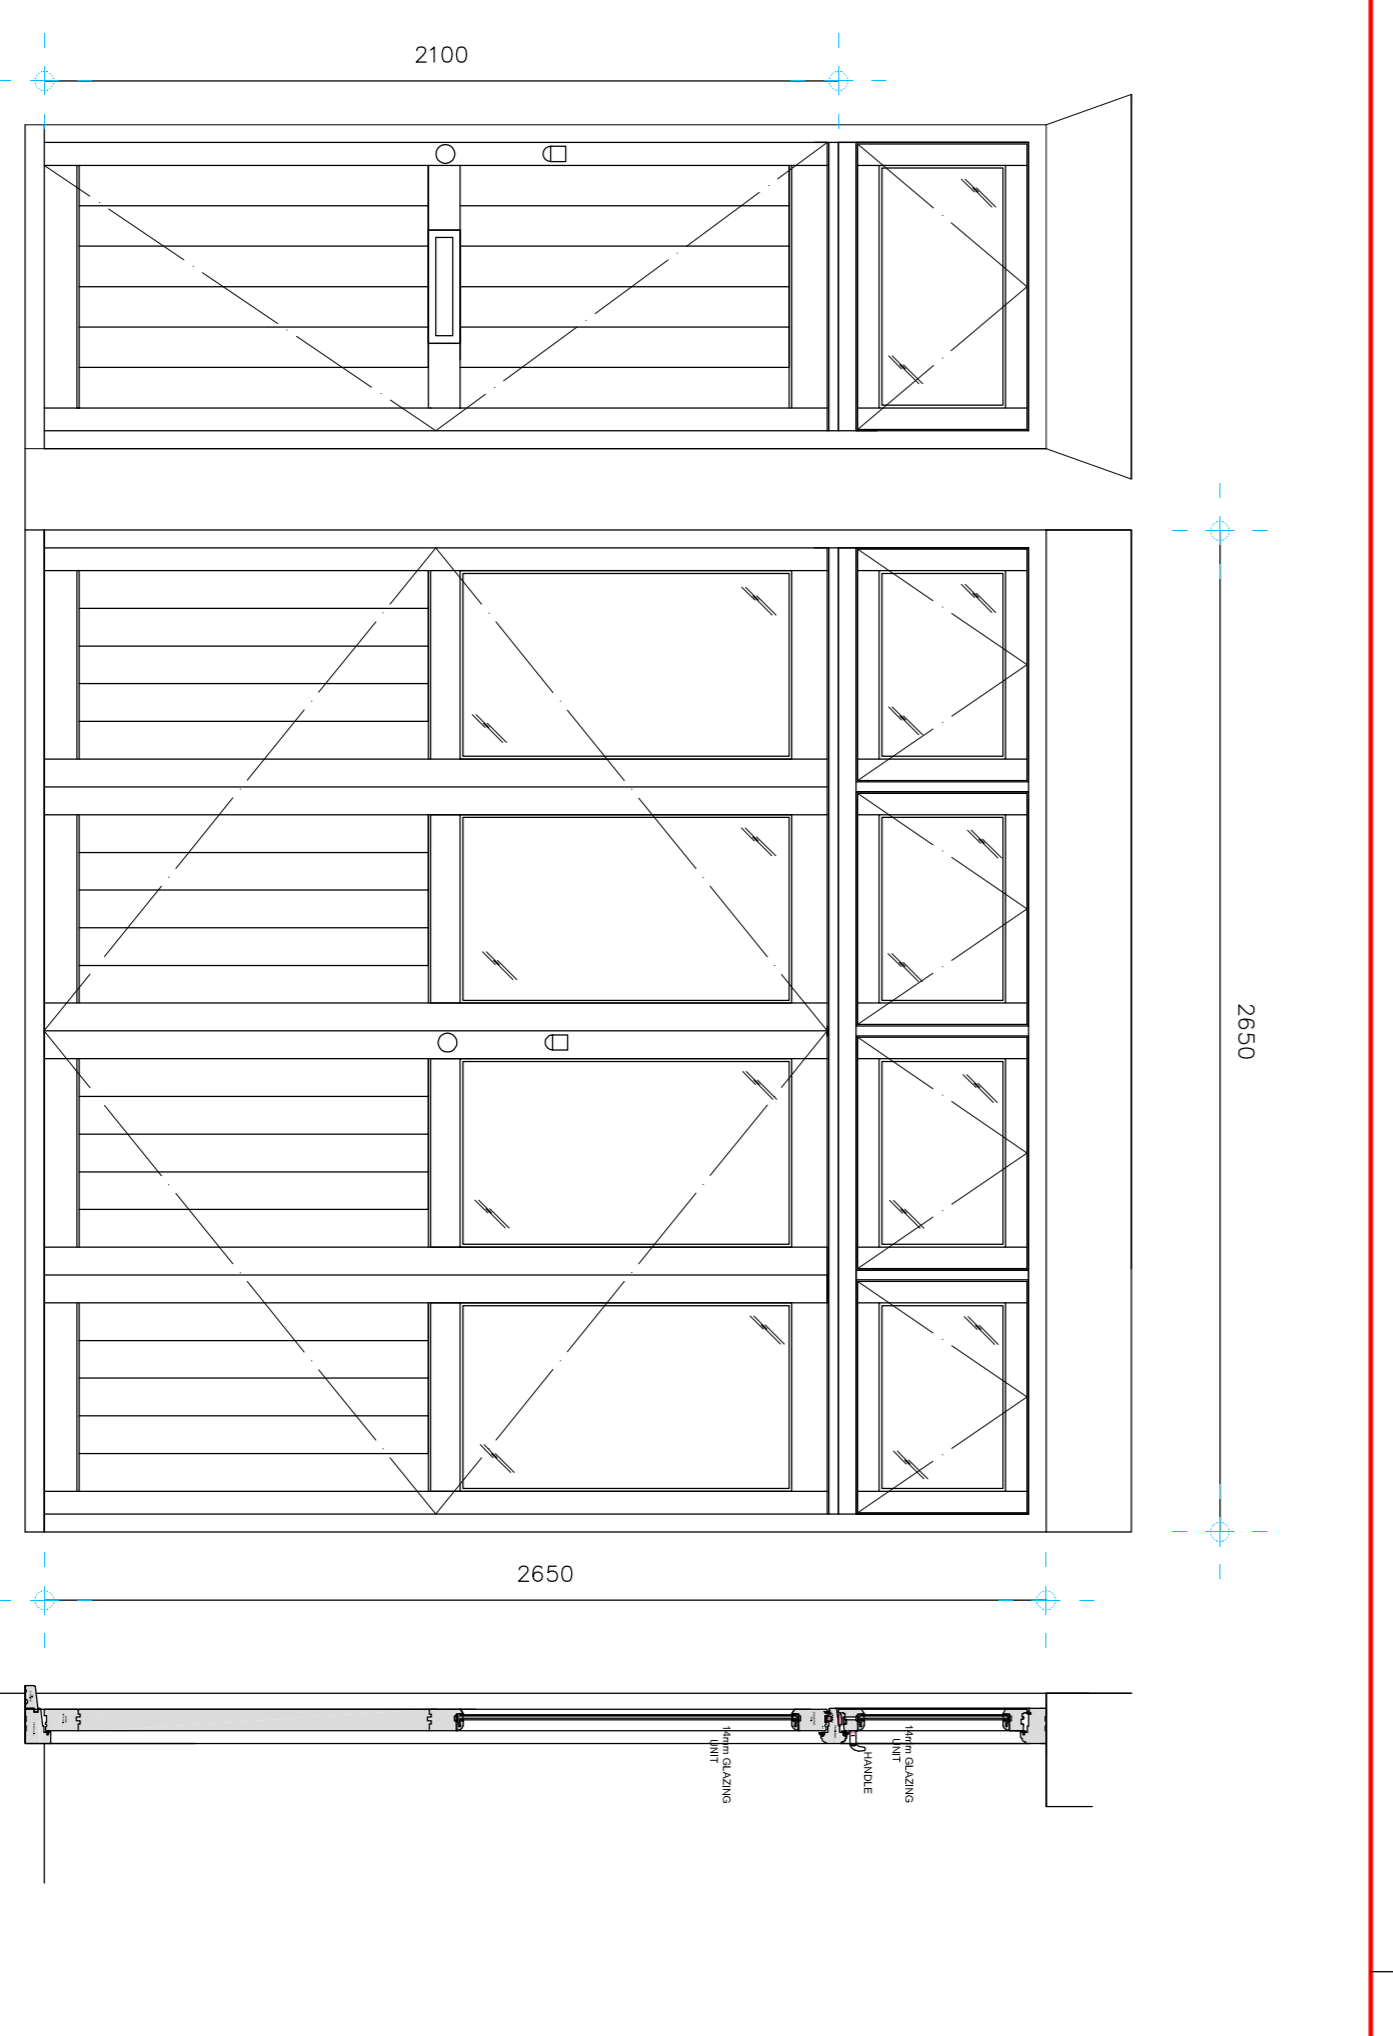

New doors – Front Elevation 1:20  
 Scale in metres

date	revision	notes

**Lewis McMillan Architects**

7 Queen Square, Brighton, BN1 3FD  
 T: 01273 527424  
 E: info@lm-arch.co.uk

project: Internal alterations  
 New doors/windows

location: 8 Queen's Place  
 Hove  
 BN3 2LT

client: Jim Naughton

drawing: Proposed Front Sash Window Details  
 New door details

scale:	1:5, 1:20, 1:50	paper:	A1
drawn:	CL	checked:	CL
date:	05/09/2023	rev:	A