



Proposed Front Elevation 1:50
 Scale in metres

Proposed Rear Elevation/Section 1:50

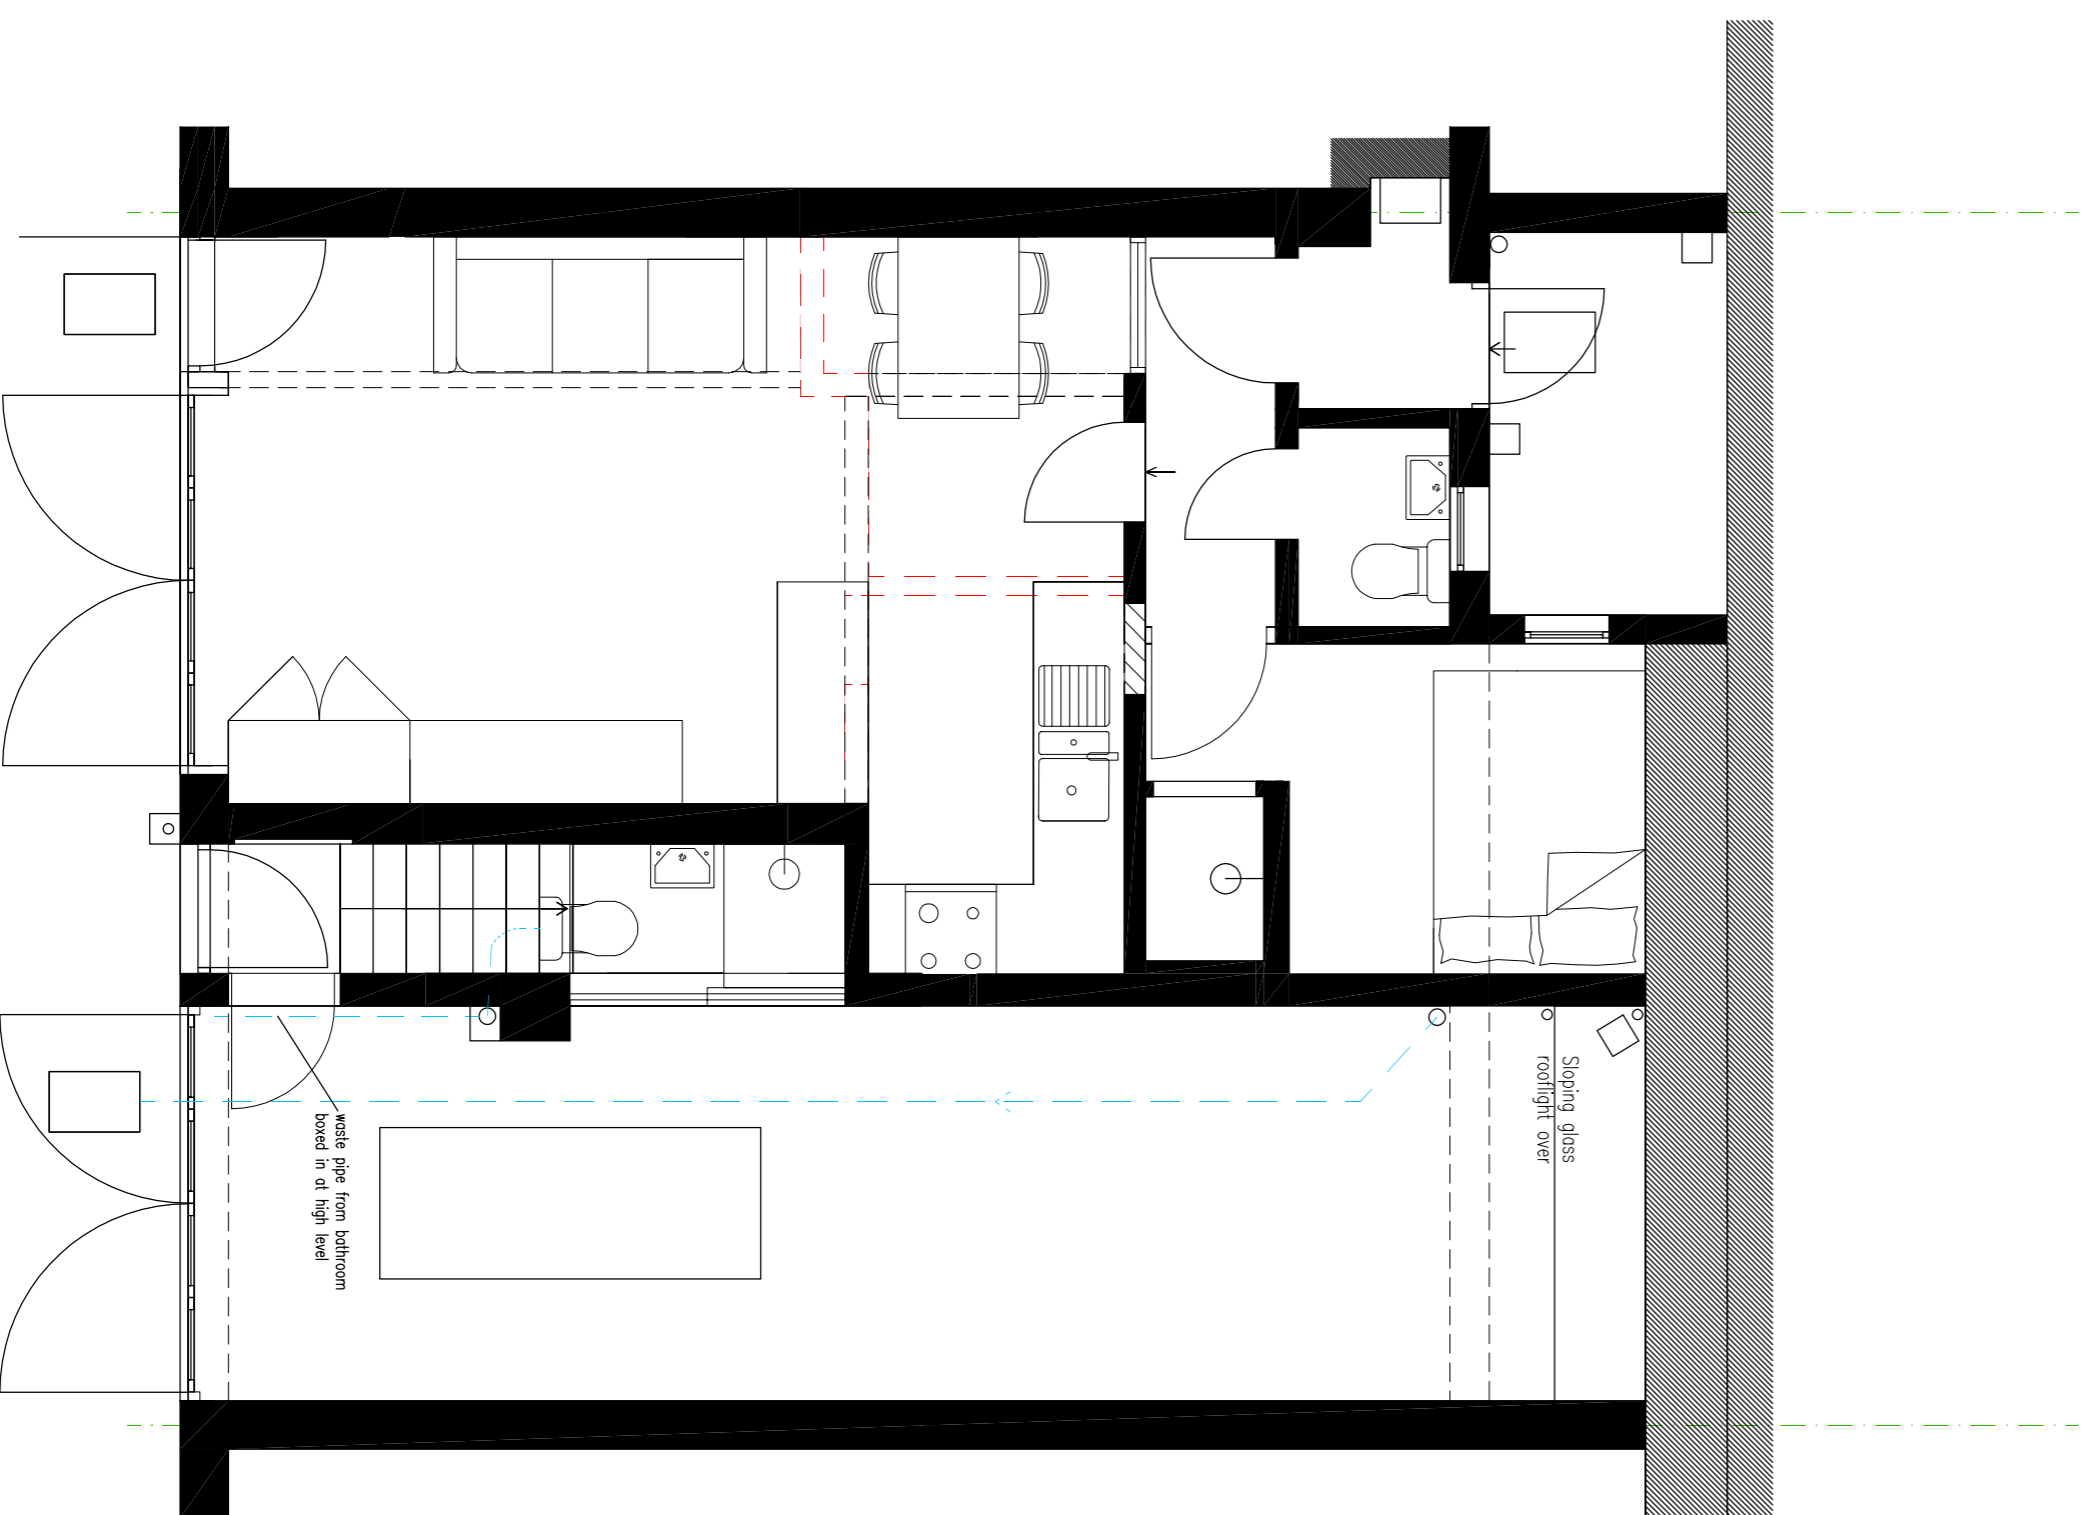


Proposed Ground Floor Plan 1:50

Scale in metres

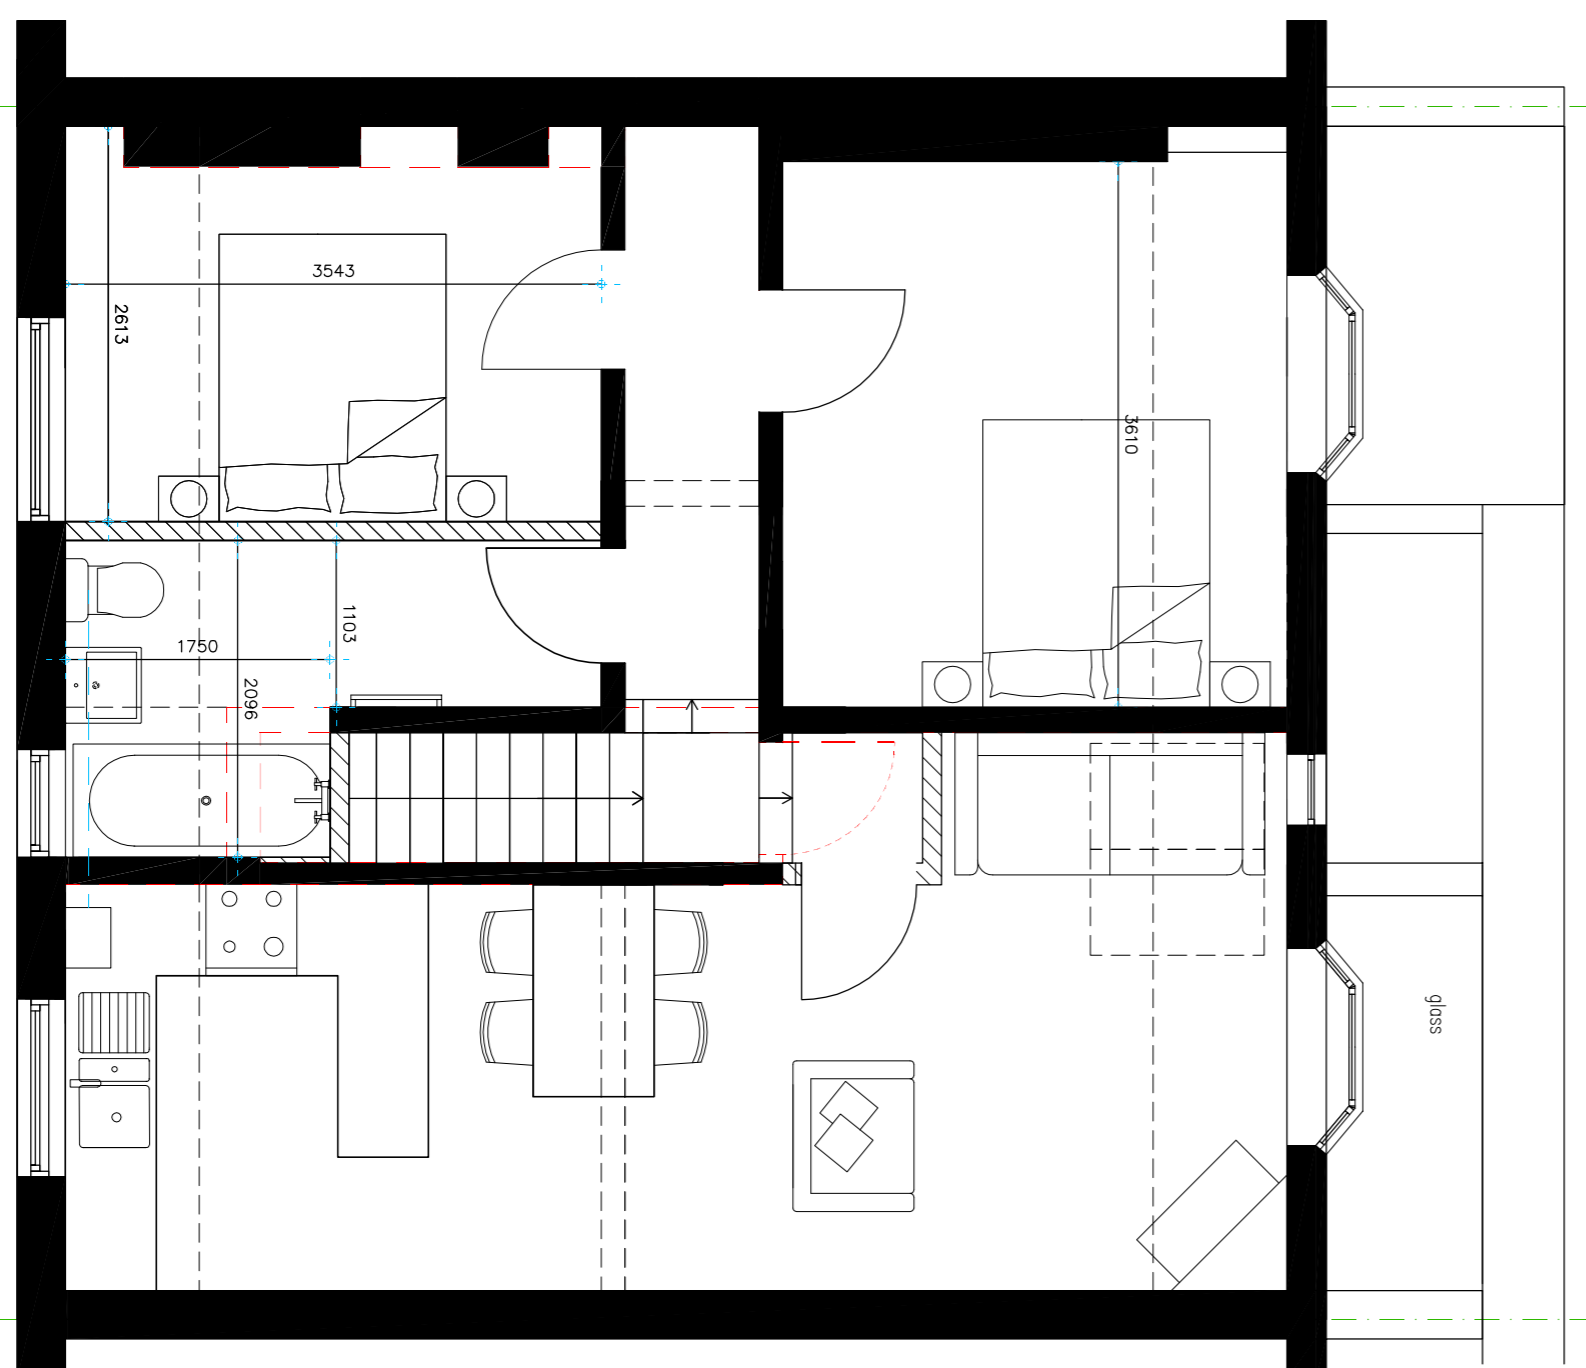

Proposed First Floor Plan 1:50

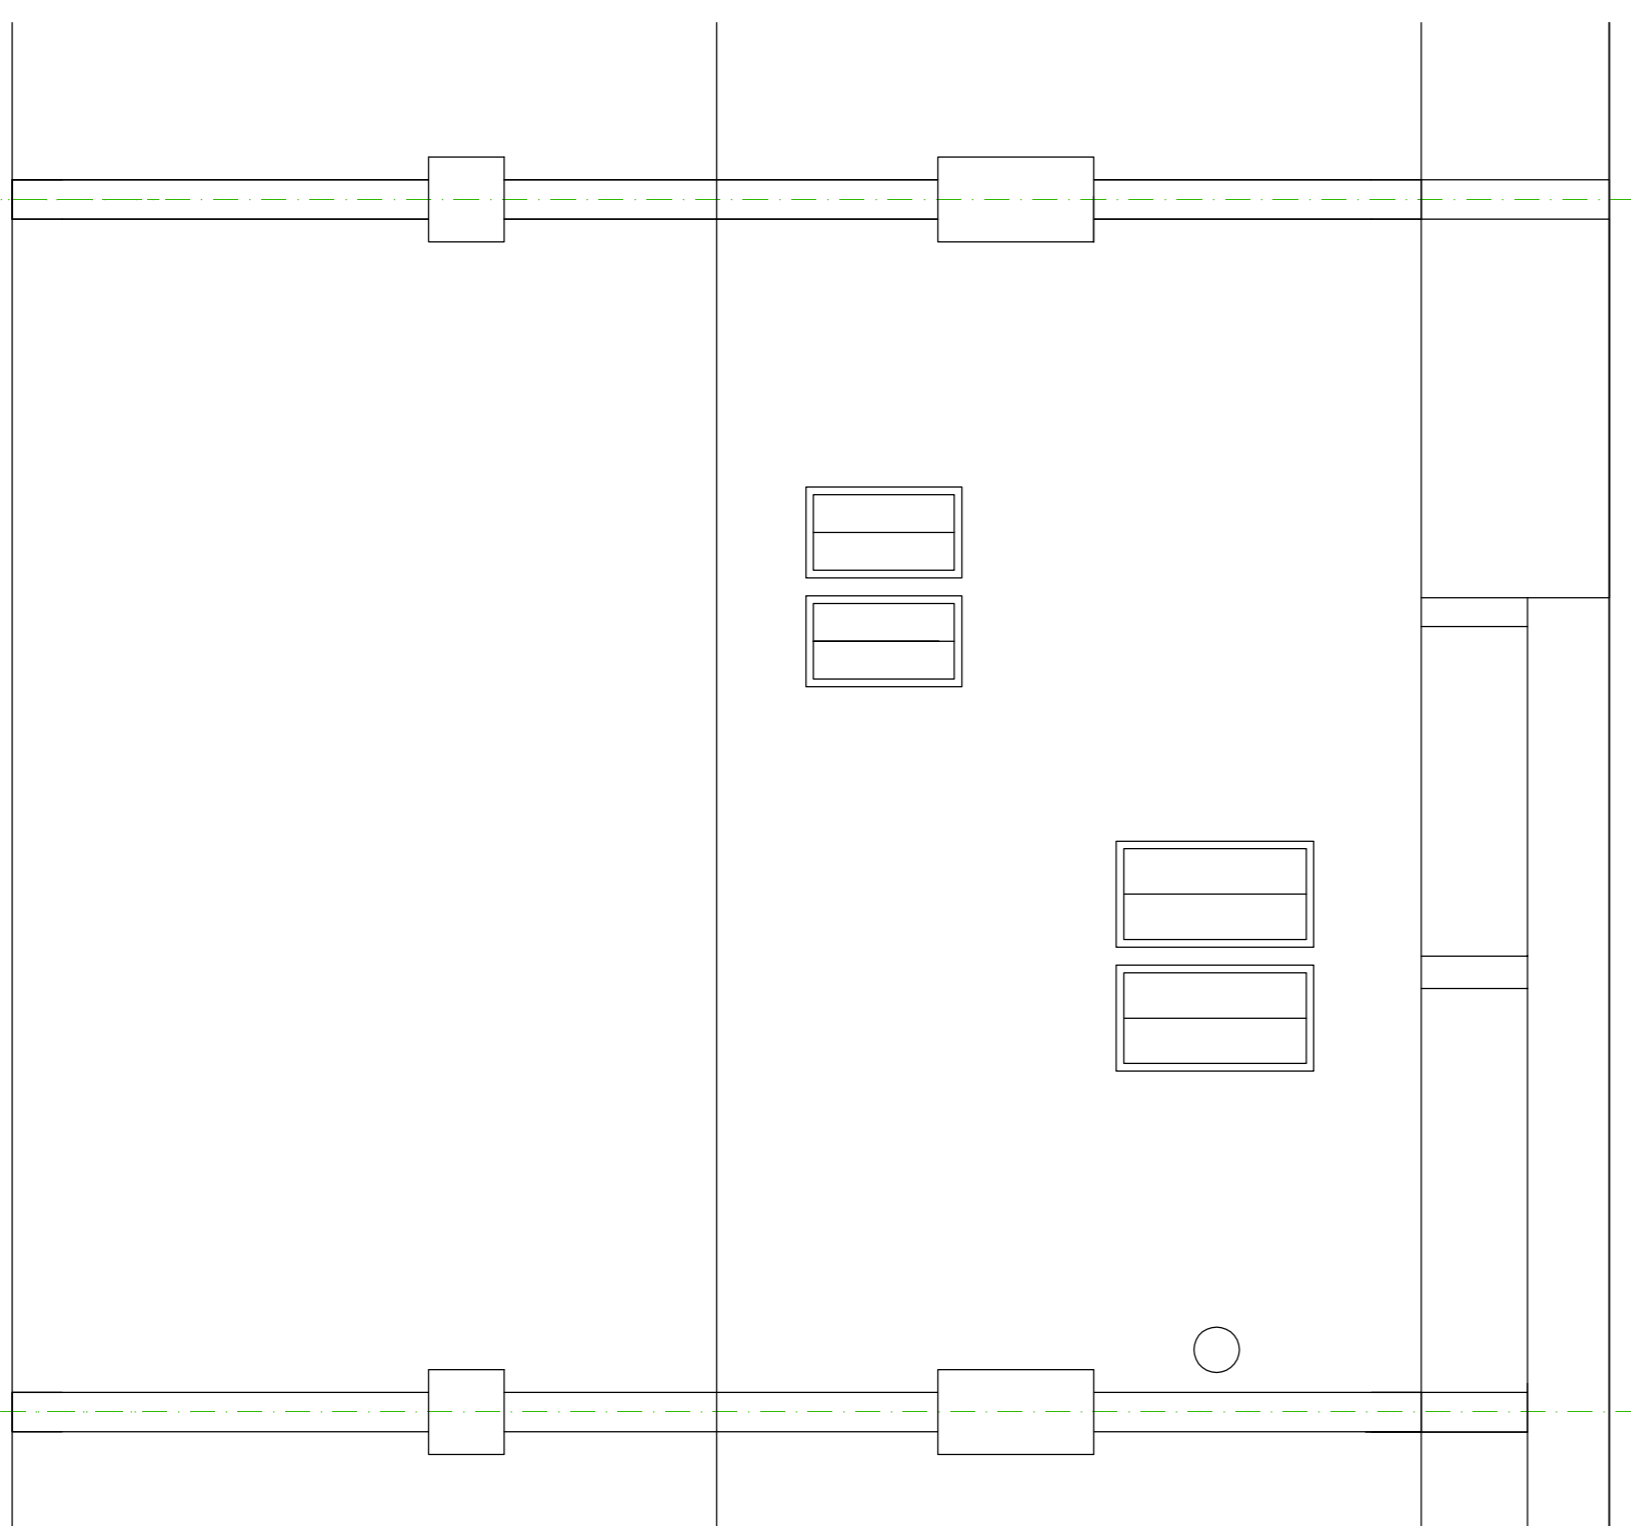

Proposed Roof Plan 1:50
 (limited access to view the roof)

date	revision	notes

Lewis McMillan Architects

7 Queen Square, Brighton, BN1 3FD
 T: 01273 527424
 E: info@lm-arch.co.uk

project: Internal alterations
 New doors/windows
 location: 8 Queen's Place
 Hove
 BN3 2LT

client:	Jim Naughton
drawing:	Proposed Plans
scale:	1:50
drawn:	CL
date:	05/09/2023
drawing:	23-18-04
checked:	CL
rev:	F