




Existing South East Elevation  
1.100

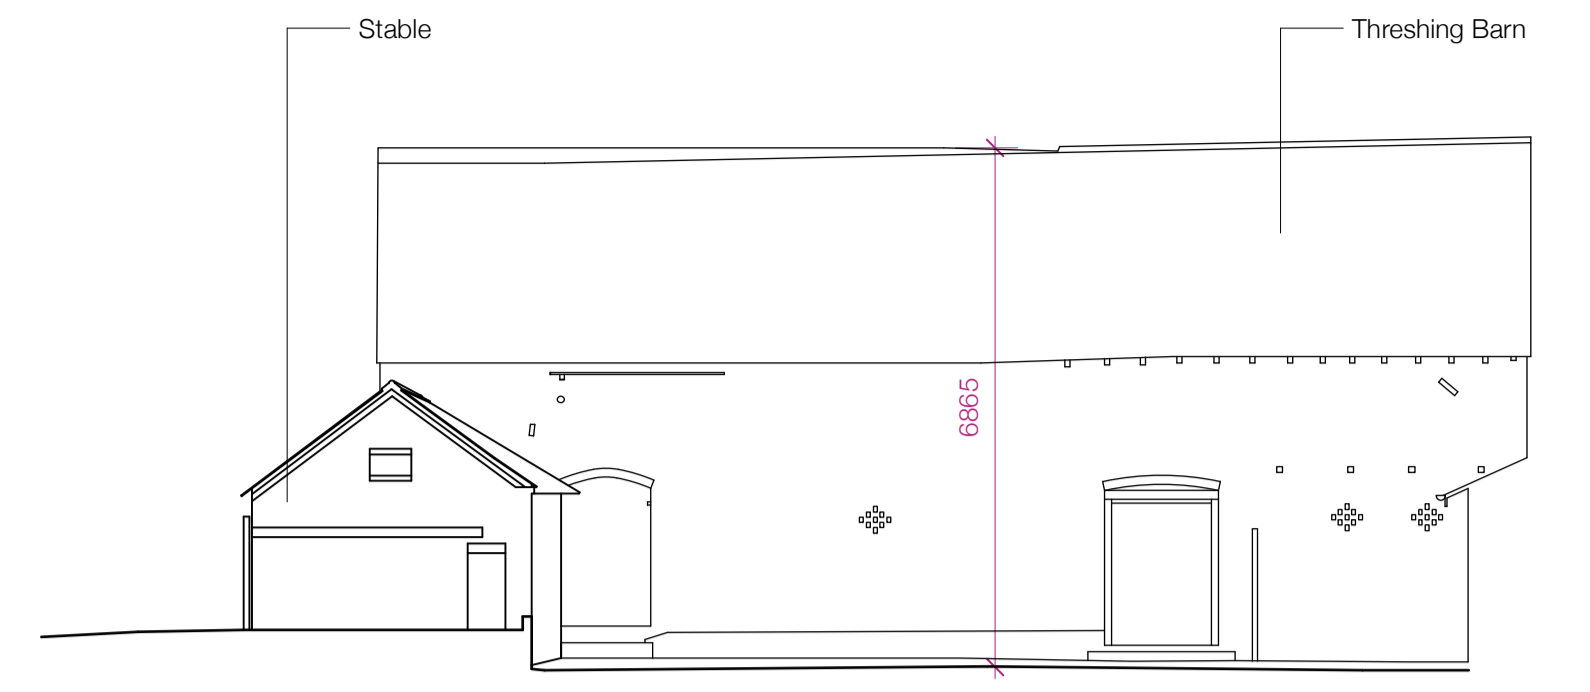


Existing South East Elevation (courtyard)  
1.100

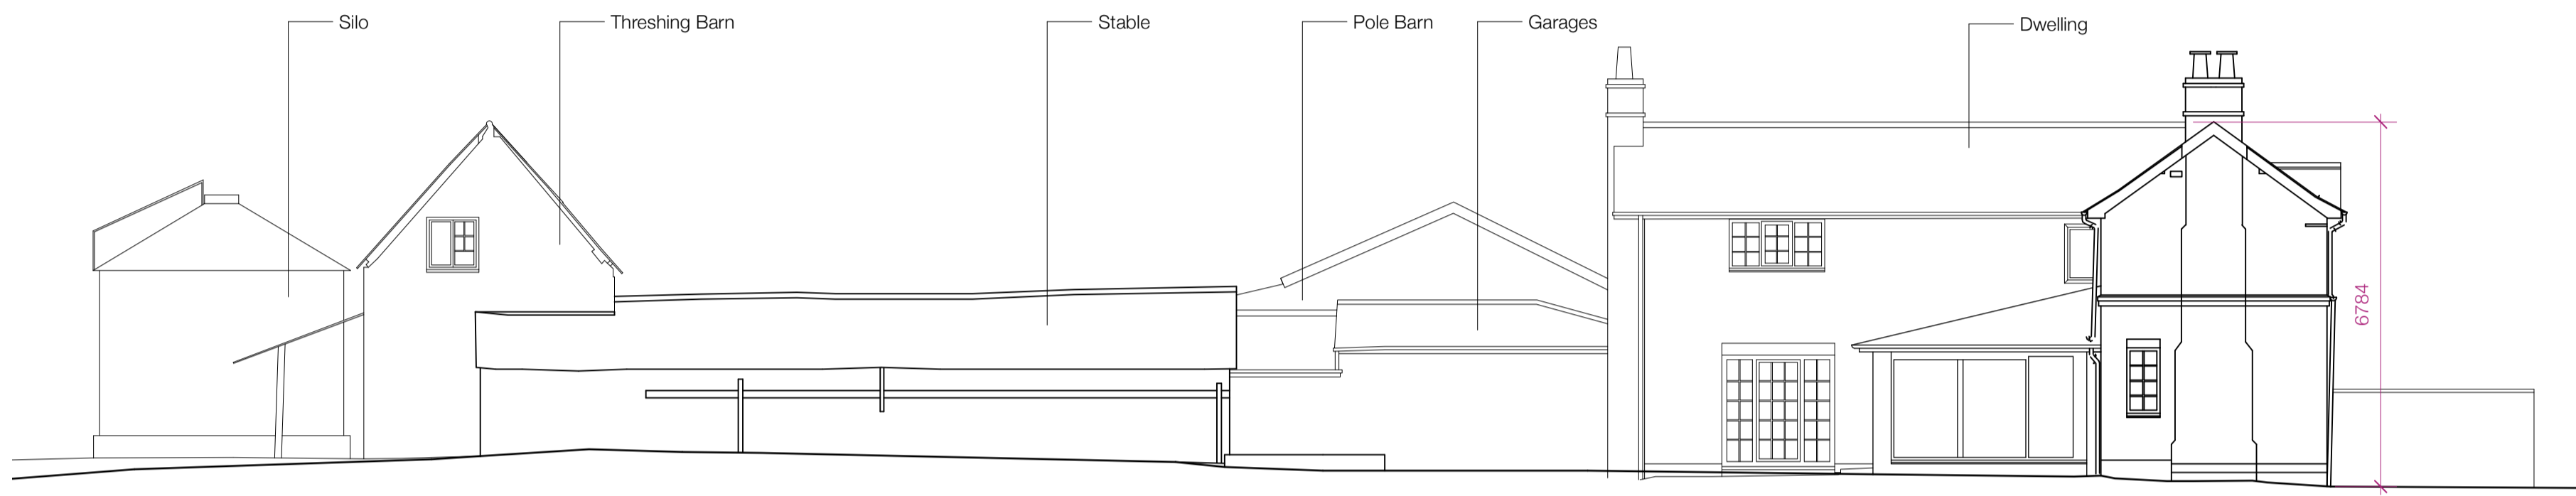


Existing South West Elevation  
1.100

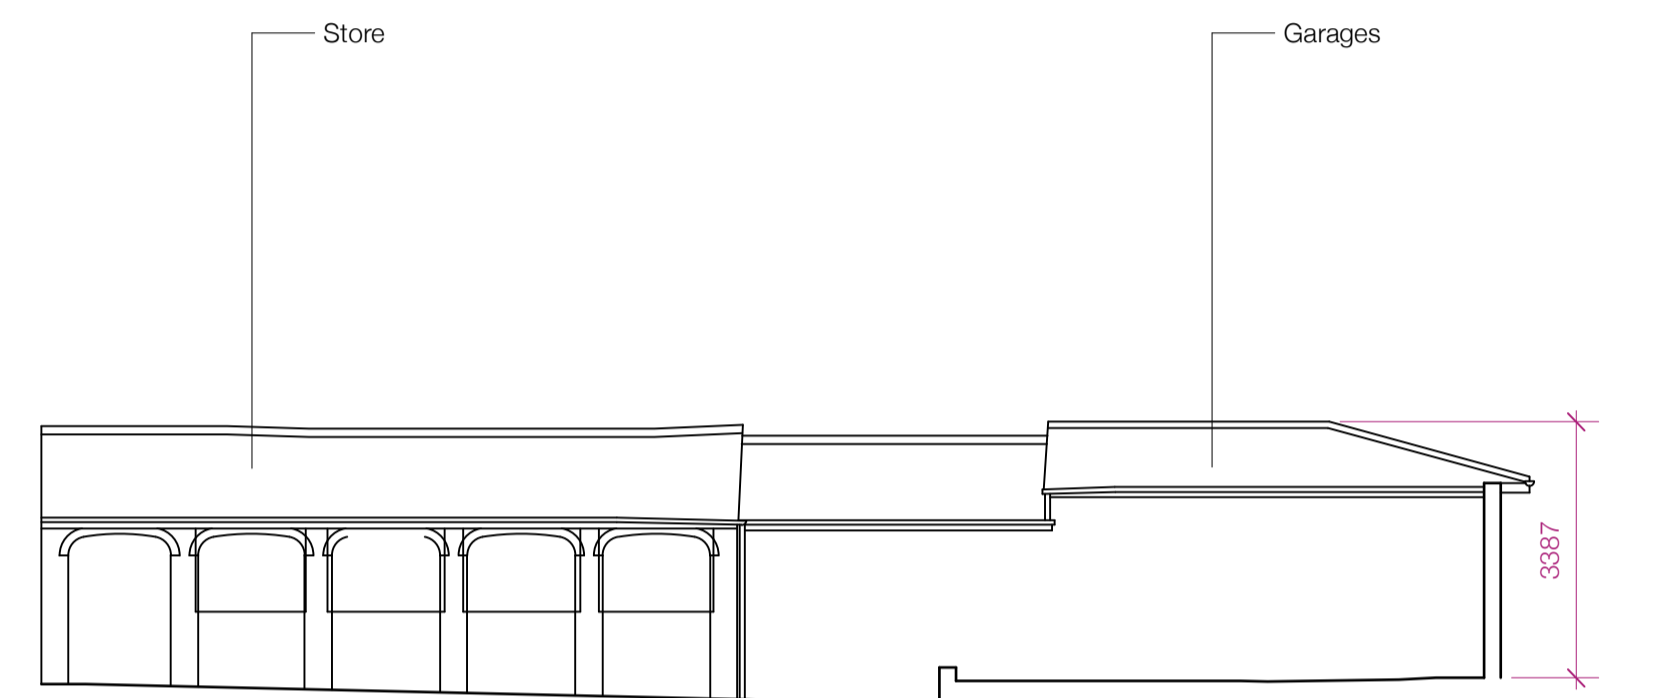


Existing South West Elevation (courtyard)  
1.100

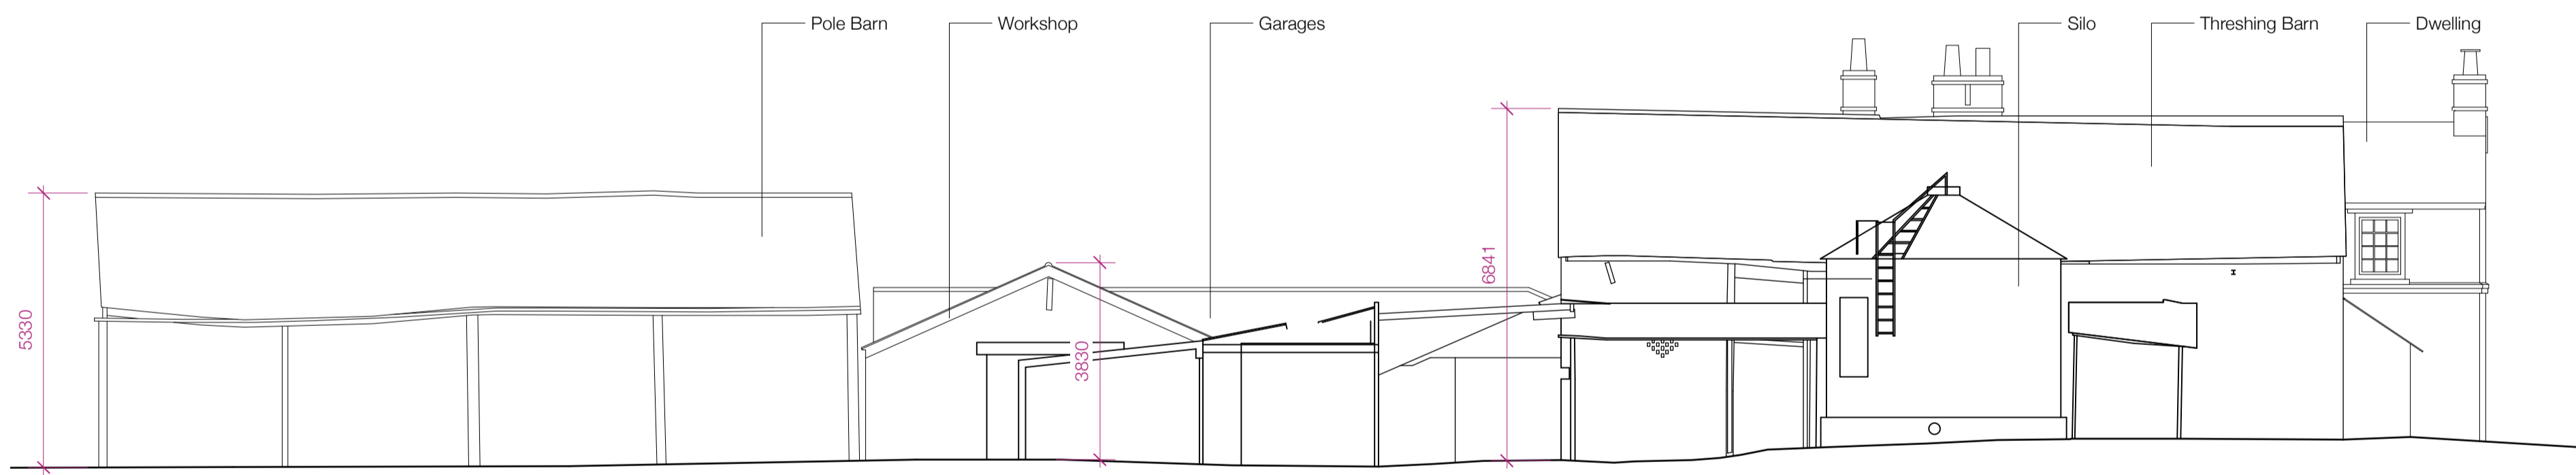



Existing North West Elevation  
1.100

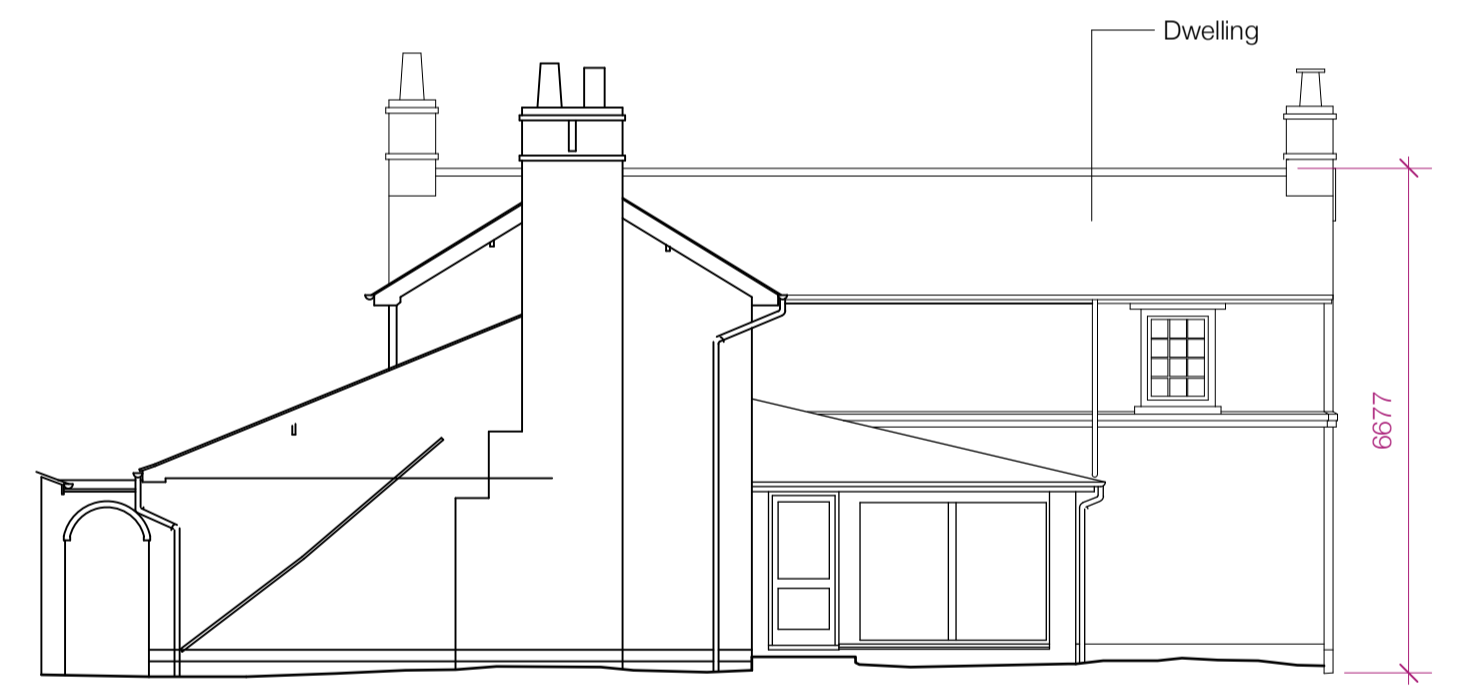


Existing North West Elevation (courtyard)  
1.100

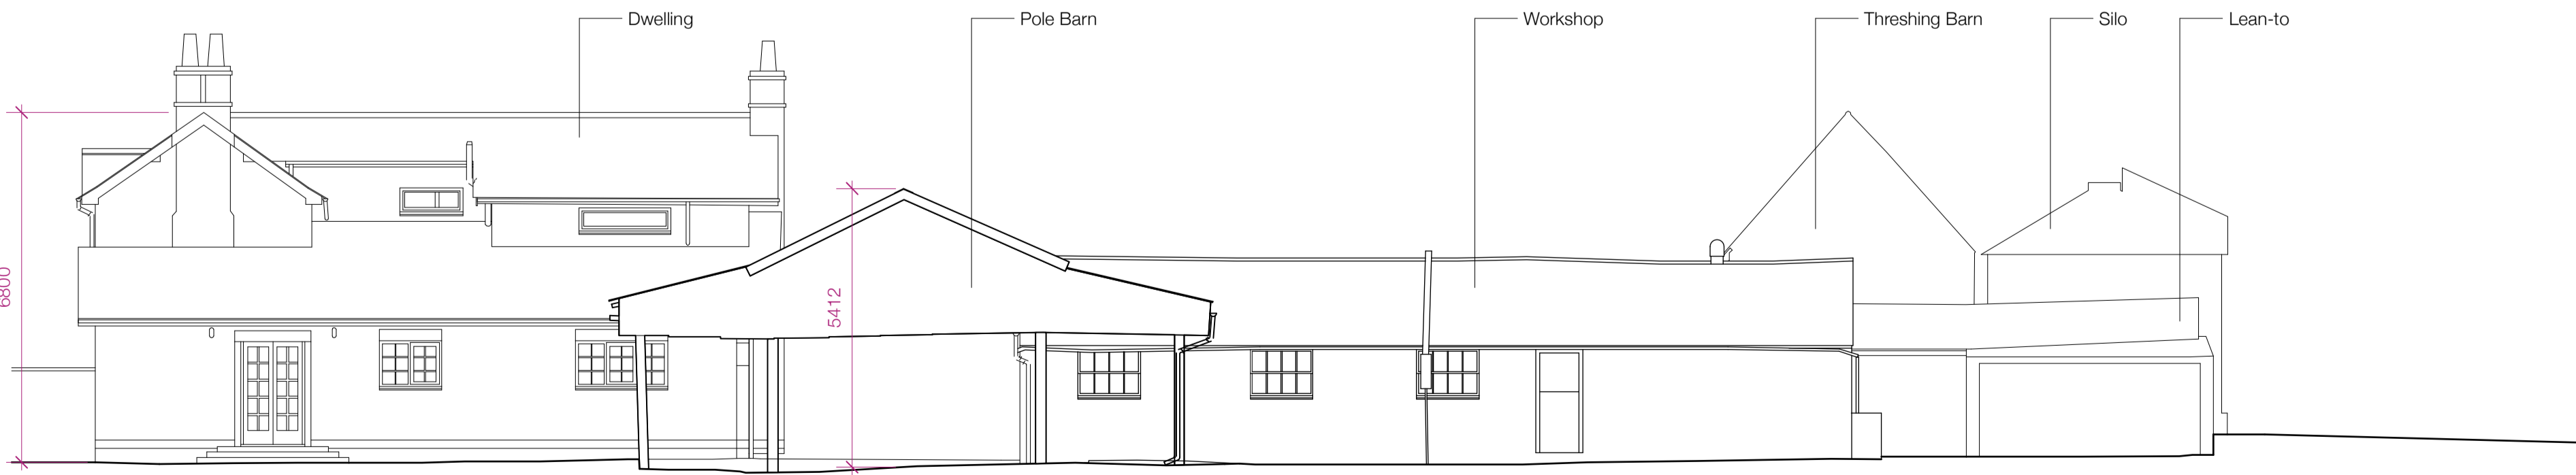

Existing North East Elevation  
1.100

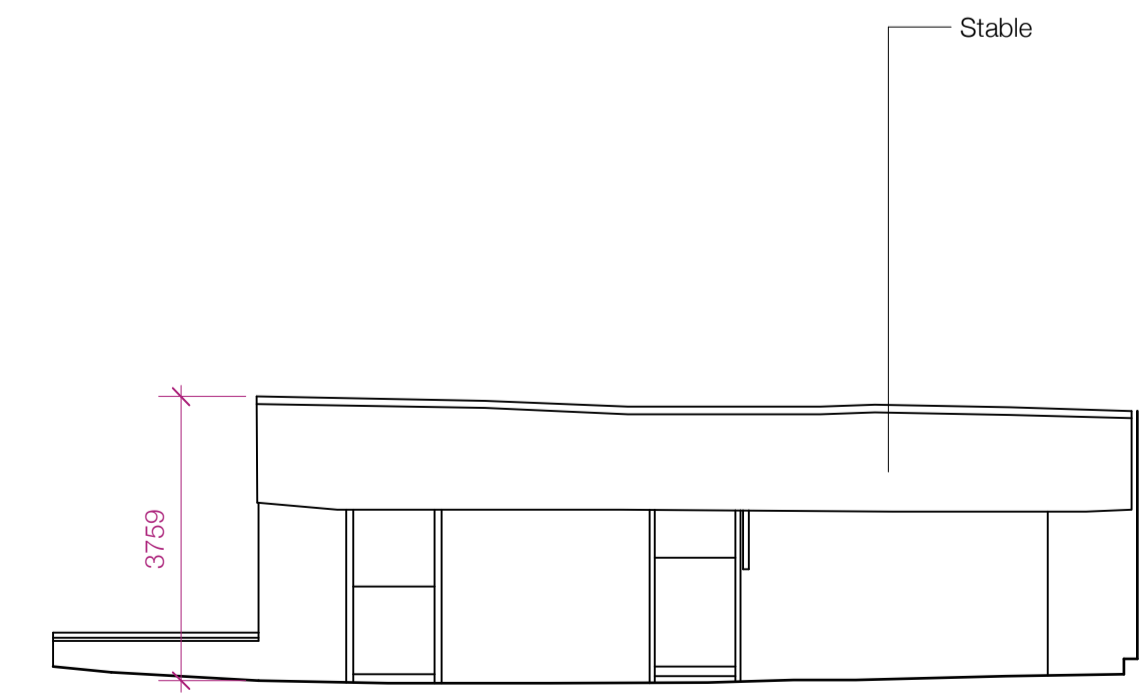 

Existing North East Elevation (courtyard)  
1.100

REV	DATE	DESCRIPTION	BY
 <b>Allan Joyce Architects Ltd</b> Architects, Landscape & Interior Design 16-20 Bath Street, Nottingham NG1 1DF T 0115 8418418 E design@ajatltd.co.uk			
CLIENT			
Roy & Rachael Allum			
PROJECT			
Sycamore Lodge			
DRAWING			
Existing Elevations			
PROJECT NUMBER	SCALE @ A1	DATE	BY
3966	1:100	September '23	CS
DRAWING NUMBER	REVISION	STATUS	
008		Planning	
<small>This drawing is copyright and remains the property of Allan Joyce Architects Ltd. Print Size Check Generally do not scale drawings. All dimensions to be confirmed on site.</small>			