




Proposed South East Elevation  
1.100

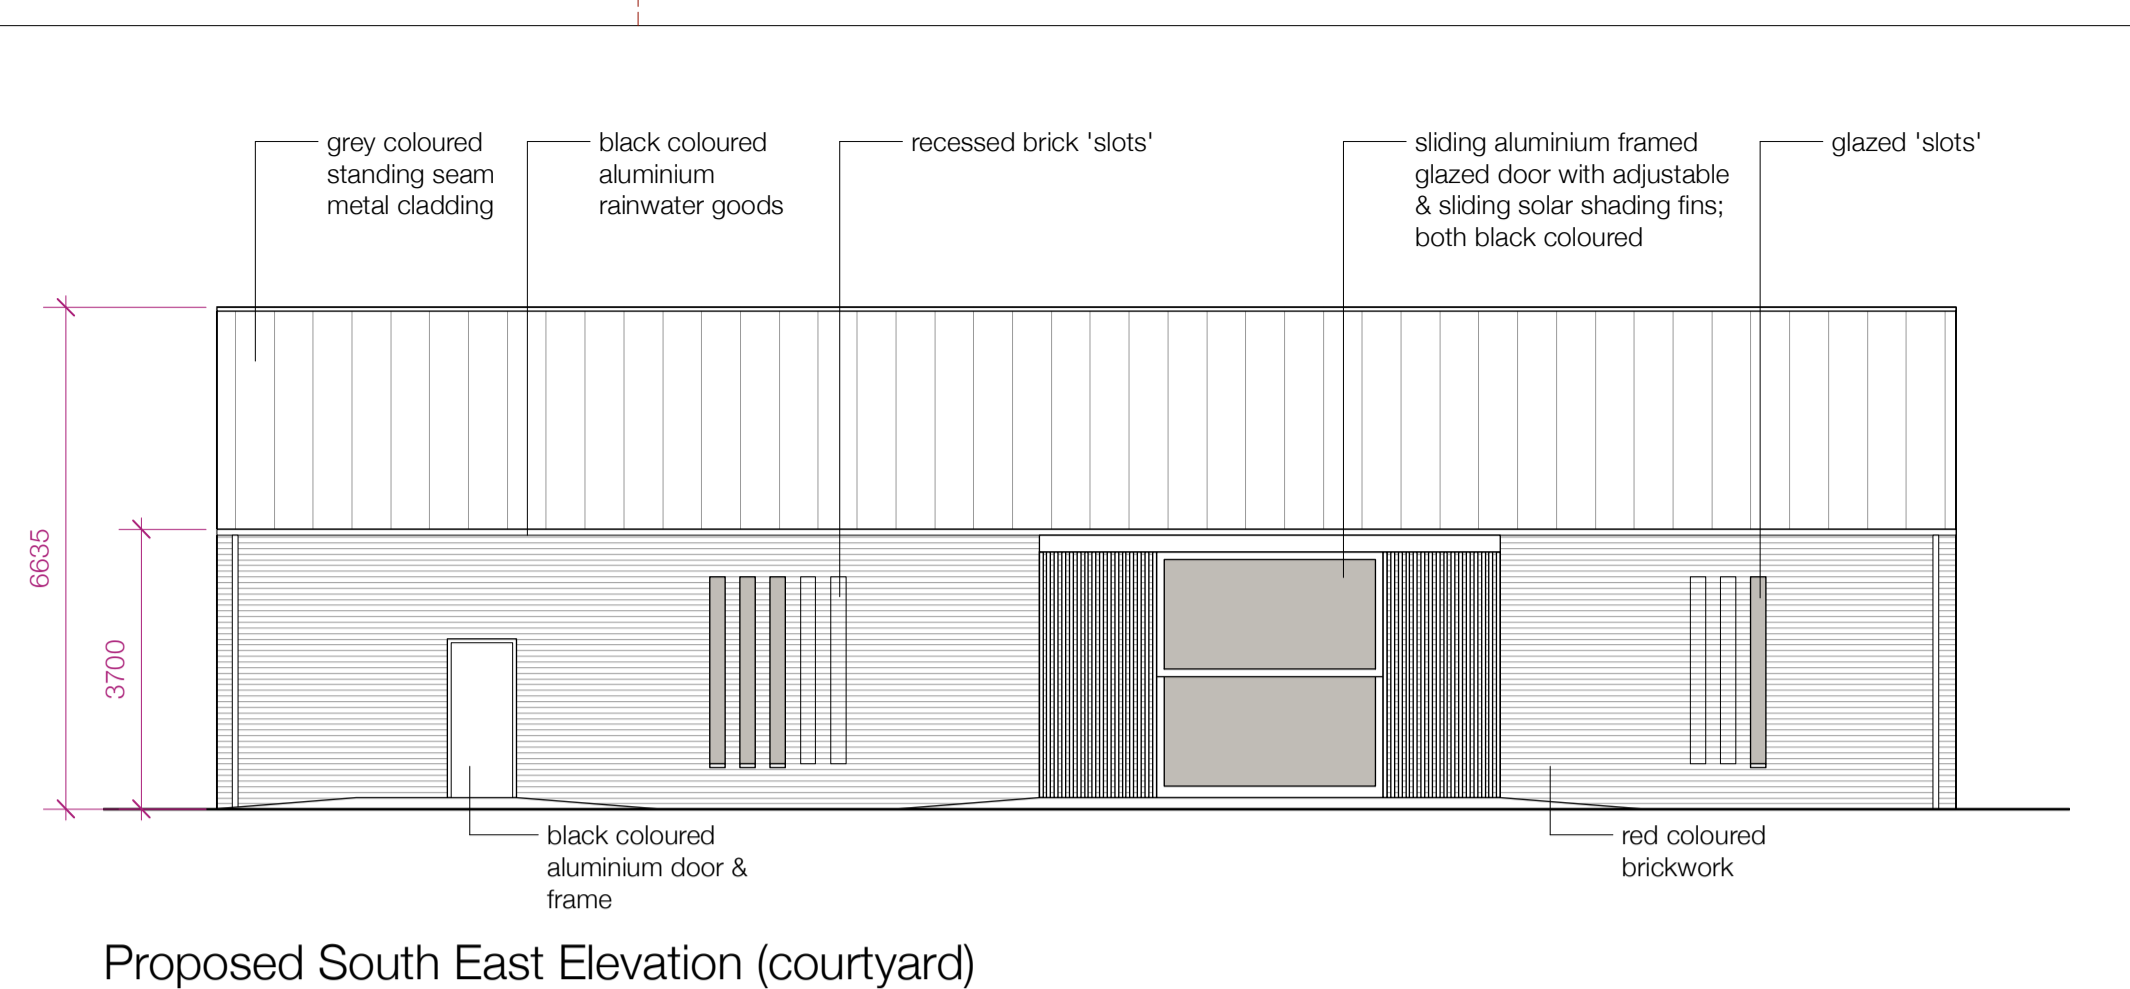



Proposed South East Elevation (courtyard)  
1.100

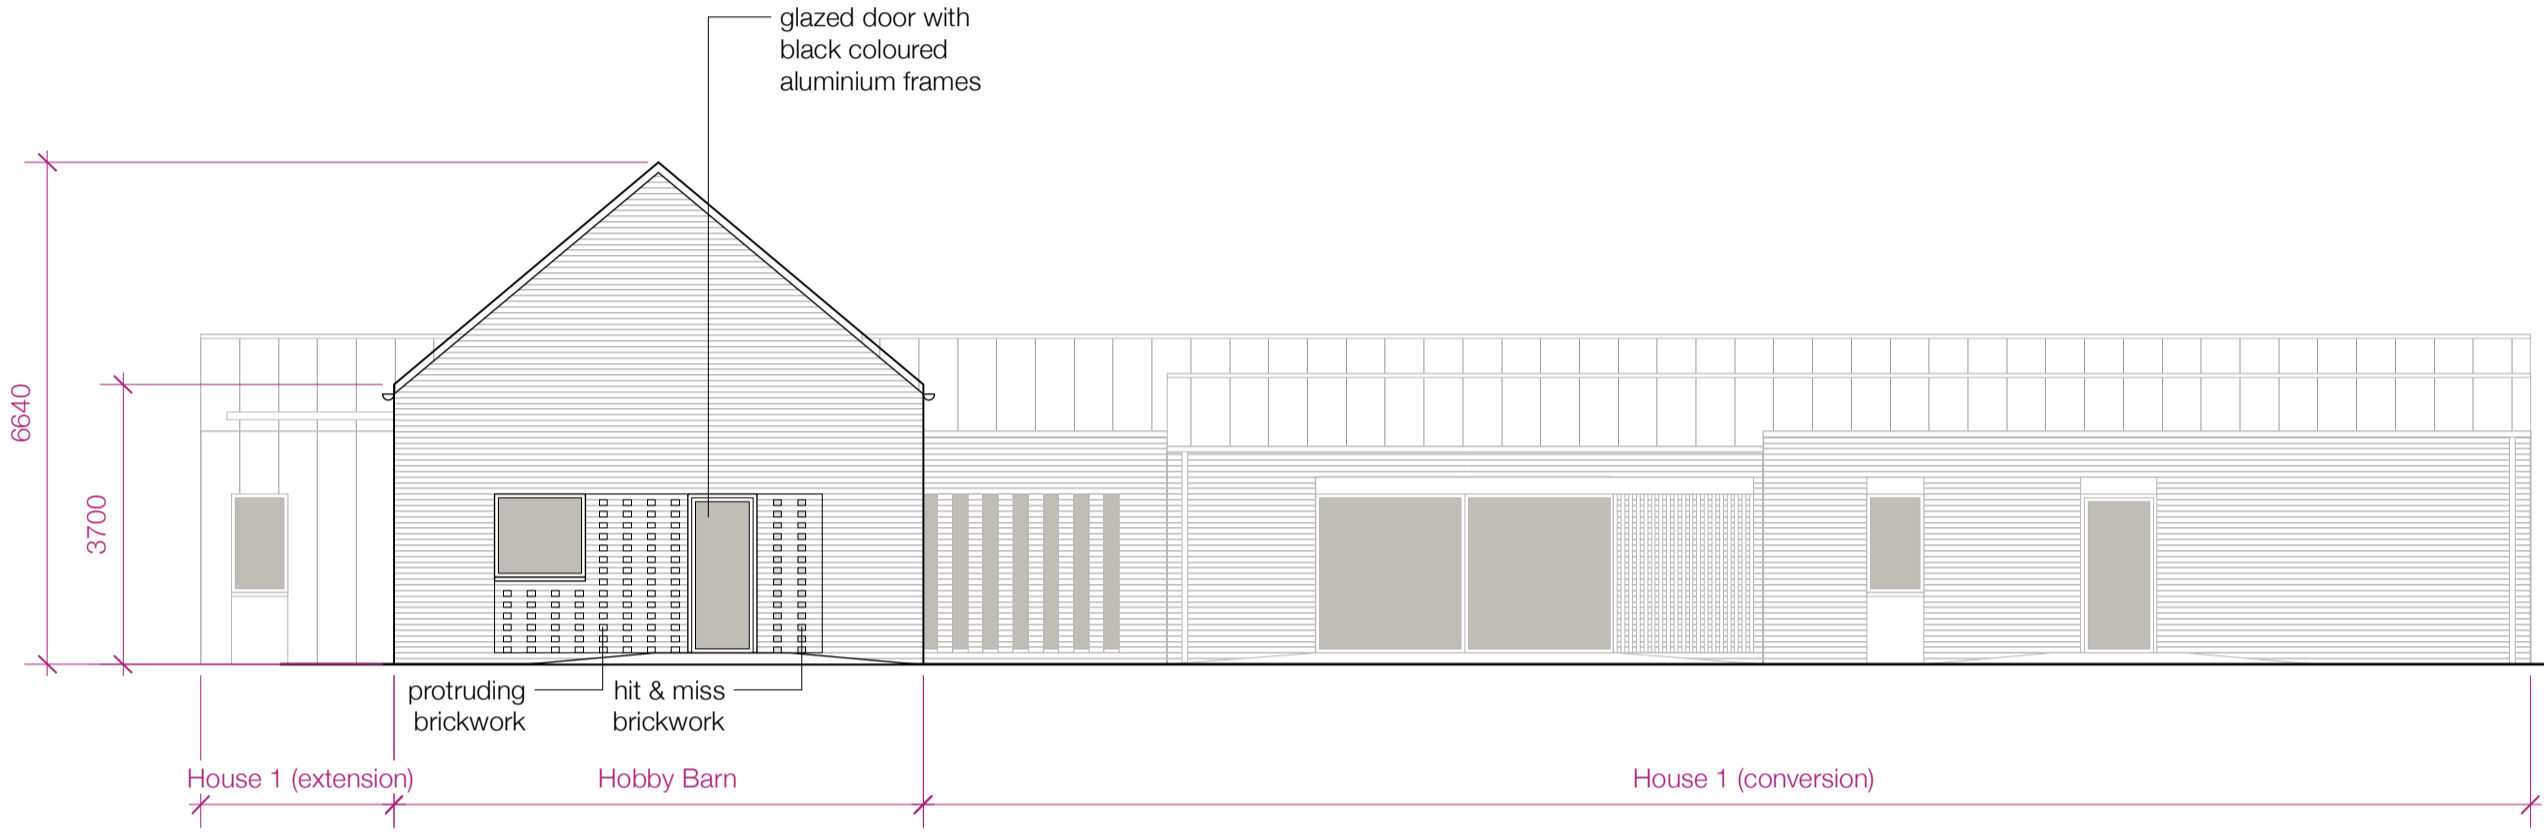


Proposed South West Elevation  
1.100

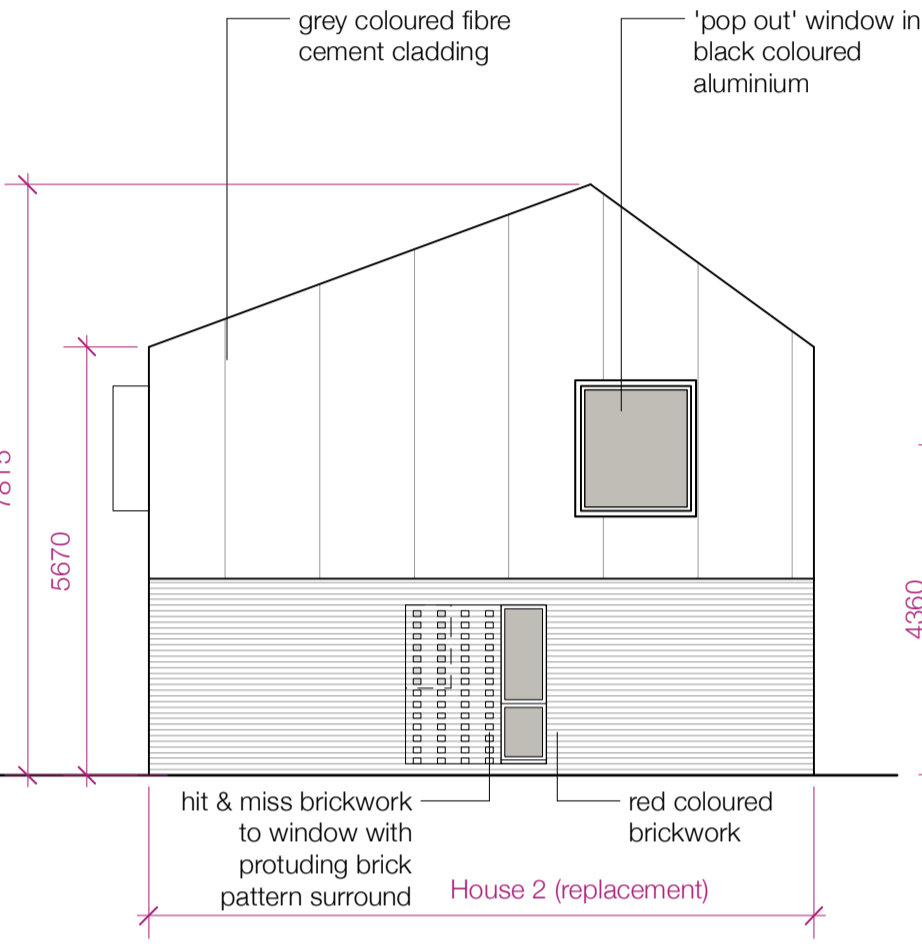


Proposed South West Elevation (courtyard)  
1.100

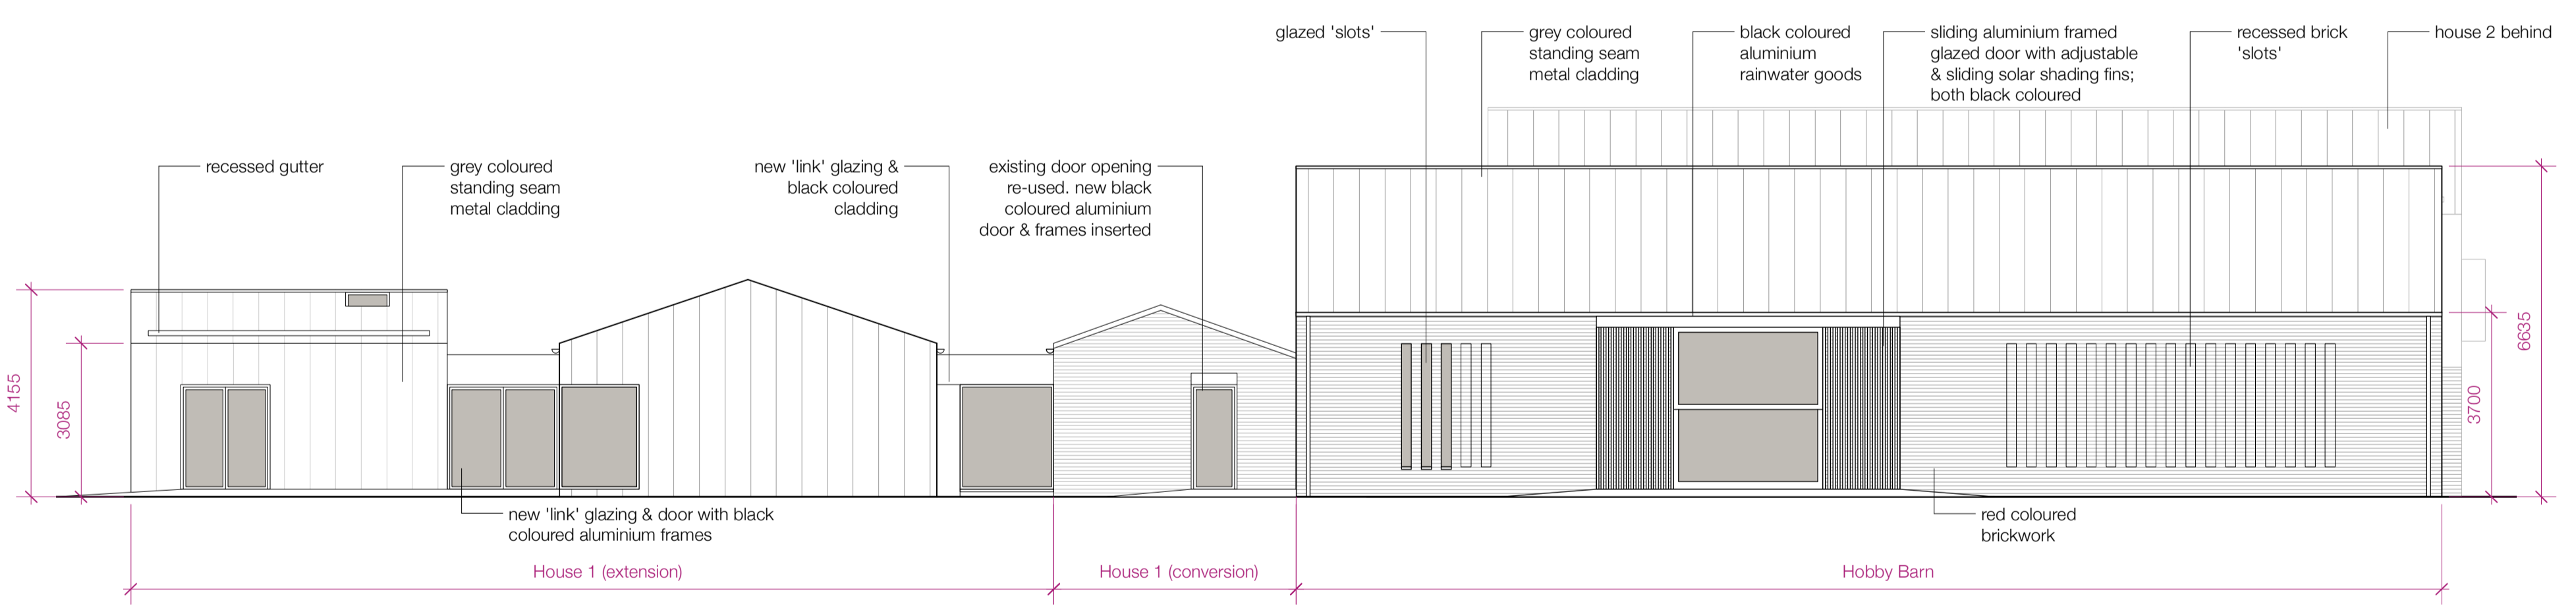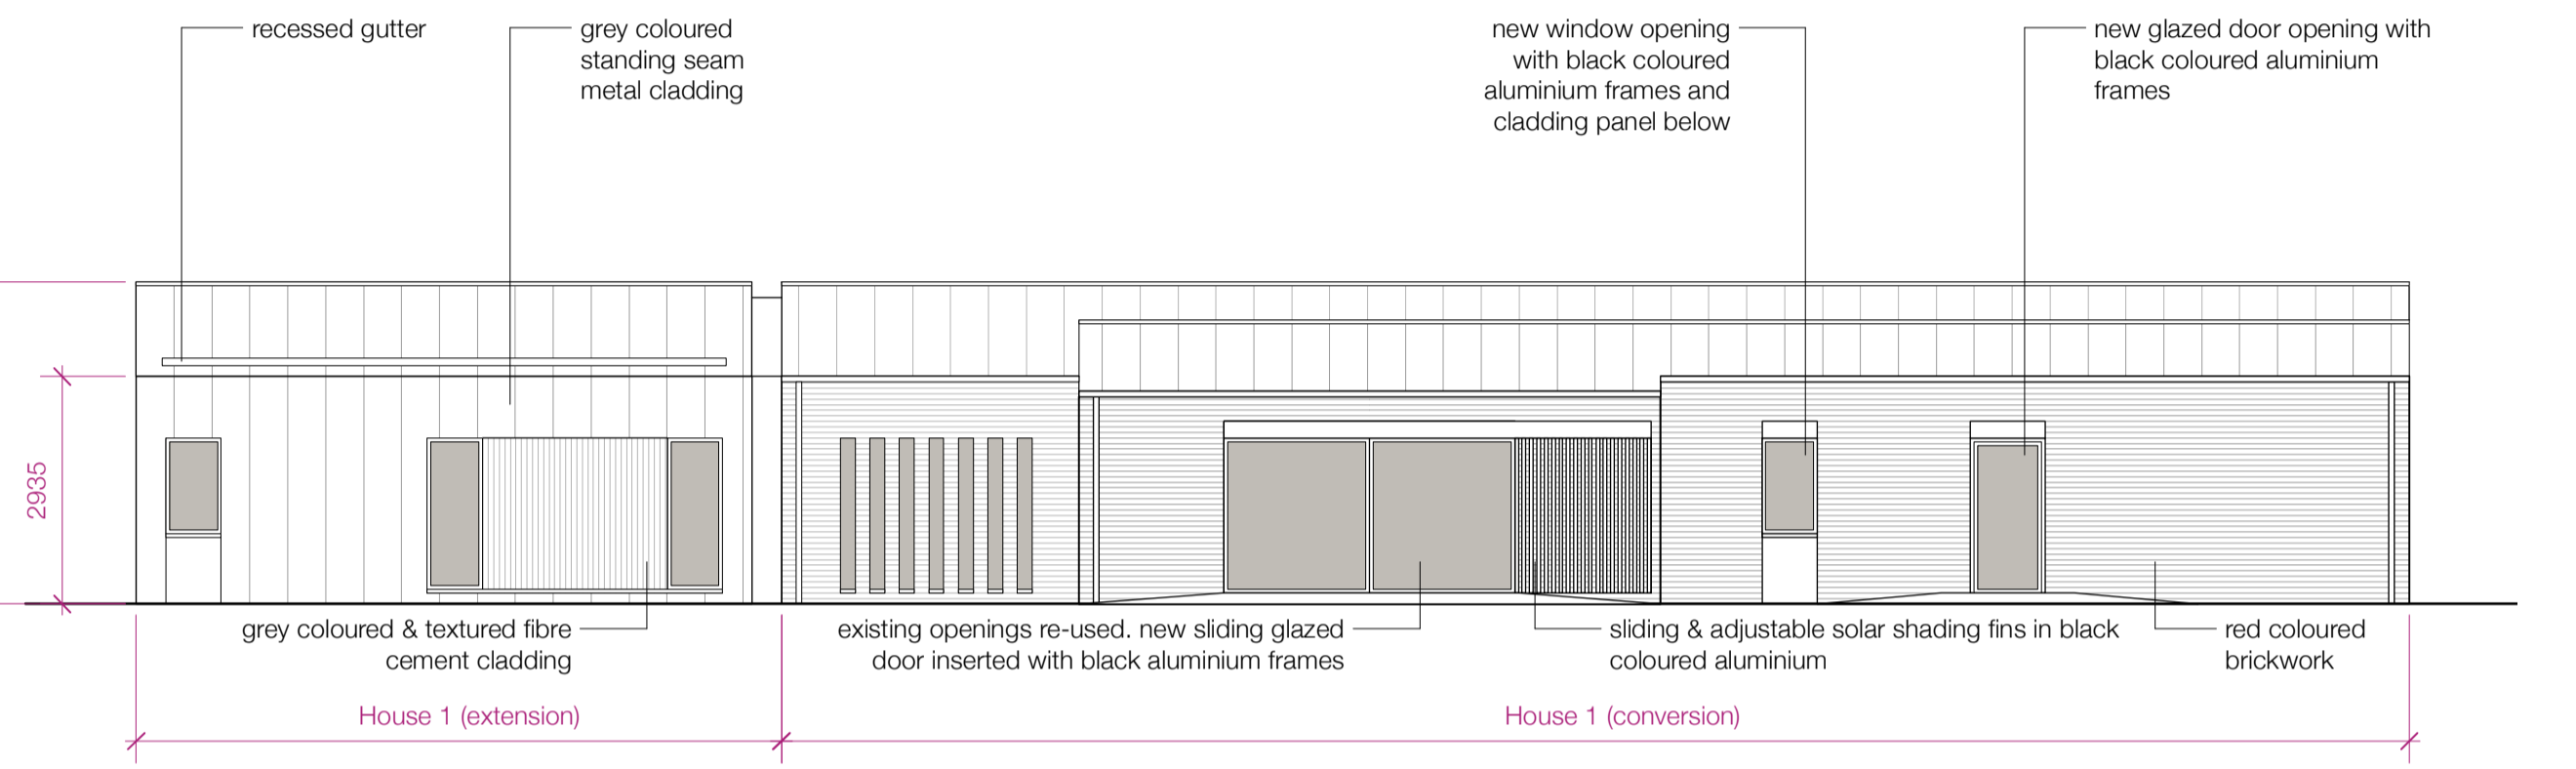


Proposed North West Elevation  
1.100

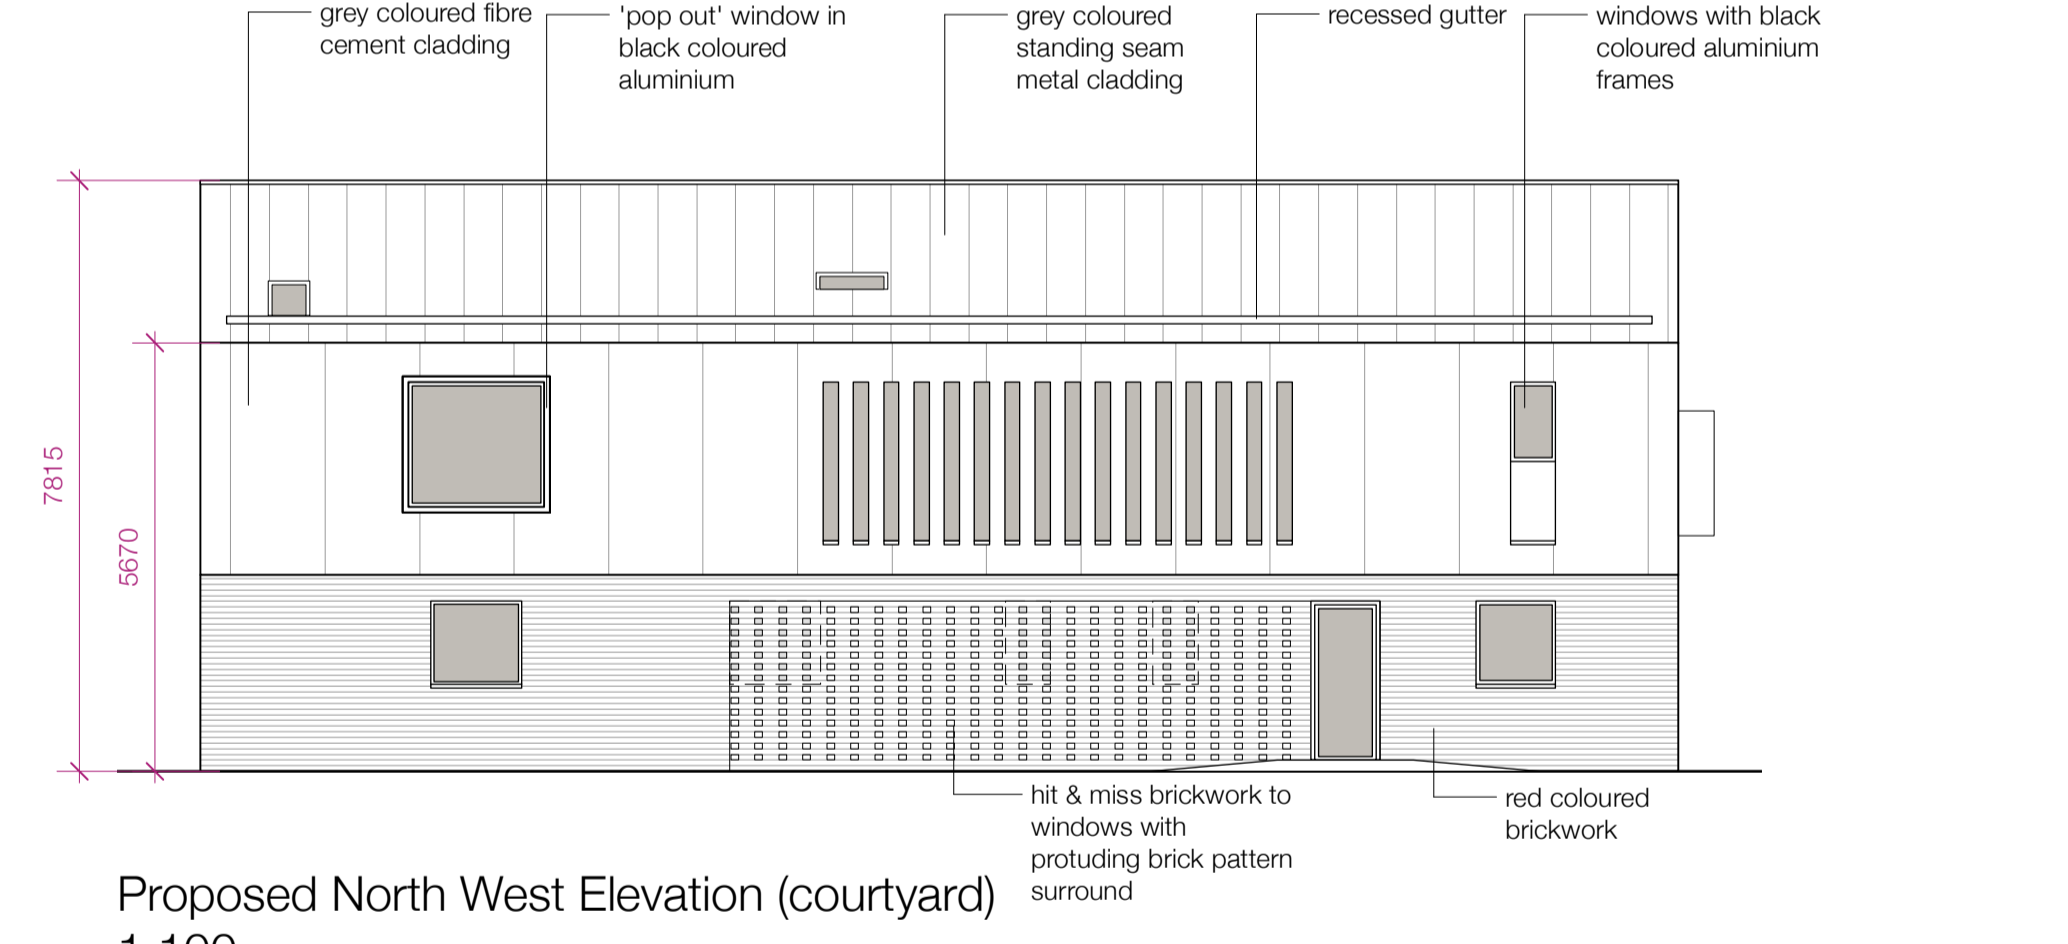


Proposed North West Elevation (courtyard)  
1.100

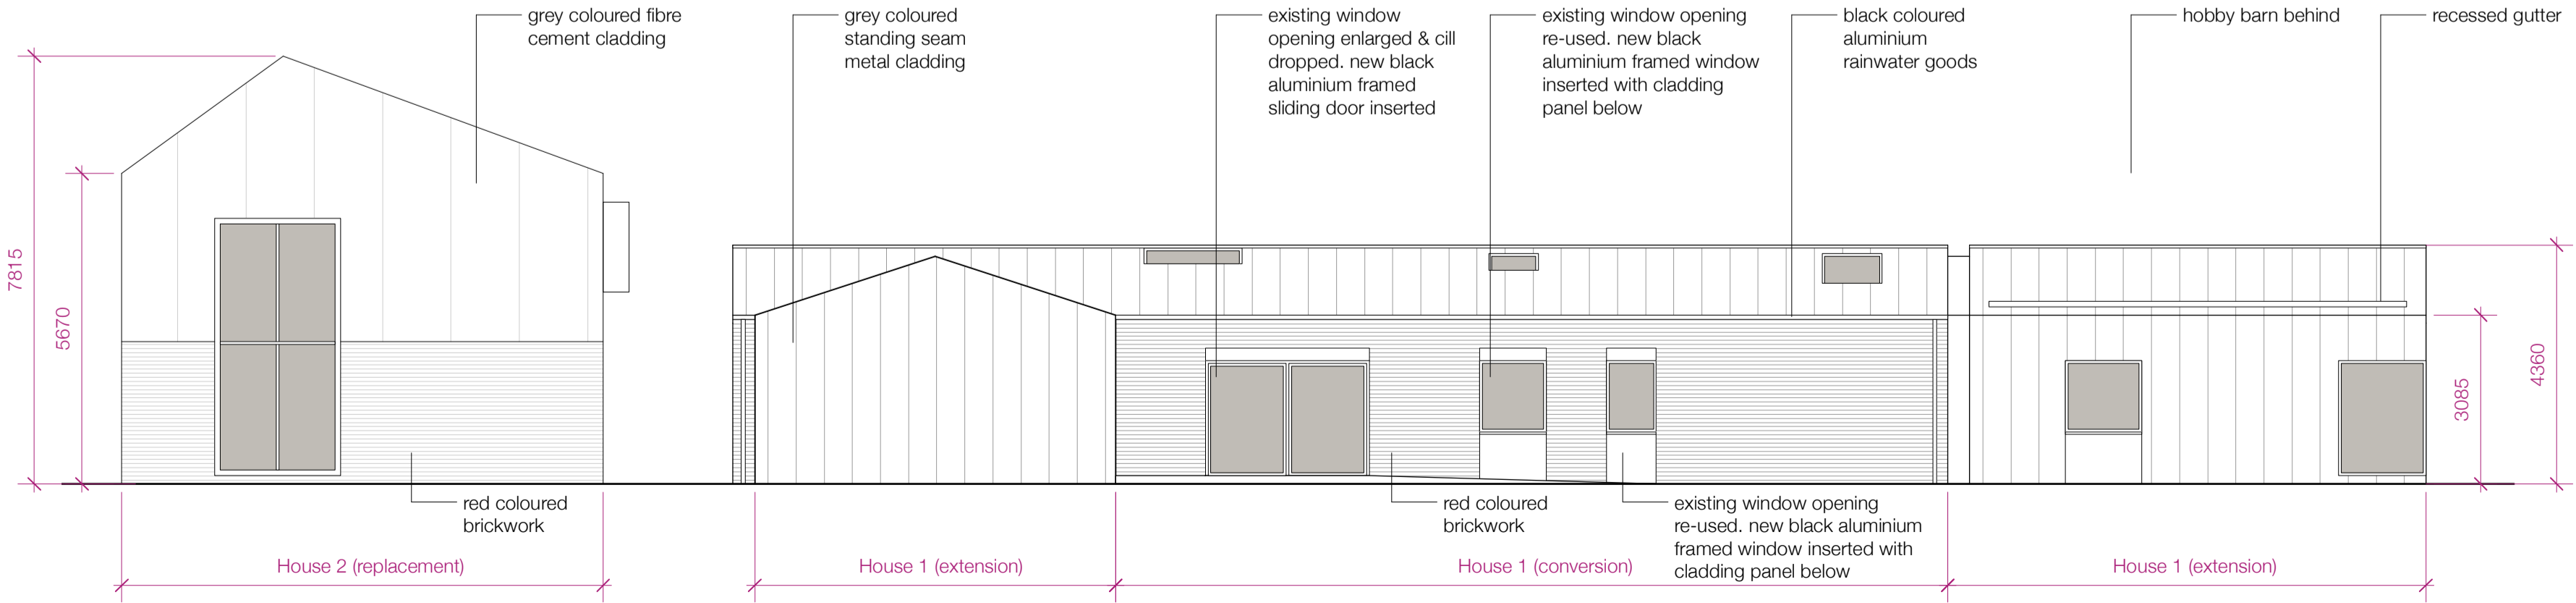

Proposed North East Elevation  
1.100

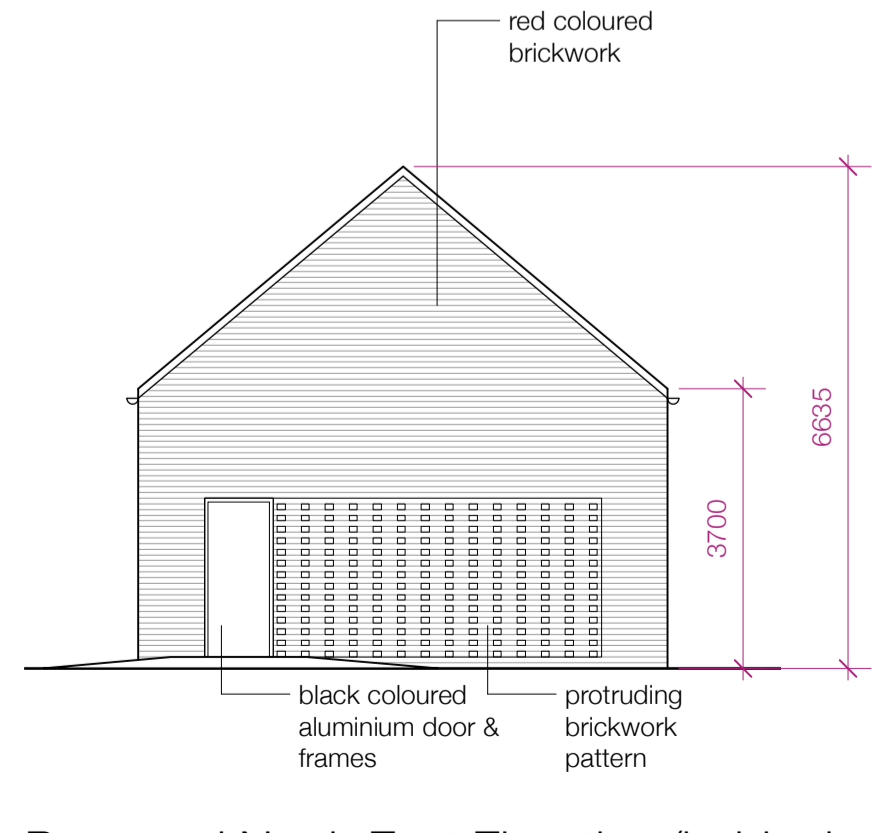

Proposed North East Elevation (hobby barn)  
1.100

 

A	17/10/23	Minor amendments	TE
REV	DATE	DESCRIPTION	BY

**AJA**  
Allan Joyce Architects Ltd  
Architects, Landscape & Interior Design  
16-20 Bath Street, Nottingham NG1 1DF  
T 0115 8418418 E design@ajald.co.uk

CLIENT  
Roy & Rachael Allum

PROJECT  
Sycamore Lodge

DRAWING  
Proposed Elevations

PROJECT NUMBER	SCALE #A1	DATE	BY
3966	1:100	September '23	CS
DRAWING NUMBER	REVISION	STATUS	
009	A	Planning	

This drawing is copyright and remains the property of Allan Joyce Architects Ltd. Plot Size Check 10mm  
Generally do not scale drawings. All dimensions to be confirmed on site.