




Proposed South East Elevation
1.100

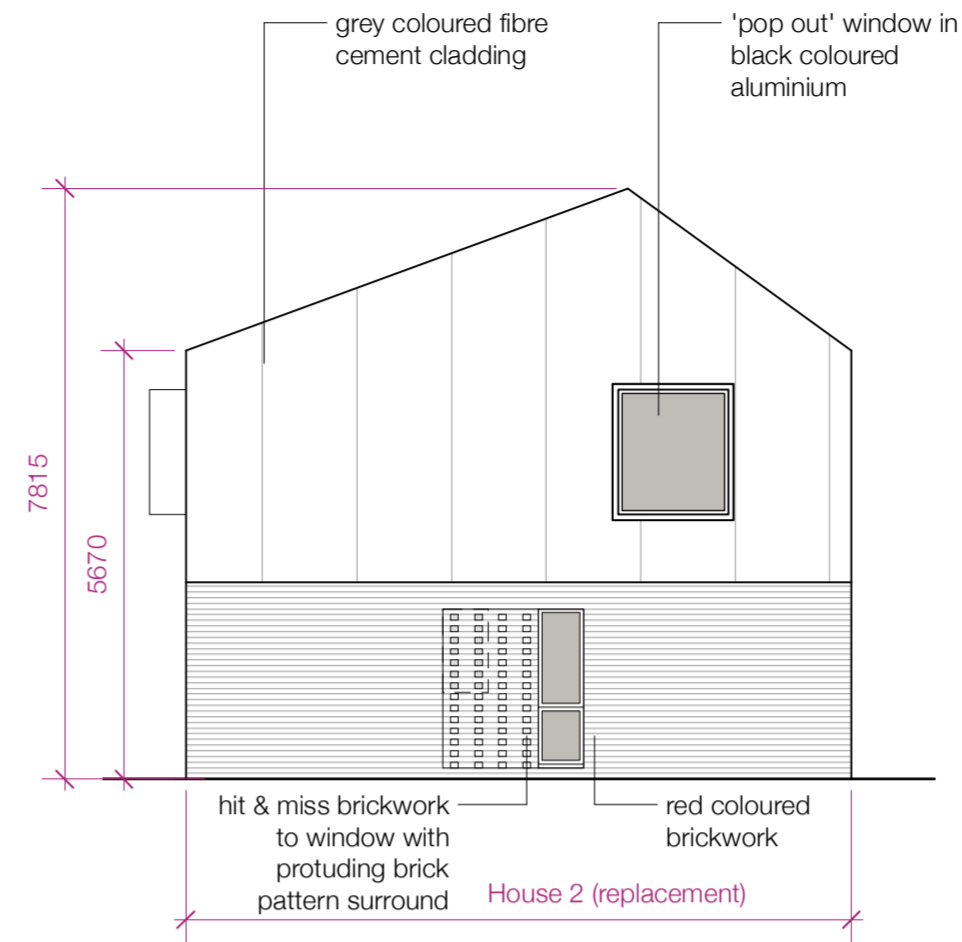


Proposed South West Elevation
1.100

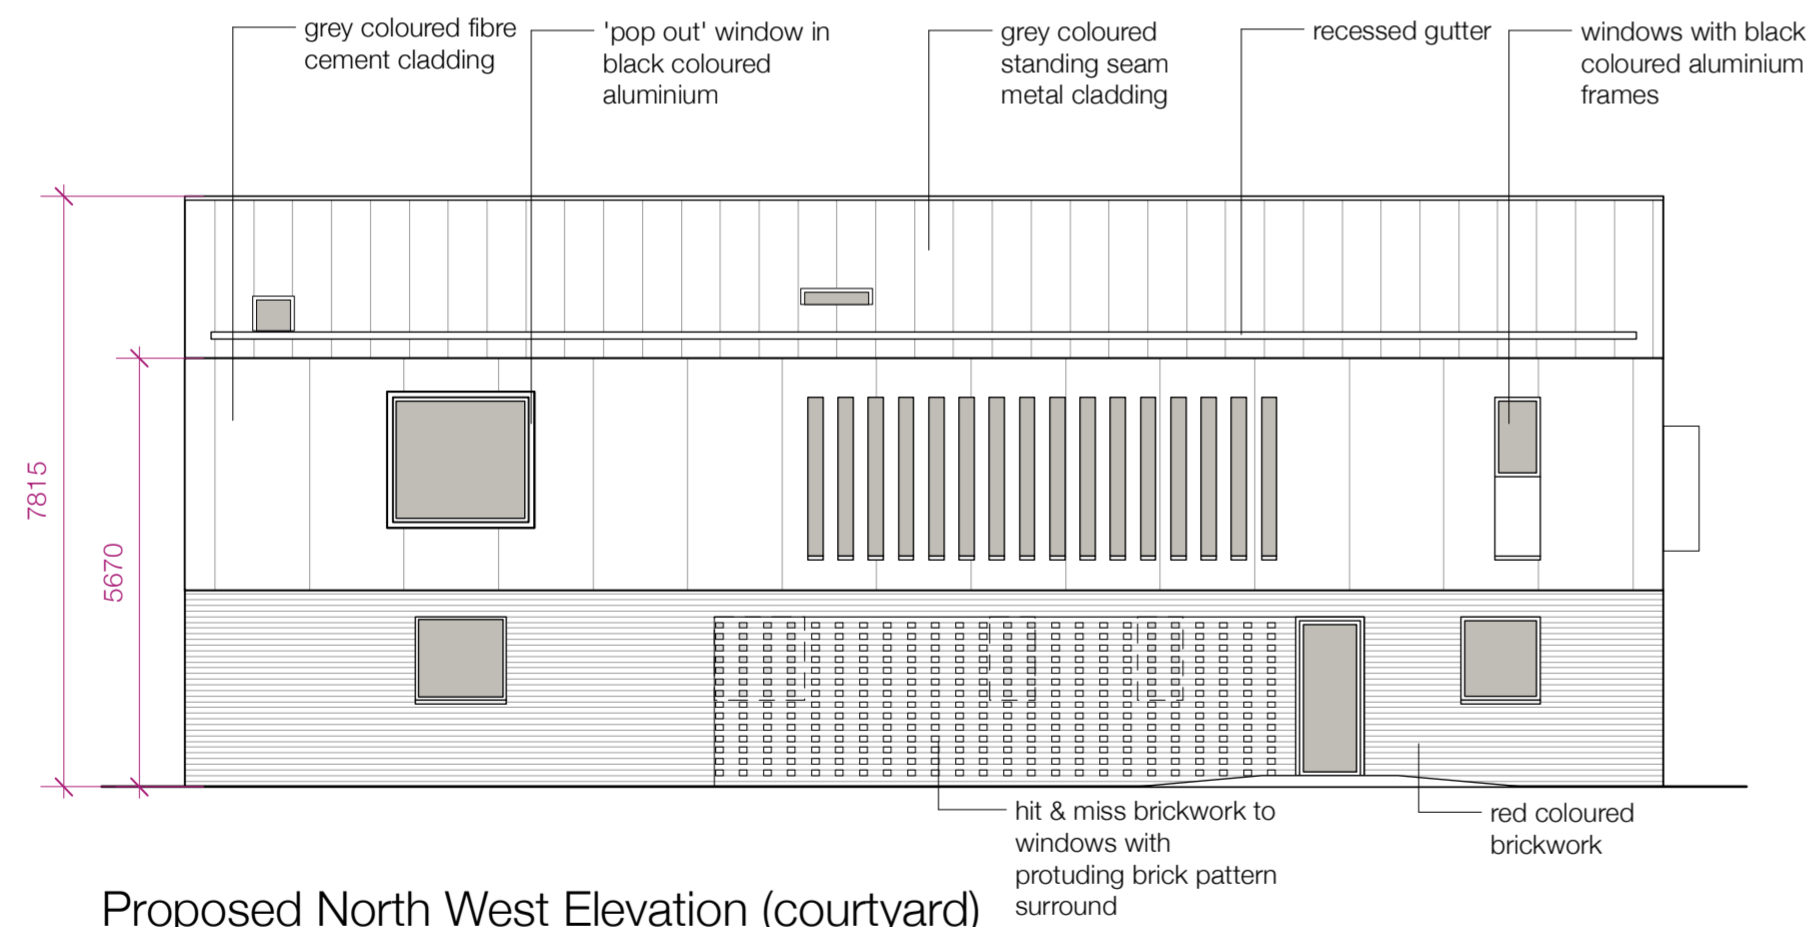

Proposed North West Elevation (courtyard)
1.100

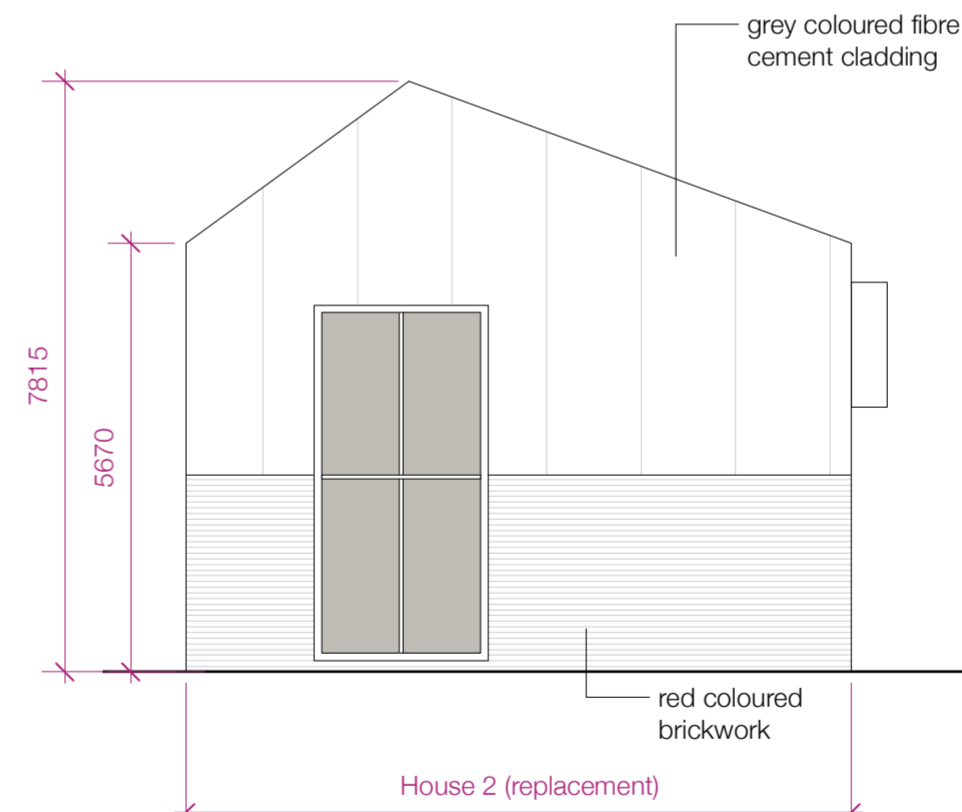

Proposed North East Elevation
1.100

 

REV.	DATE	DESCRIPTION	BY
 Allan Joyce Architects Ltd Architects, Landscape & Interior Design 16-20 Bath Street, Nottingham NG1 1DF T 0115 8418418 E design@ajald.co.uk			
CLIENT		Roy & Rachael Allum	
PROJECT		Sycamore Lodge	
DRAWING		Proposed Elevations - House 2	
PROJECT NUMBER	SCALE @ A2	DATE	BY
3966	1:100	September '23	CS
DRAWING NUMBER	REVISION	STATUS	
013		Planning	