



Key  
Existing trees

post and wire  
boundary fence

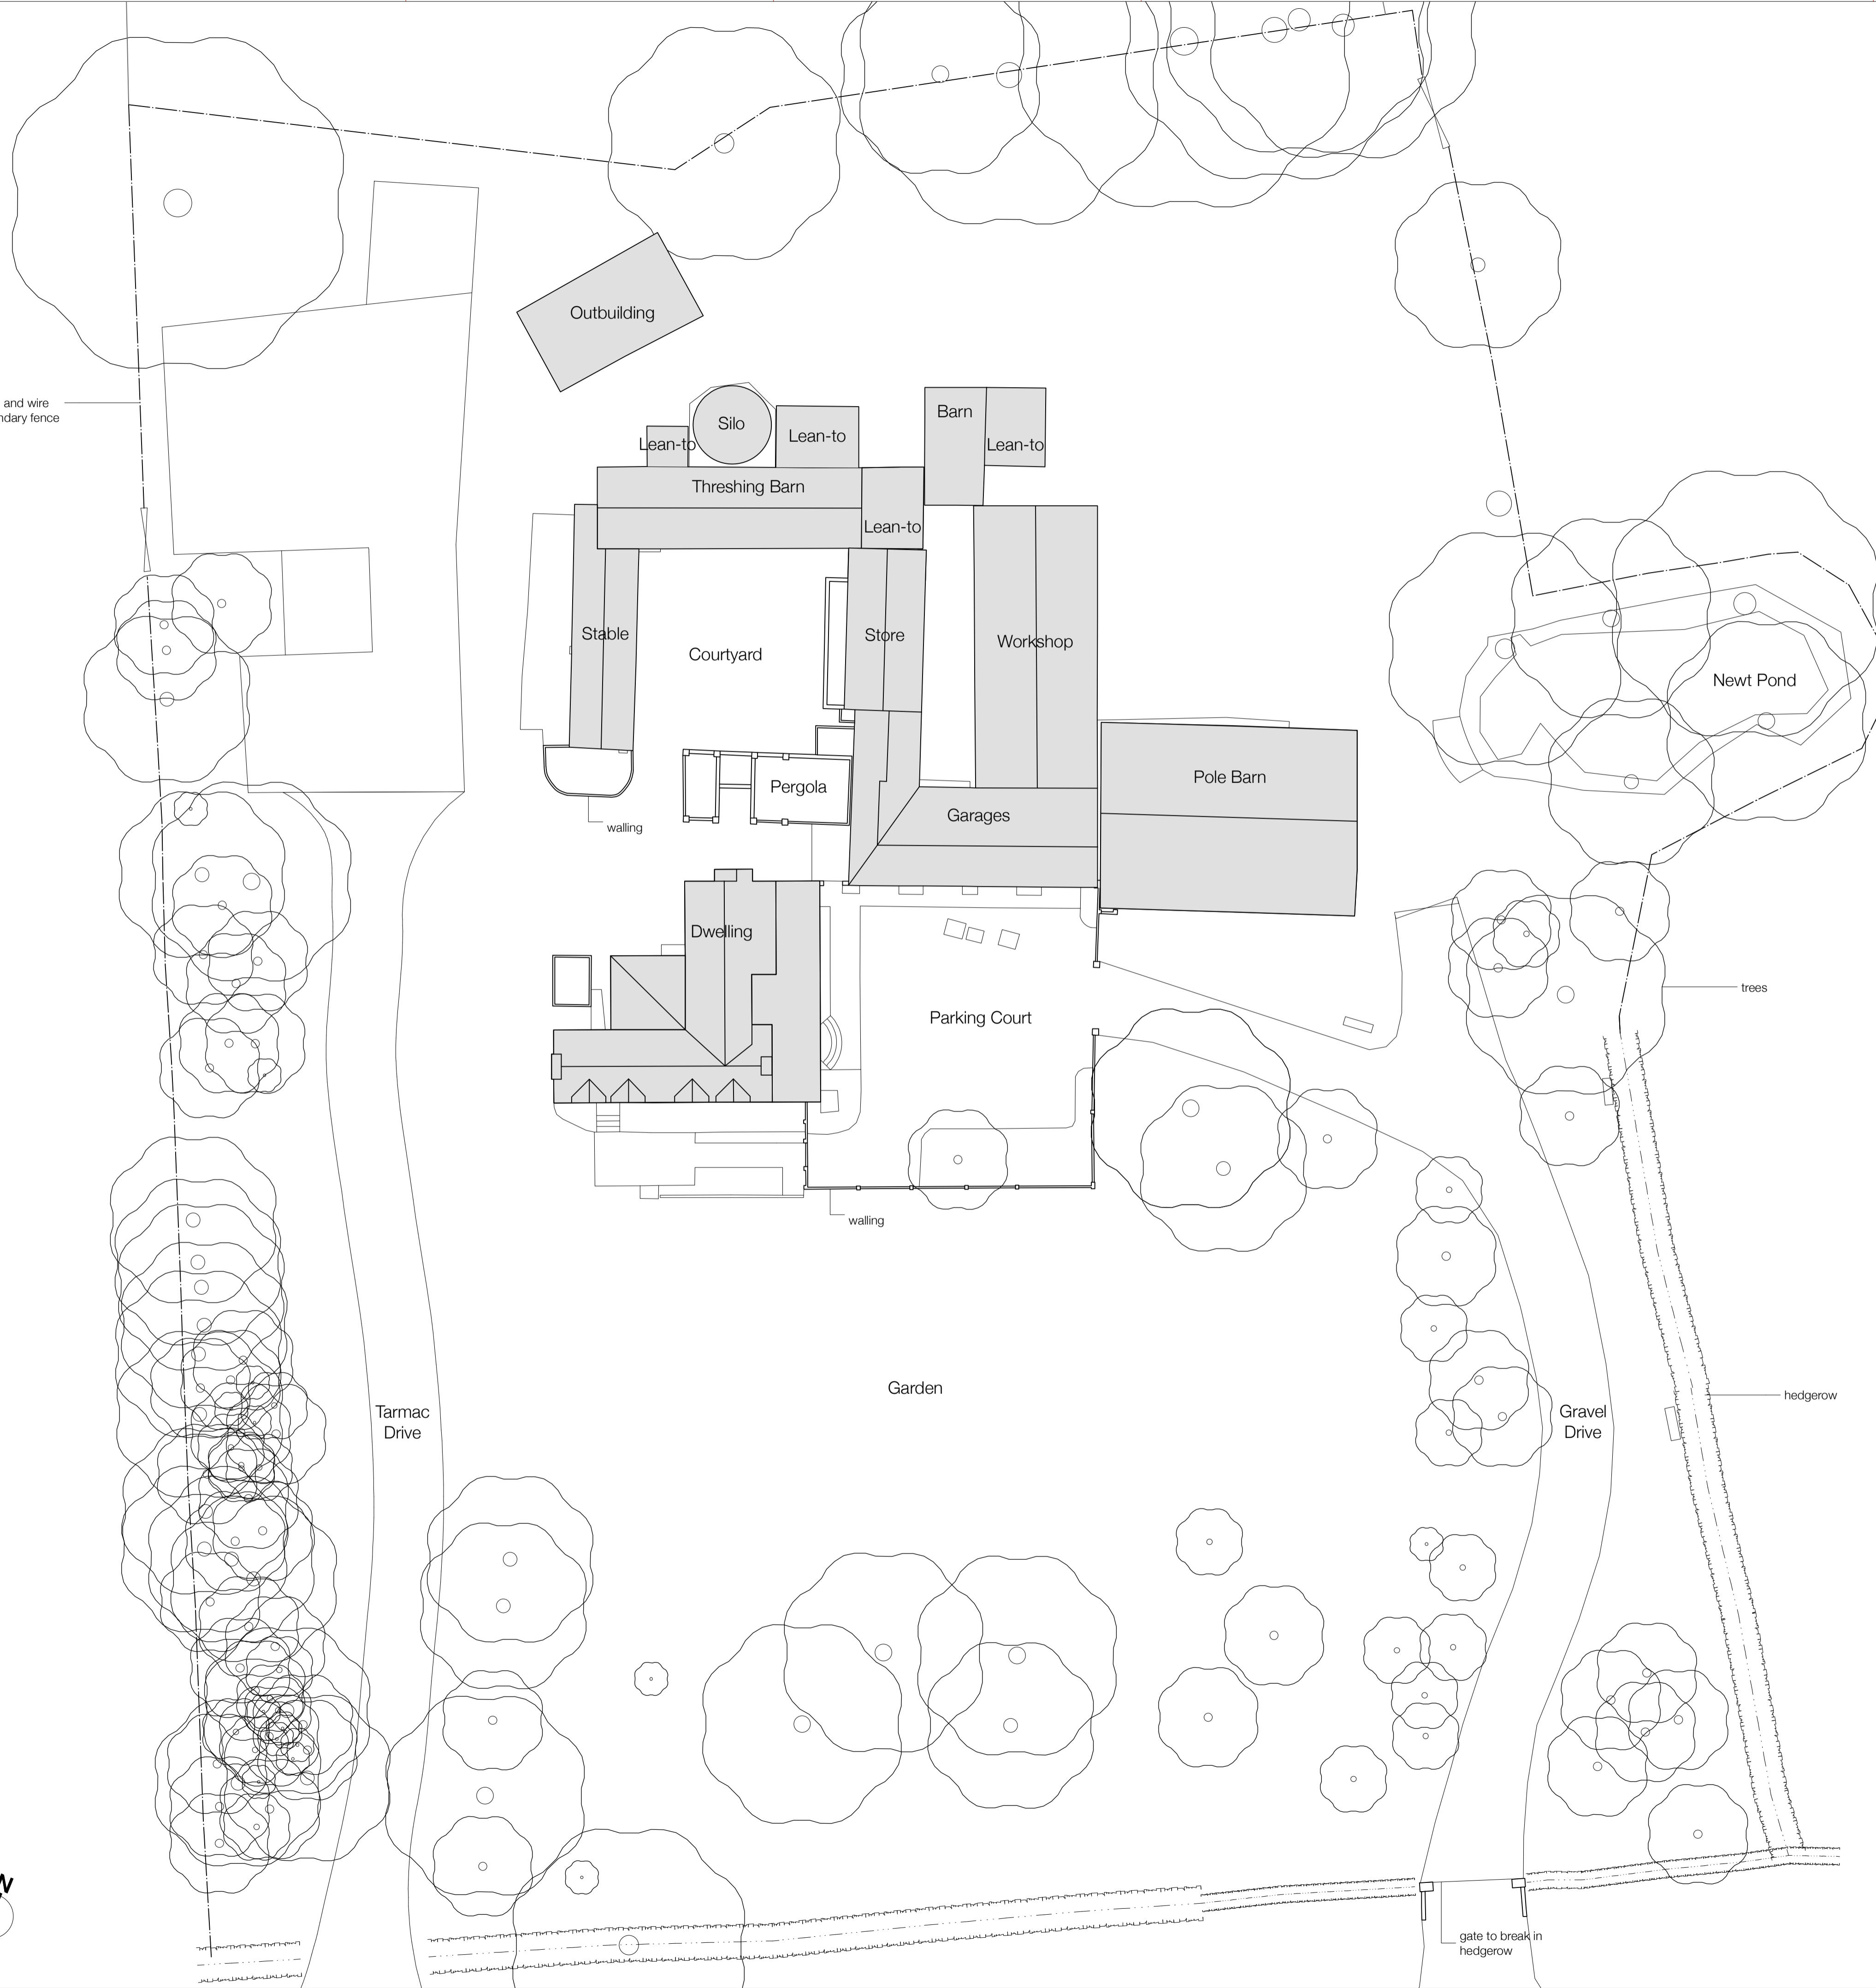

Existing Site Plan  
1:200

 

REV	DATE	DESCRIPTION	BY
-----	------	-------------	----

**AJA**  
Allan Joyce Architects Ltd  
Architects, Landscape & Interior Design  
16-20 Bath Street, Nottingham NG1 1DF  
T 0115 8418418 E design@ajald.co.uk

CLIENT  
Roy & Rachael Allum

PROJECT  
Sycamore Lodge

DRAWING  
Existing Site Plan

PROJECT NUMBER	SCALE @ A1	DATE	BY
3966	1:200	September '23	CS

DRAWING NUMBER	REVISION	STATUS
002		Planning

This drawing is copyright and remains the property of Allan Joyce Architects Ltd. Generally do not scale drawings. All dimensions to be confirmed on site.

