




Proposed South East Elevation
1.100

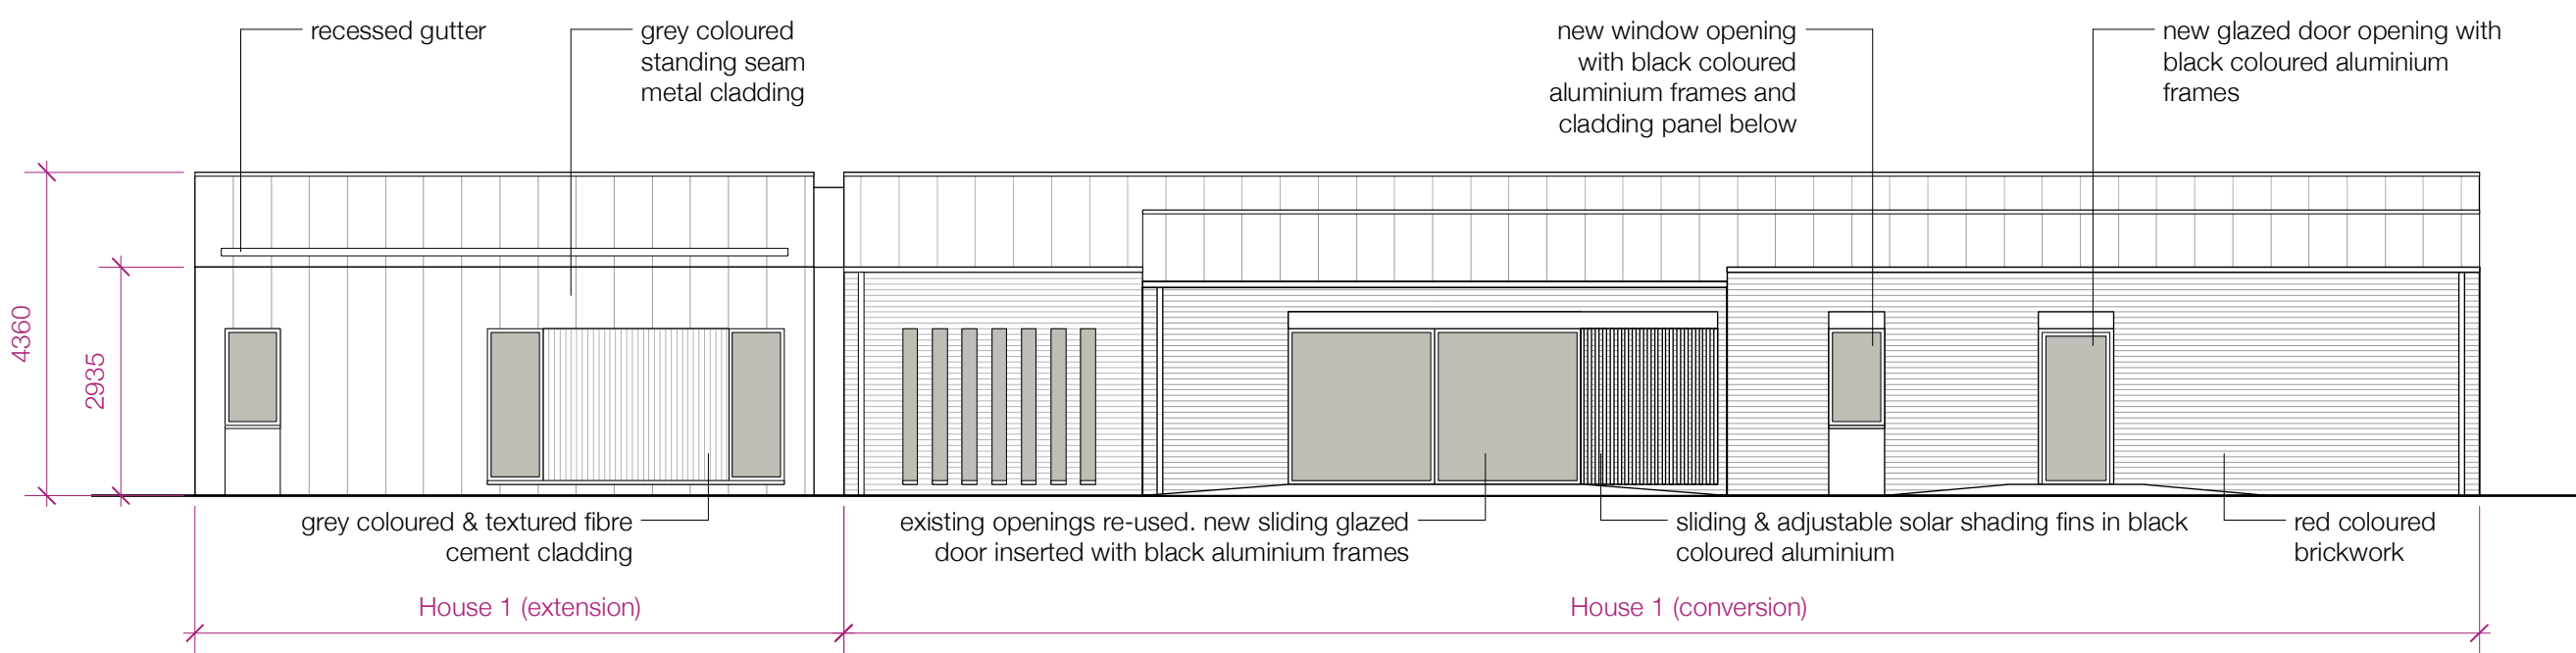

Proposed South West Elevation (courtyard)
1.100

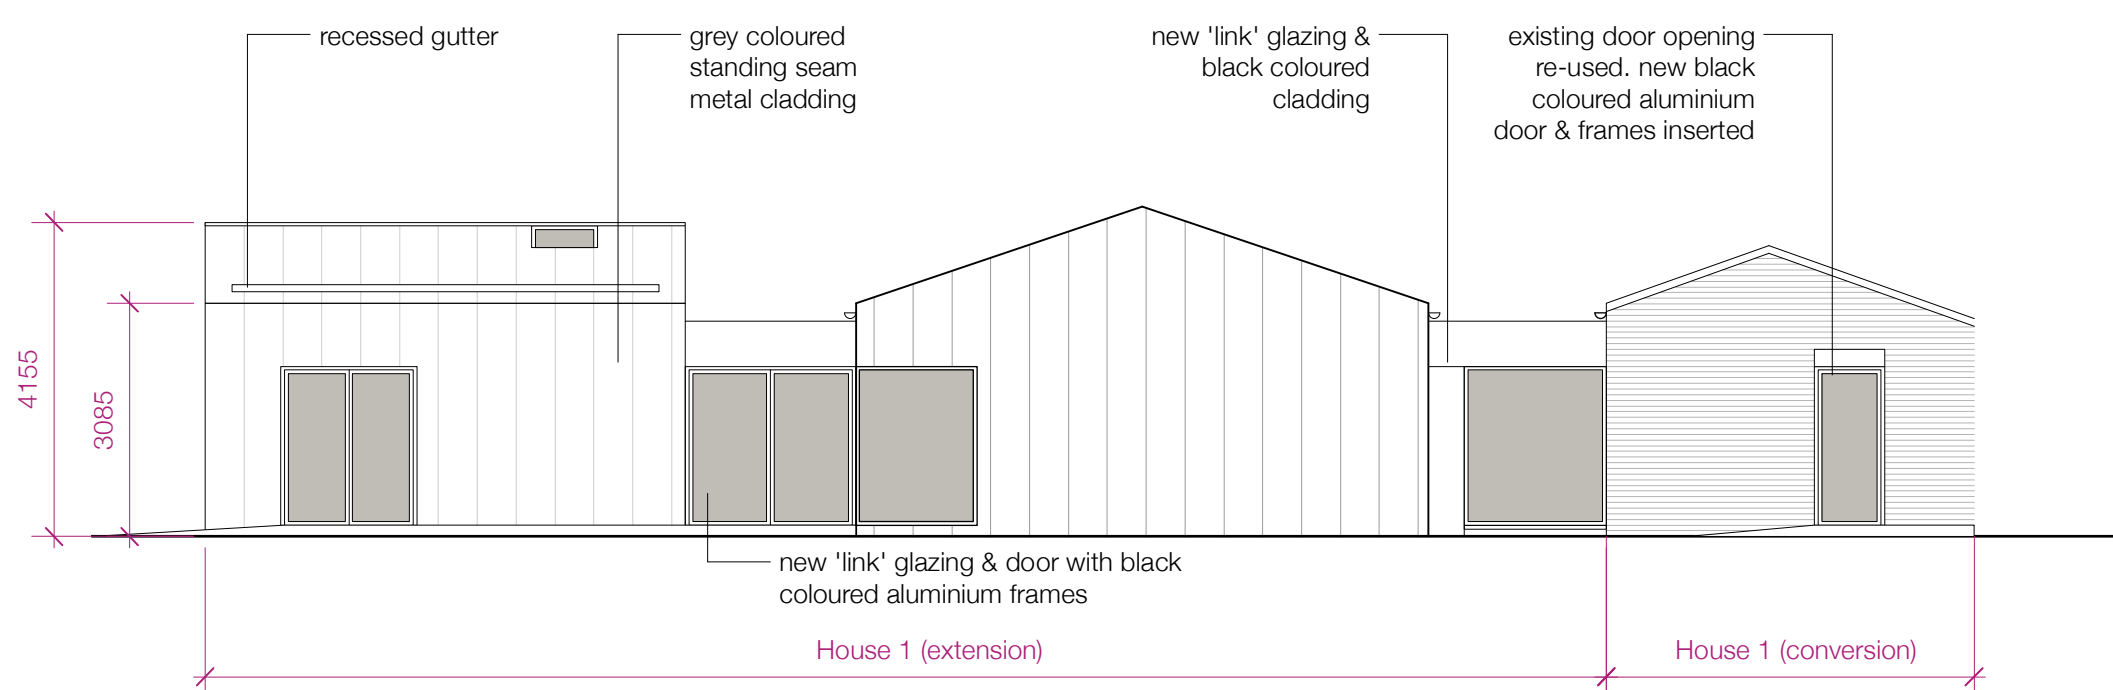

Proposed North West Elevation
1.100

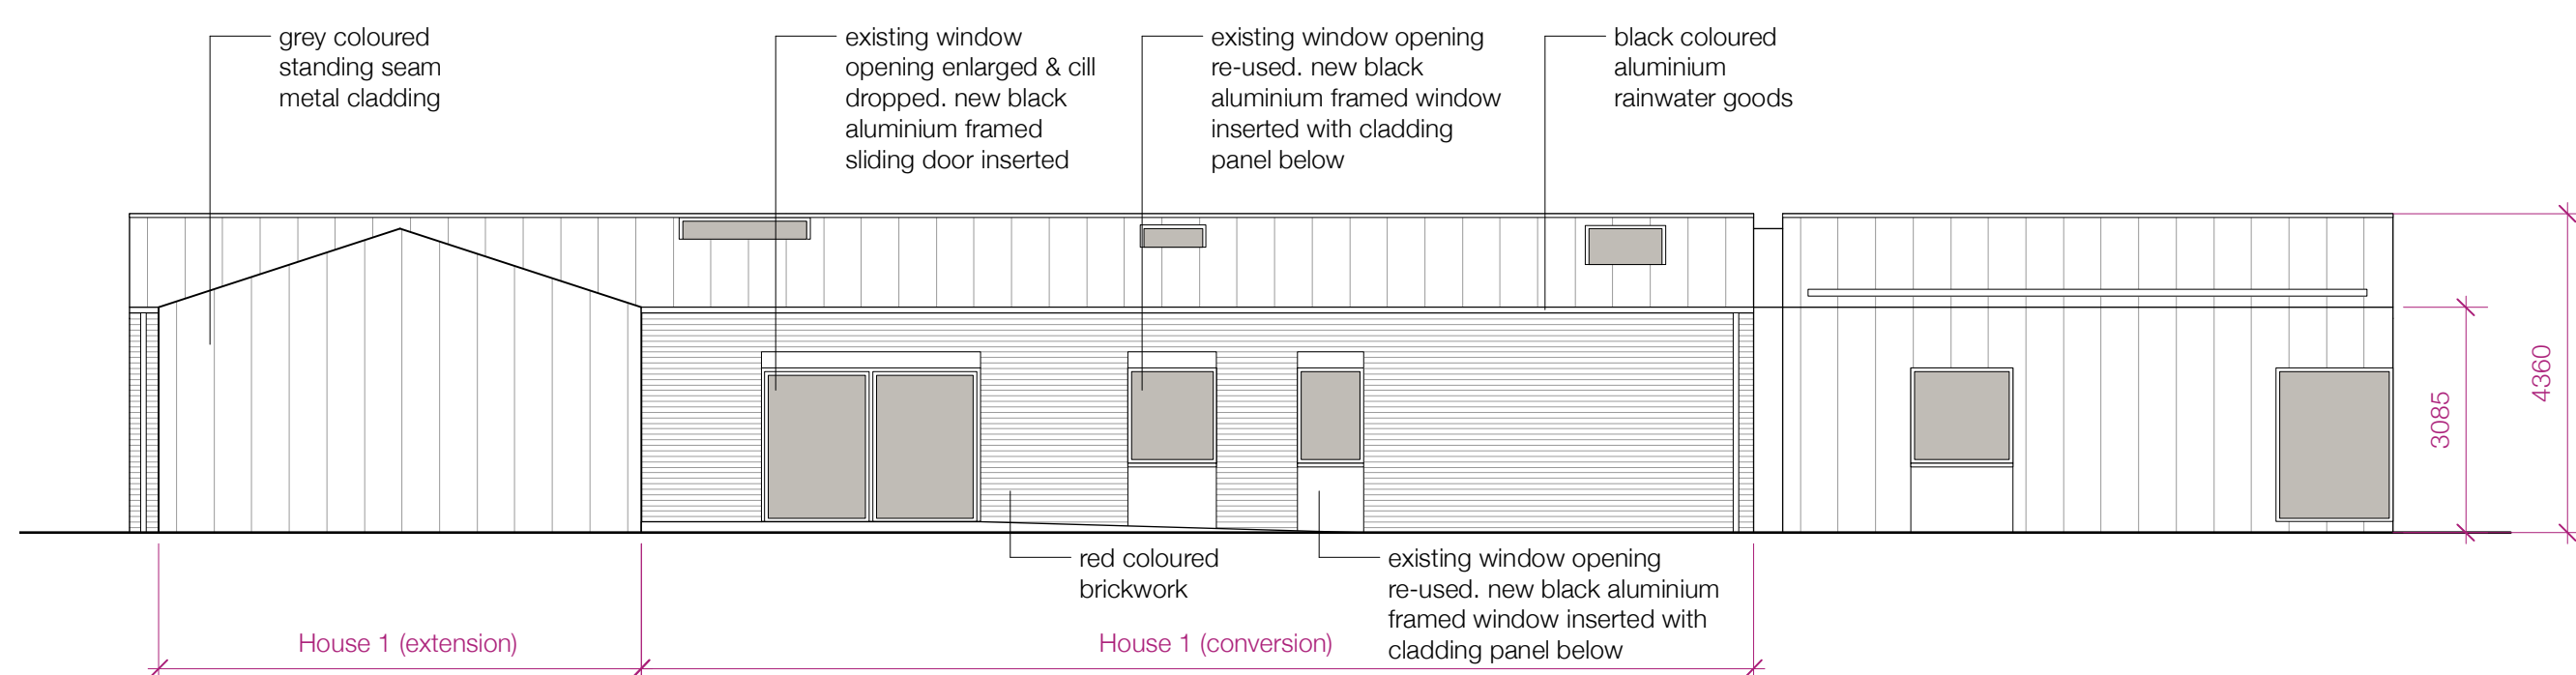

Proposed North East Elevation
1.100



REV DATE DESCRIPTION BY

AJA
Allan Joyce Architects Ltd
Architects, Landscape & Interior Design
16-20 Bath Street, Nottingham NG1 1DF
T 0115 8418418 E design@ajatltd.co.uk

CLIENT
Roy & Rachael Allum

PROJECT
Sycamore Lodge

DRAWING
Proposed Elevations - House 1

PROJECT NUMBER 3966 SCALE @ A1 1:100 DATE September '23 BY CS

DRAWING NUMBER 014 REVISION STATUS Planning

This drawing is copyright and remains the property of Allan Joyce Architects Ltd. Print Size Check 10mm. Generally do not scale drawings. All dimensions to be confirmed on site.