



Barn 2

Existing Elevations and Floor Plan


Scale 1:100 @ A1

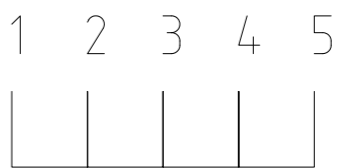


West elevation

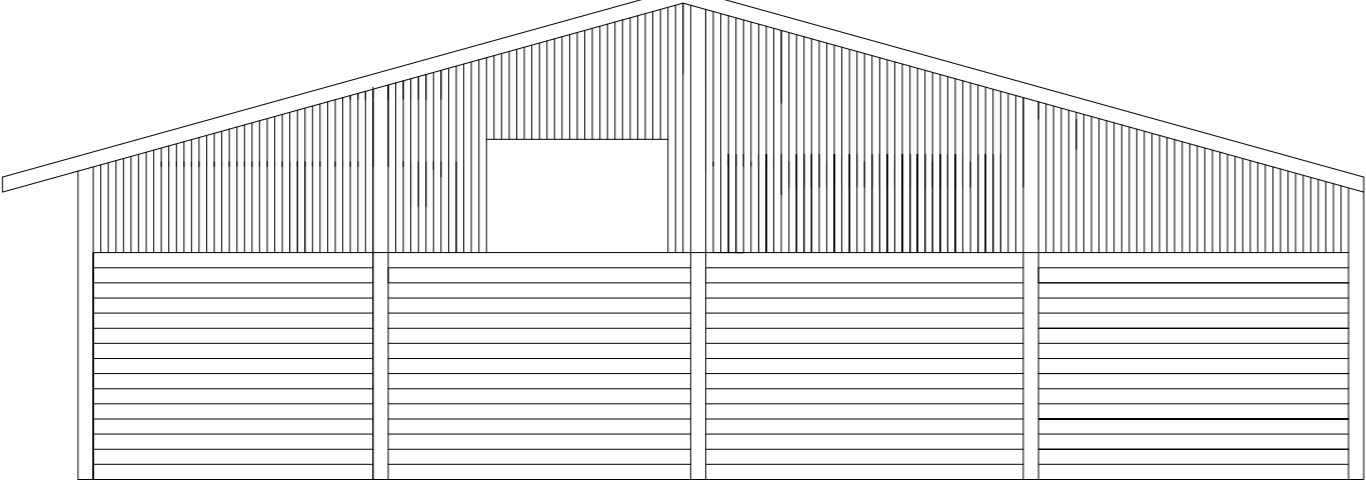


North elevation

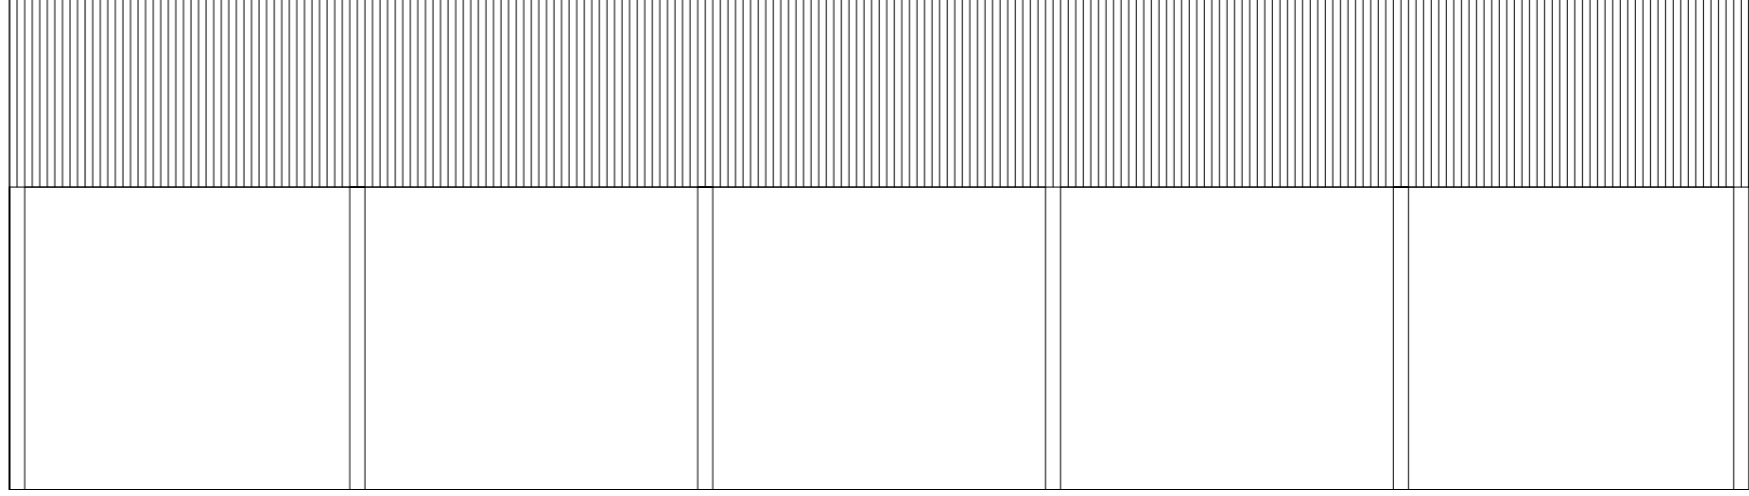

East elevation

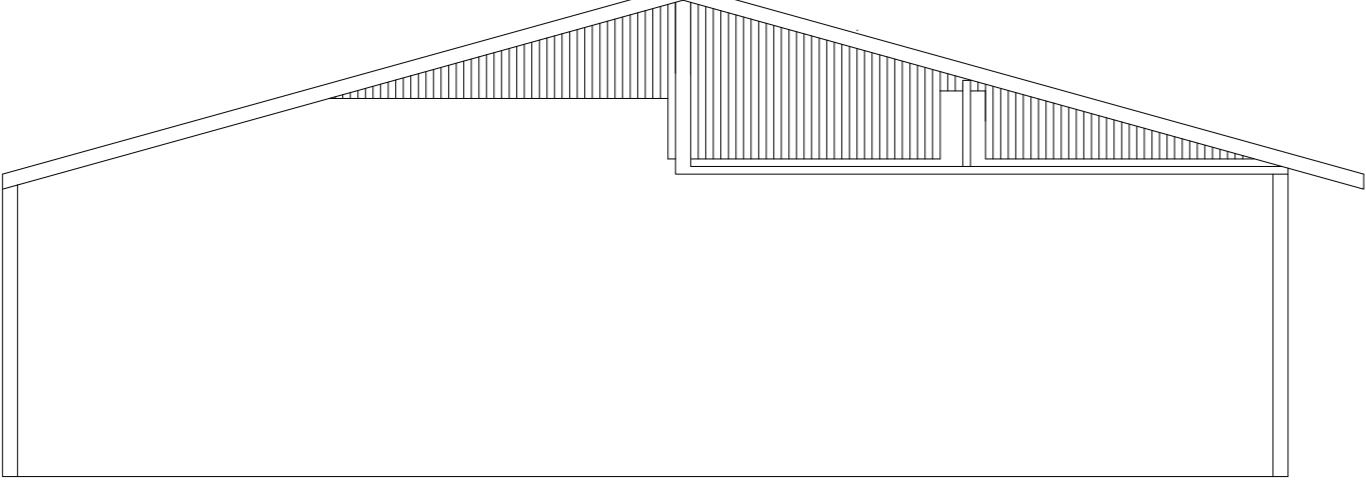

South elevation

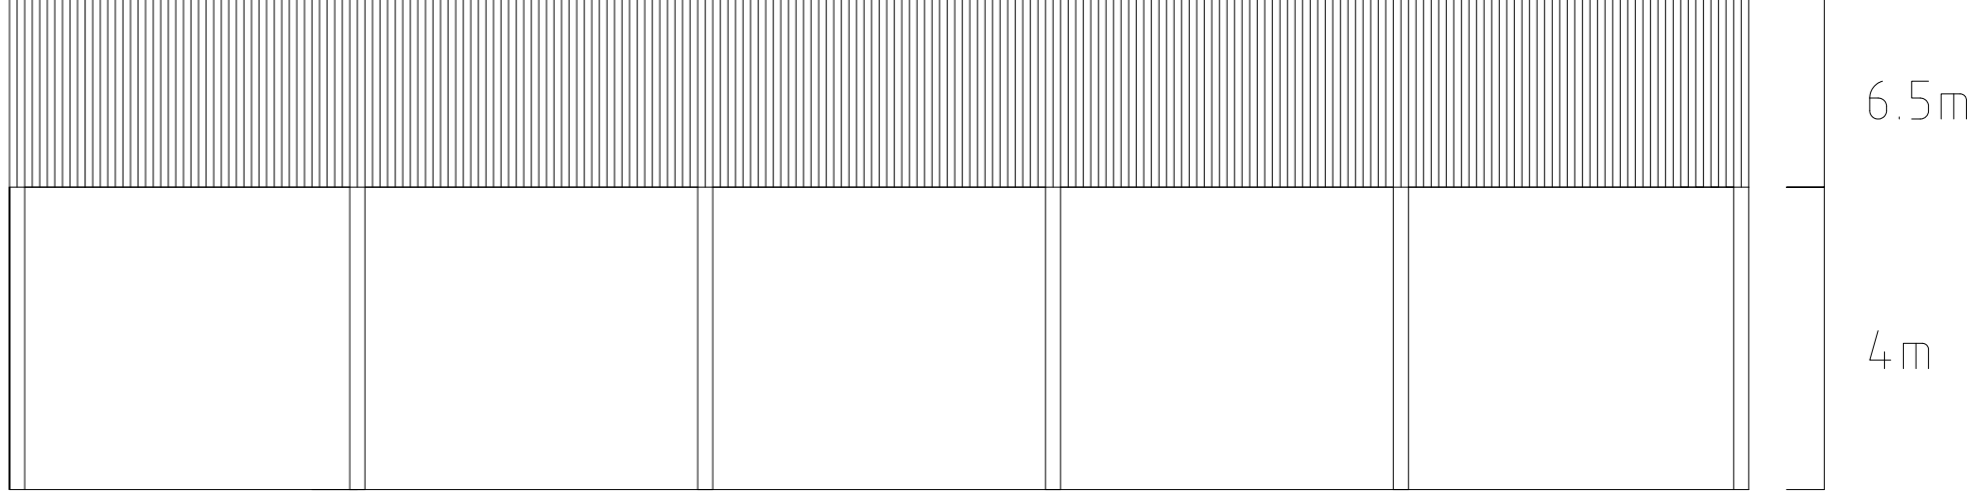

Floor plan

