



Barn 1

Existing Elevations and Floor Plan


Scale 1:100 @ A2

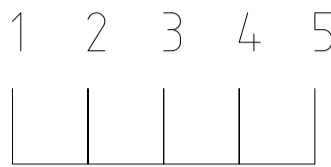


West elevation

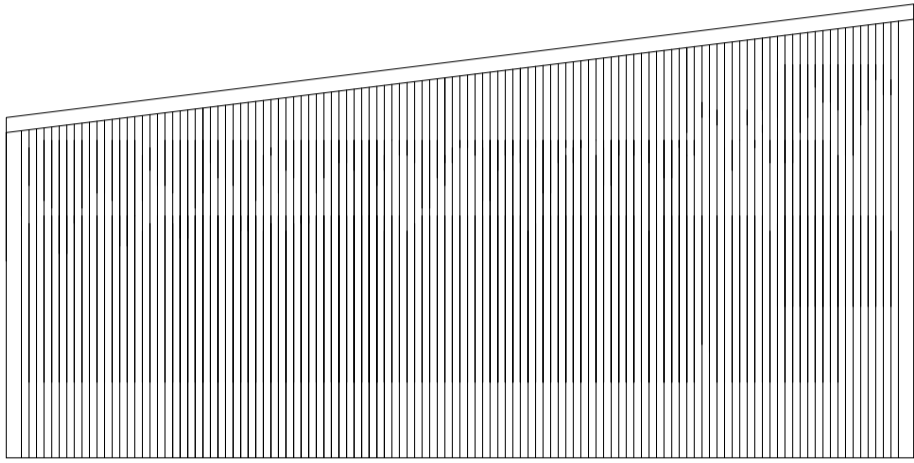


North elevation

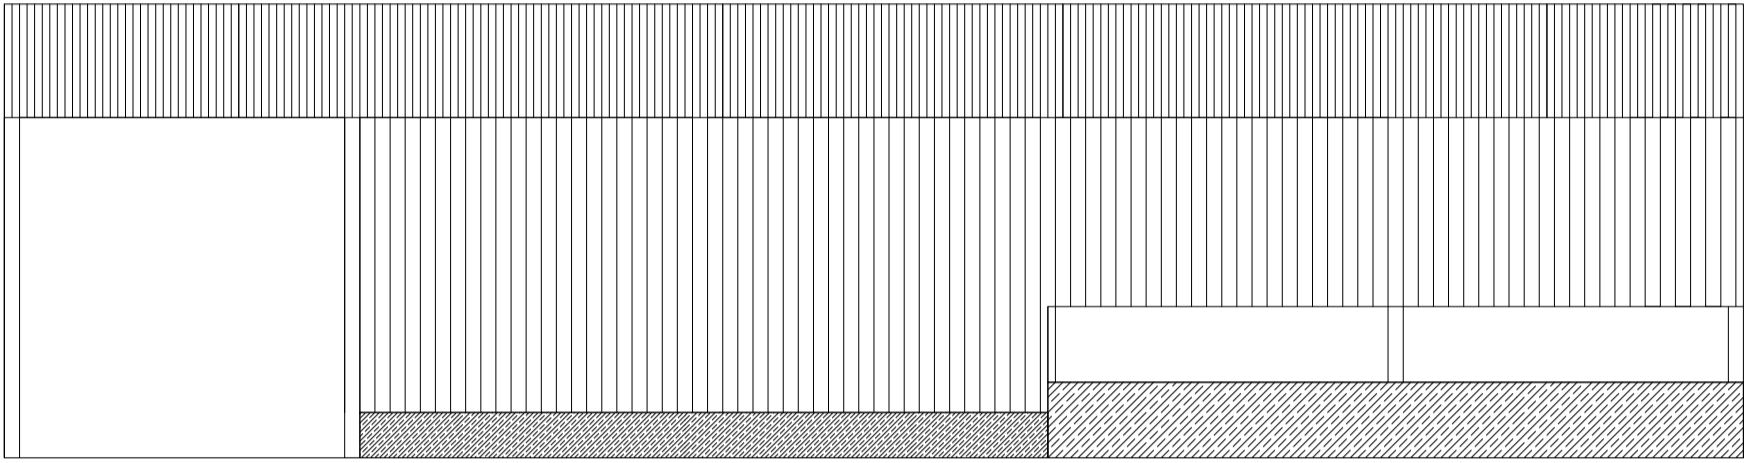

East elevation

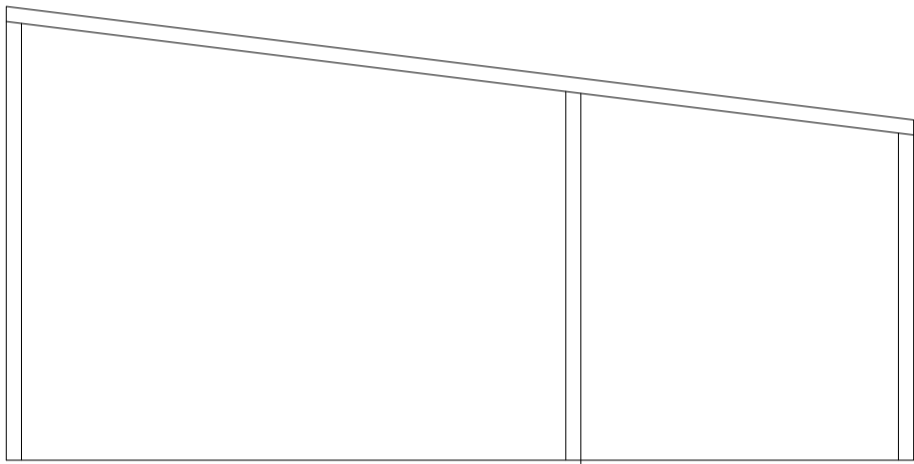


South elevation

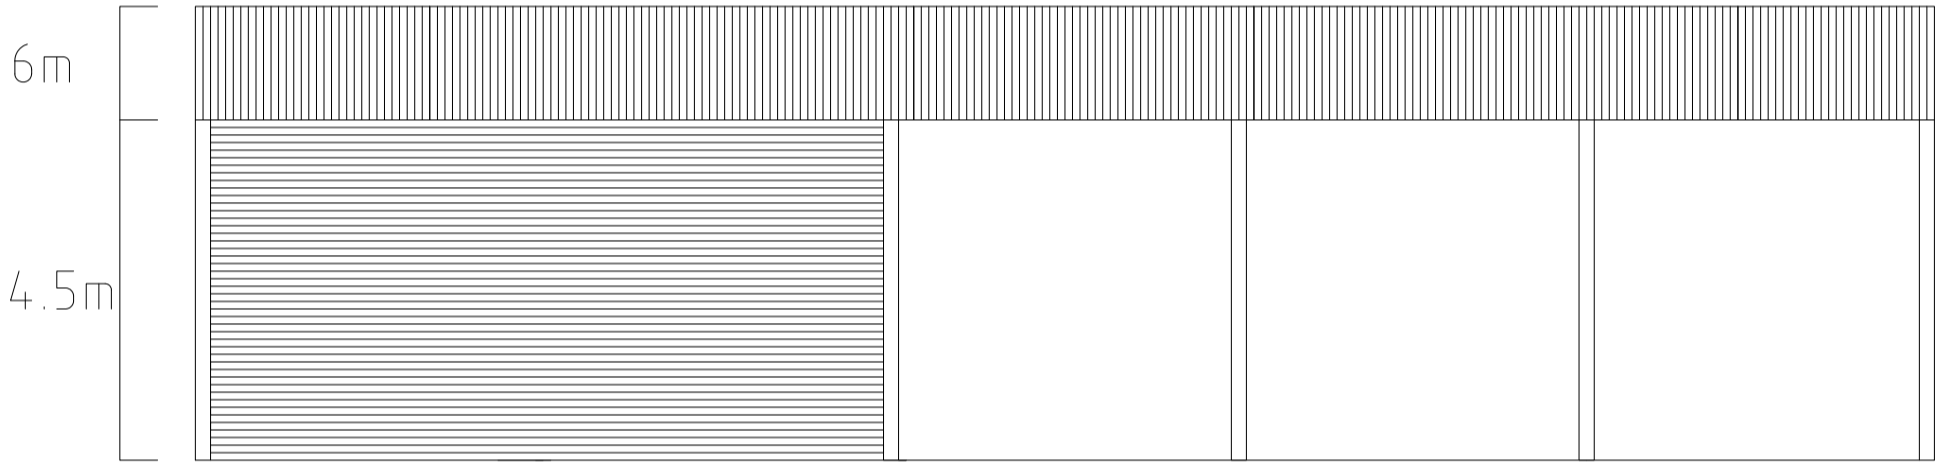

Floor plan

23m

 

12m