



Barn 1 Proposed Elevations and Floor Plan


Scale 1:100 @ A1

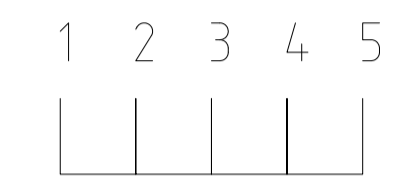

West elevation

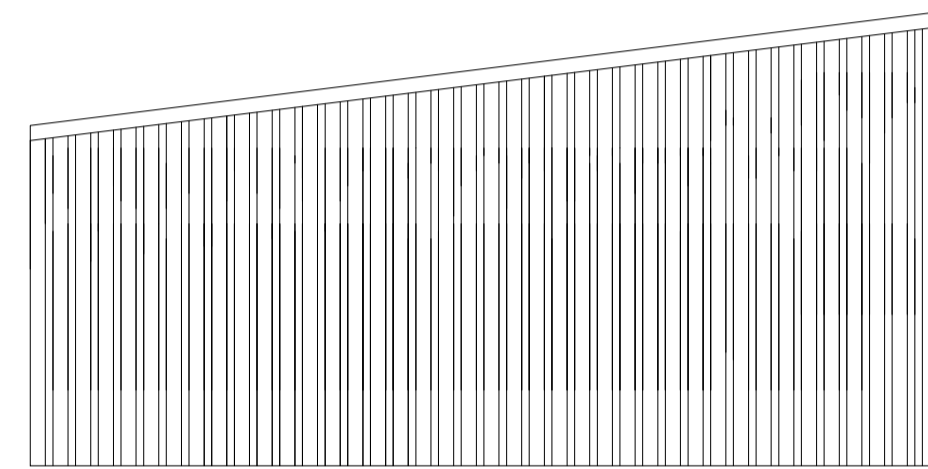


North elevation

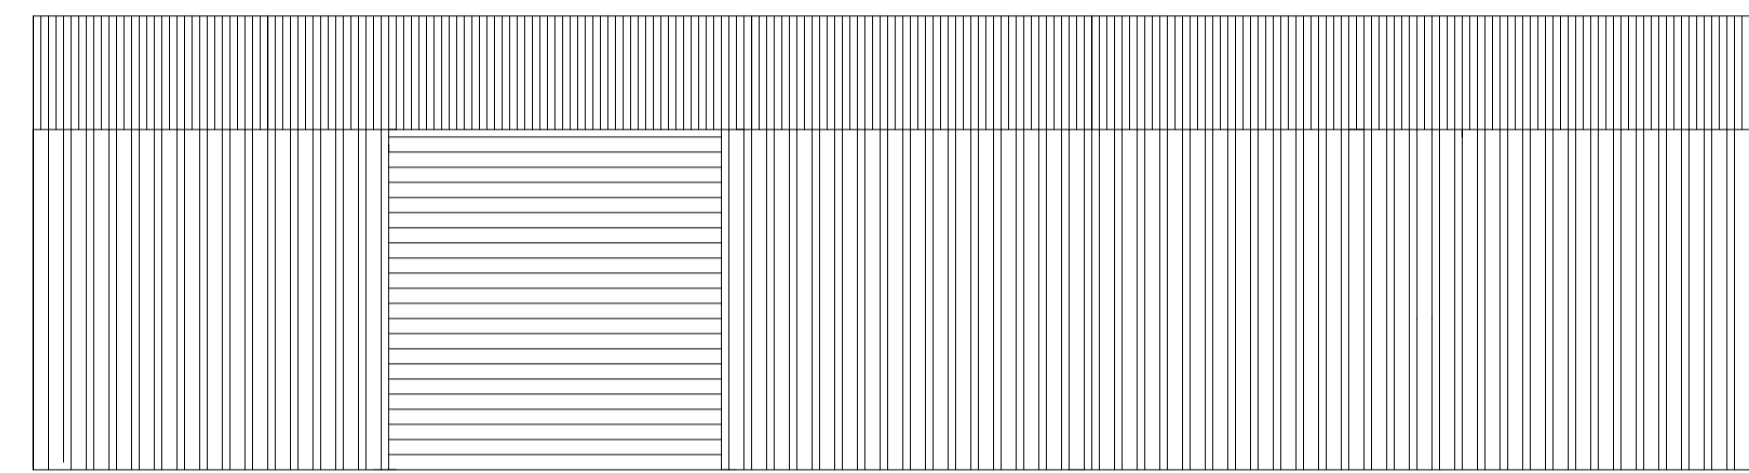


Roller Shutter Door

East elevation

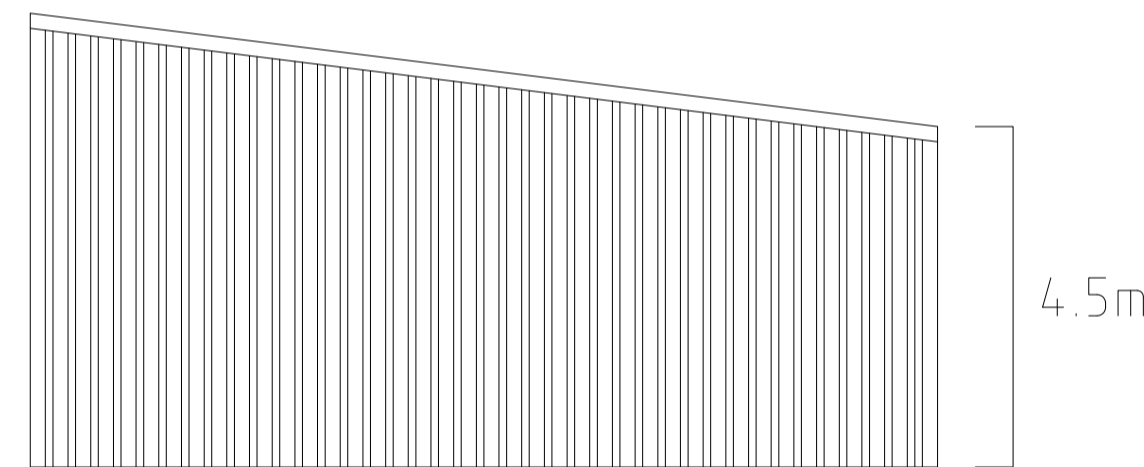

South elevation

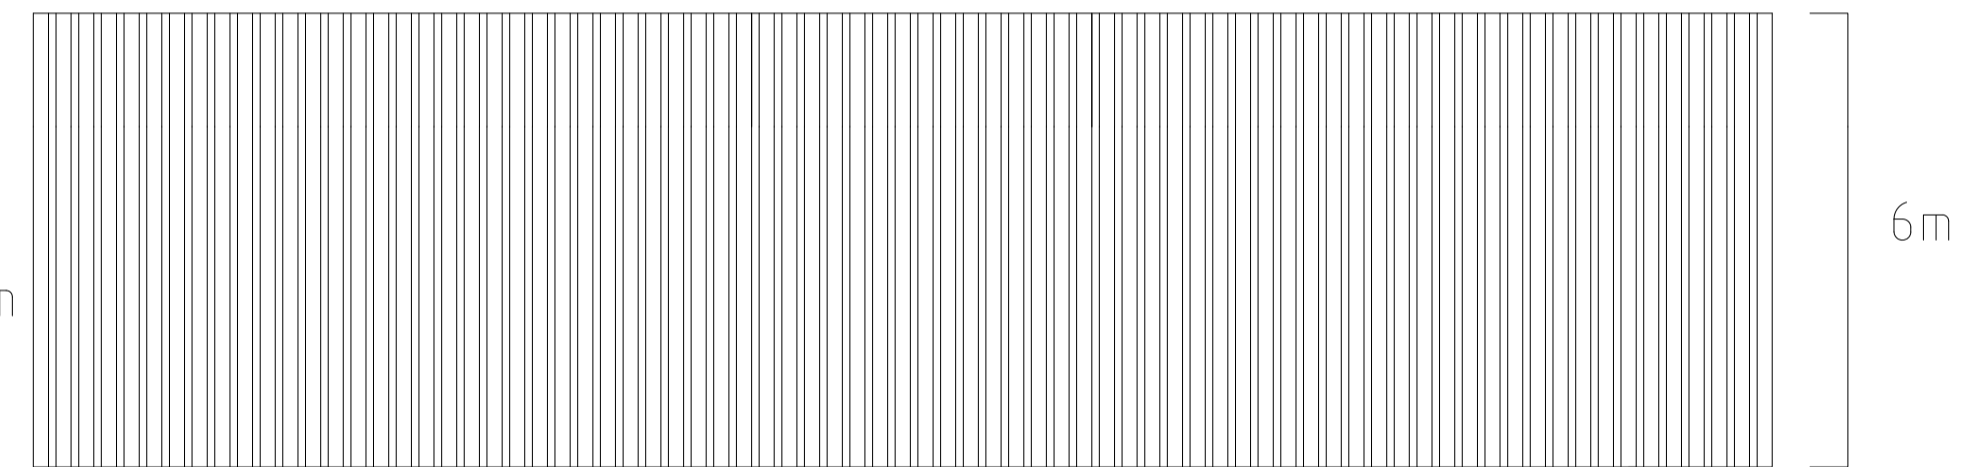

Floor plan

