

Notes

- 1) Do not scale this drawing.
- 2) All levels and dimensions to be checked on site.
- 3) This drawing is to be read in conjunction with all relevant consultants drawings and specifications.
- 4) This drawing is Copyright and must not be reproduced without prior written agreement.
- 5) It is the responsibility of the client to ensure that the party wall matters are attended to.
- 6) These drawings should be checked by the local authority Building Control Office or other appropriate checking authority prior to commencement of the building works.

Amendments

1




Existing West Elevation (Section through garage)
Scale 1:100




Existing East Elevation viewed from footpath
Scale 1: 100



Proposed West Elevation (Section through garage)
Scale 1:100

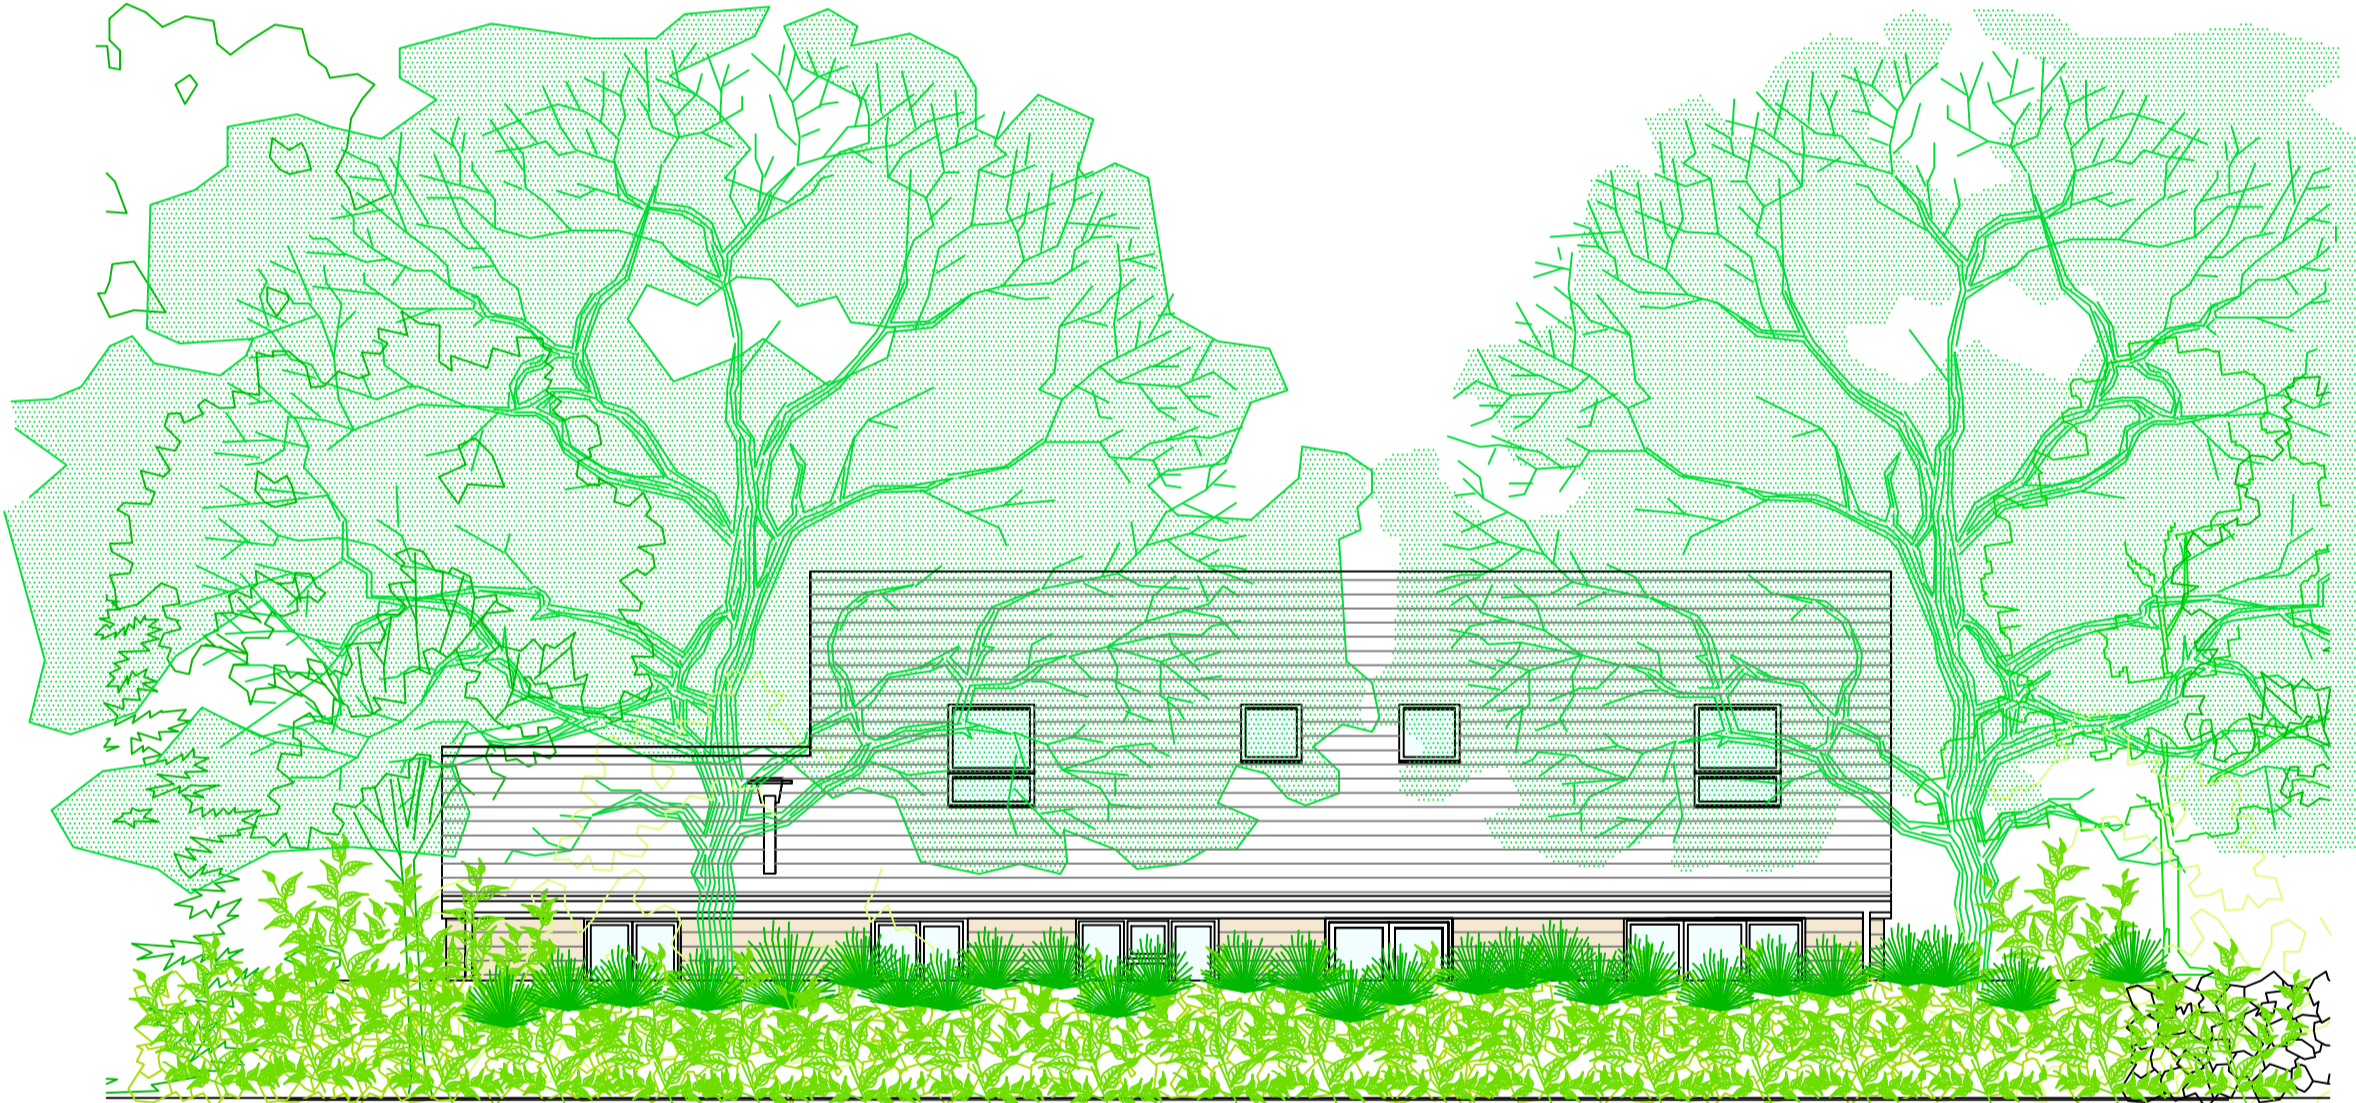

Proposed East Elevation viewed from footpath
Scale 1: 100

 

Client
T Andrews & T Bolton

Site
North Rampart
The Drive
Chichester
West Sussex
PO19 5QA

Job
Proposed Extension

Draw
Contextual Elevations

Scale
Various @ A1

Date
October 2023

Drawing no.
NR/2023/05

LF Architecture Ltd
architectural consultants

Monkyn Pyn, Thornwell Road,
Wilmington, East Sussex,
BN26 6RL
Telephone/Fax: 01323 489767
Mobile: 07973 349724
e-mail: mail@lfarchitecture.co.uk
Company no. 5123995