



©NATASCHA DARTNALL STUDIOS 2022


- All designs are the property of Natascha Dartnall Studios, and cannot be used without their written approval. Upon completion of work all designs, drawings, sketches, specifications and other documents shall be returned to Natascha Dartnall Studios.
- Do not scale from this drawing, work from figured dimensions only.
- All dimensions must be checked on site by the relevant contractor.
- All Natascha Dartnall Studios drawings, schedules and presentations are DESIGN INTENT and issued for INFORMATION ONLY. All information to be verified by the Architect and relevant sub-contractor.
- Natascha Dartnall Studios has made recommendations for aesthetic purposes. Whilst every care has been taken to identify products of a high quality, Natascha Dartnall Studios cannot be held responsible for variations in the appearance, quality or performance of any product supplied by another party. Natascha Dartnall Studios does not guarantee or warrant in any fashion the acts, labour and/or performance of any supplier listed or instructed by others.

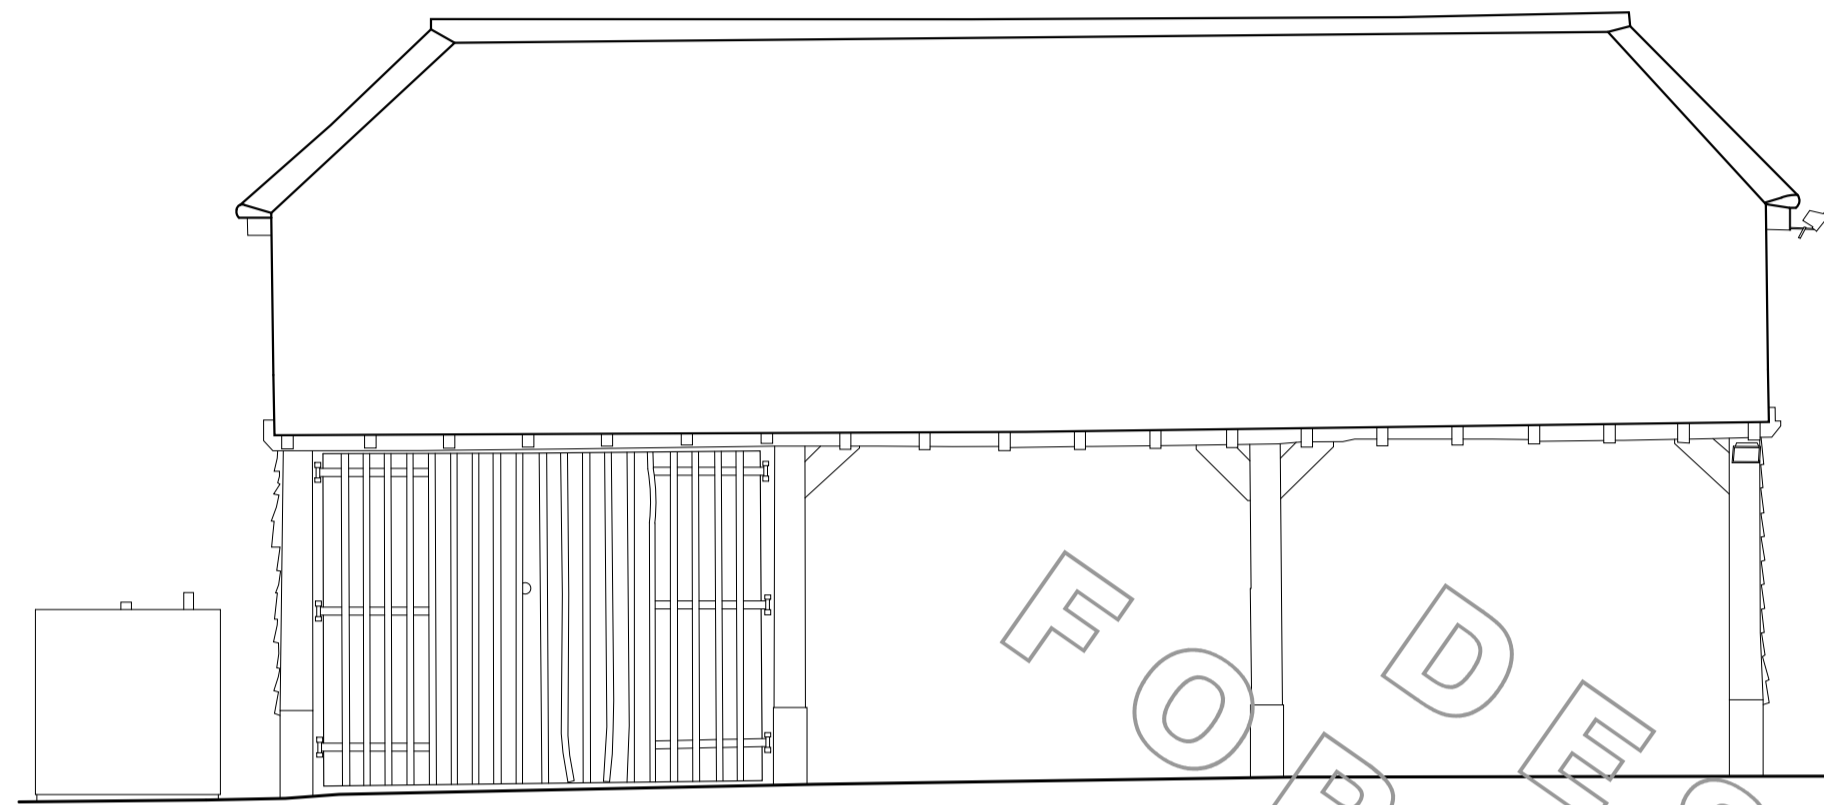


SOUTH-EAST ELEVATION

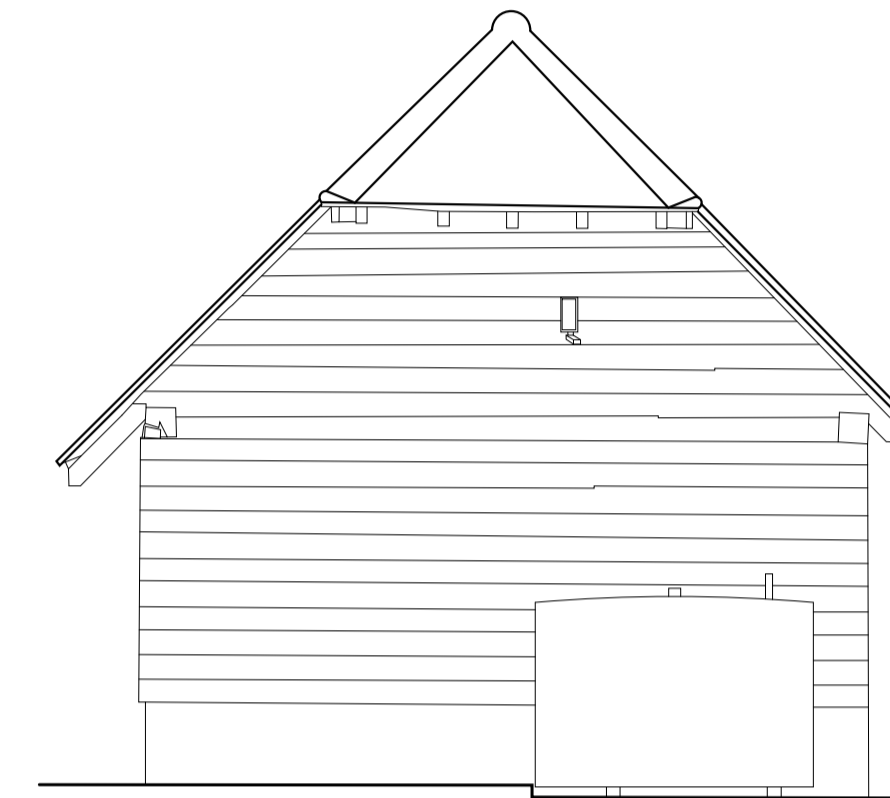

SOUTH-WEST ELEVATION

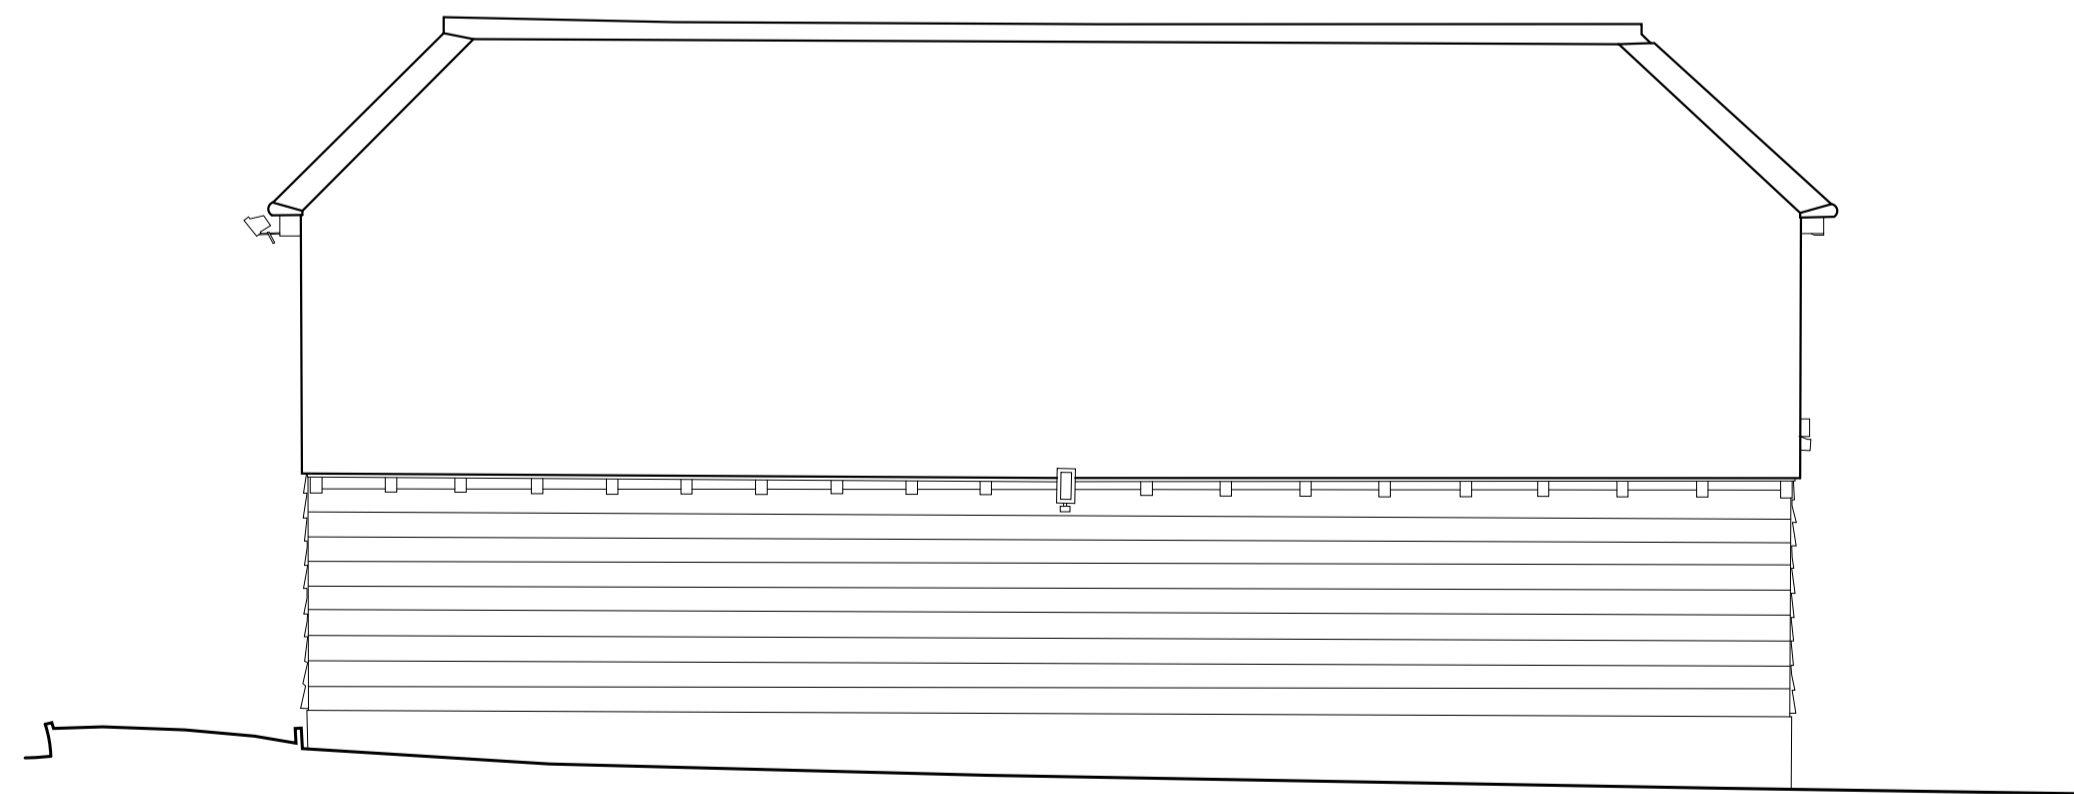

NORTH-WEST ELEVATION

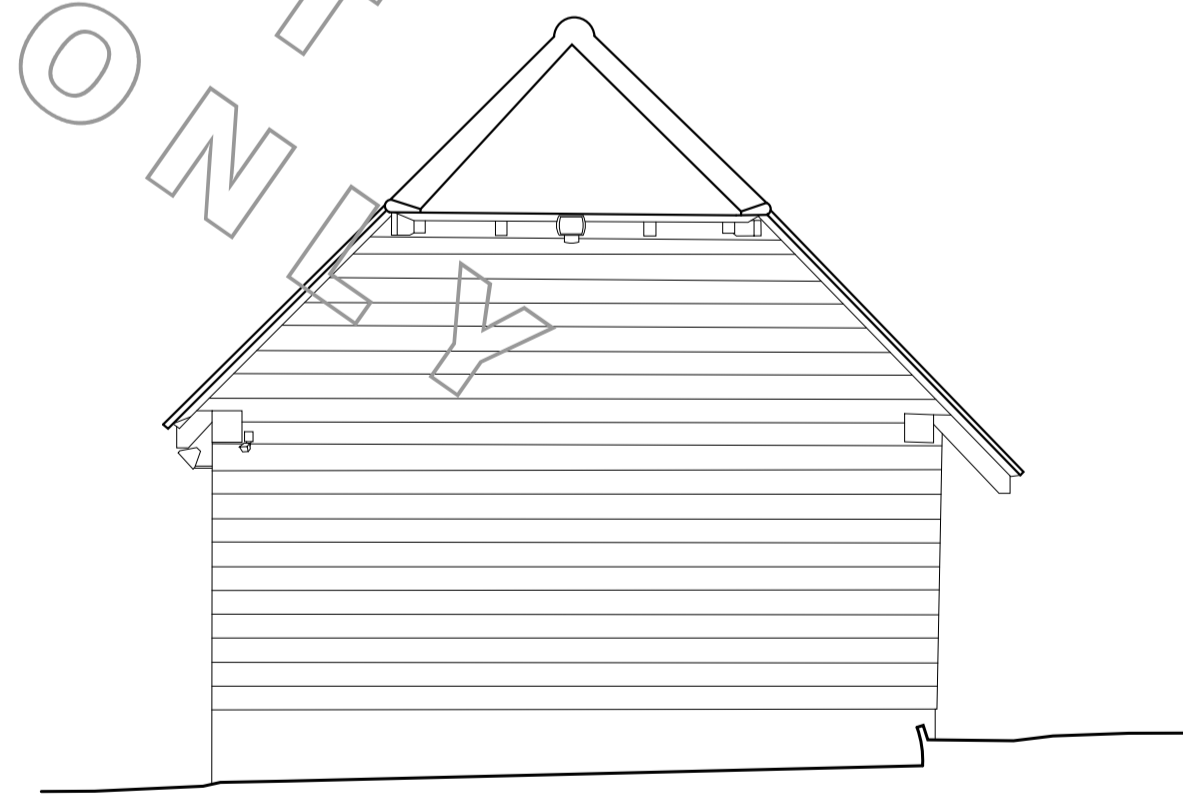

NORTH-EAST ELEVATION

FOR DESIGN INTENT ONLY  
FOR PLANNING ONLY

| No. | REVISION DESCRIPTION | DATE | BY |
|-----|----------------------|------|----|
|-----|----------------------|------|----|



PROJECT  
**FROGGATS COTTAGE**

DRAWING TITLE  
**SMALL BARN  
EXISTING ELEVATIONS**

DRAWN BY: **GY** JOB No: **FC**

DATE: **01/11/2023** SCALE: **1:50 @ A1**

DRAWING No: **NDS-1-MF-00-20** REVISION: **-**