



©NATASCHA DARTNALL STUDIOS 2022


- All designs are the property of Natascha Dartnall Studios, and cannot be used without their written approval. Upon completion of work all designs, drawings, sketches, specifications and other documents shall be returned to Natascha Dartnall Studios.
- Do not scale from this drawing, work from figured dimensions only.
- All dimensions must be checked on site by the relevant contractor.
- All Natascha Dartnall Studios drawings, schedules and presentations are DESIGN INTENT and issued for INFORMATION ONLY. All information to be verified by the Architect and relevant sub-contractor.
- Natascha Dartnall Studios has made recommendations for aesthetic purposes. Whilst every care has been taken to identify products of a high quality, Natascha Dartnall Studios cannot be held responsible for variations in the appearance, quality or performance of any product supplied by another party. Natascha Dartnall Studios does not guarantee or warrant in any fashion the acts, labour and/or performance of any supplier listed or instructed by others.

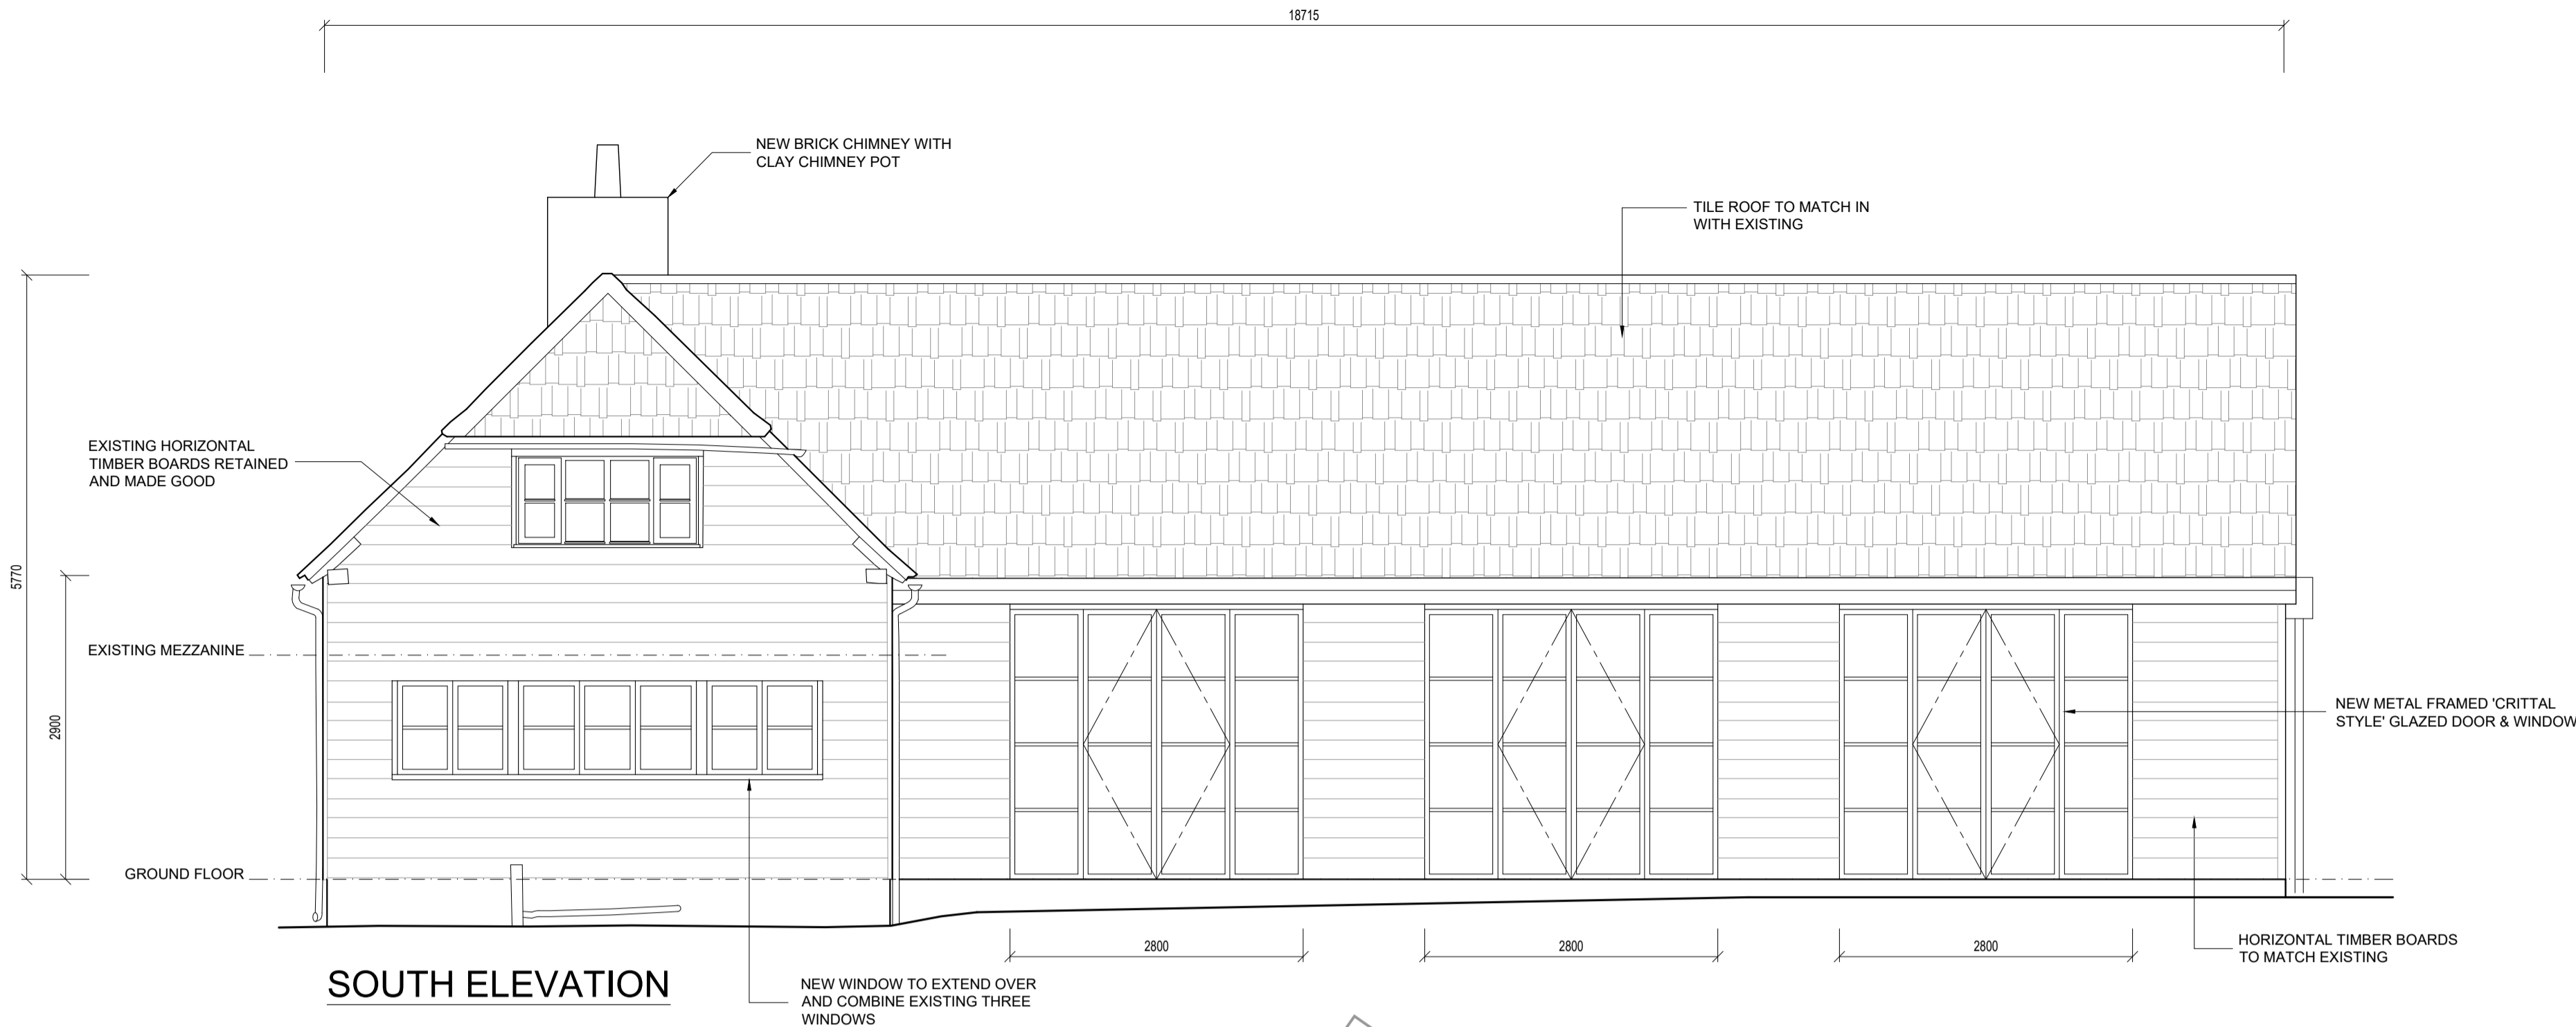

**SOUTH ELEVATION**

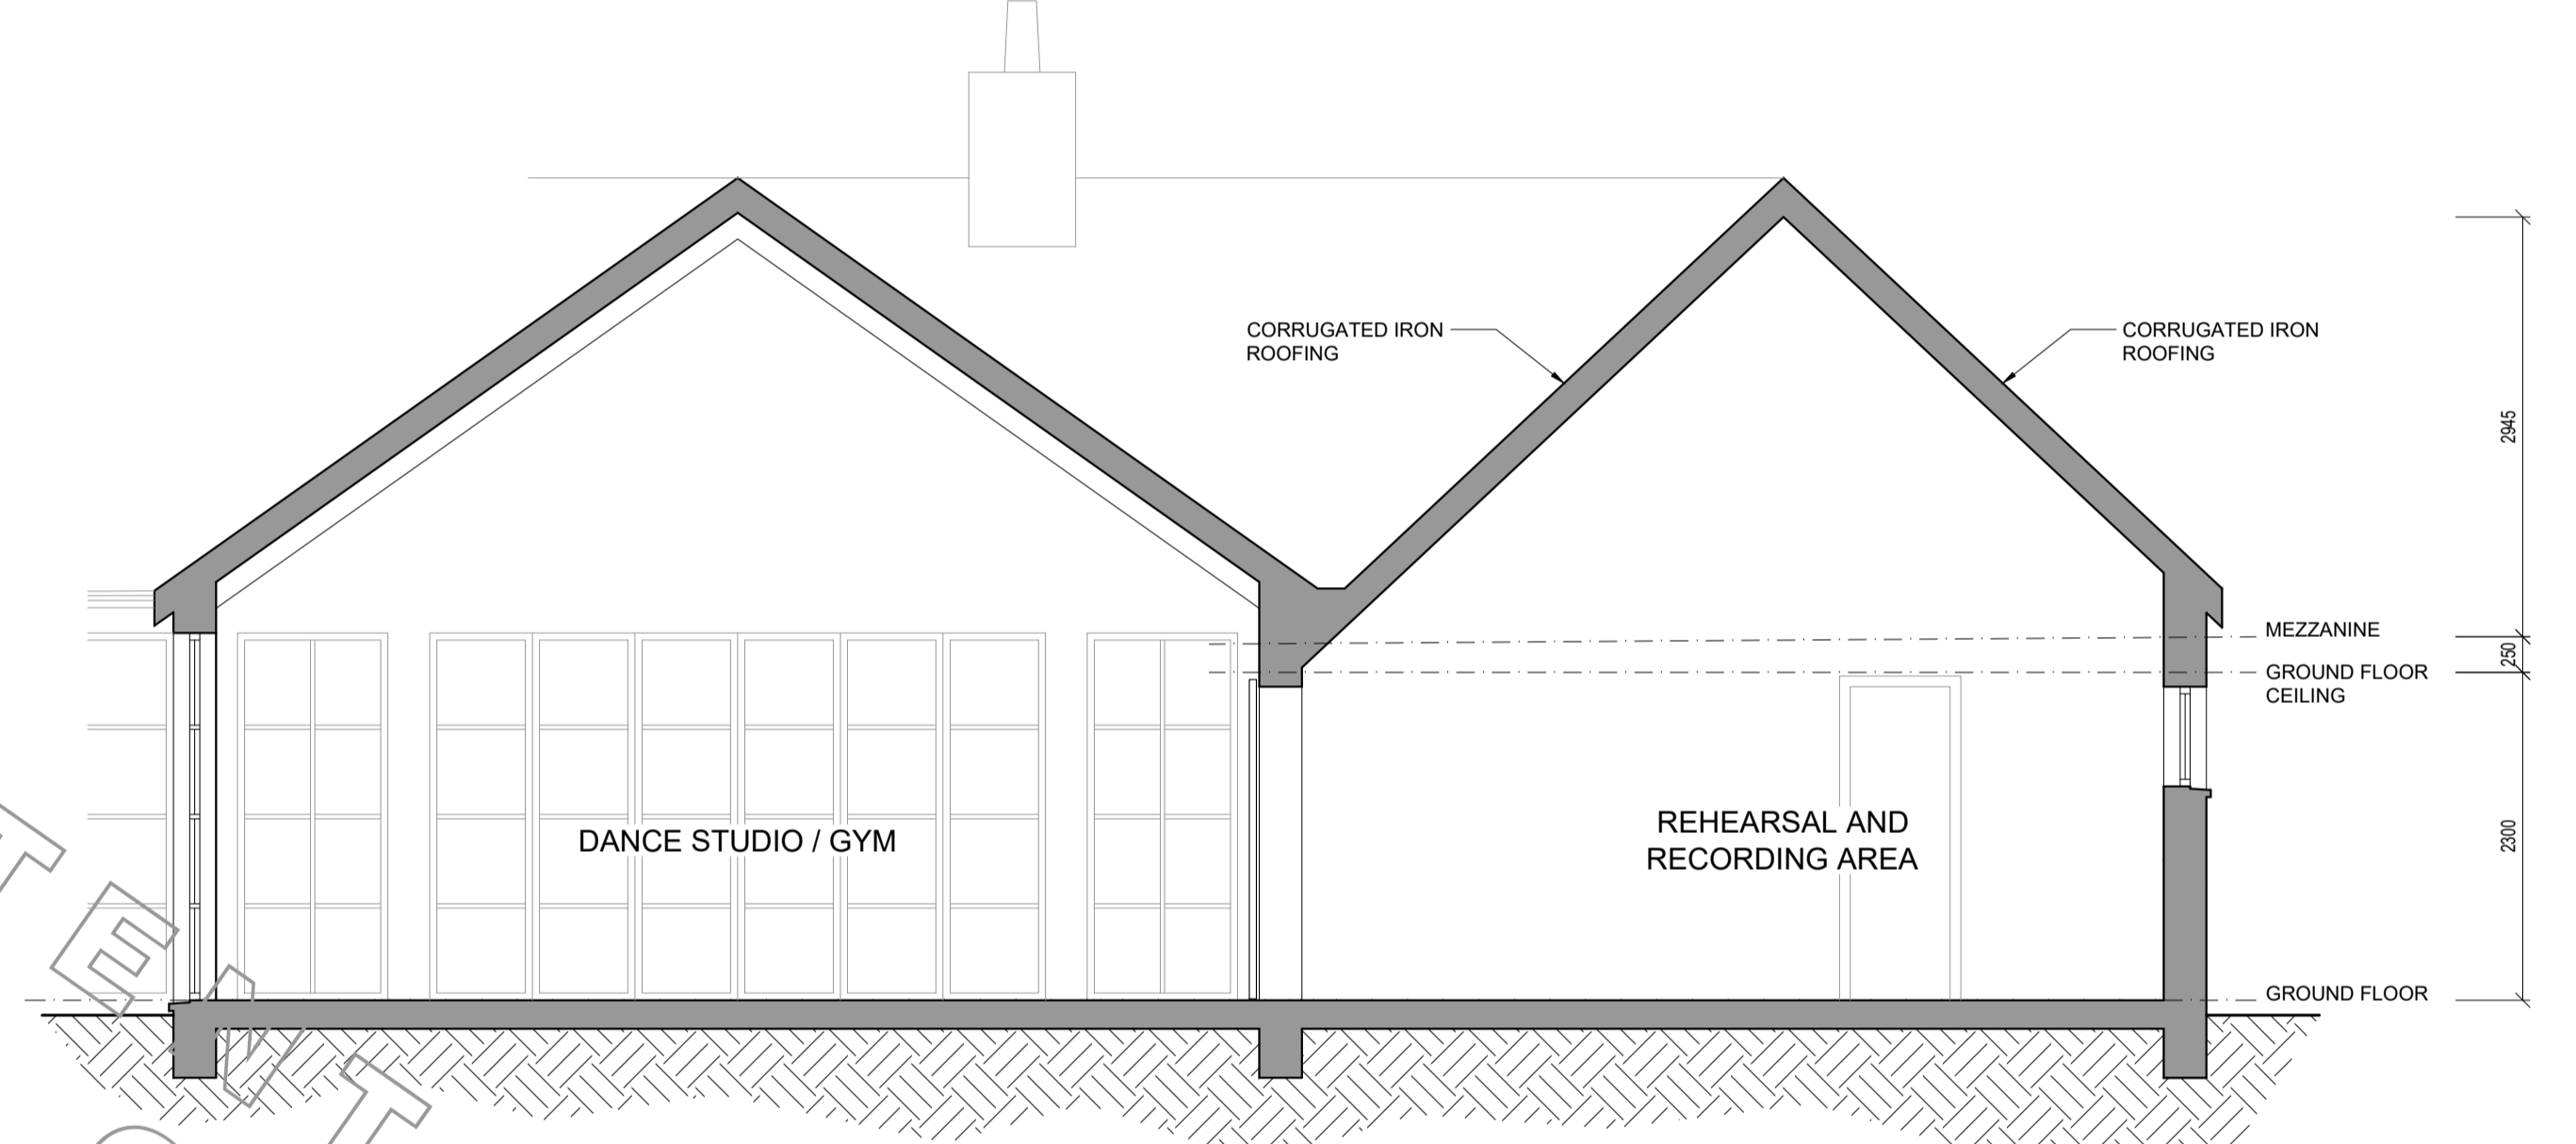

**SECTION A-A**

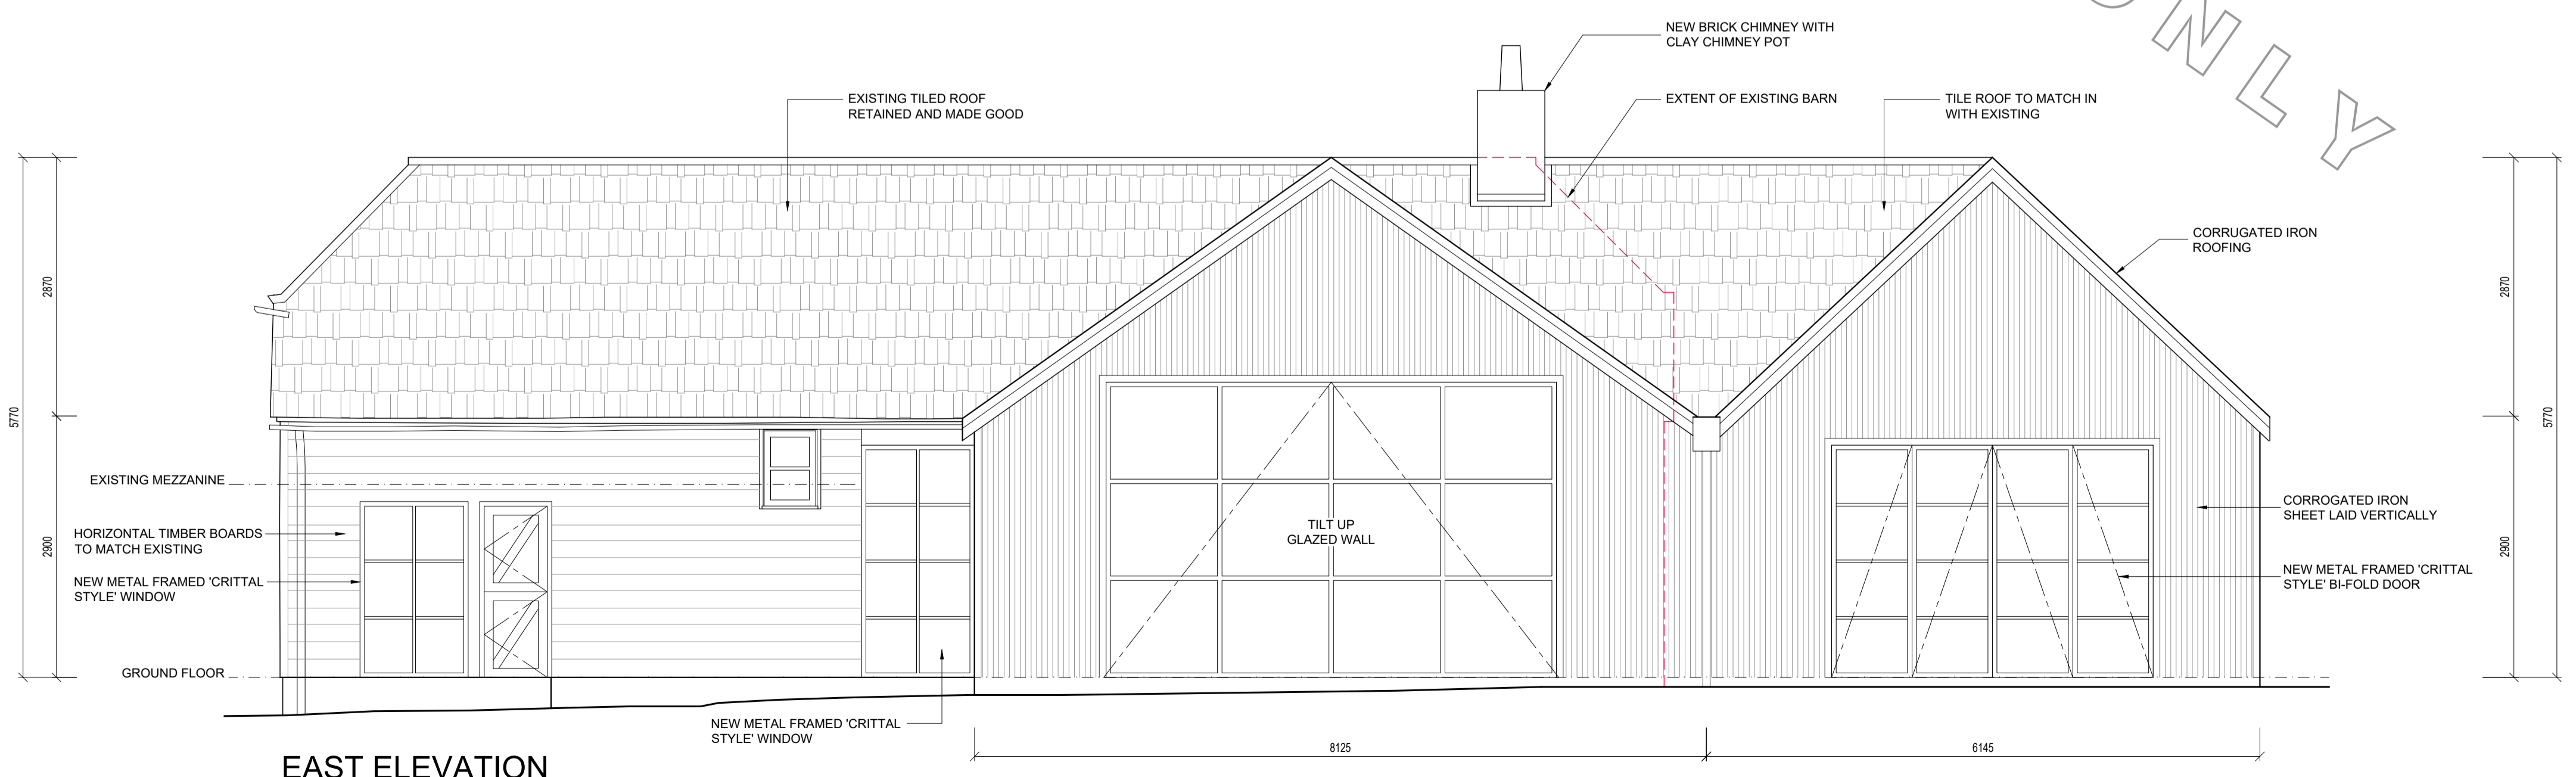

**EAST ELEVATION**



FOR DESIGN INTENT ONLY

No.	REVISION DESCRIPTION	DATE	BY
H	UPDATED TO PRE-APP COMMENTS	08/09/23	GY
G	UPDATED TO COMMENTS	19/05/23	GY
F	THREE WINDOWS TO SOUTH ELEVATION COMBINED INTO SINGLE LONG WINDOW	18/05/23	GY
E	GLAZING / DOORS UPDATED	24/04/23	GY
D	WINDOW ADJACENT TO STABLE DOOR INCREASED IN HEIGHT	21/04/23	GY
C	UPDATED TO MATCH LAYOUTS	13/04/23	GY
B	UPDATED TO MATCH REVISED LAYOUT	03/04/23	GY
A	UPDATED TO MATCH REVISED LAYOUT, SECTION ADDED	14/09/22	GY



PROJECT <b>FROGGATS COTTAGE</b>	
DRAWING TITLE <b>LARGE BARN PROPOSED EXTERNAL ELEVATIONS AND SECTION</b>	
DRAWN BY <b>GY</b>	JOB No. <b>FC</b>
DATE <b>01/11/2023</b>	SCALE <b>1:50 @ A1</b>
DRAWING No. <b>NDS-1-MF-00-11</b>	REVISION: <b>H</b>