



PLANNING

DRAWINGS INDICATE DESIGN INTENT ONLY.  
 ALL DIMENSIONS IN MILLIMETERS UNLESS NOTED OTHERWISE.  
 THE CONTRACTOR IS RESPONSIBLE FOR TAKING AND CHECKING ALL DIMENSIONS.  
 DO NOT SCALE FROM THE DRAWINGS.  
 REPORT ALL CONFLICTS OF INFORMATION TO GLSTUDIO AND SEEK ADVICE BEFORE PROCEEDING.  
 THIS DRAWING IS THE COPYRIGHT OF GLSTUDIO LTD.


KEY PLAN

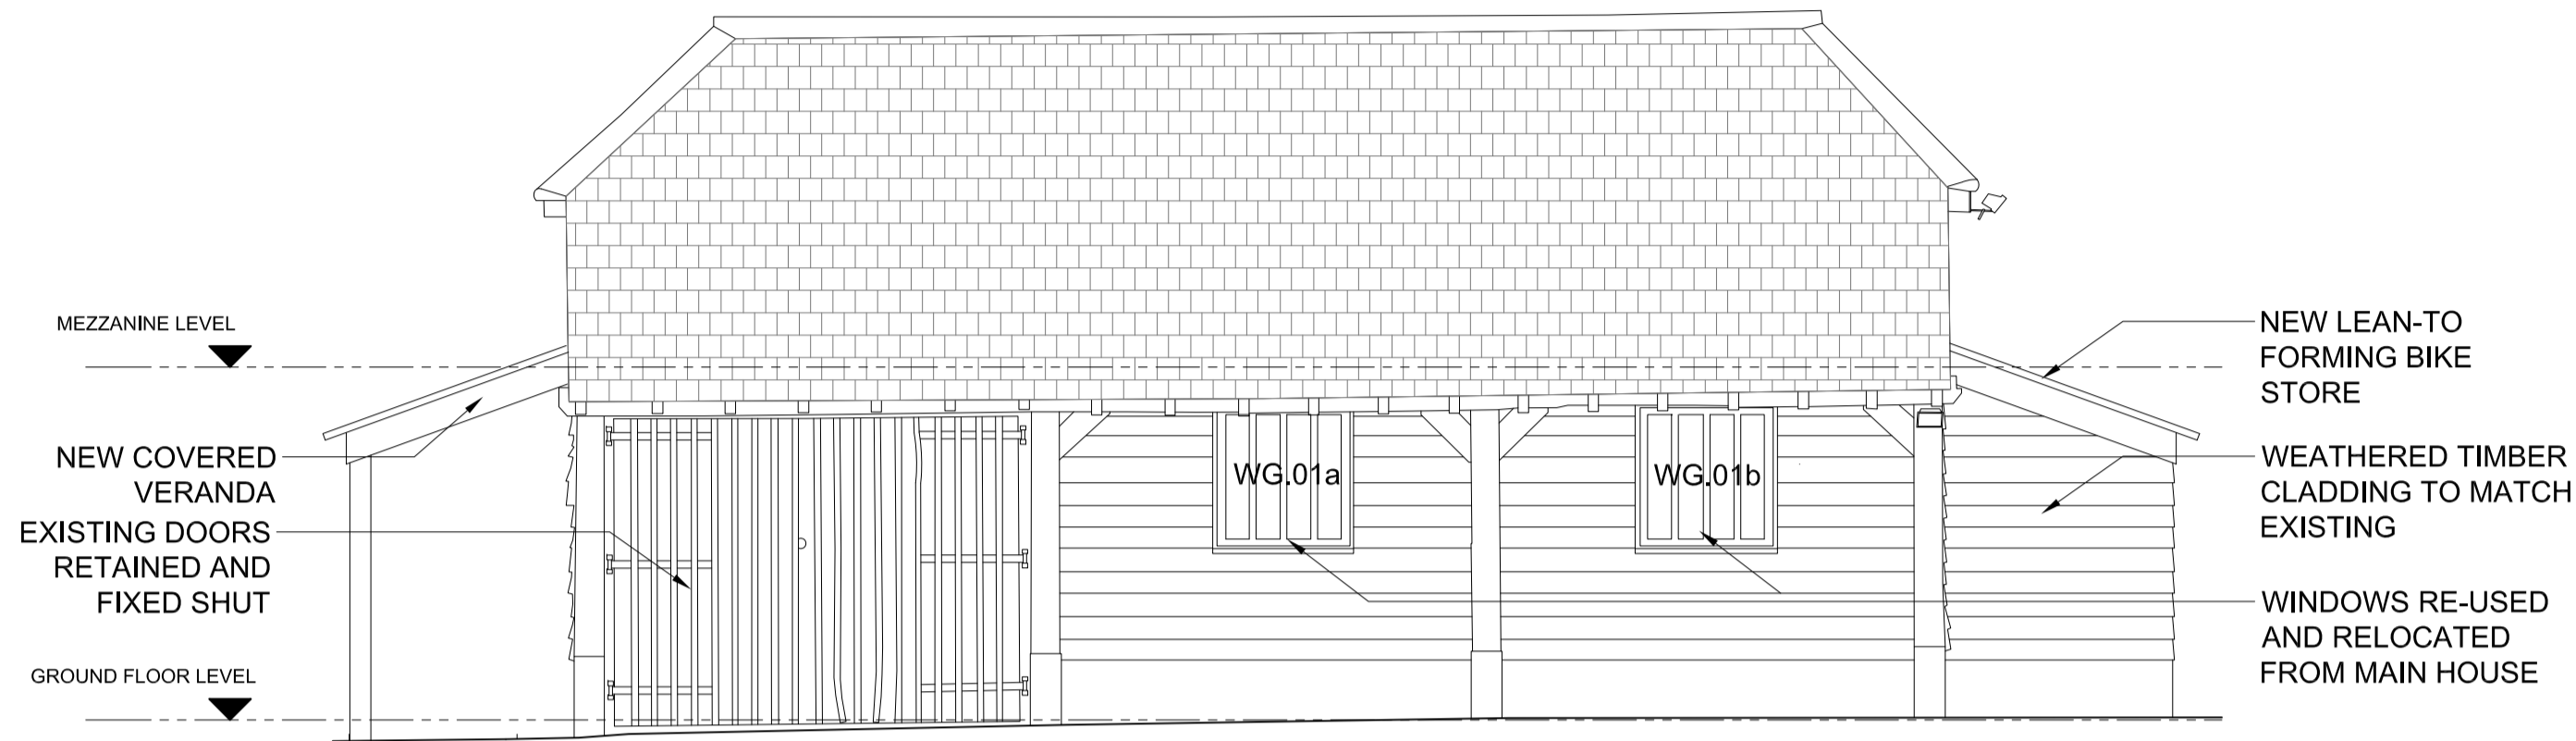

**A** SOUTH-EAST ELEVATION  
 Scale: 1:50 ELEVATION

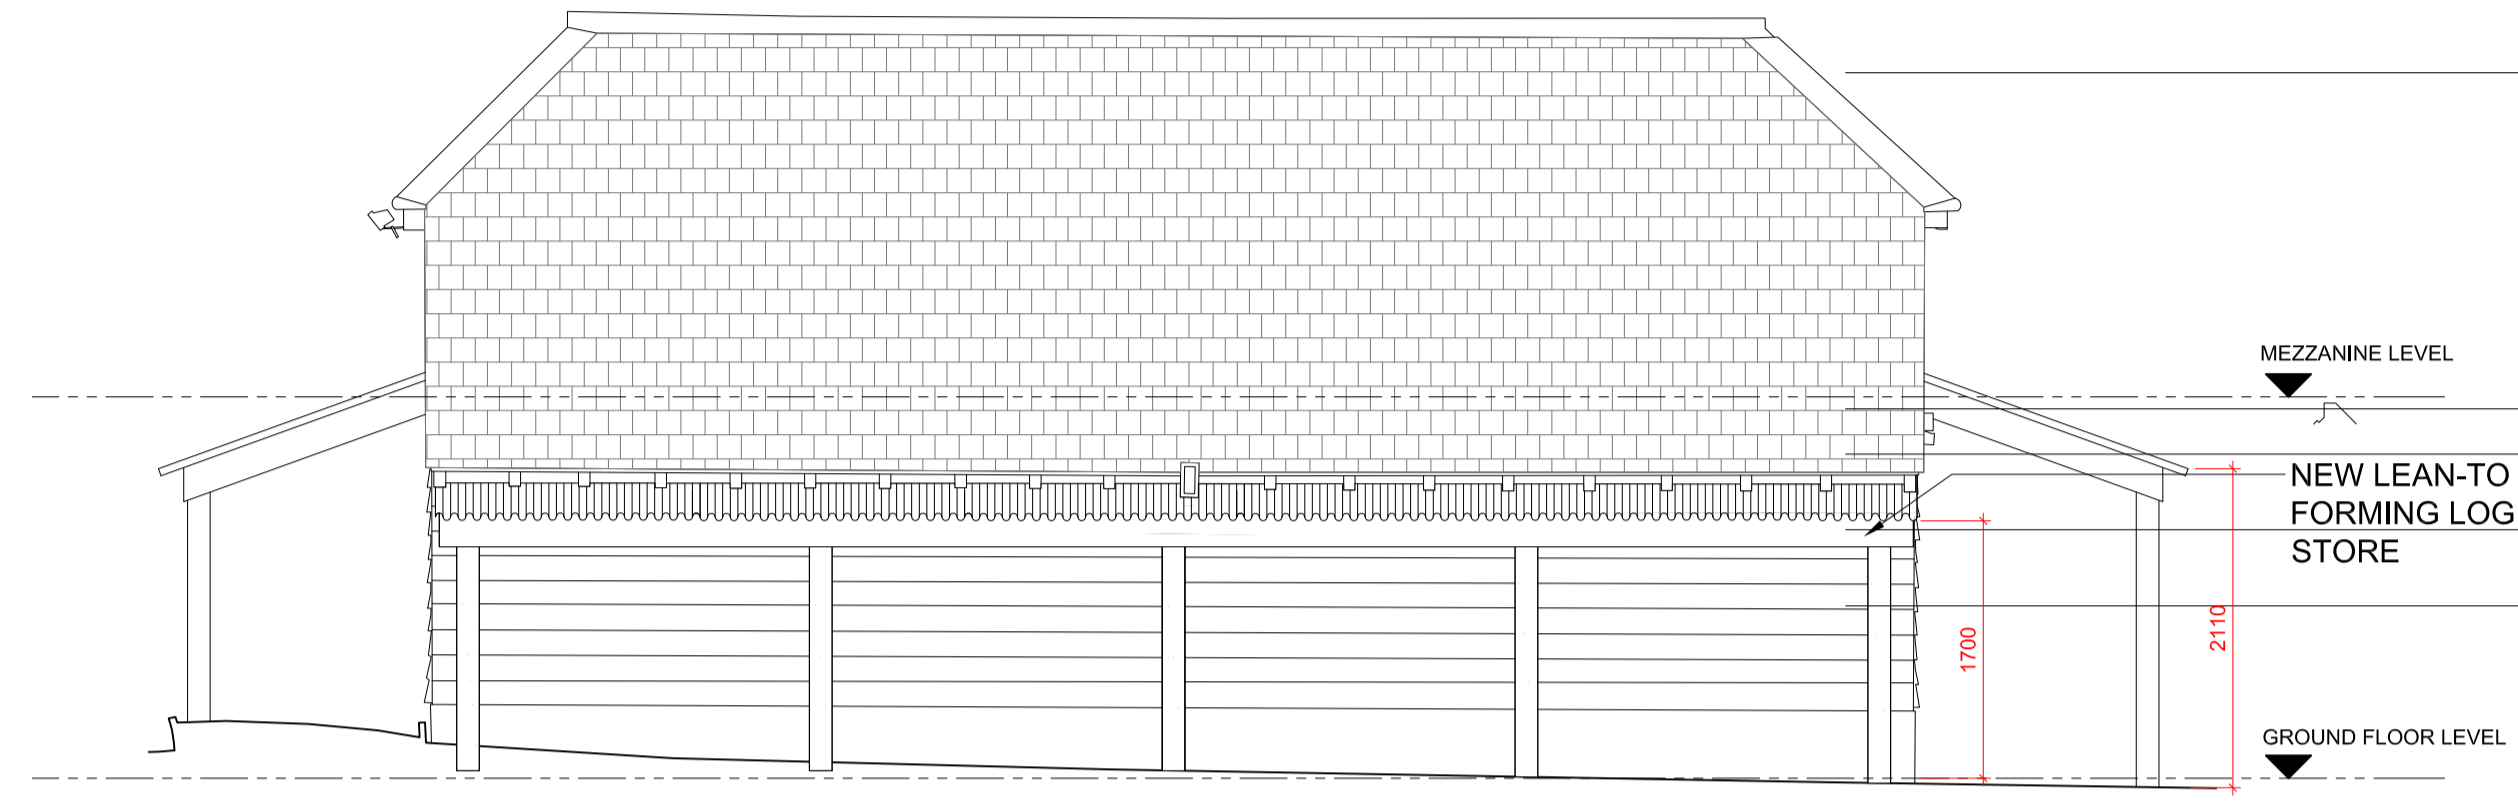

**B** NORTH-WEST ELEVATION  
 Scale: 1:50 ELEVATION

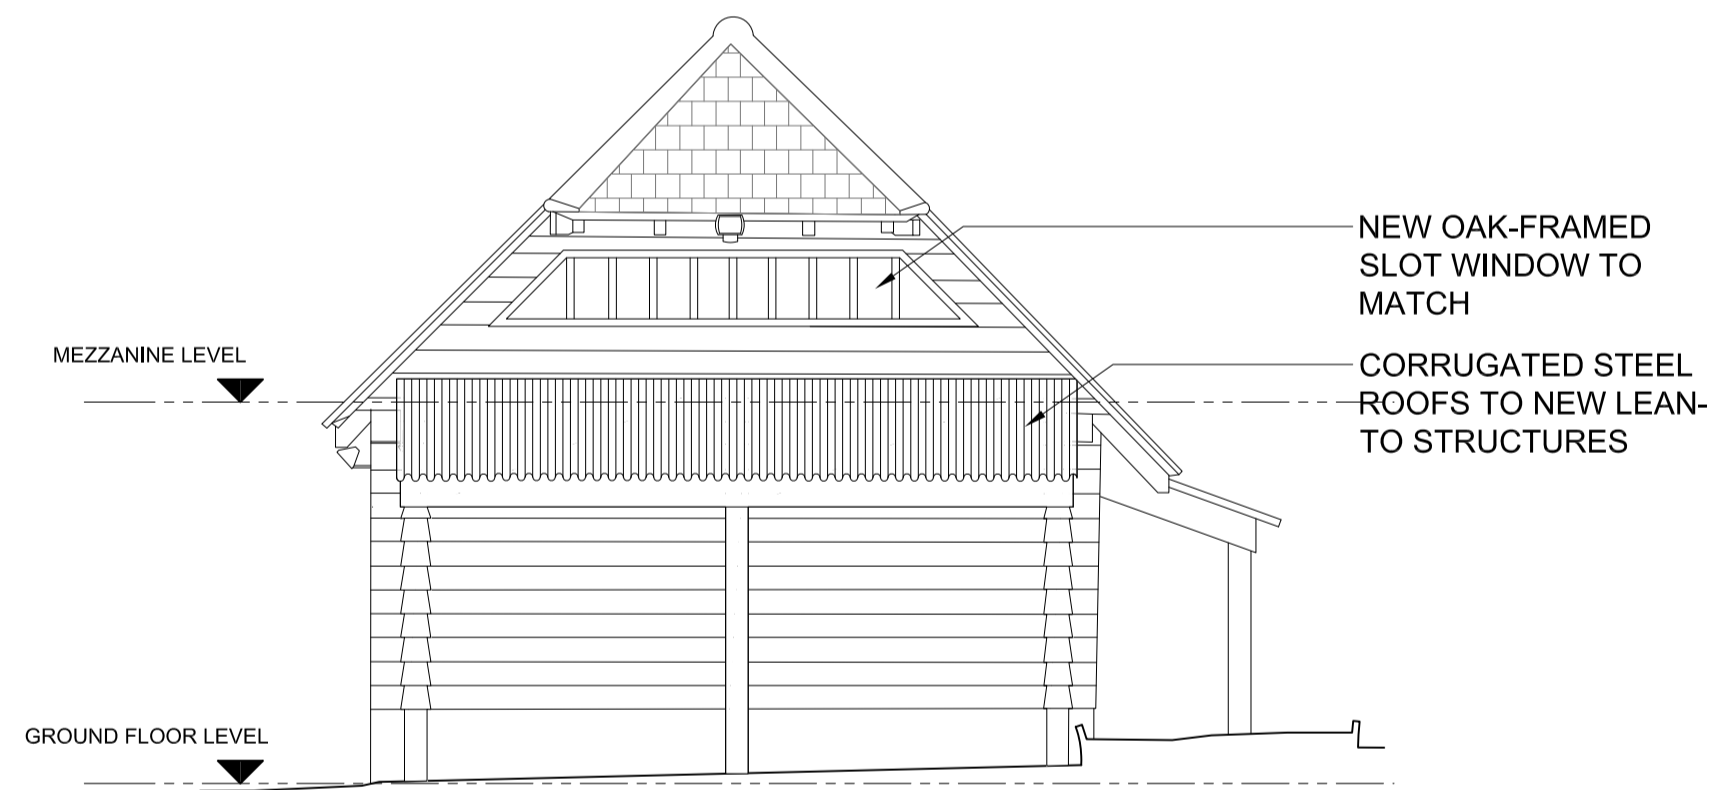

**C** NORTH-EAST ELEVATION  
 Scale: 1:50 ELEVATION



**D** SOUTH-WEST ELEVATION  
 Scale: 1:50 ELEVATION



NO.	DATE	ISSUE/REVISION

FROGGAT'S  
 COTTAGE SMALL  
 BARN

**GLSTUDIO**  
 Architecture Design Landscape  
 www.glstudio.london

DRAWING TITLE  
**PROPOSED EXTERNAL  
 ELEVATIONS**

DRAWN	SCALE
GL	1:50 @ A1
CHECKED	DATE
-	11.10.23

PROJECT NO.	DRAWING NO.
2305-02	P200