



©NATASCHA DARTNALL STUDIOS 2022


- All designs are the property of Natascha Dartnall Studios, and cannot be used without their written approval. Upon completion of work all designs, drawings, sketches, specifications and other documents shall be returned to Natascha Dartnall Studios.
- Do not scale from this drawing, work from figured dimensions only.
- All dimensions must be checked on site by the relevant contractor.
- All Natascha Dartnall Studios drawings, schedules and presentations are DESIGN INTENT and issued for INFORMATION ONLY. All information to be verified by the Architect and relevant sub-contractor.
- Natascha Dartnall Studios has made recommendations for aesthetic purposes. Whilst every care has been taken to identify products of a high quality, Natascha Dartnall Studios cannot be held responsible for variations in the appearance, quality or performance of any product supplied by another party. Natascha Dartnall Studios does not guarantee or warrant in any fashion the acts, labour and/or performance of any supplier listed or instructed by others.

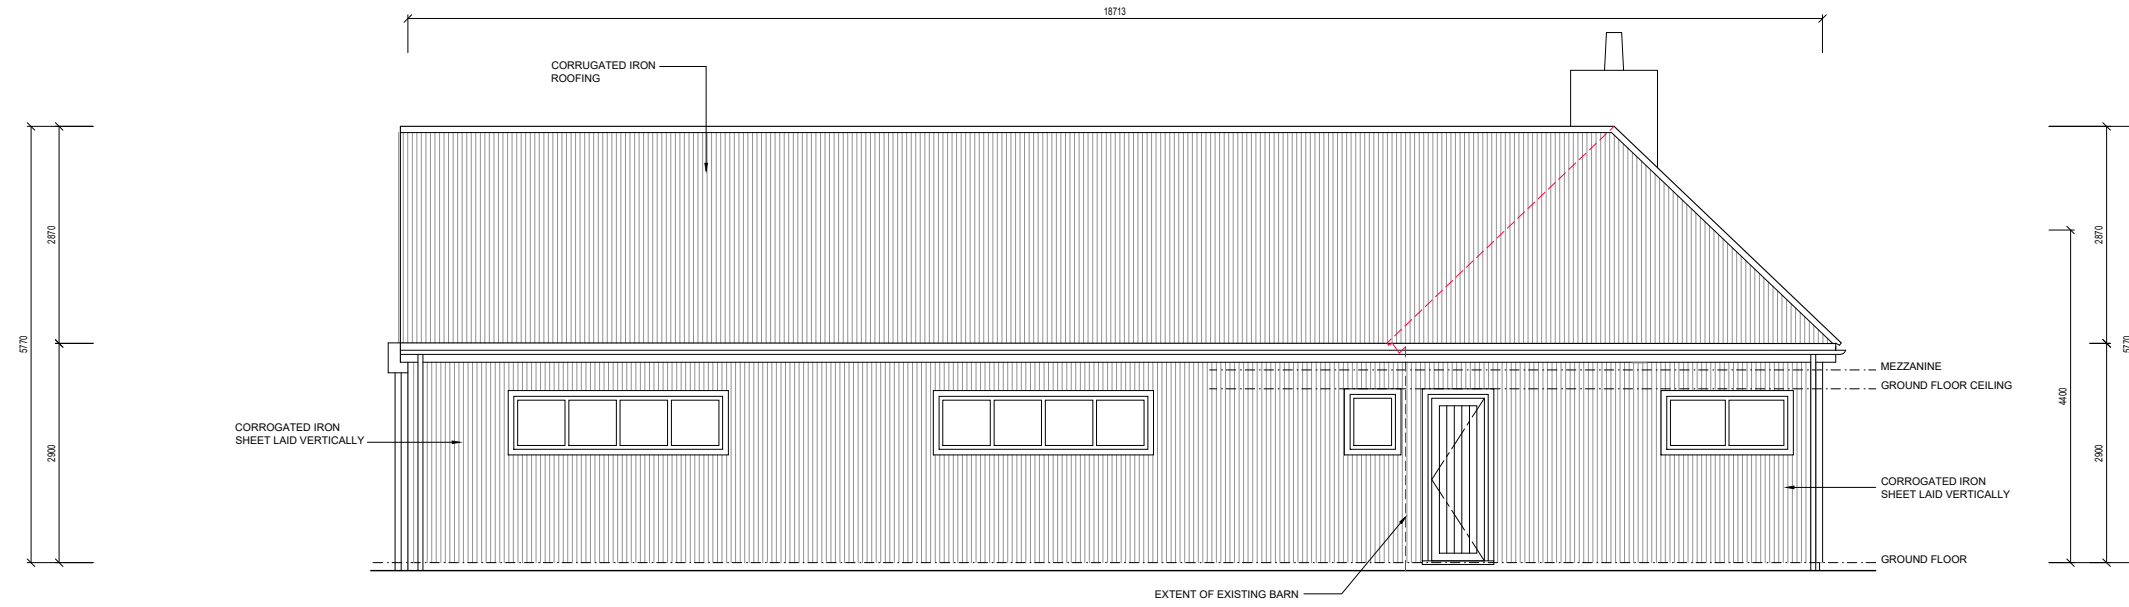

NORTH ELEVATION

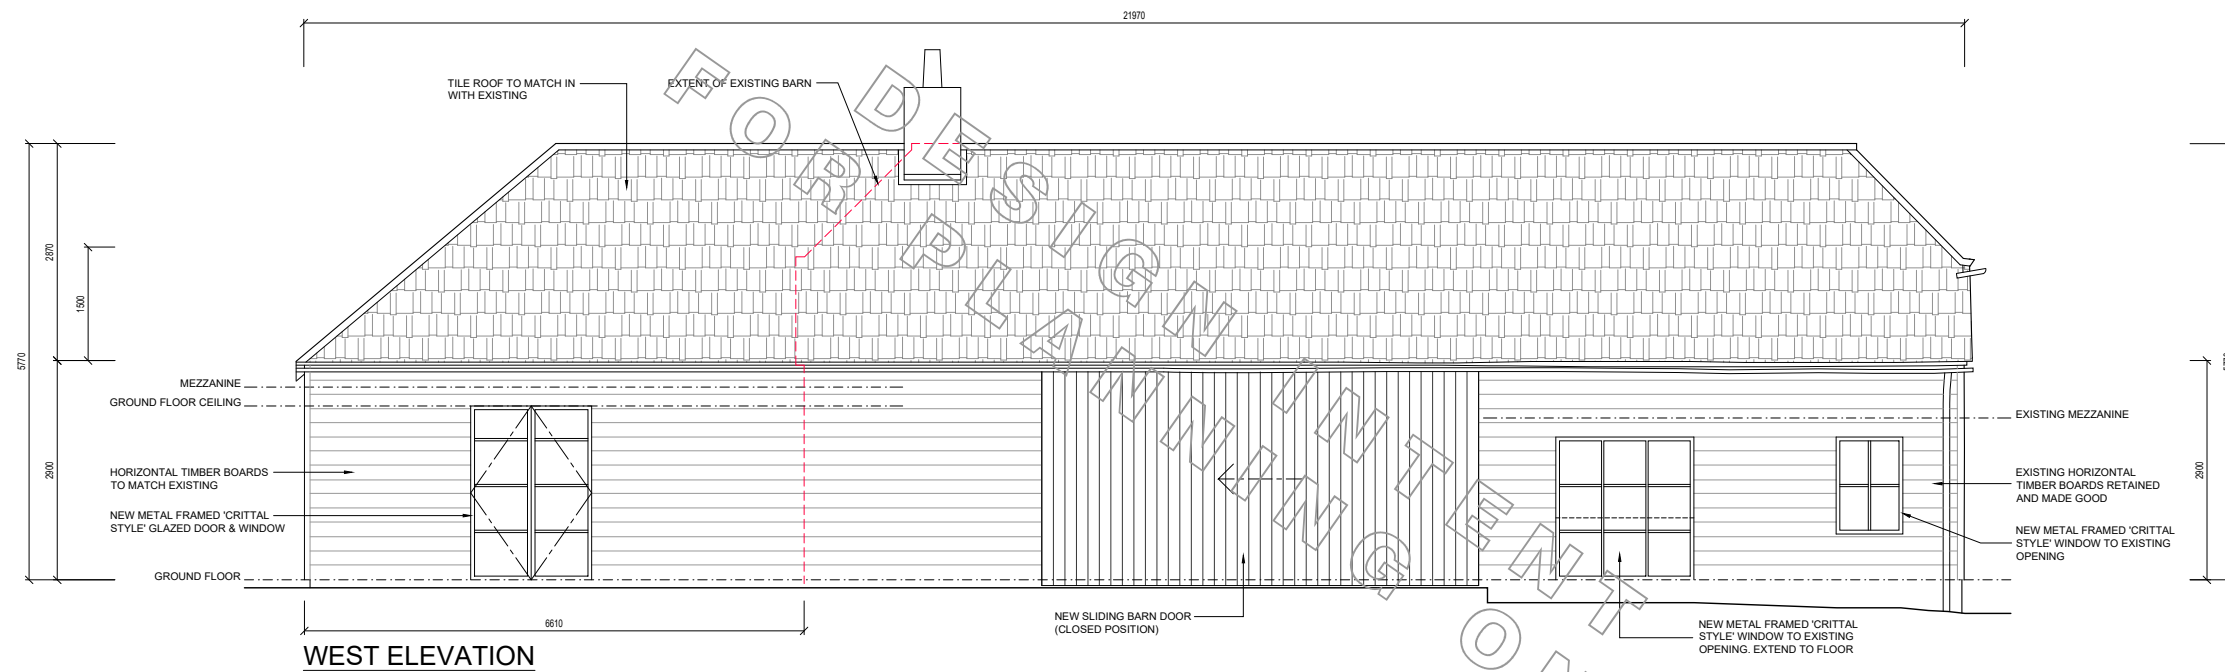

WEST ELEVATION

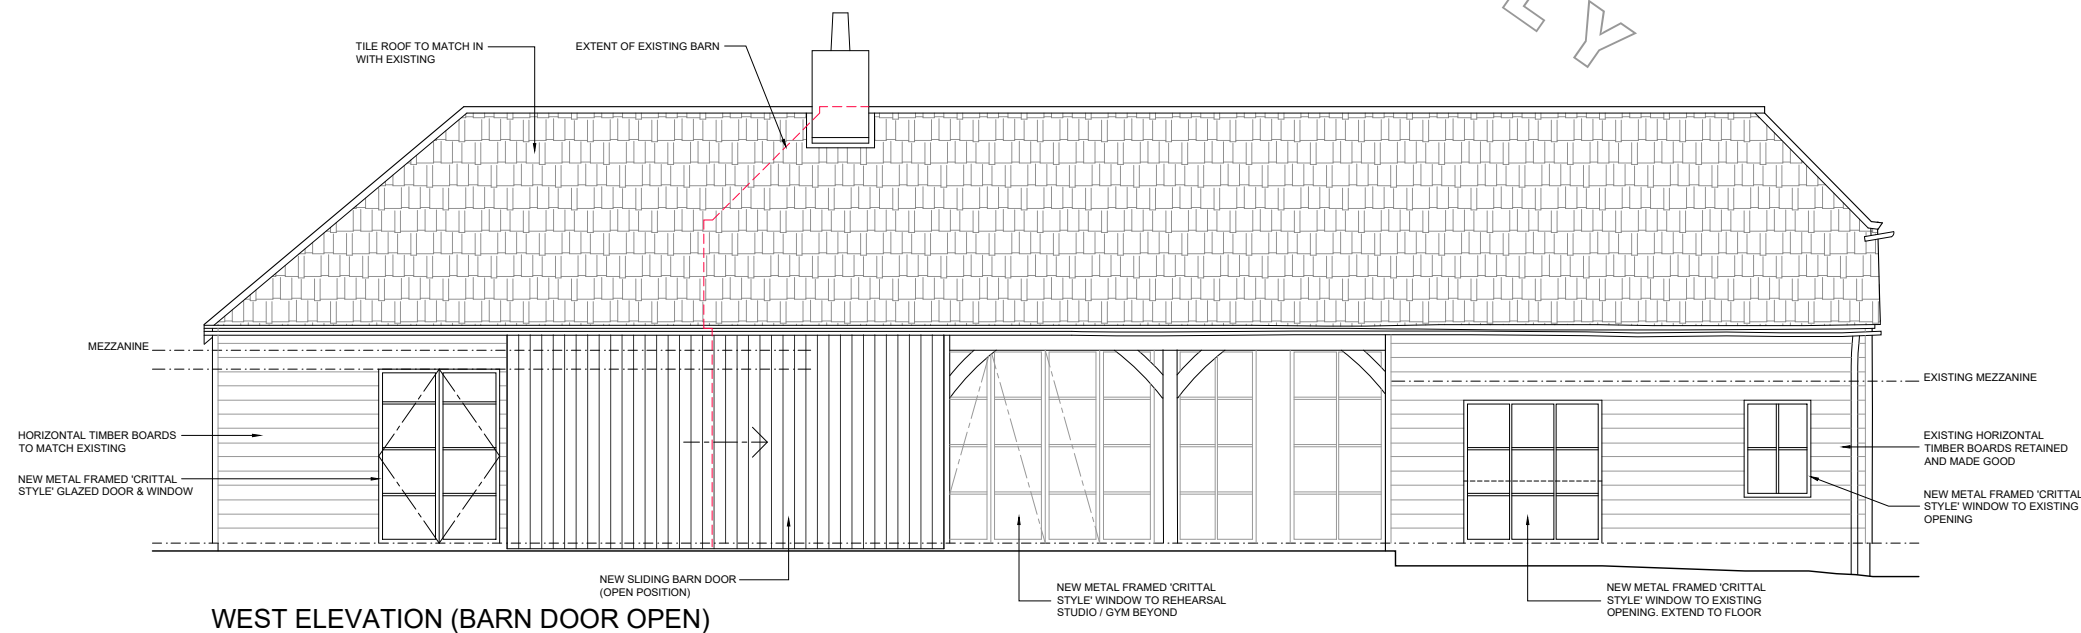

WEST ELEVATION (BARN DOOR OPEN)



No.	REVISION DESCRIPTION	DATE	BY
G	UPDATED TO PRE-APP COMMENTS	08/09/23	GY
F	UPDATED TO COMMENTS	19/05/23	GY
E	GLAZING / DOORS UPDATED, ELEVATION WITH BARN DOOR OPEN ADDED	24/04/23	GY
D	BREAK TO NORTHWEST CORNER REMOVED	21/04/23	GY
C	WINDOWS AND LARGE SLIDING BARN DOOR UPDATED, ROOFING TO GYM UPDATED	13/04/23	GY
B	UPDATED TO MATCH REVISED LAYOUT	03/04/23	GY
A	UPDATED TO MATCH REVISED LAYOUT	14/09/22	GY



PROJECT FROGGATS COTTAGE	
DRAWING TITLE LARGE BARN PROPOSED EXTERNAL ELEVATIONS	
DRAWN BY GY	JOB No. FC
DATE 08/09/2023	SCALE 1:50 @ A1
DRAWING No. NDS-1-MF-00-12	REVISION: G