

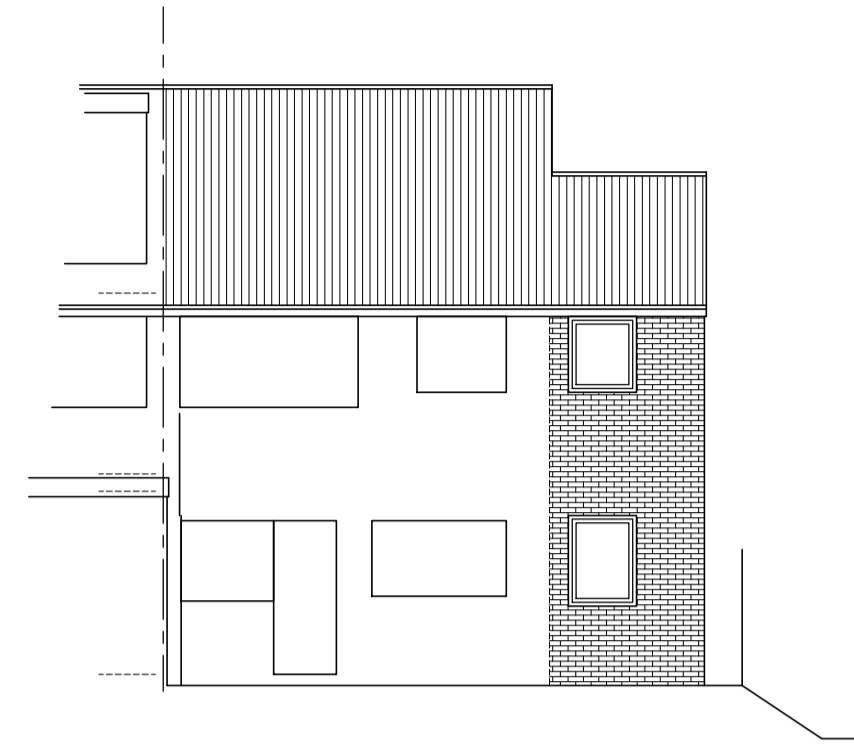



COPYRIGHT RESERVED
ALL DIMENSIONS TO BE CHECKED BY CONTRACTOR ON SITE. SUPERVISOR TO BE NOTIFIED OF ALL DISCREPANCIES PRIOR TO WORKS COMMENCING.
UNLESS OTHERWISE NOTED, WINDOWS, DOORS ETC FRAME DETAILS SHOWN ARE GENERIC. CLIENT/CONTRACTOR TO ADVISE WHEN SPECIFIC PRODUCTS ARE SELECTED, AS SOME VARIATION IN CONSTRUCTION DETAILING MAY RESULT. CONTRACTOR TO ADVISE OF ANY CONSTRUCTION DETAILING VARIATIONS PROPOSED, PRIOR TO INSTIGATING THESE WORKS.

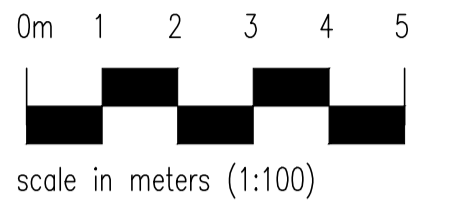


rear elevation
PROPOSED

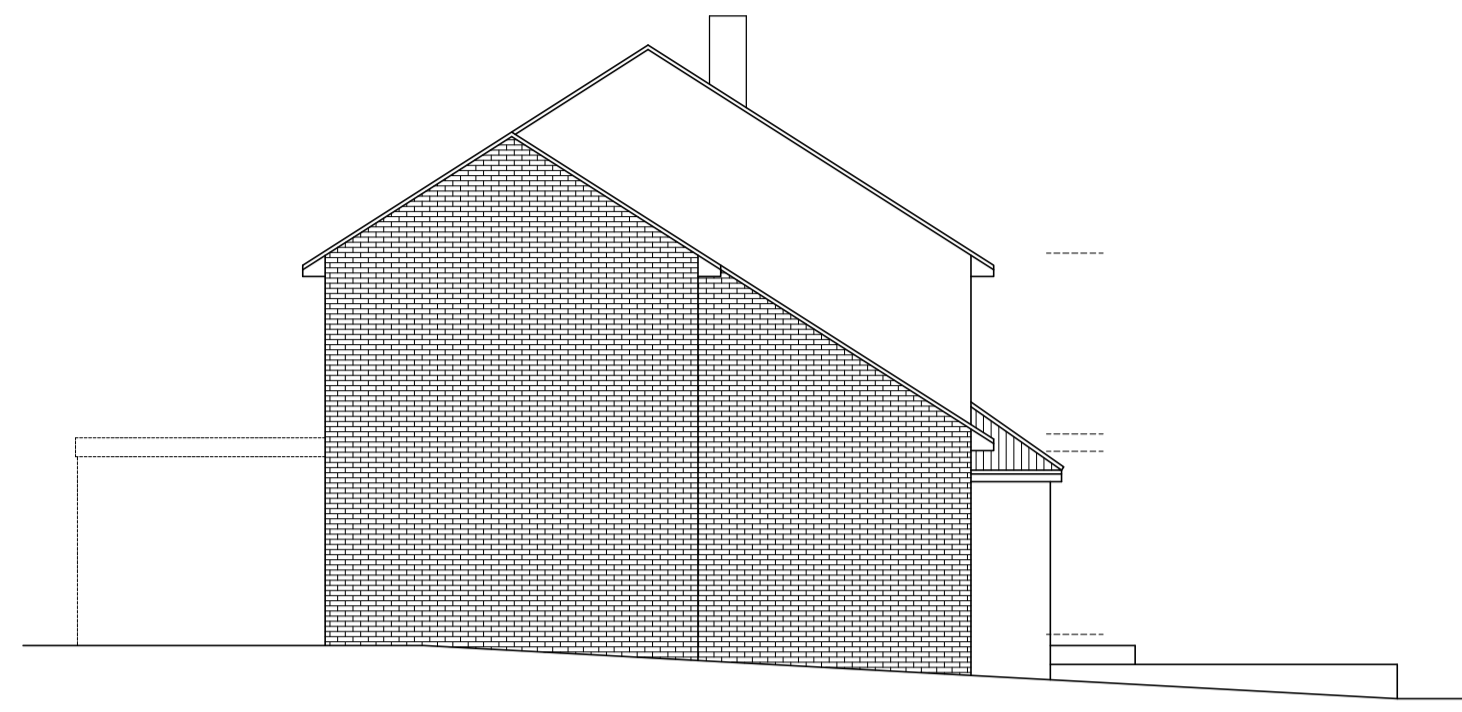


side elevation

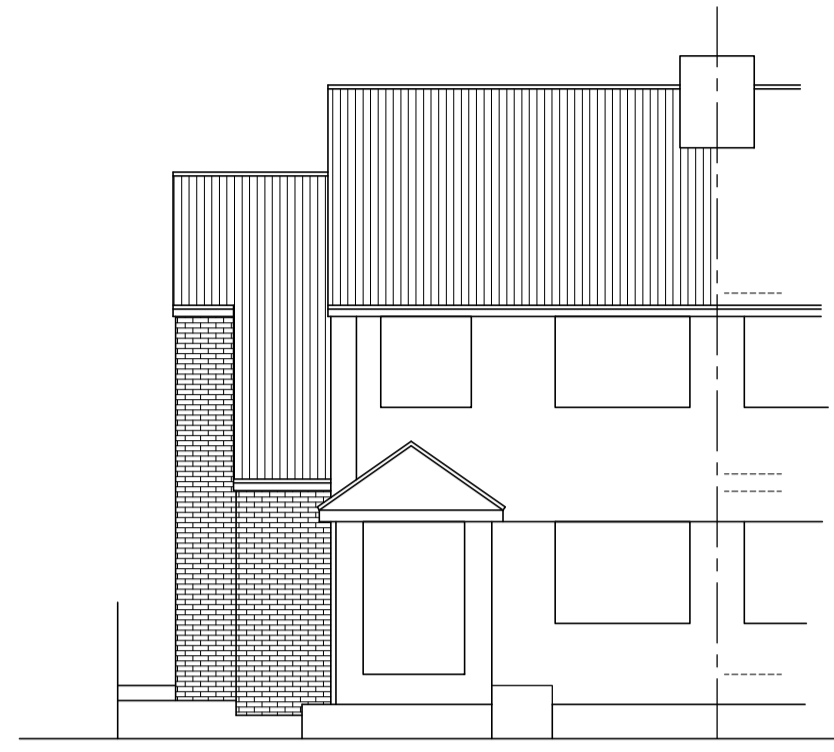


front elevation

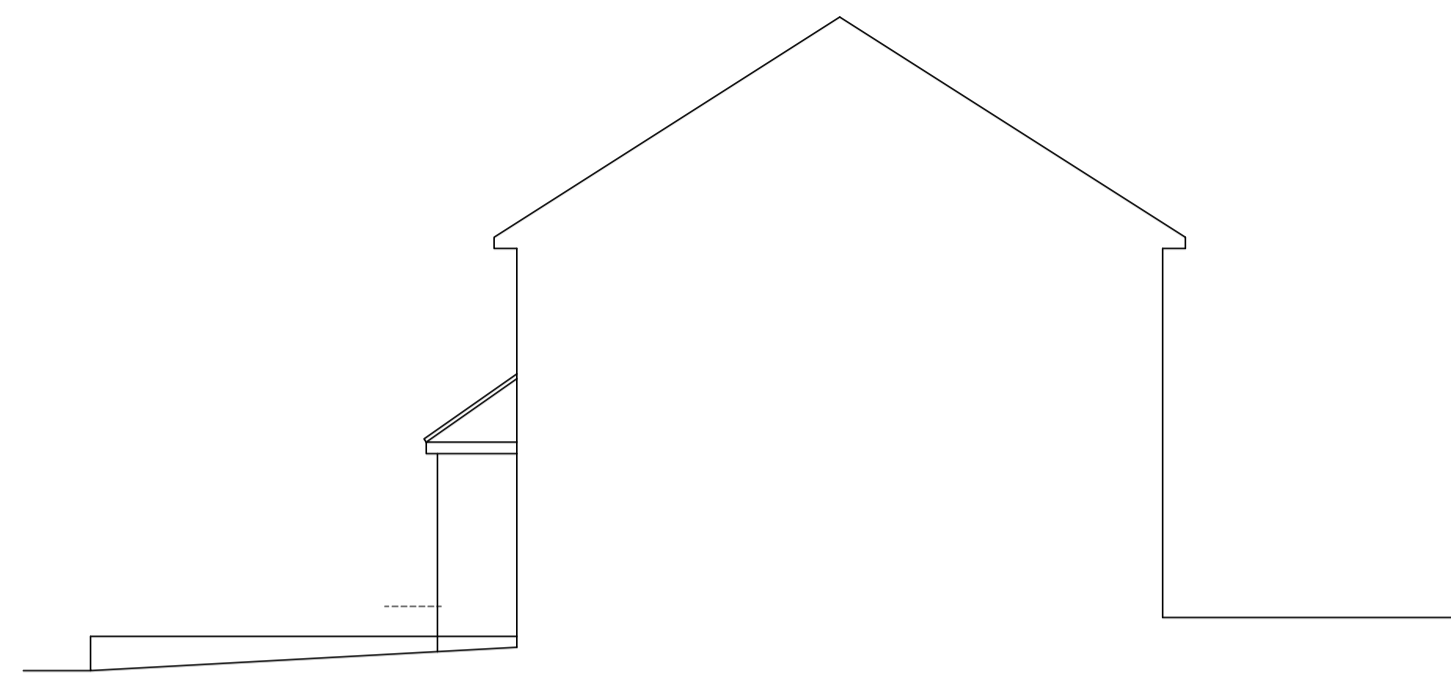


return elevation

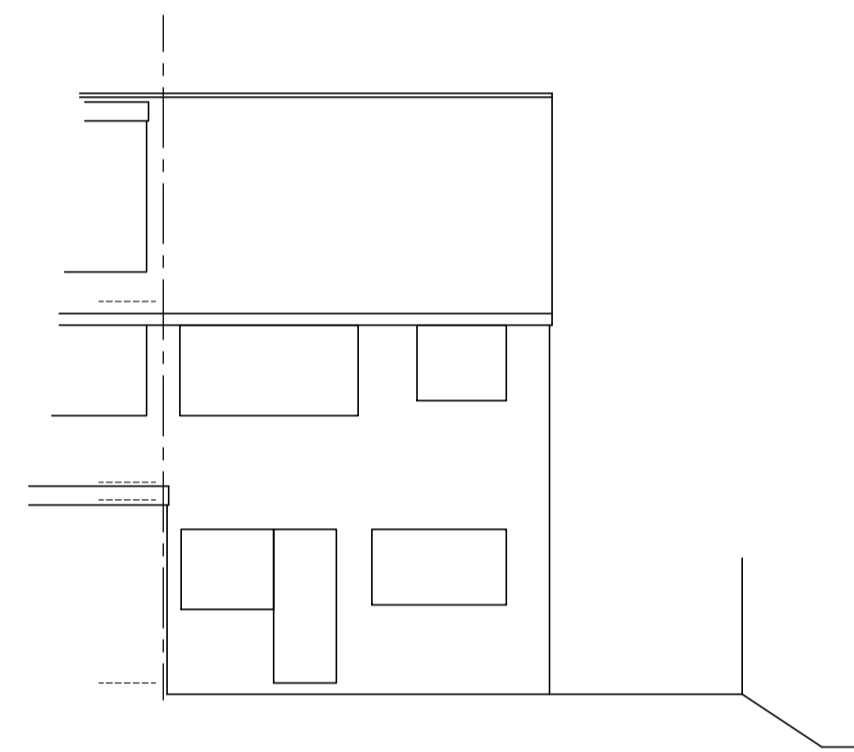


rear elevation
EXISTING

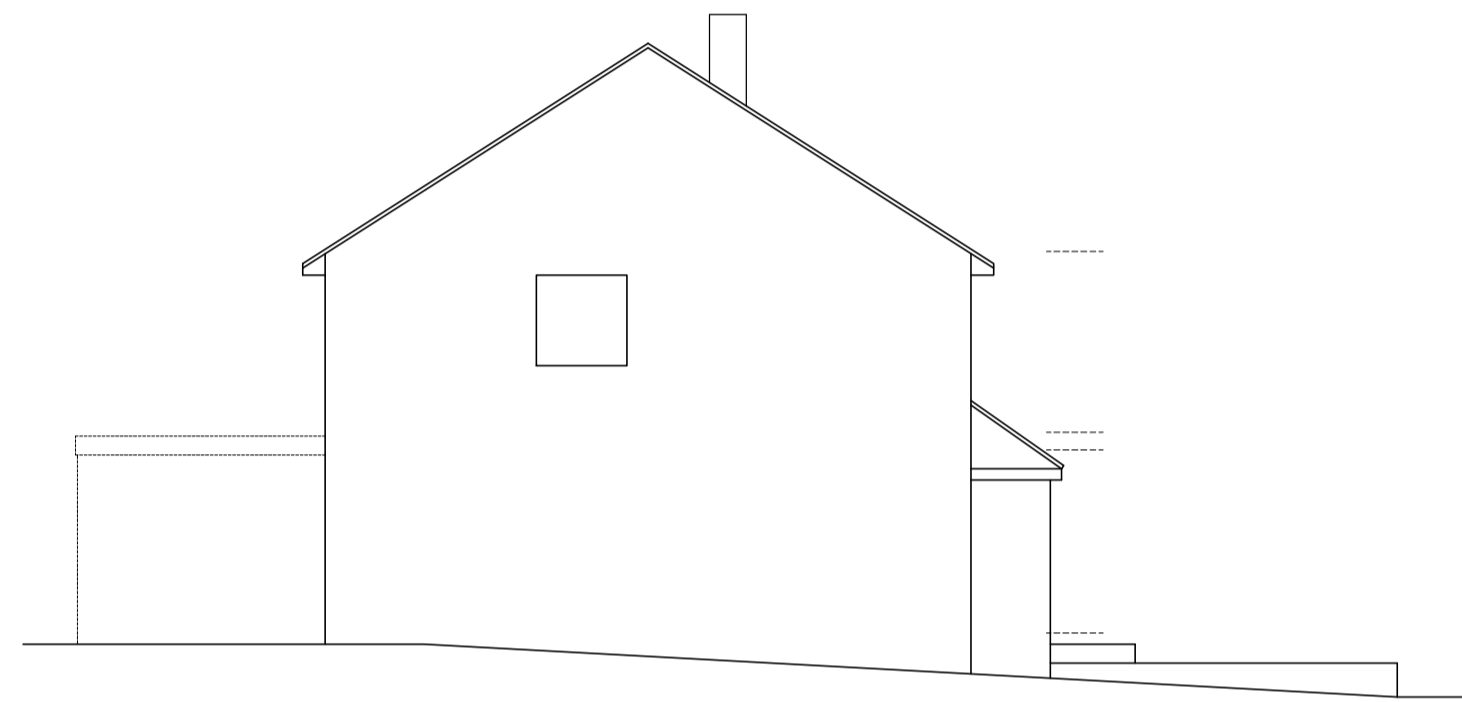


side elevation

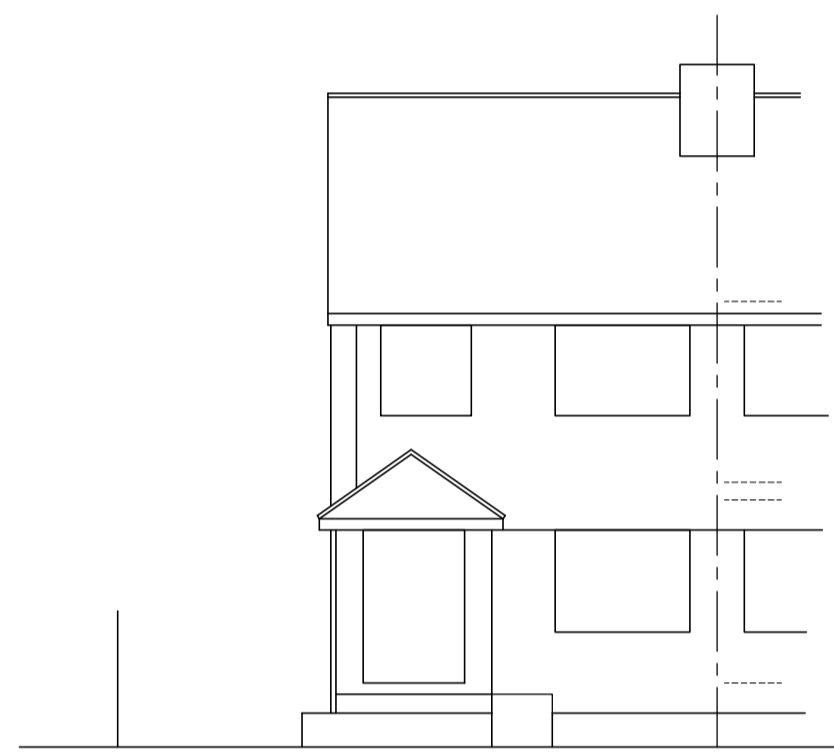


front elevation

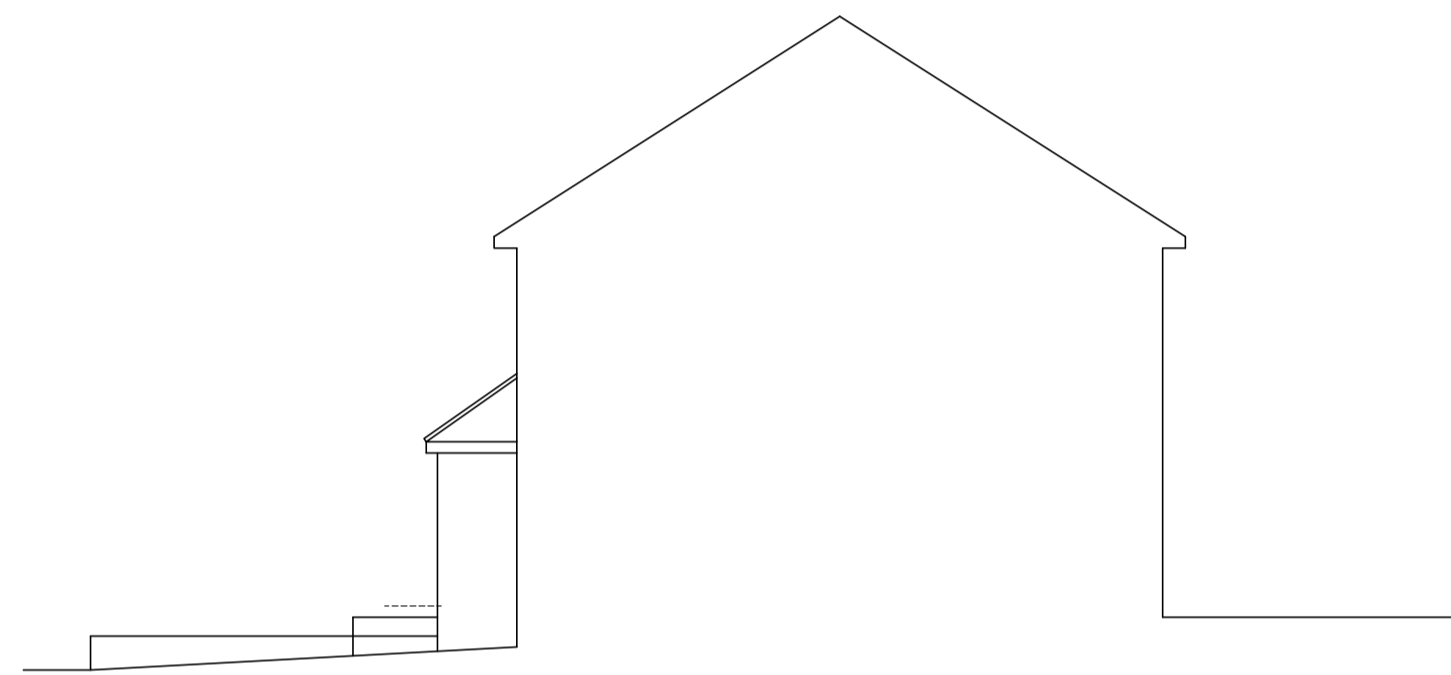


return elevation

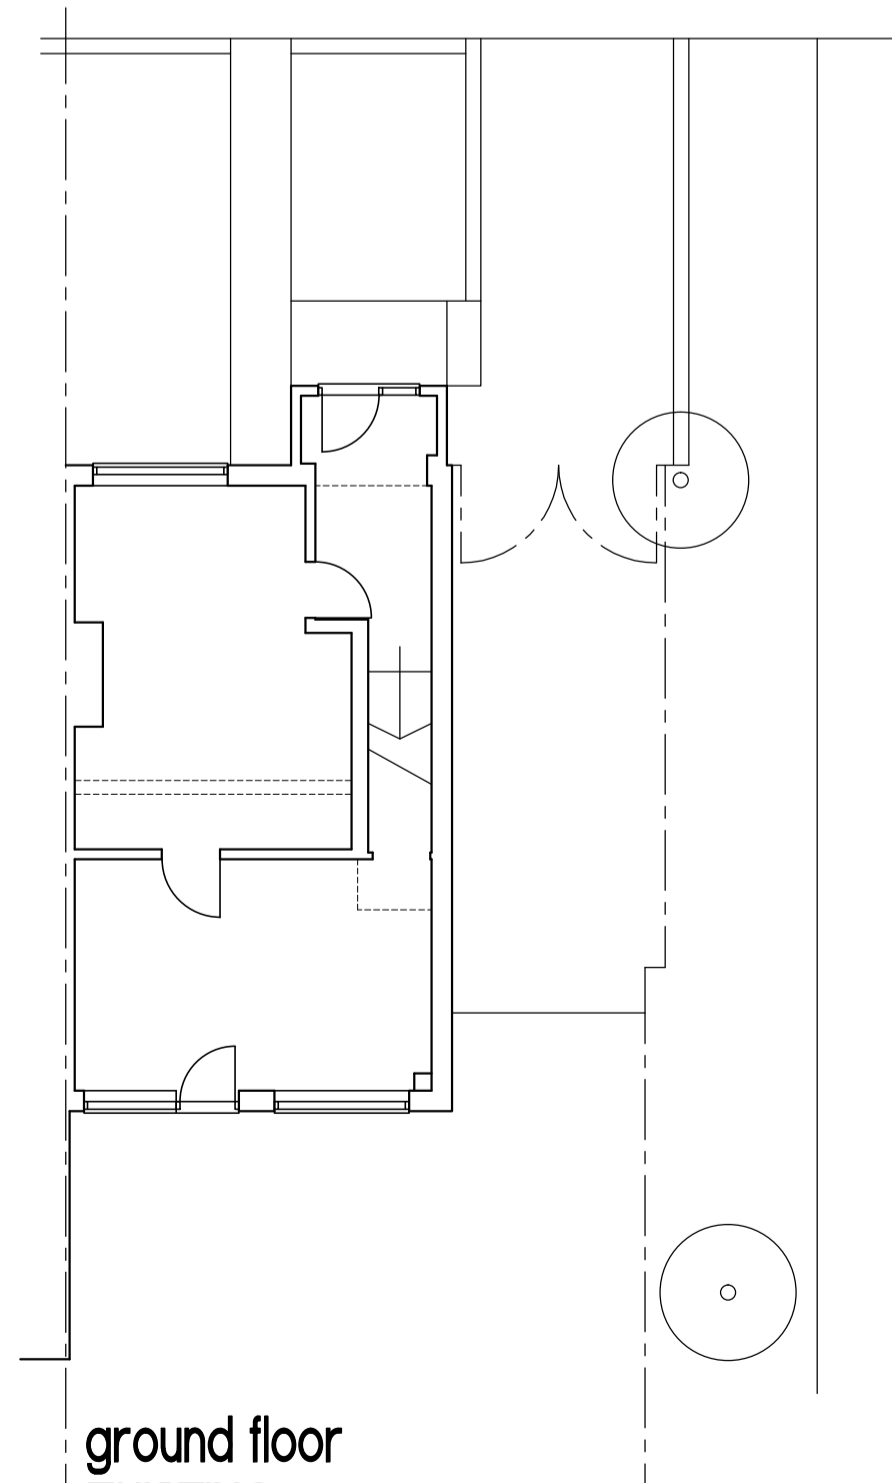


ground floor
EXISTING

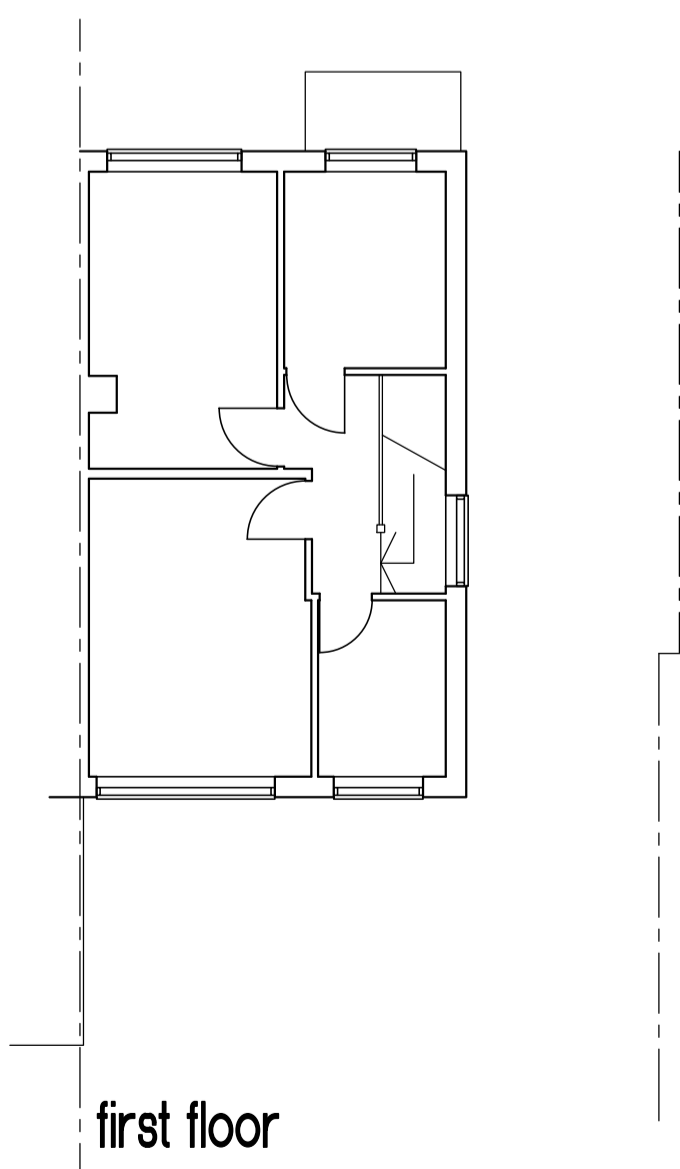

first floor

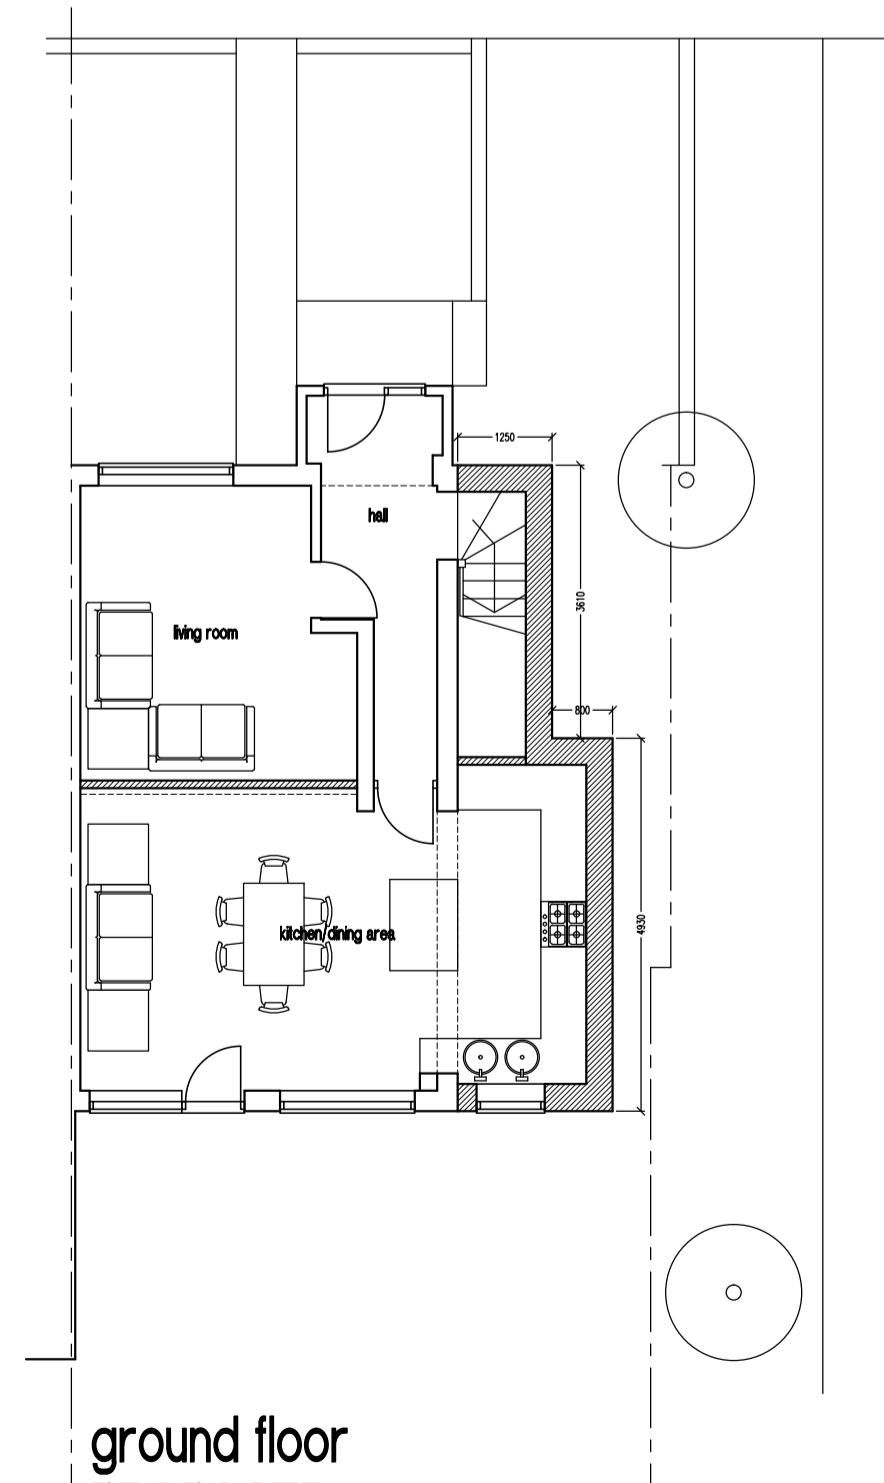

ground floor
PROPOSED

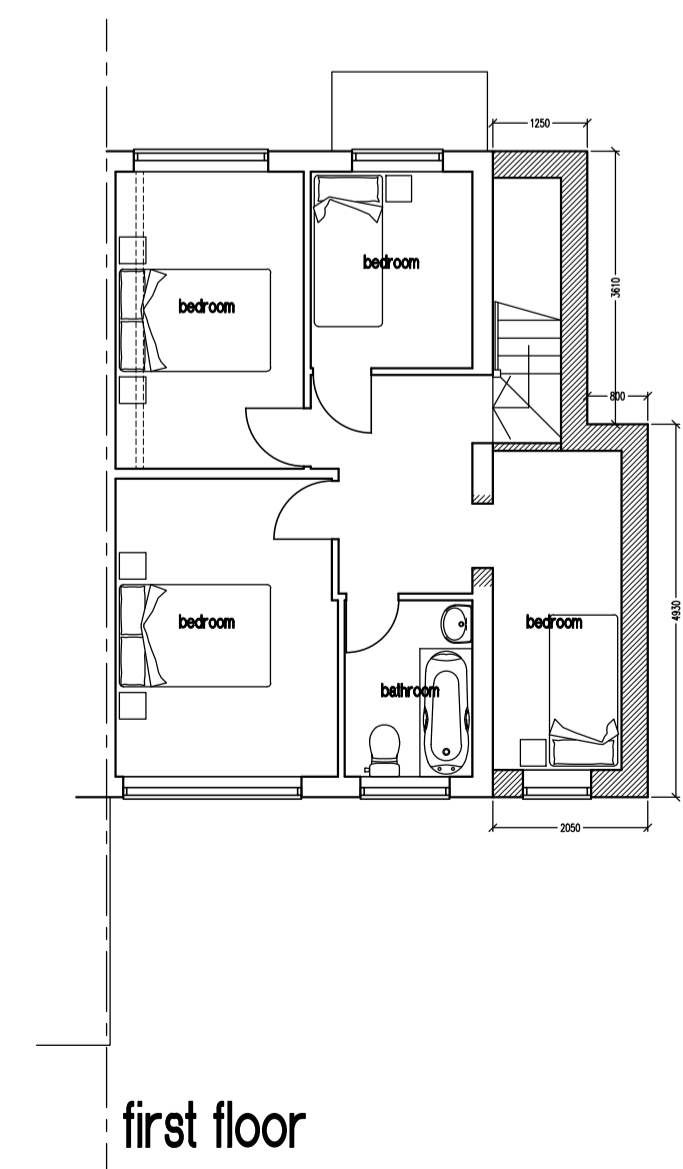

first floor

- J S DESIGNS -
 Suite 3, West Hill House, West Hill
 Dartford, Kent DA1 2EU
 Tel: 01322 286506 Fax: 01322 286504
 e-mail: jsdesigns@btconnect.com
 website: jsdesignsstd.co.uk

Client :
Mr R Metani

Property Address :
**8 Cameron Close
 Dartford**

Drawing Title :
**Proposals
 SIDE EXTENSION**

Scale : Date : By :
 1:100 Oct23 JPS

Drawing Number : Amendment :
 23059-P1 |