

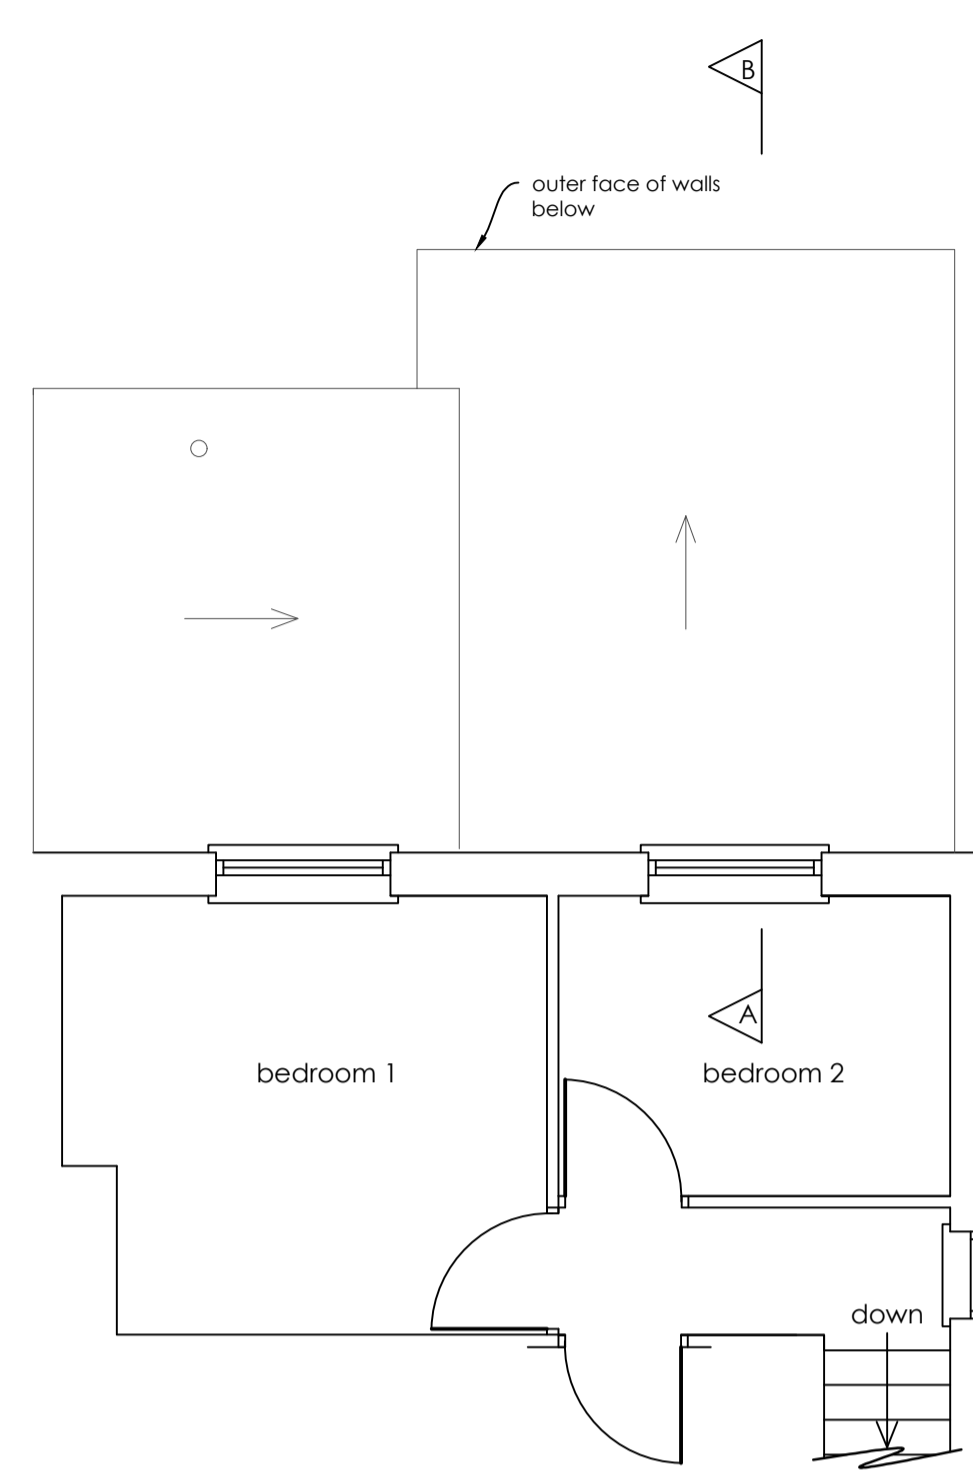


Ground floor plan


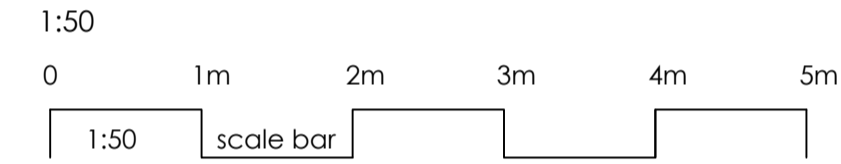


First floor plan



1:50

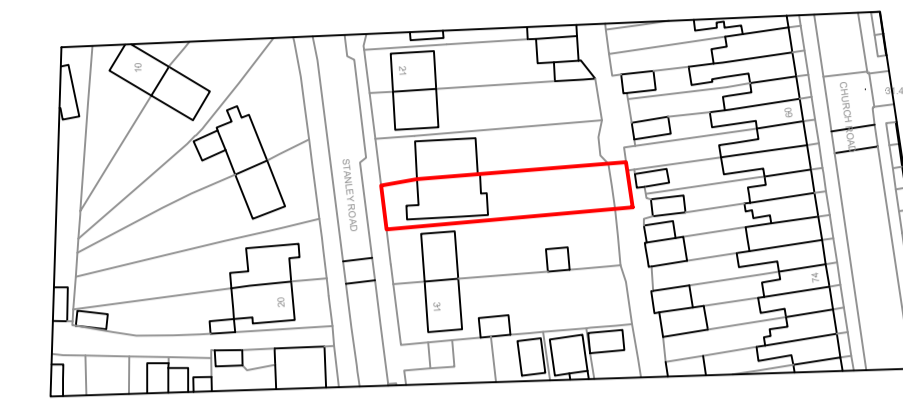



Site location plan

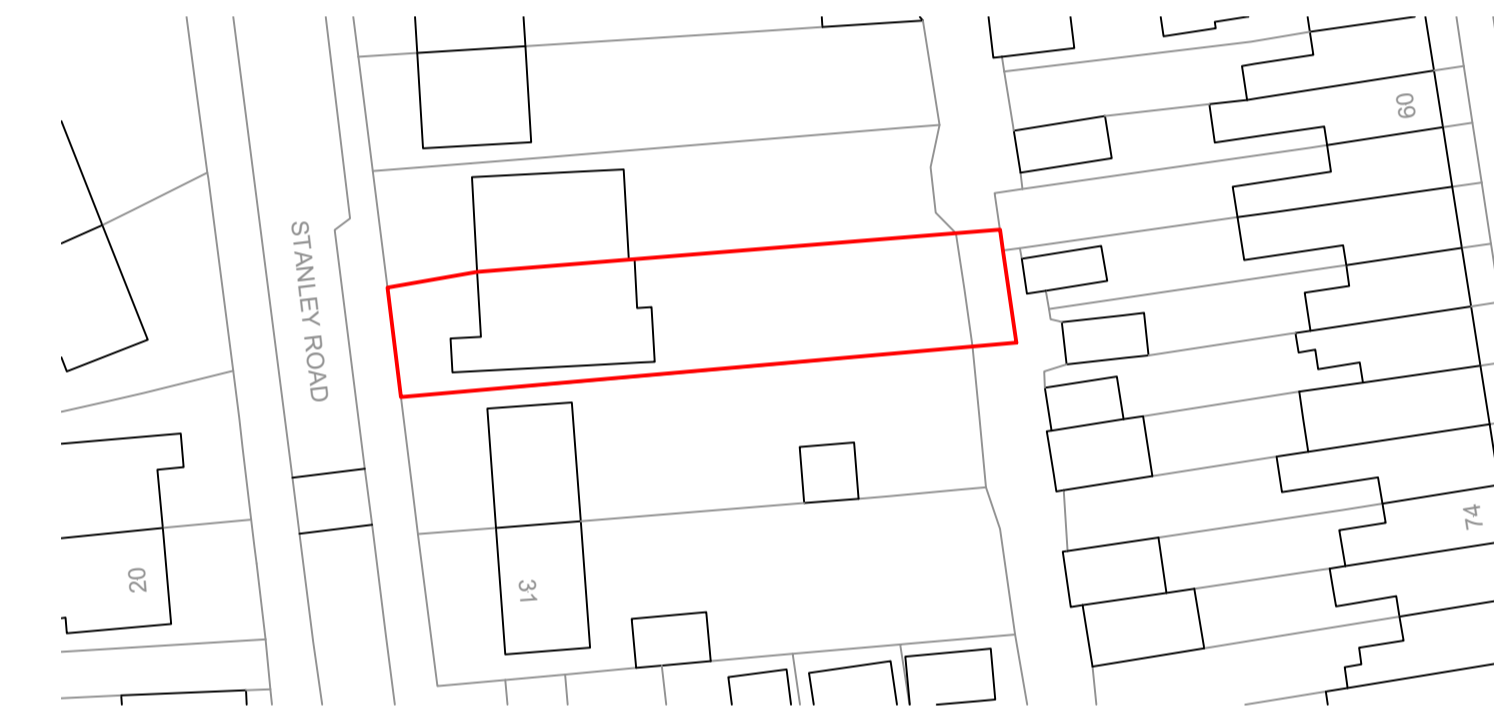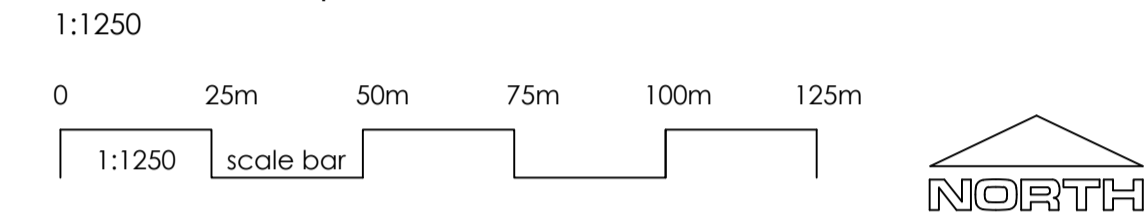

Block plan

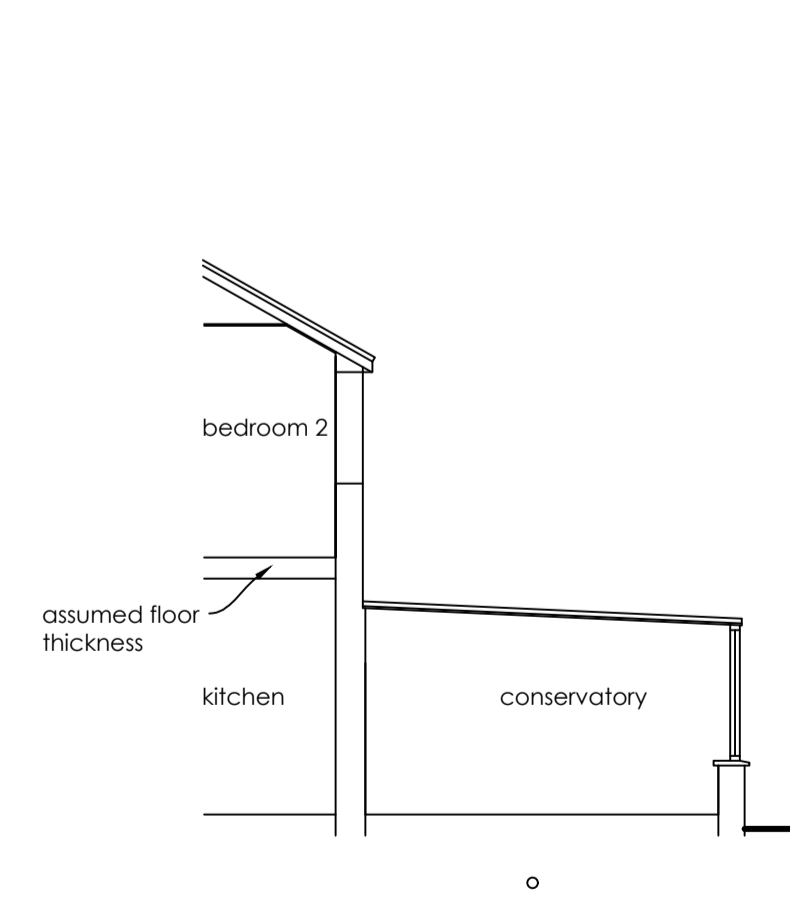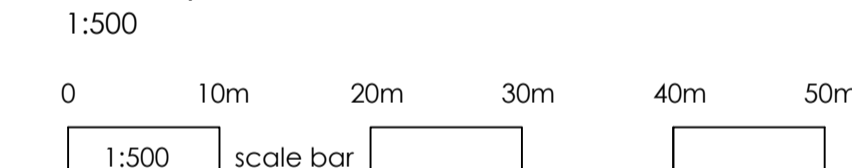


Section A - B

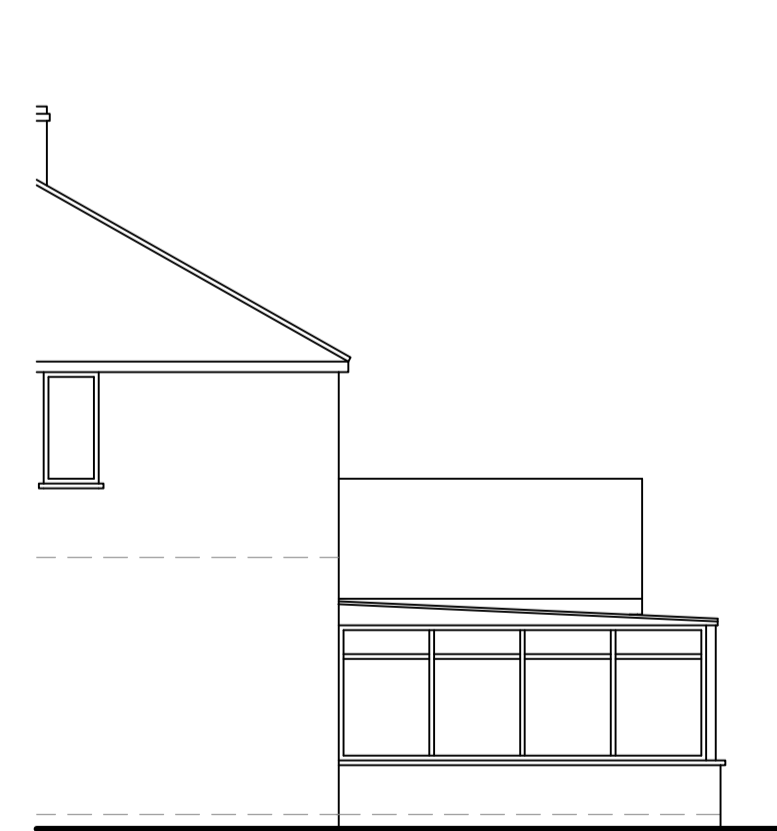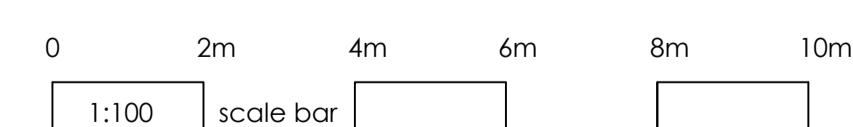


Flank elevation

1:100

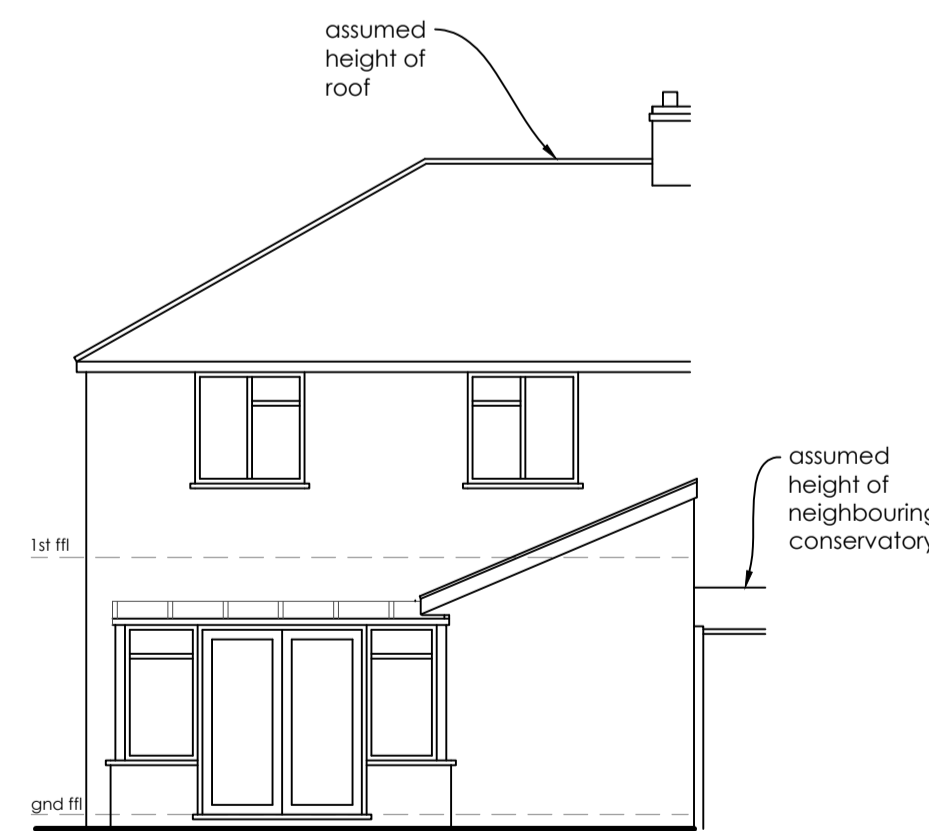

Rear elevation

1:100

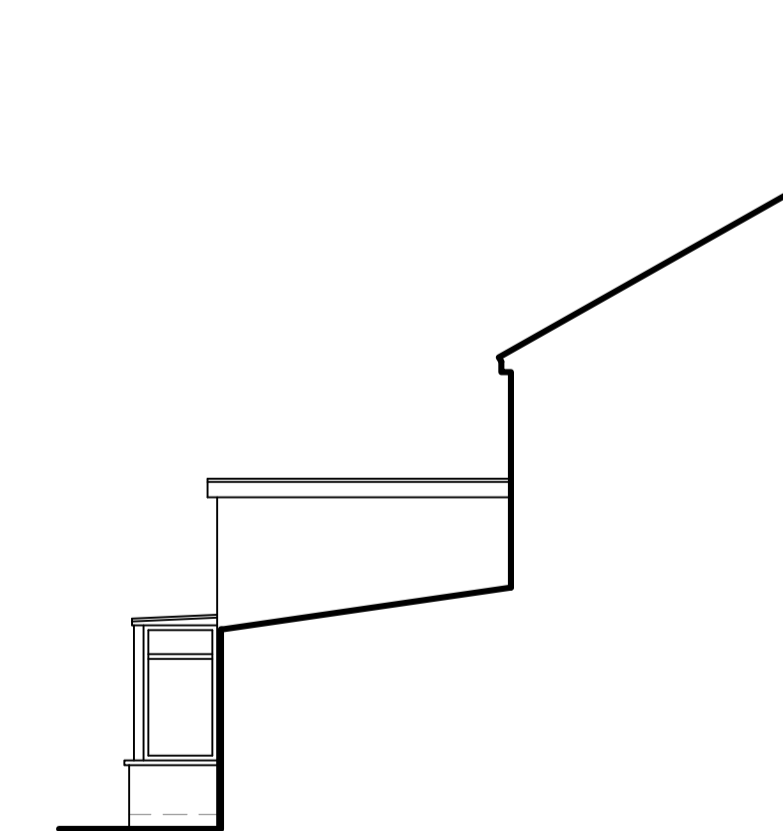

Flank elevation

1:100

Construction (Design and Management) Regulations 2015. Virtually everyone involved in a construction project has legal duties under CDM 2015. See further information at www.HSE.gov.uk

Asbestos - get your property tested. Further information and your responsibilities can be found at www.HSE.gov.uk.

These plans are for identification purposes only. Do not scale from these plans - take measurements on site. All dimensions are approximations. This plan is for viewing at the scales indicated only. This plan is suitable for planning permission purposes.

Revision	Description	Date
A	Drainage added	15.09.23

SAMUEL MOSS LTD
 01322 408573 / 07796 454747
 office@samuelmossltd.co.uk
 www.samuelmossltd.co.uk

Client: Mr Gosney

Project: 27 Stanley Road, Swanscombe, Kent, DA10 0HY

Title: Part existing plans

Date:	Scale:	Drawn:	Plan no:	Revision
Sept 2023	@ A1	SM	SM433.1	A