



Existing Ground Floor Plan 1:50

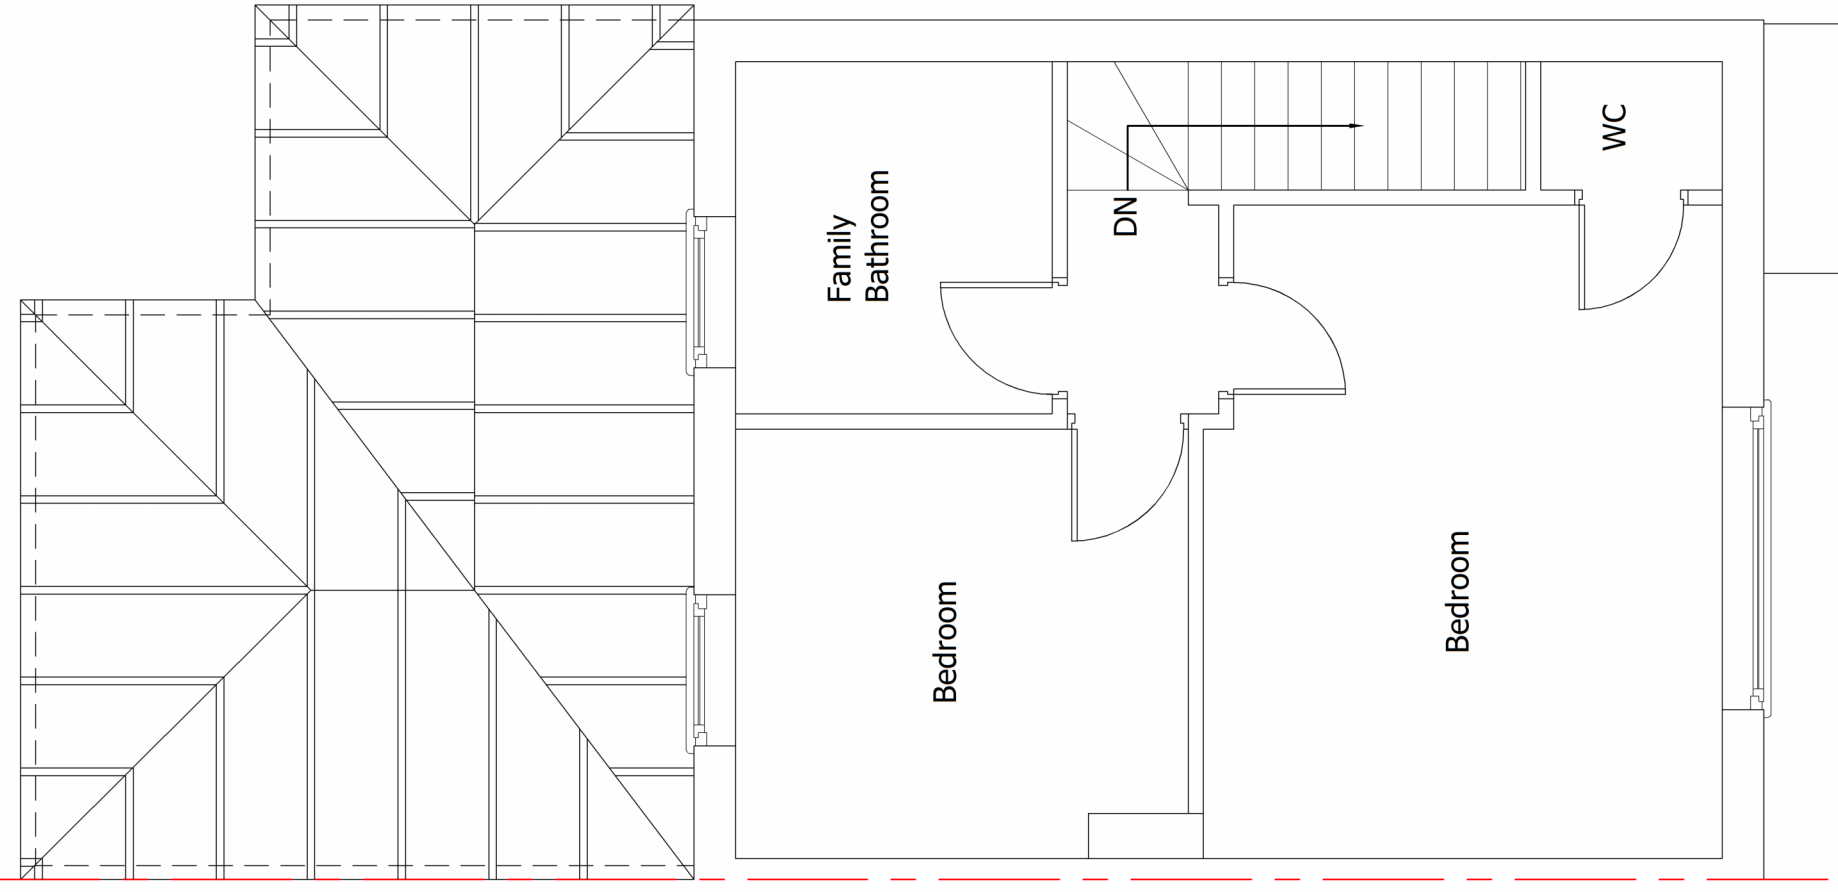


Existing First Floor Plan 1:50

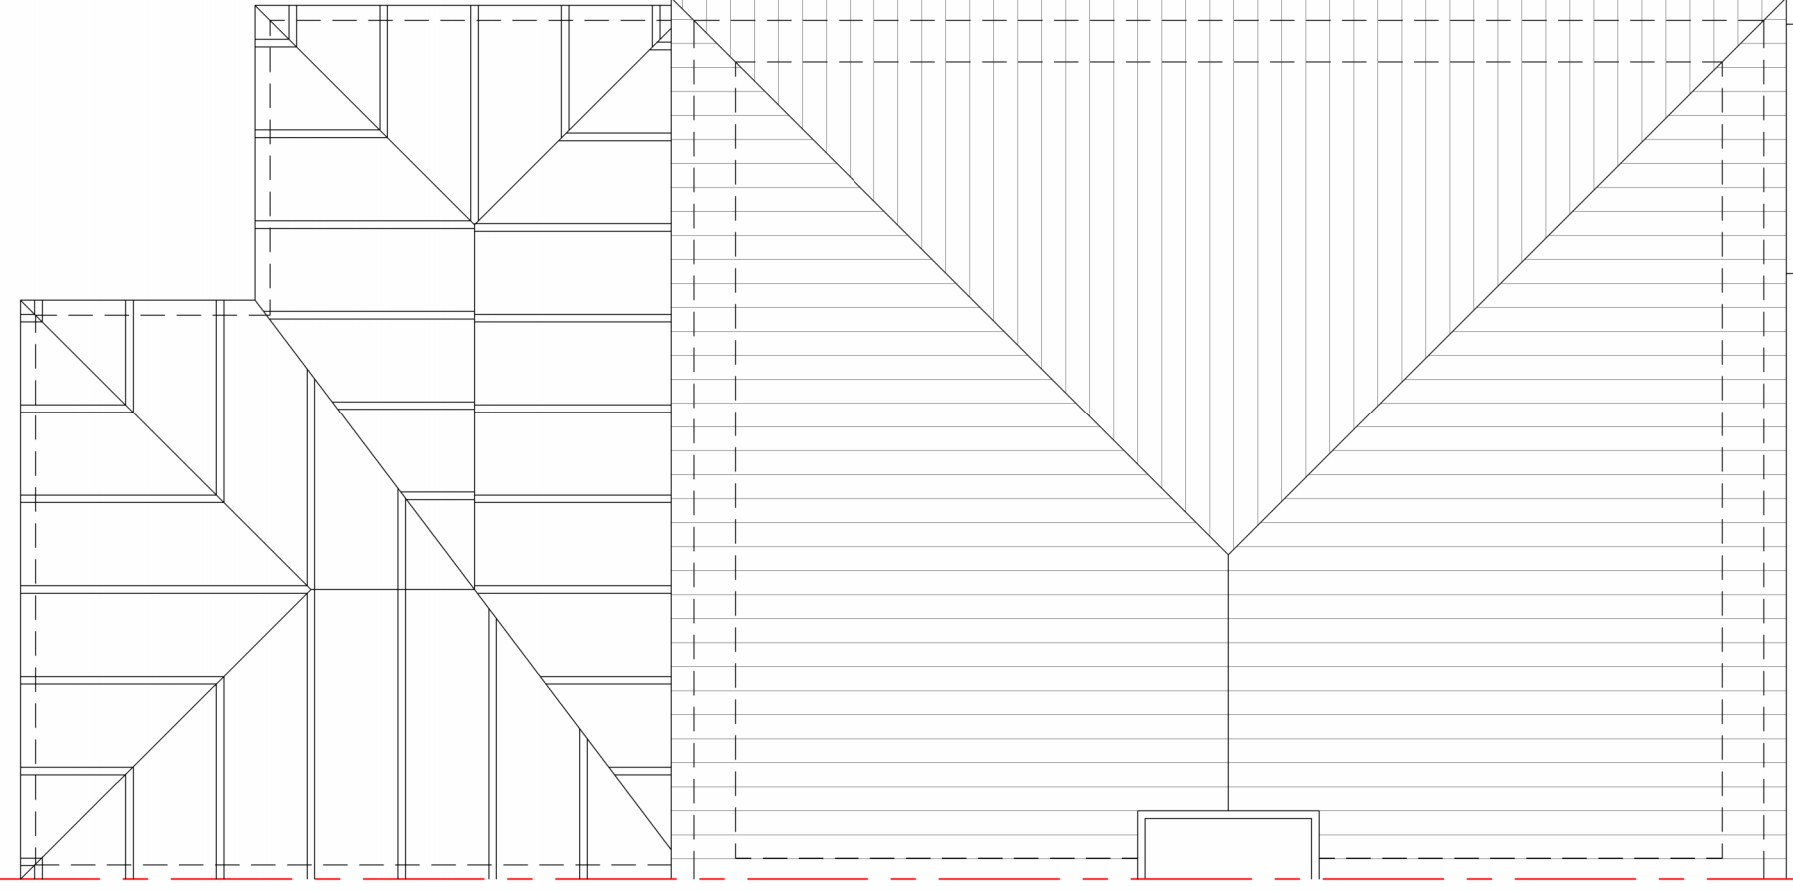


Existing Roof Plan 1:50




Existing Front Elevation 1:50

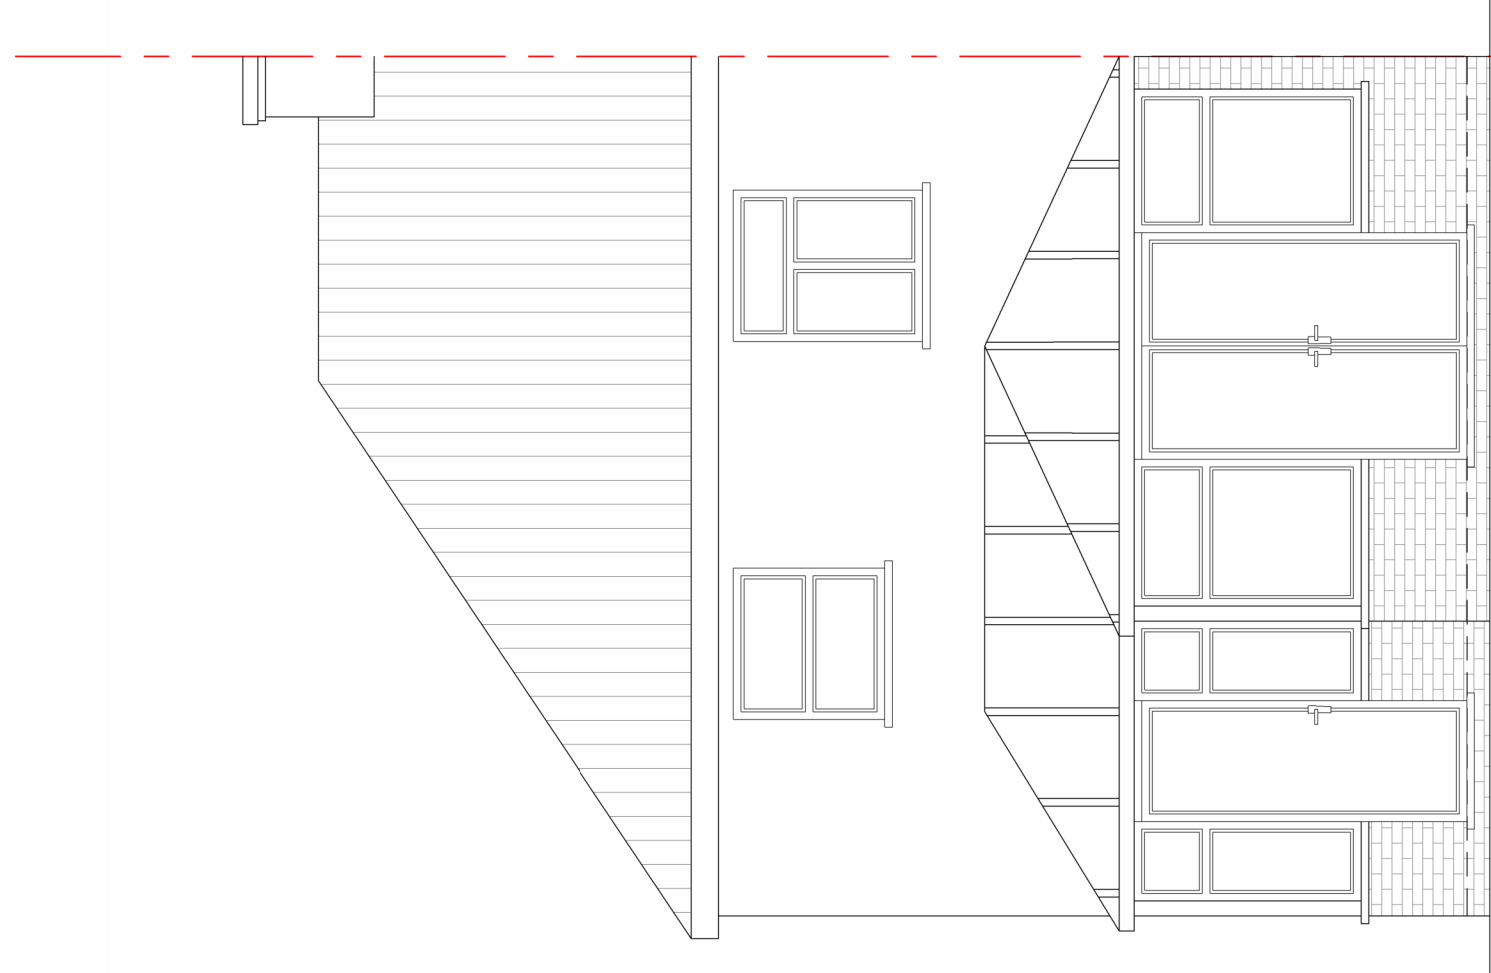


Existing Rear Elevation 1:50

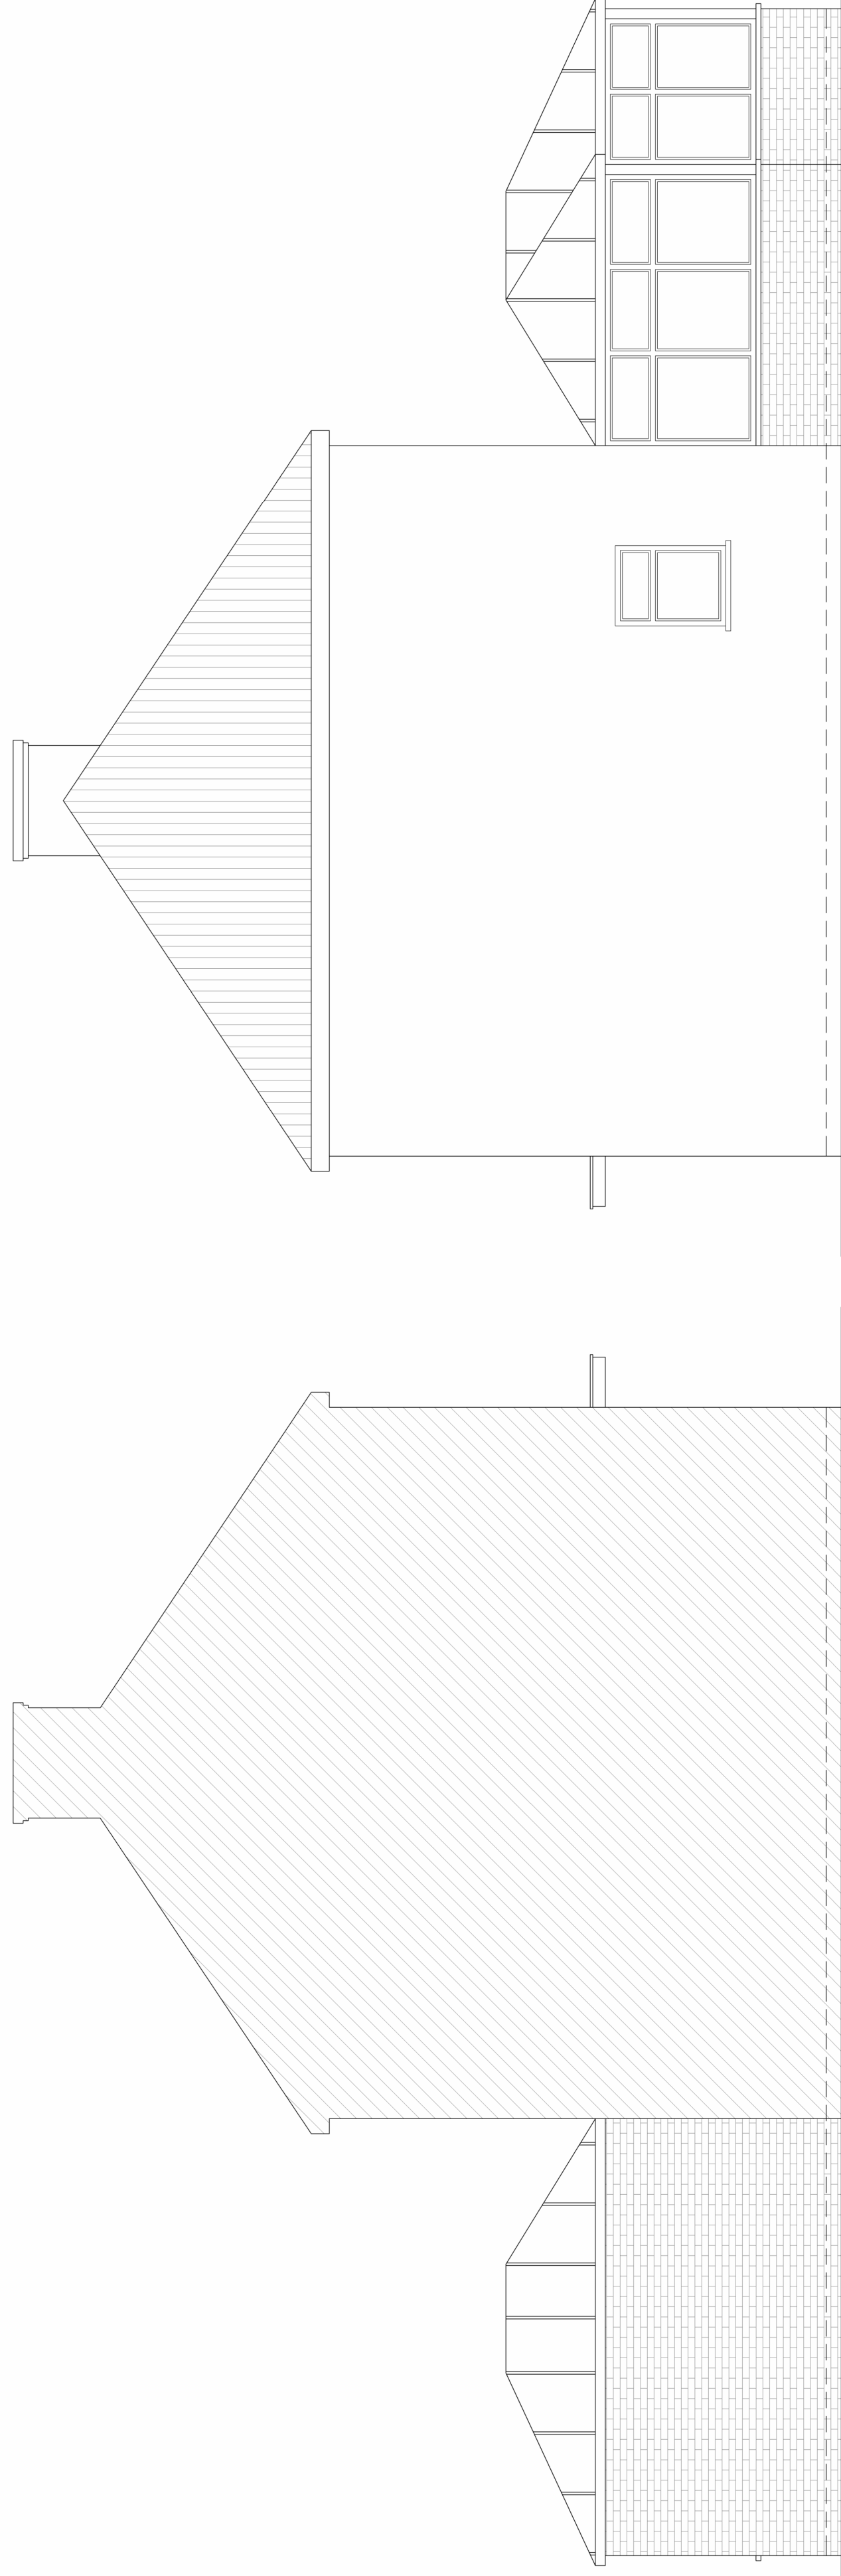



Existing Left Side Elevation 1:50

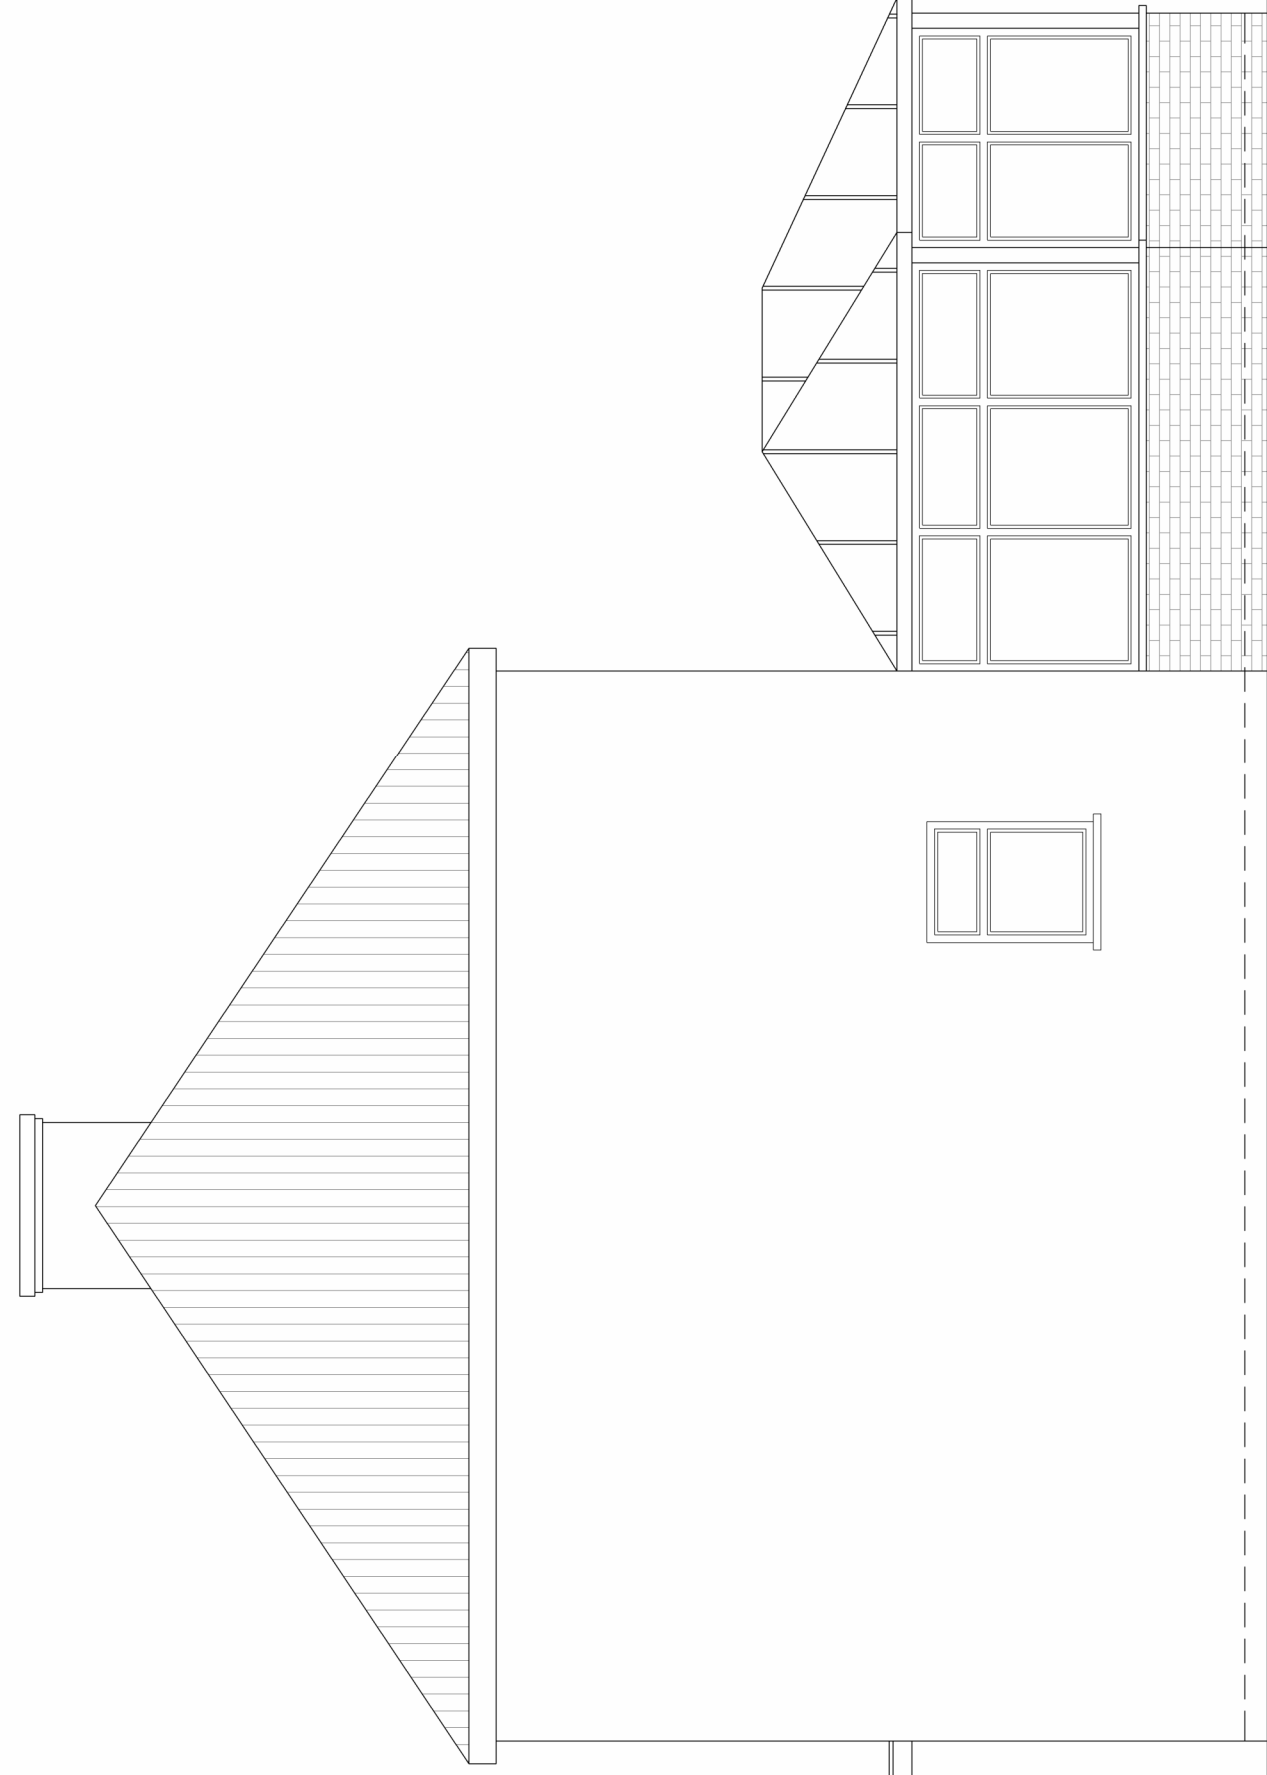

Existing Right Side Elevation 1:50

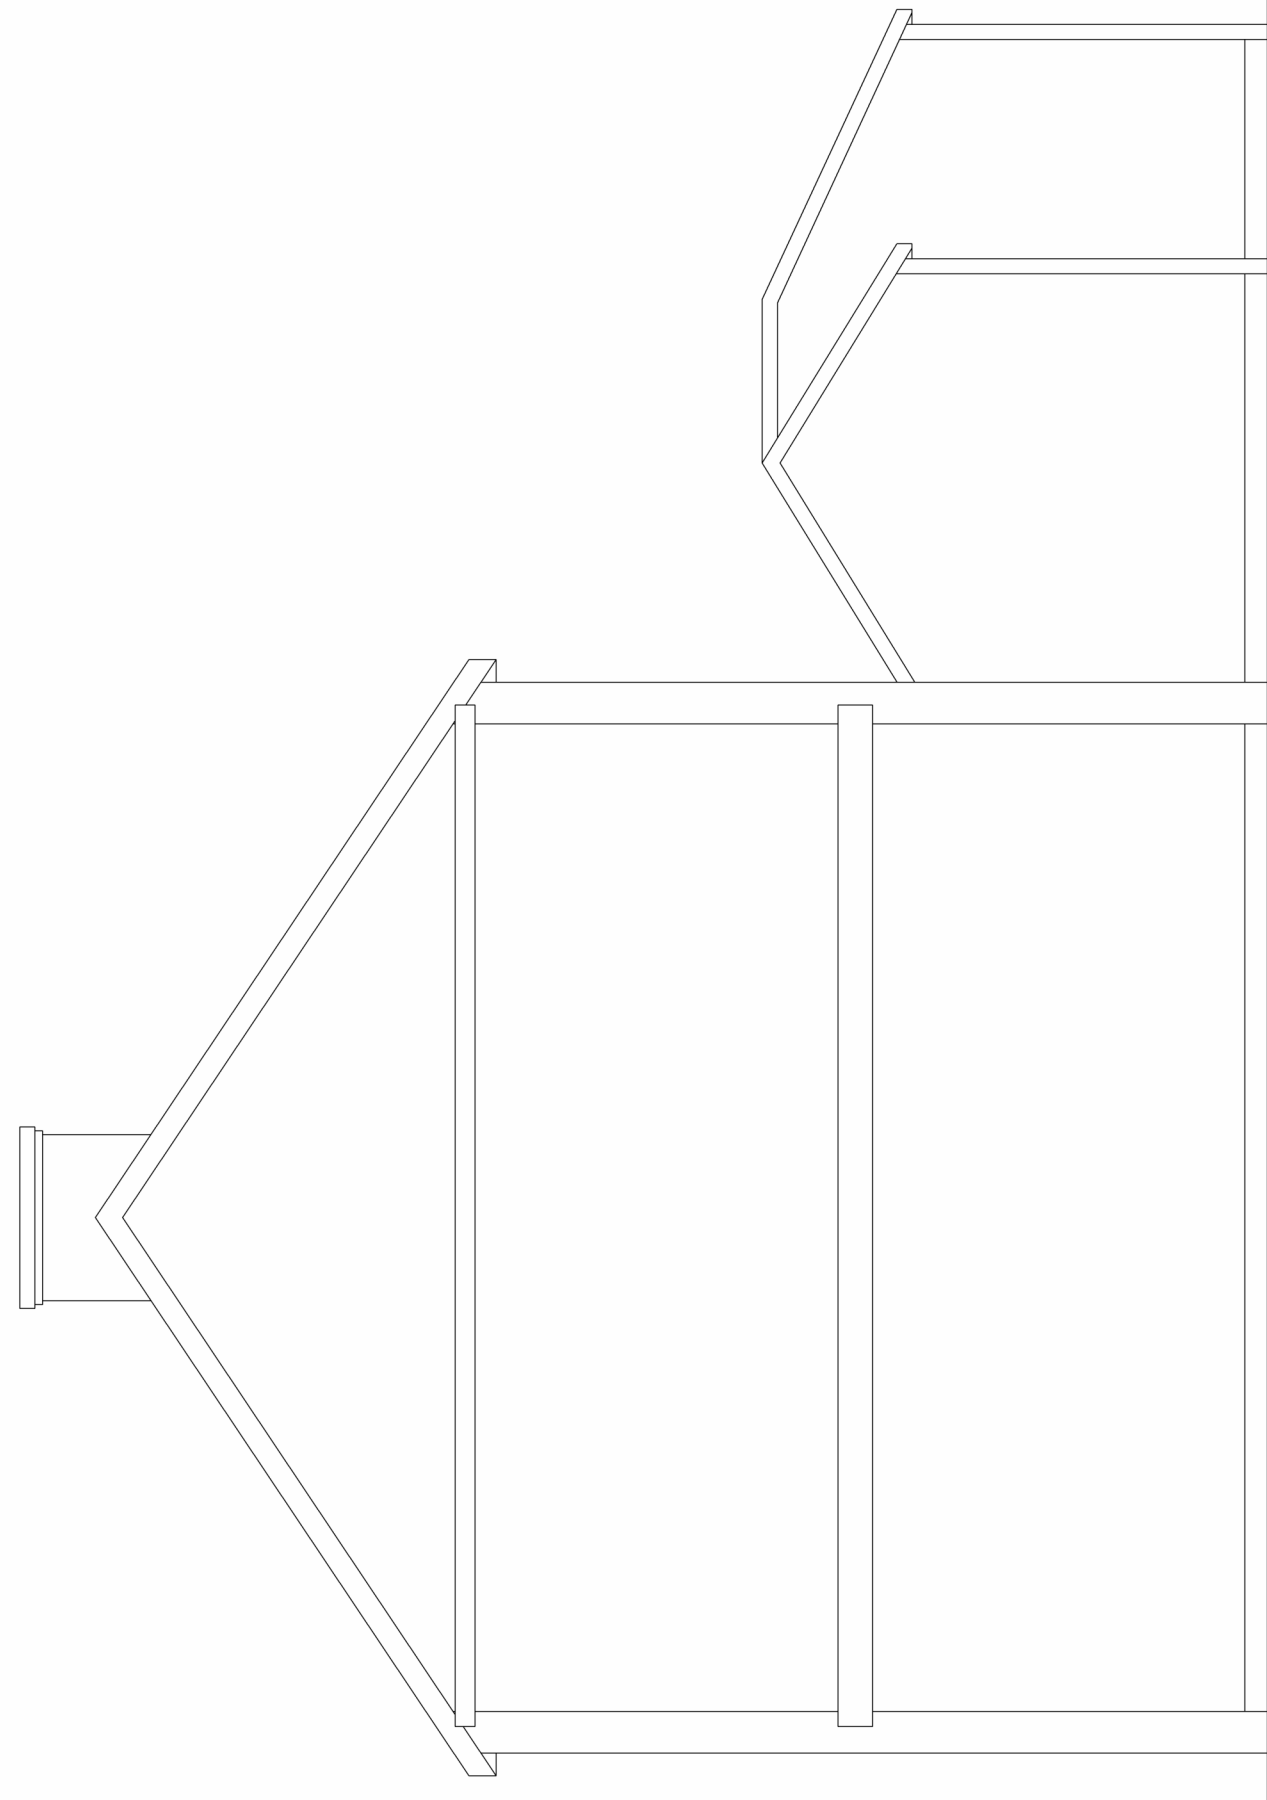

Existing Right Side Section 1:50

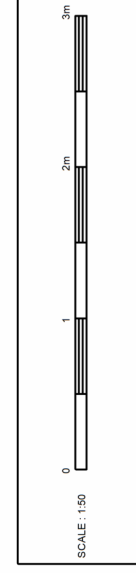 

<b>TITLE:</b> Proposed Rear Sun Room 11 Rossett Place, Sutton at Horns, Dartford DA4 9EB	
<b>DRAWING TITLE:</b> General Arrangement Showing Existing Plans and Elevations	<b>SCALE:</b> 1:50 @ A1 <b>DATE:</b> 15/11/23 <b>DWG NO:</b> 1511/01
<b>D. R. A. LUMSDEN</b> Architect 23 Castlefields, Isleard Rise, Kent DA13 9EJ	