



Proposed Ground Floor Plan 1:50

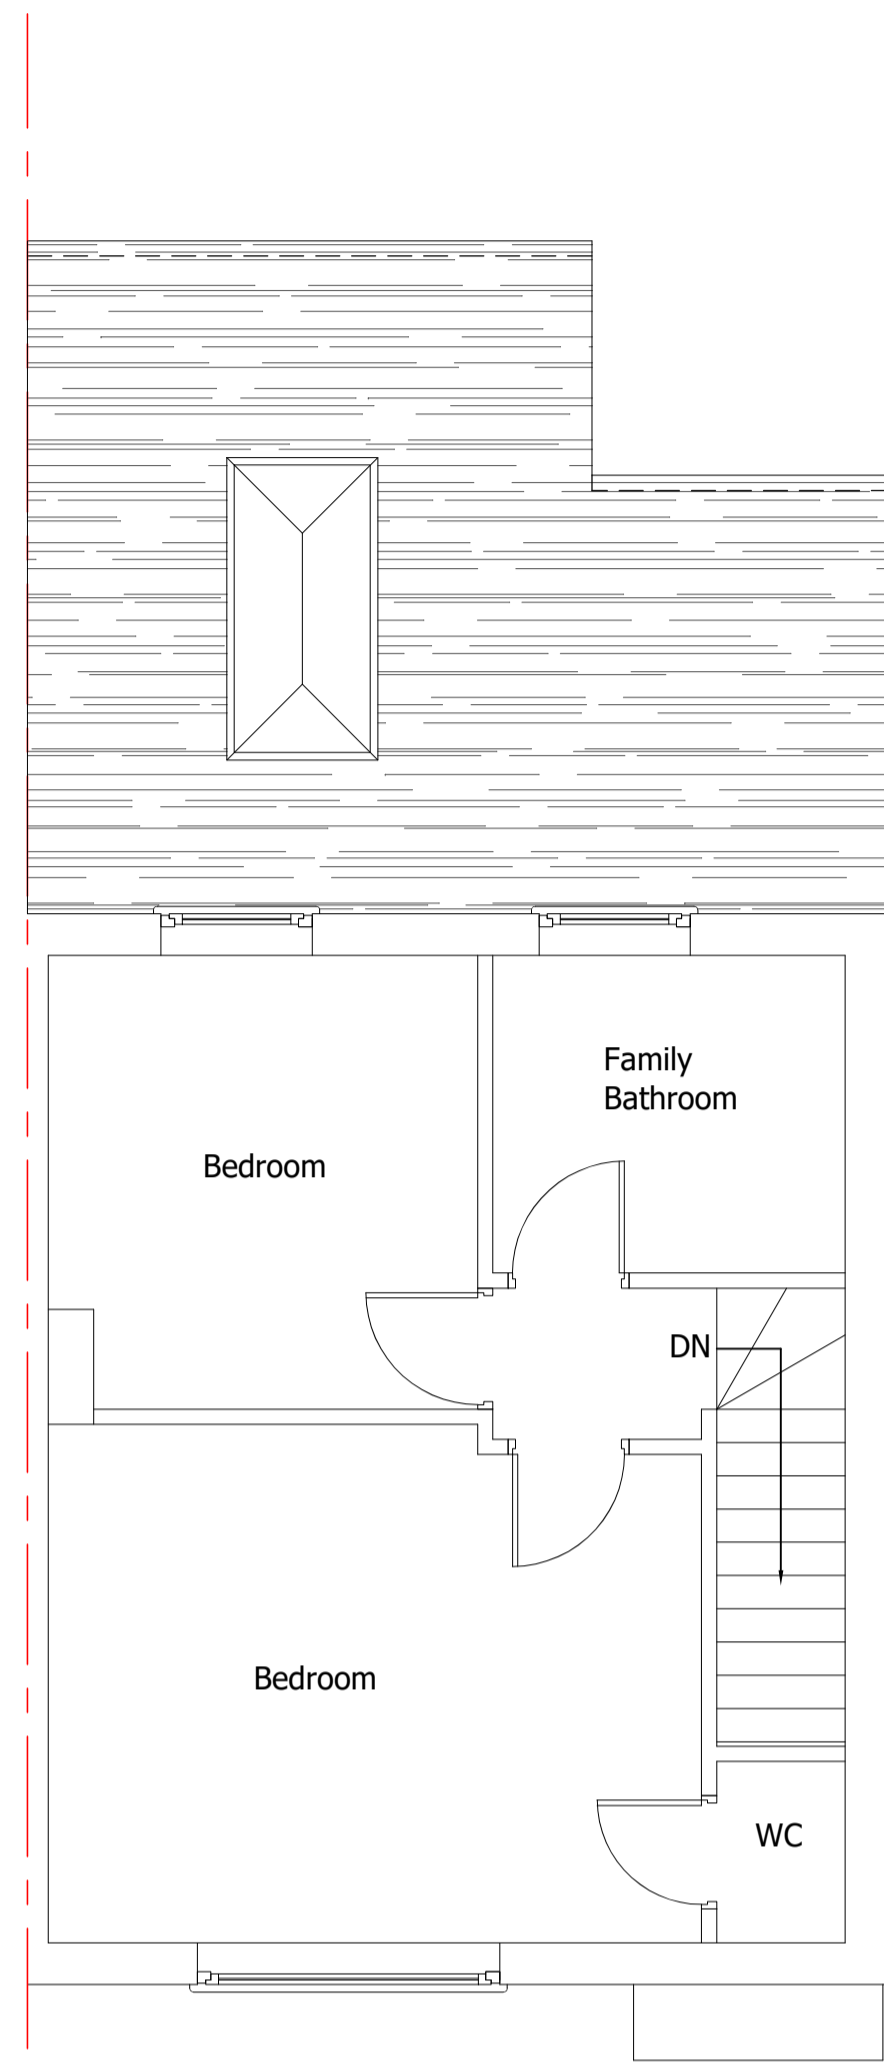

Proposed First Floor Plan 1:50

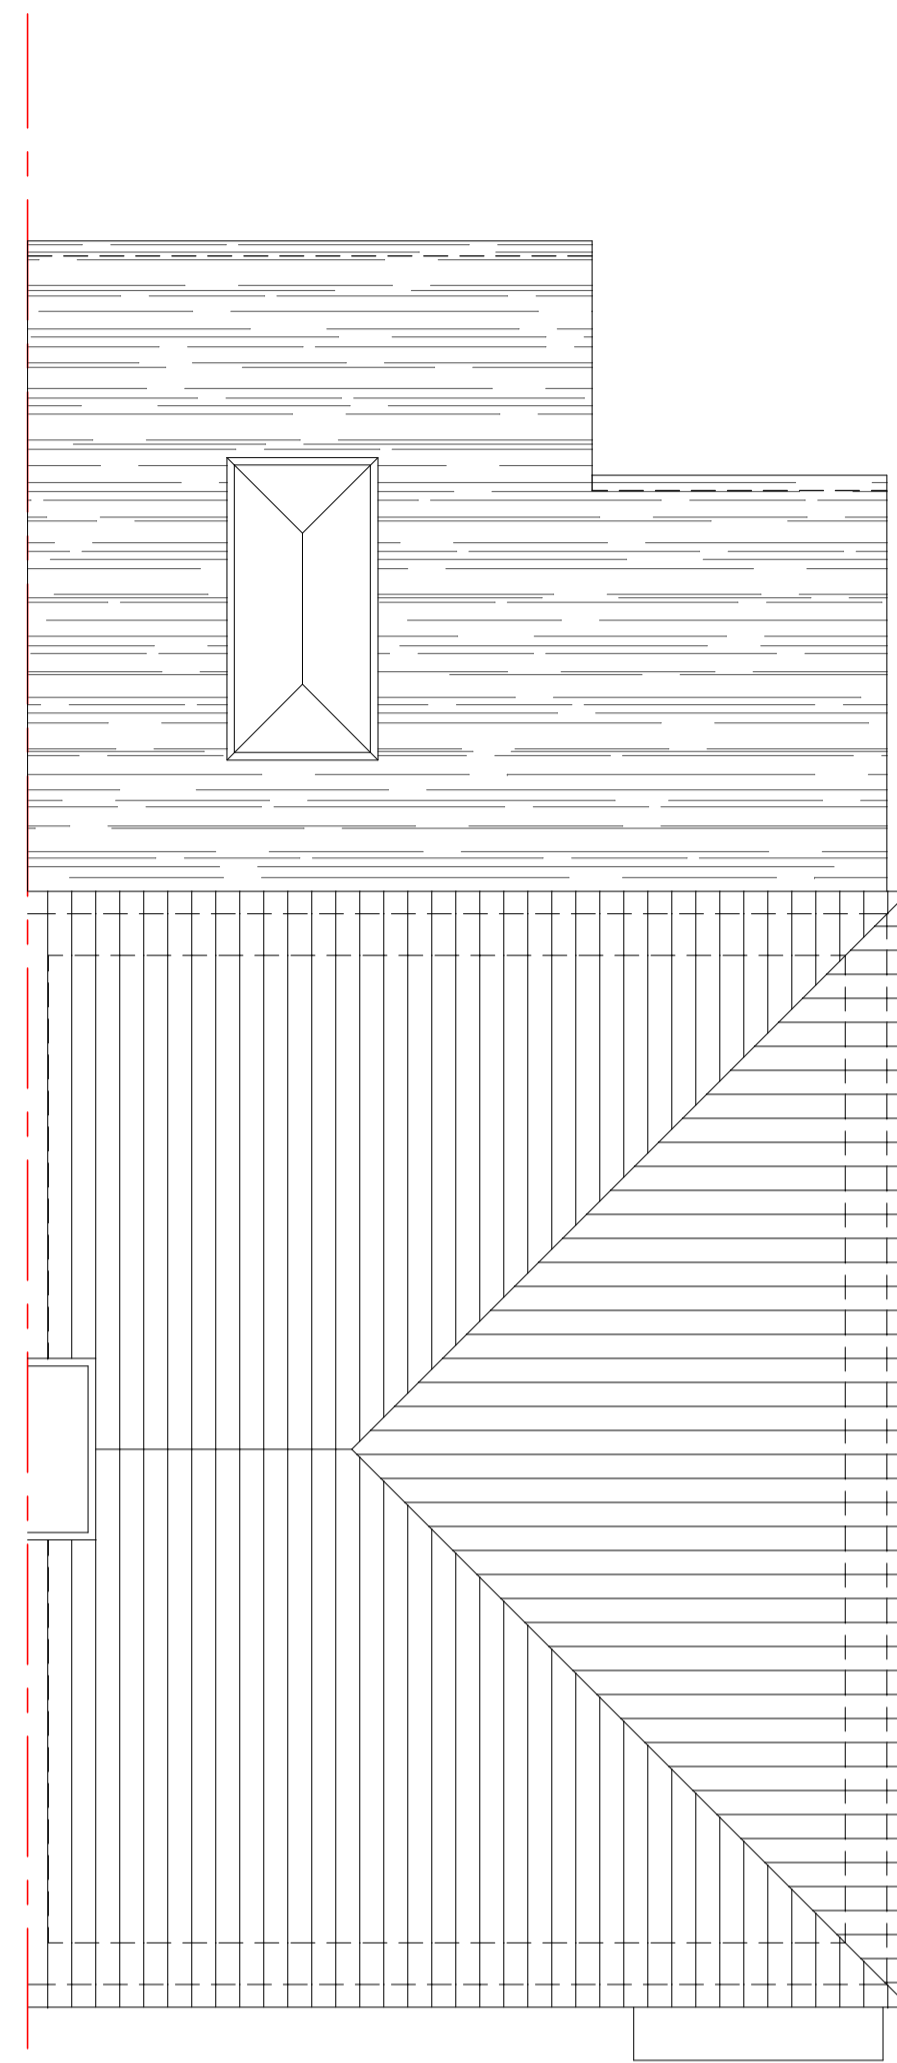


Proposed Roof Plan 1:50




Proposed Front Elevation 1:50




Proposed Rear Elevation 1:50

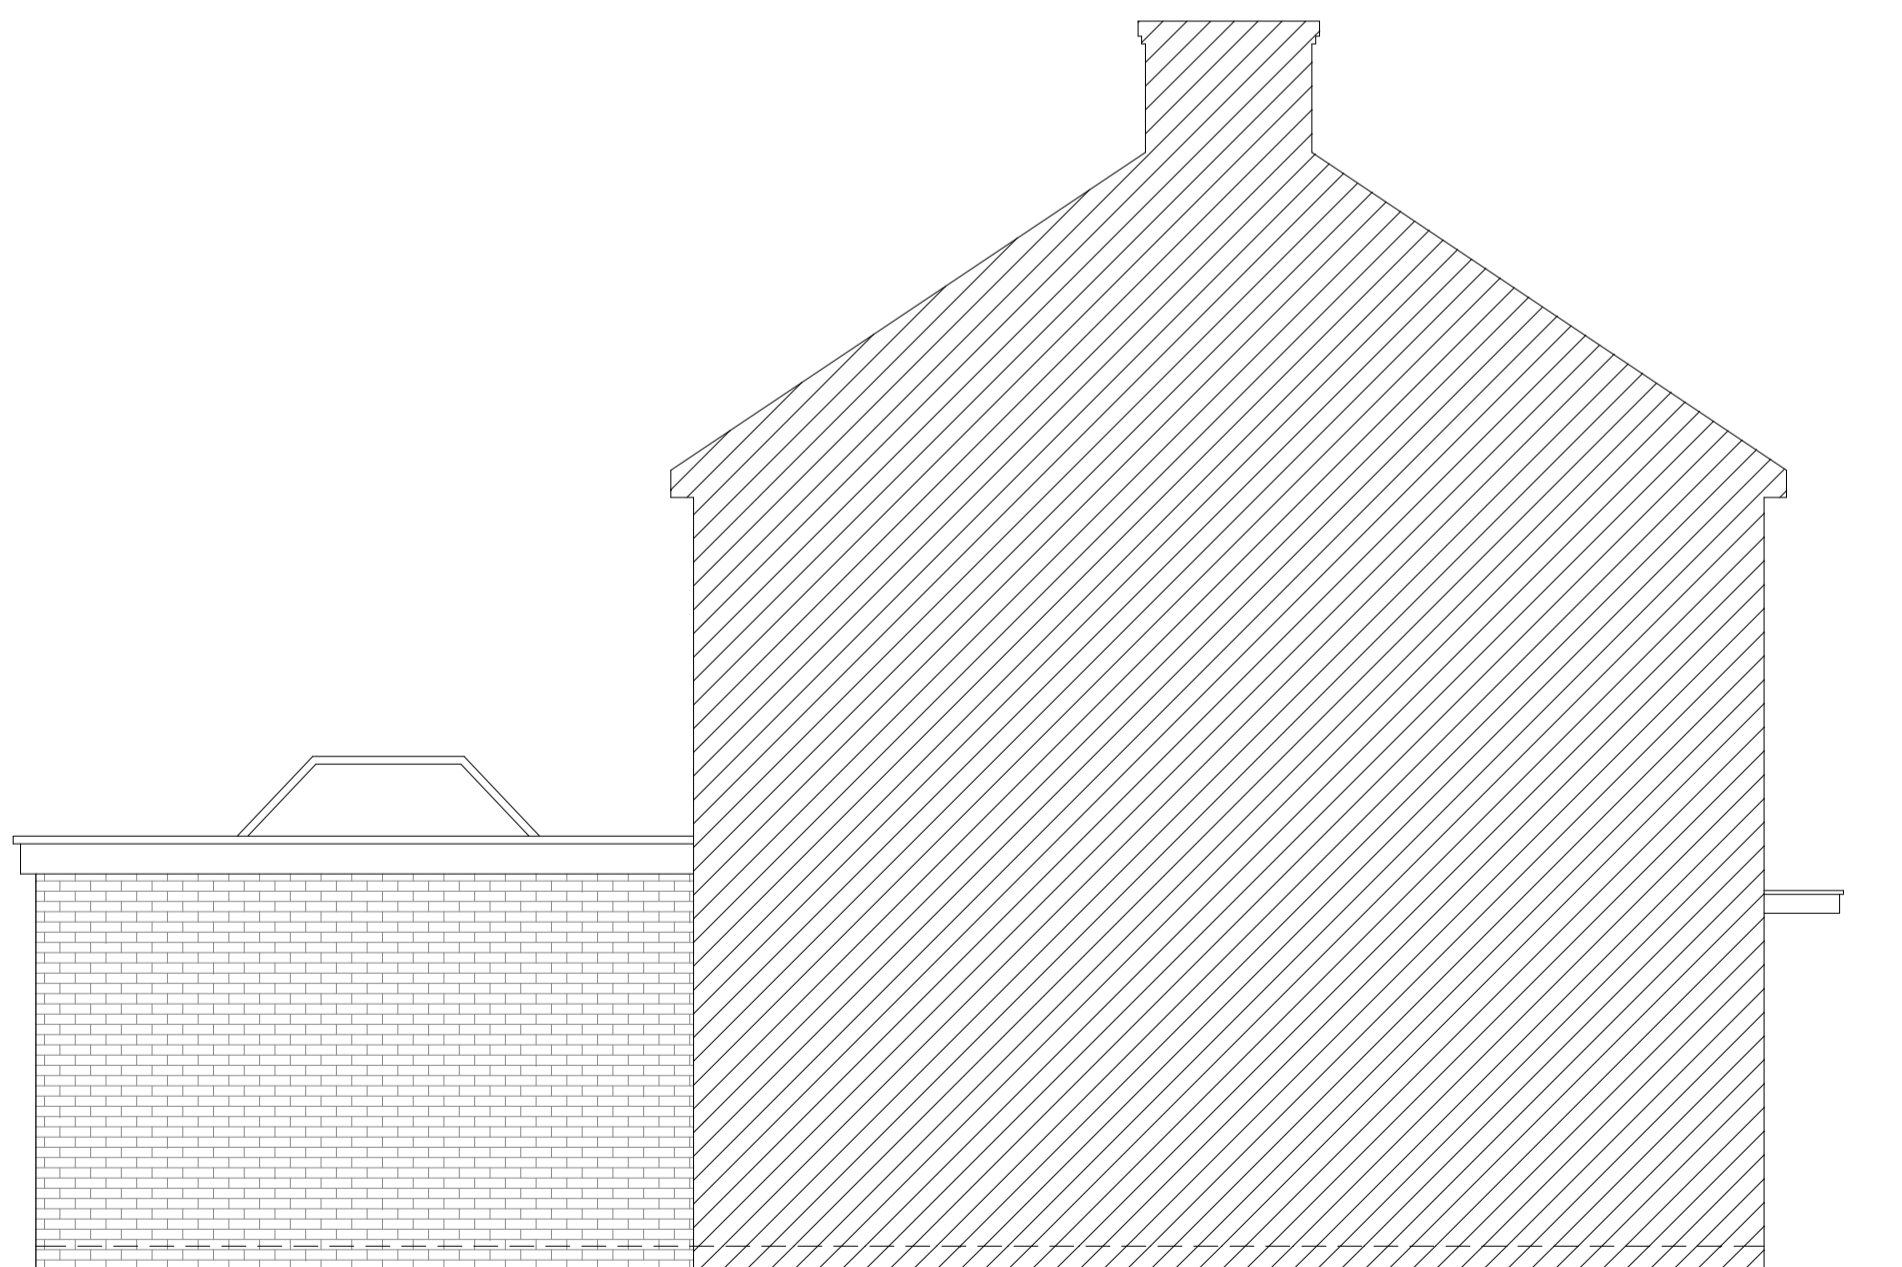


Proposed Left Side Elevation 1:50

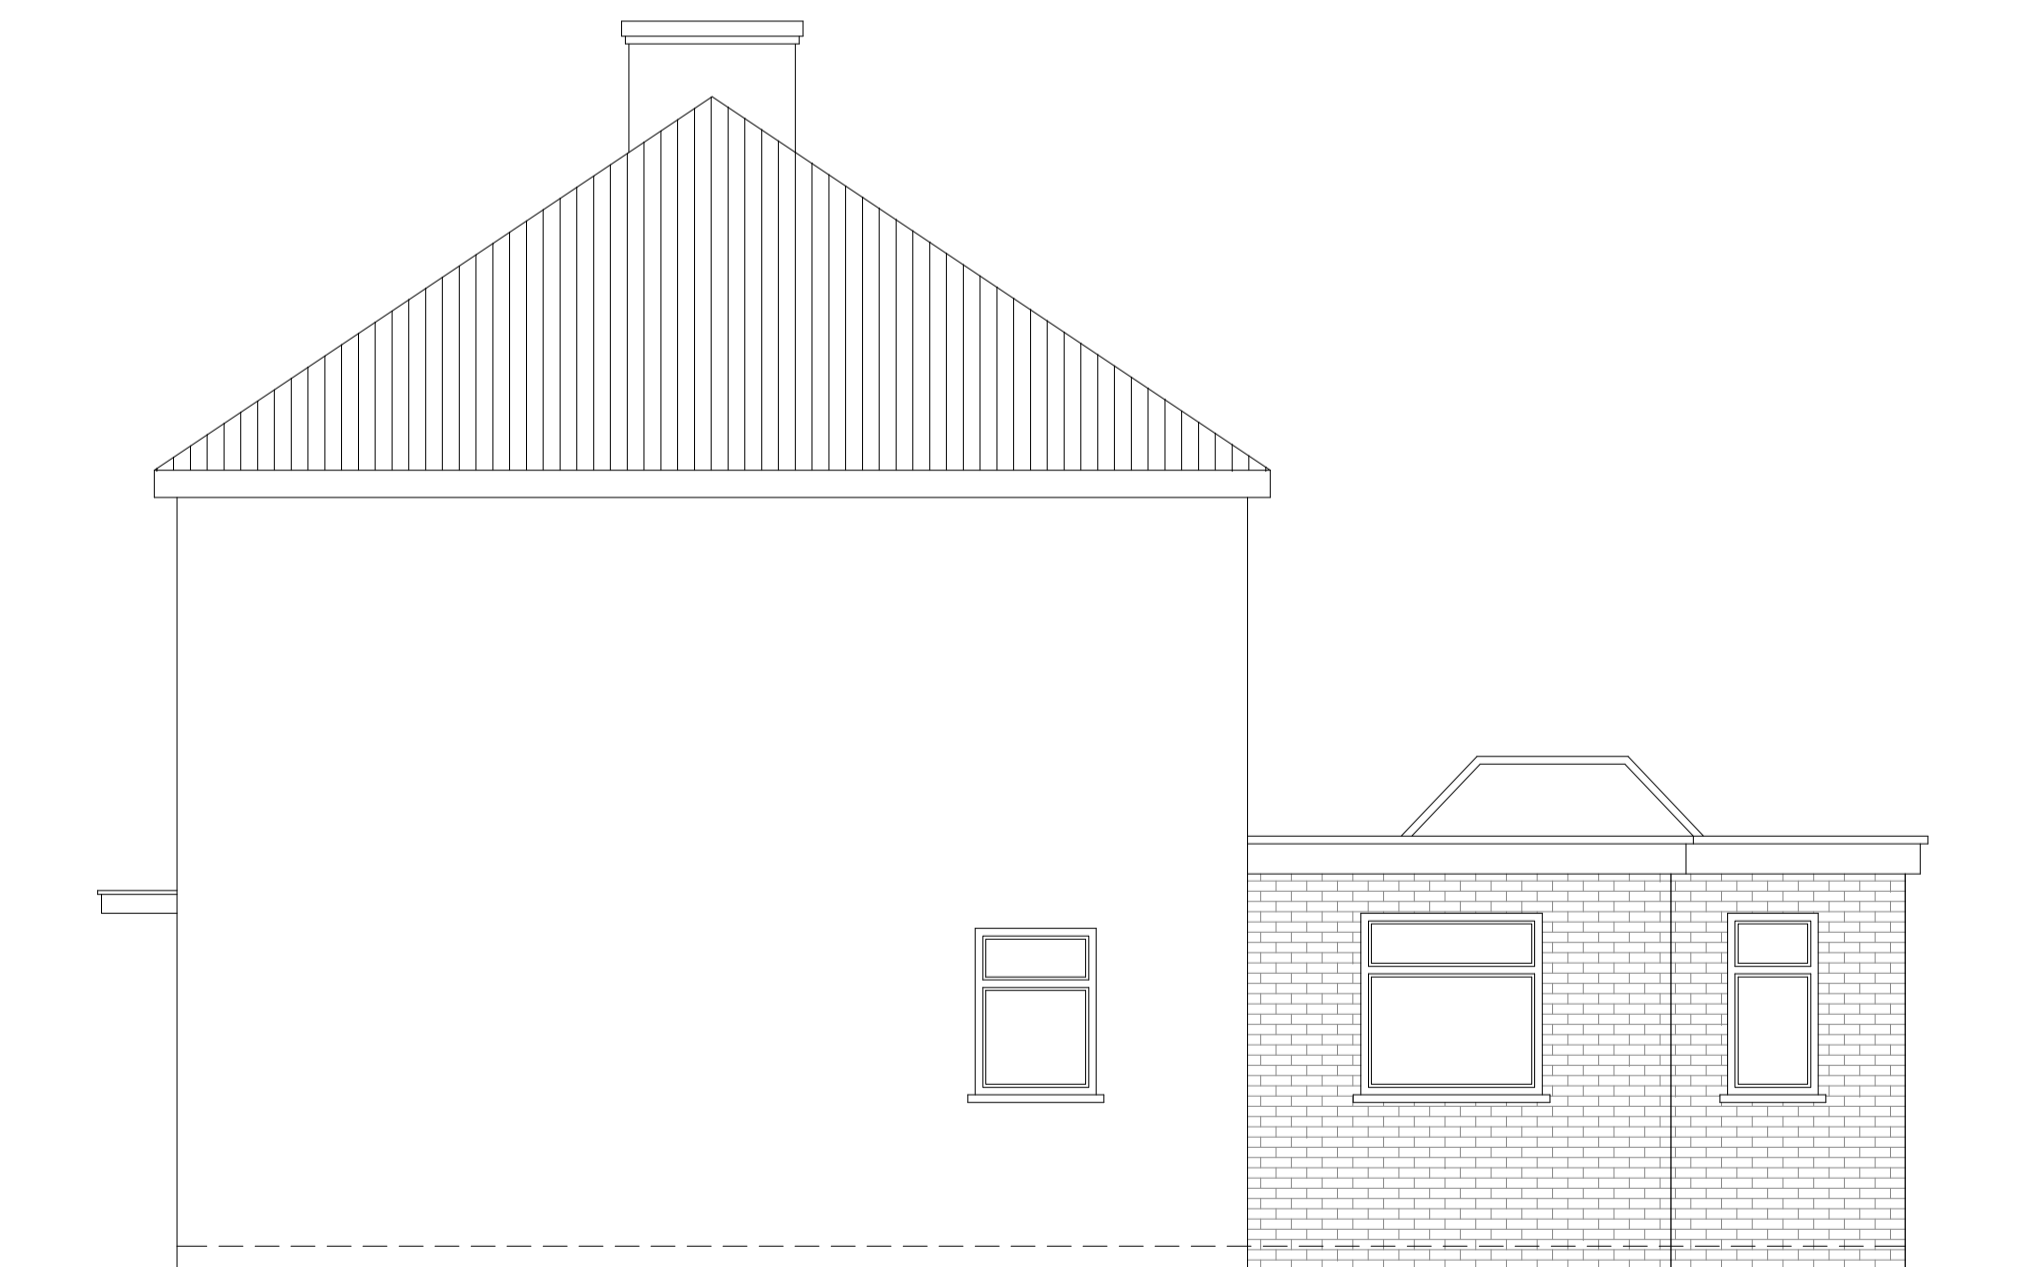

Proposed Right Side Elevation 1:50

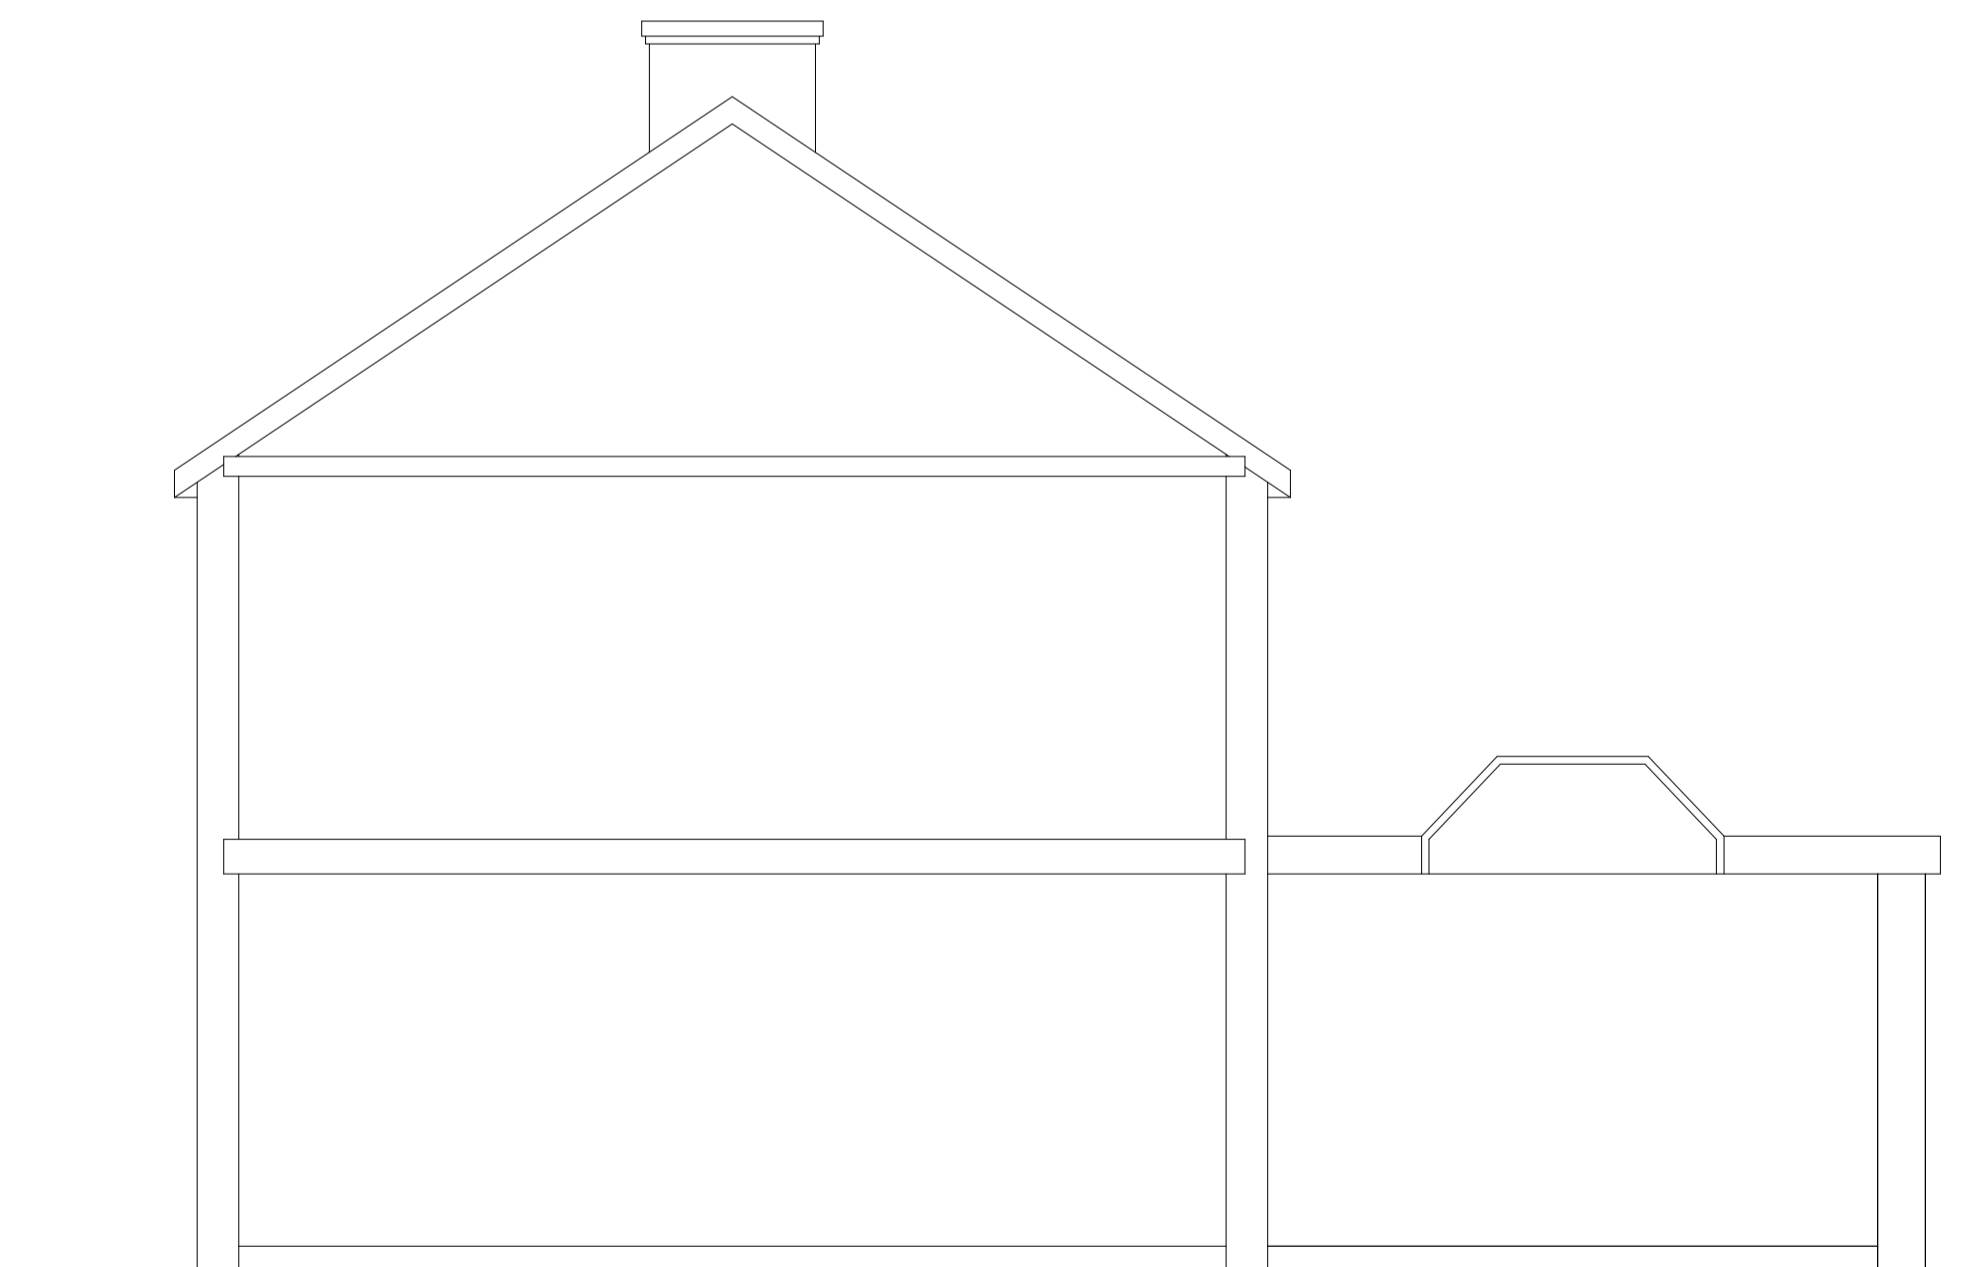

Proposed Right Side Section 1:50

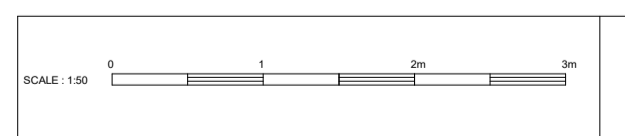

TITLE:
Proposed Rear Sun Room
11 Russell Place, Sutton at Honey, Dartford DA4 9EB

DRAWING TITLE: General Arrangement Showing Proposed Planning Drawing	SCALE: 1:50 @ A1	DATE: SEP 2023	DWG NO: 1511/02
---	----------------------------	--------------------------	---------------------------

D.R.A. LUMSDEN
D.R.A. LUMSDEN LTD.
BEng(Hons)C.Eng.M.I.Struct.E.
23 Castlefields, Istead Rise, Kent DA13 9EJ