




1 Proposed Basement  
1 : 100

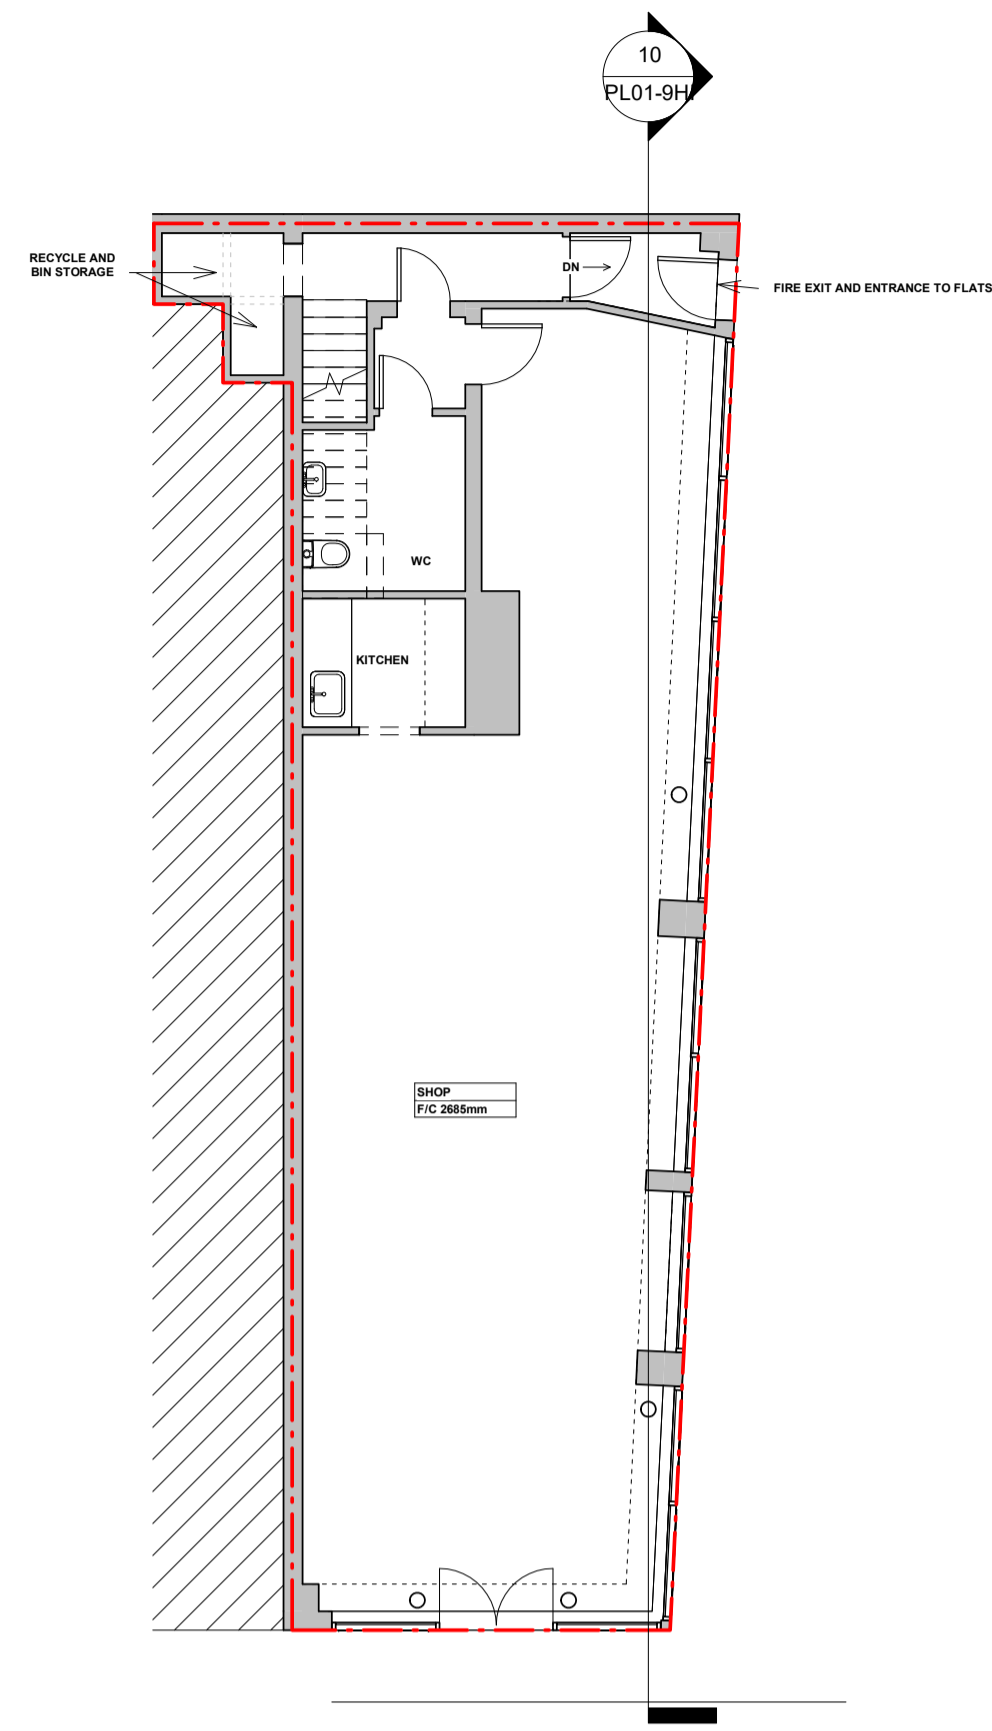


2 Proposed Ground Floor  
1 : 100

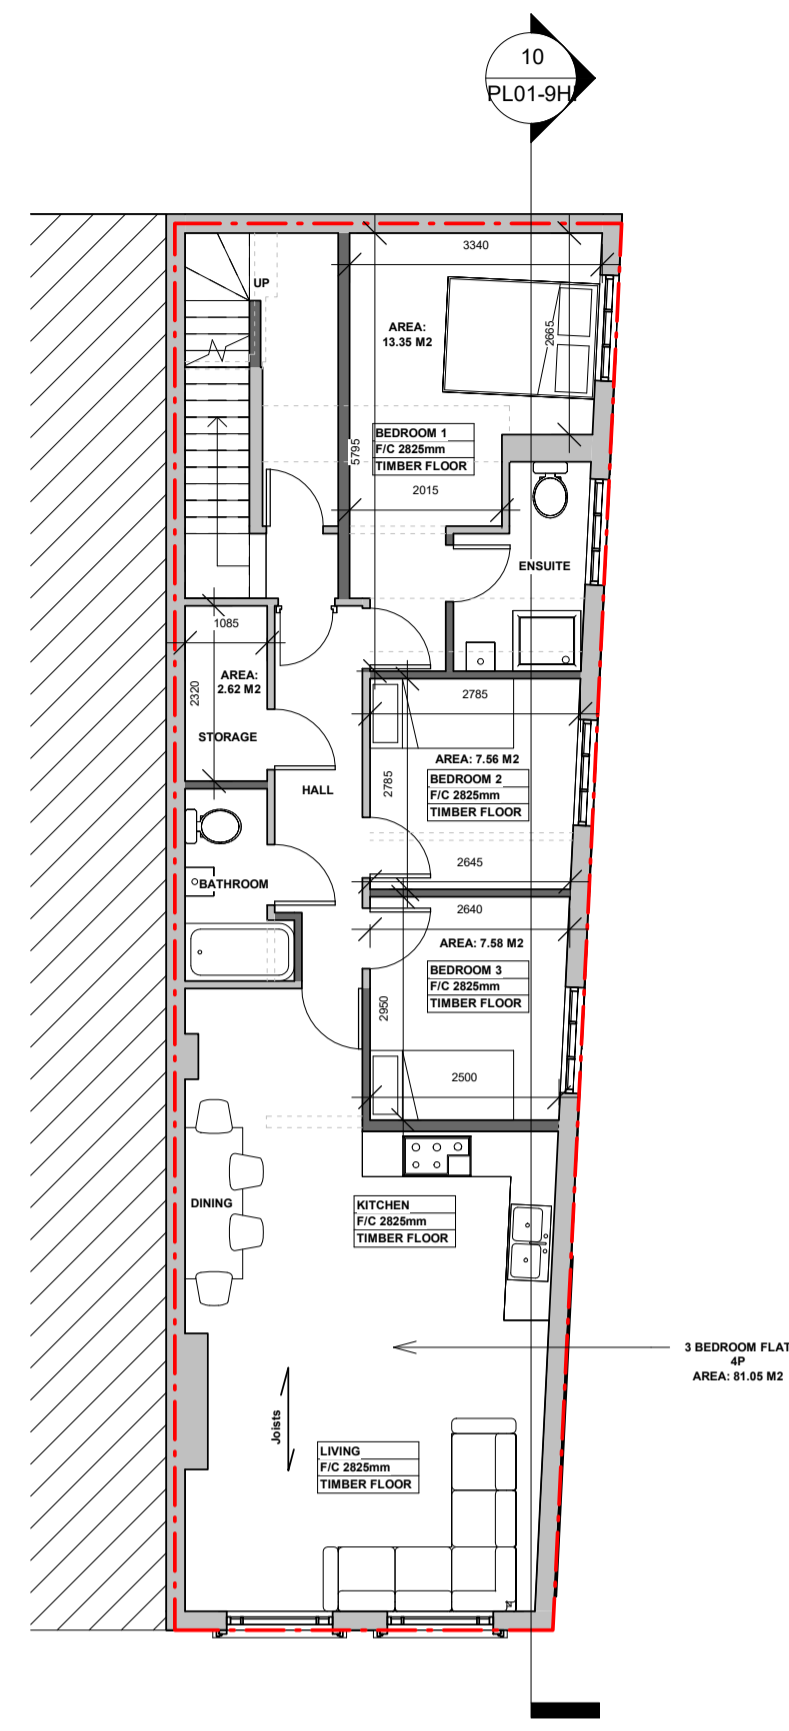


3 Proposed First Floor  
1 : 100

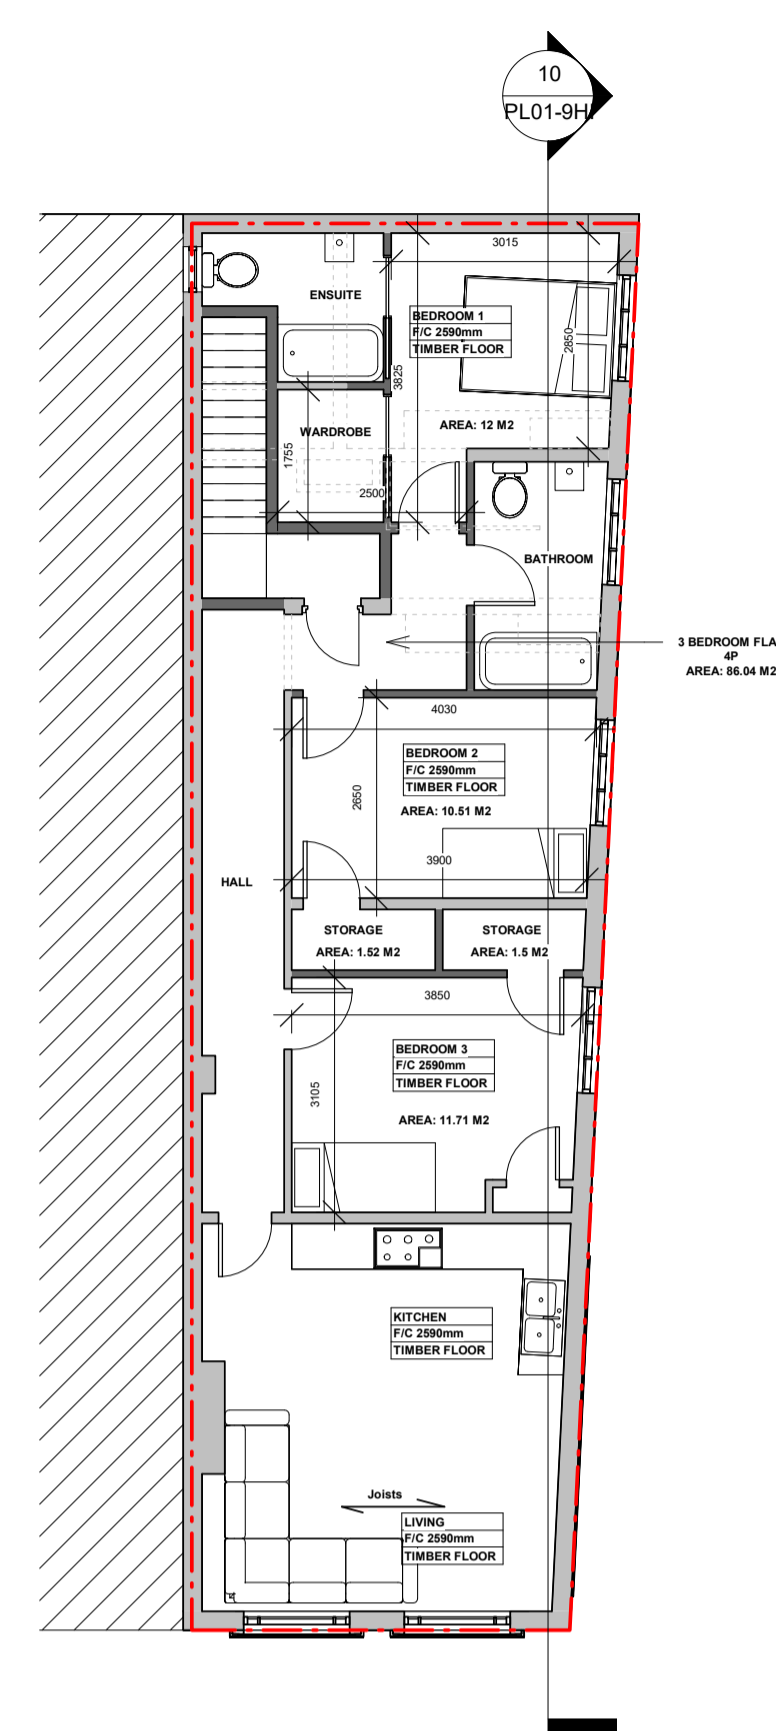


4 Proposed Second Floor  
1 : 100

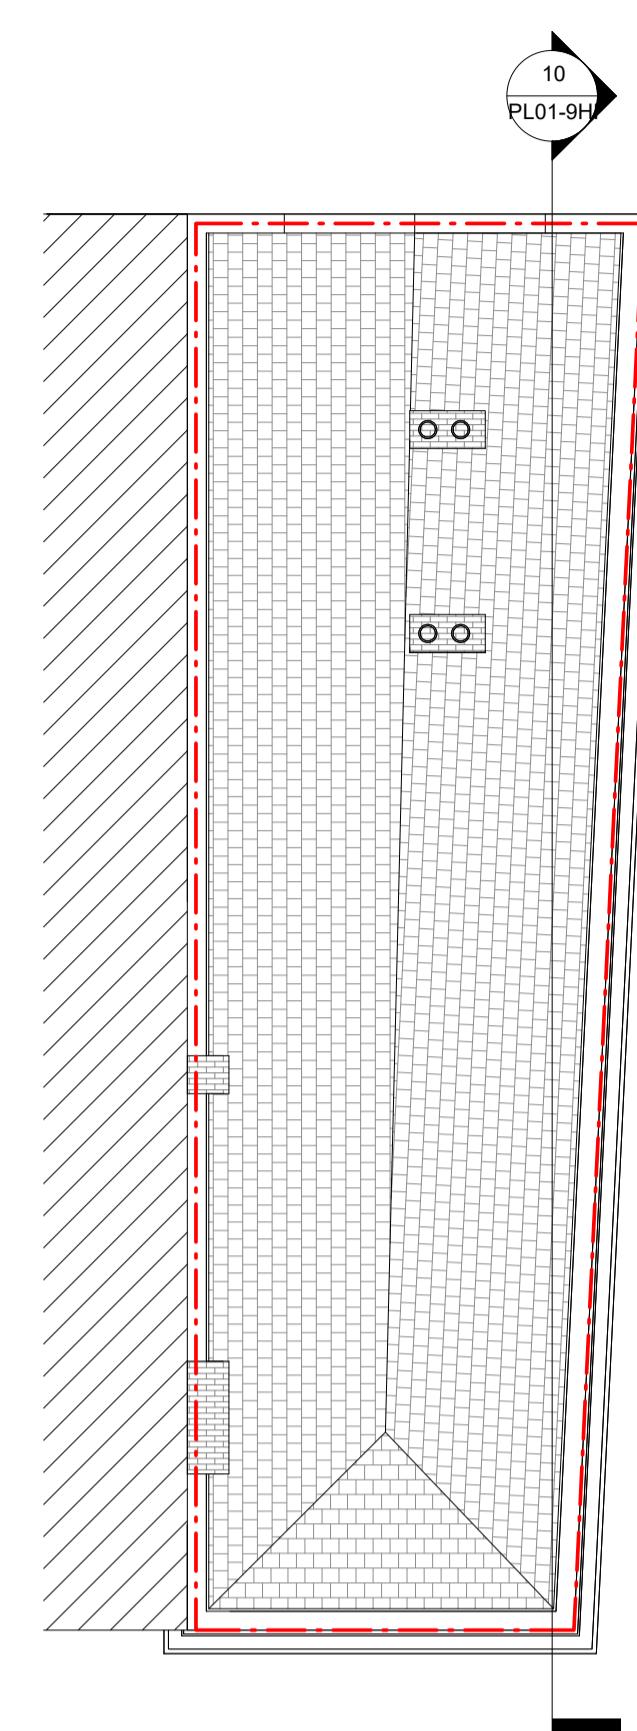


5 Proposed Roof  
1 : 100

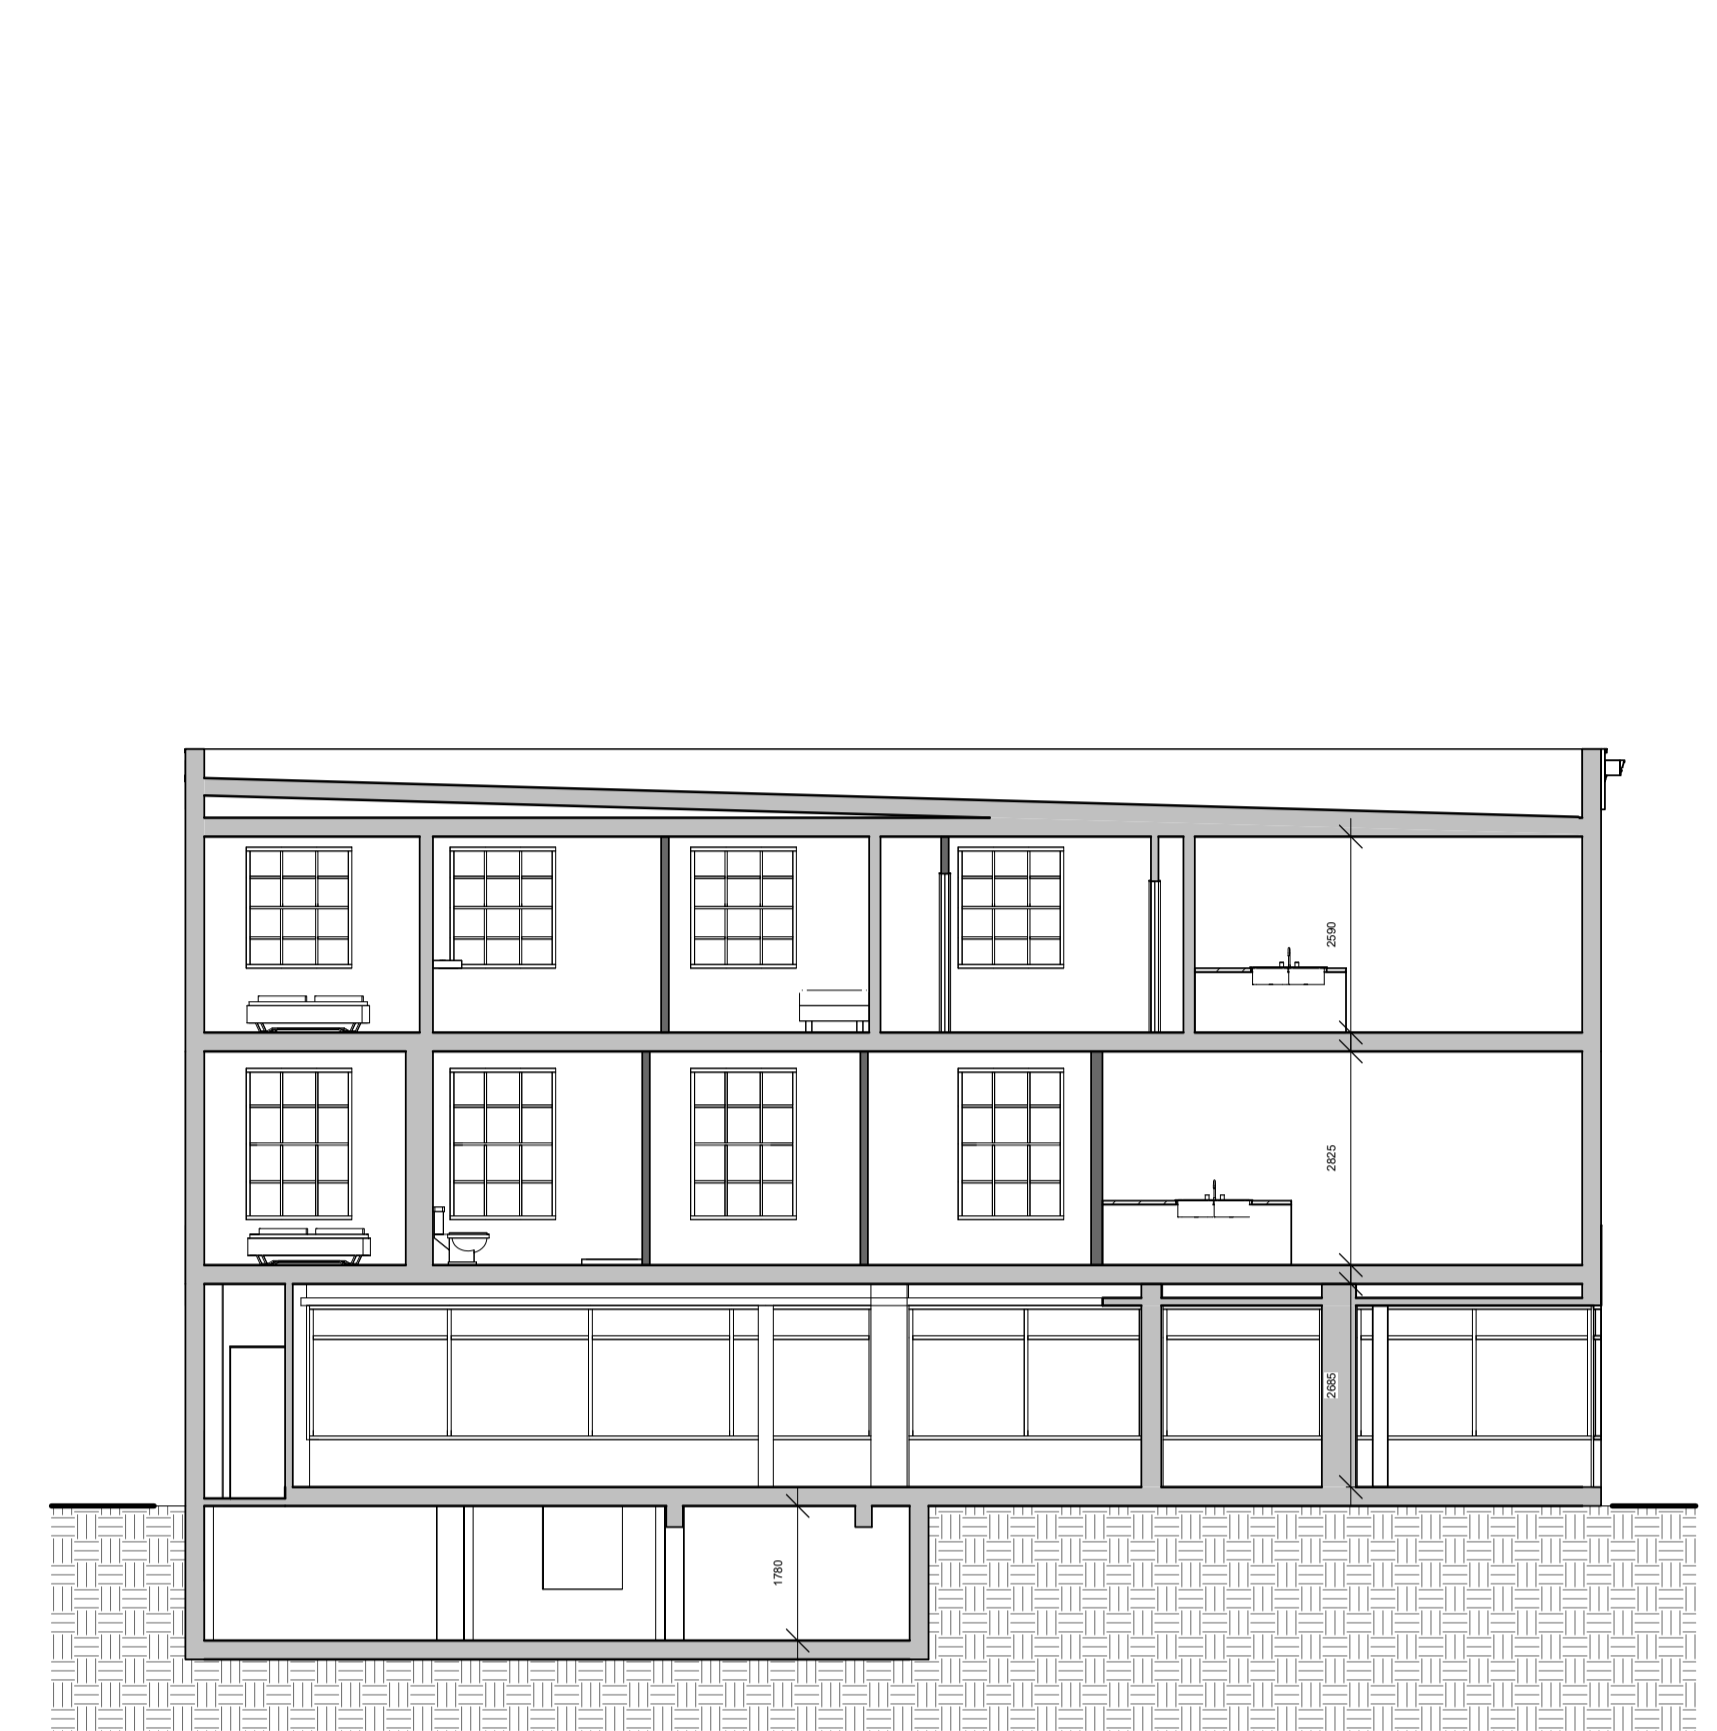

10 Proposed Section AA'  
1 : 100

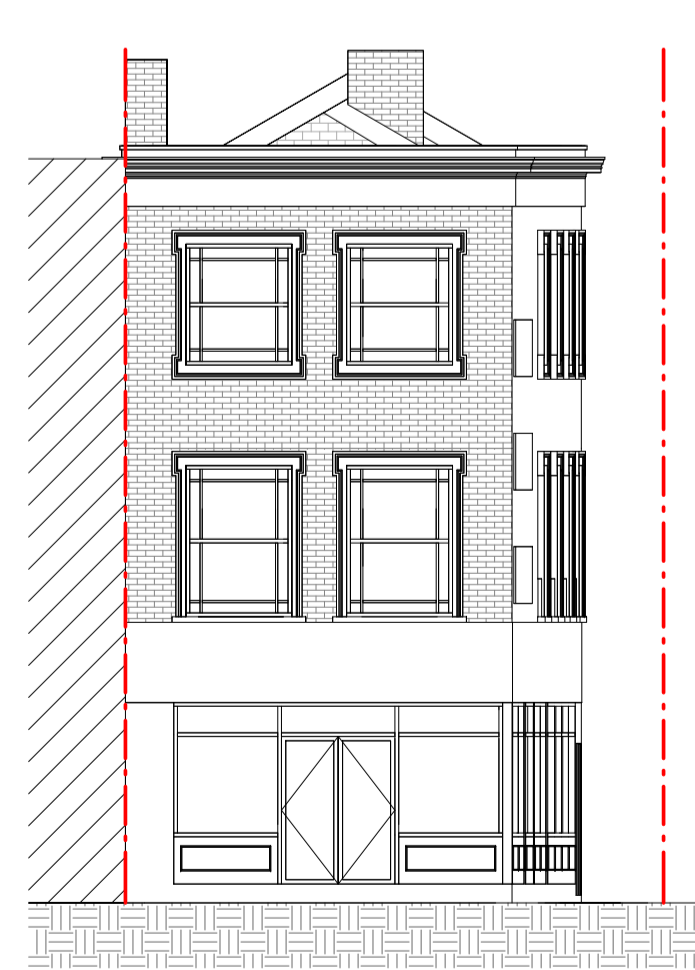


6 Proposed Front Elevation  
1 : 100

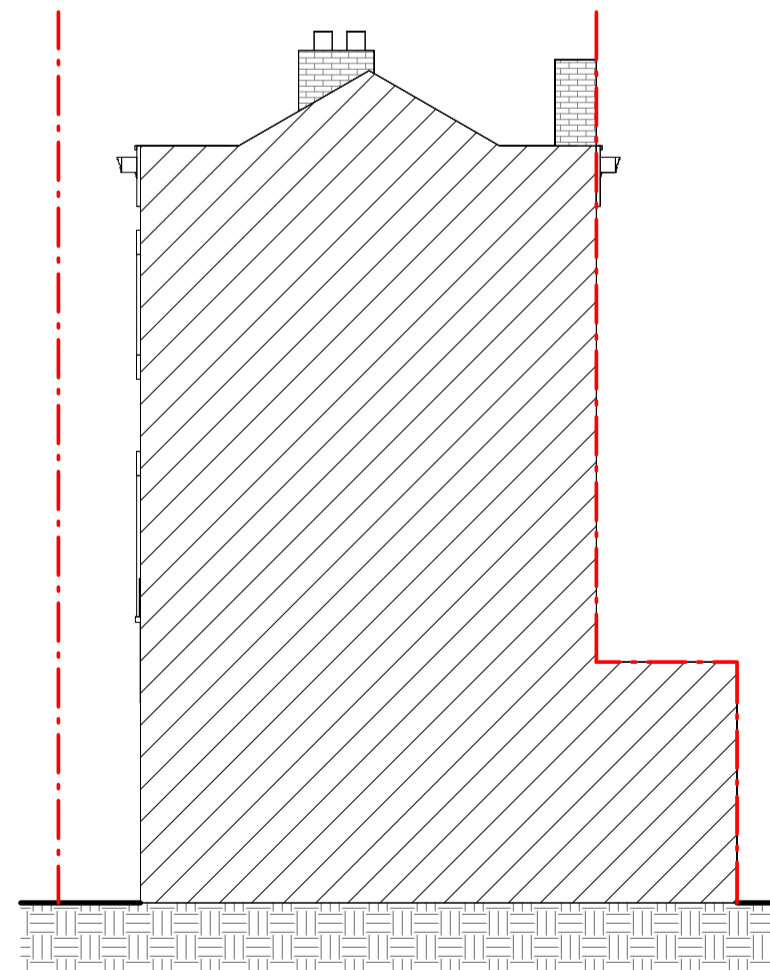

7 Proposed Rear Elevation  
1 : 100



8 Proposed Left Side Elevation  
1 : 100

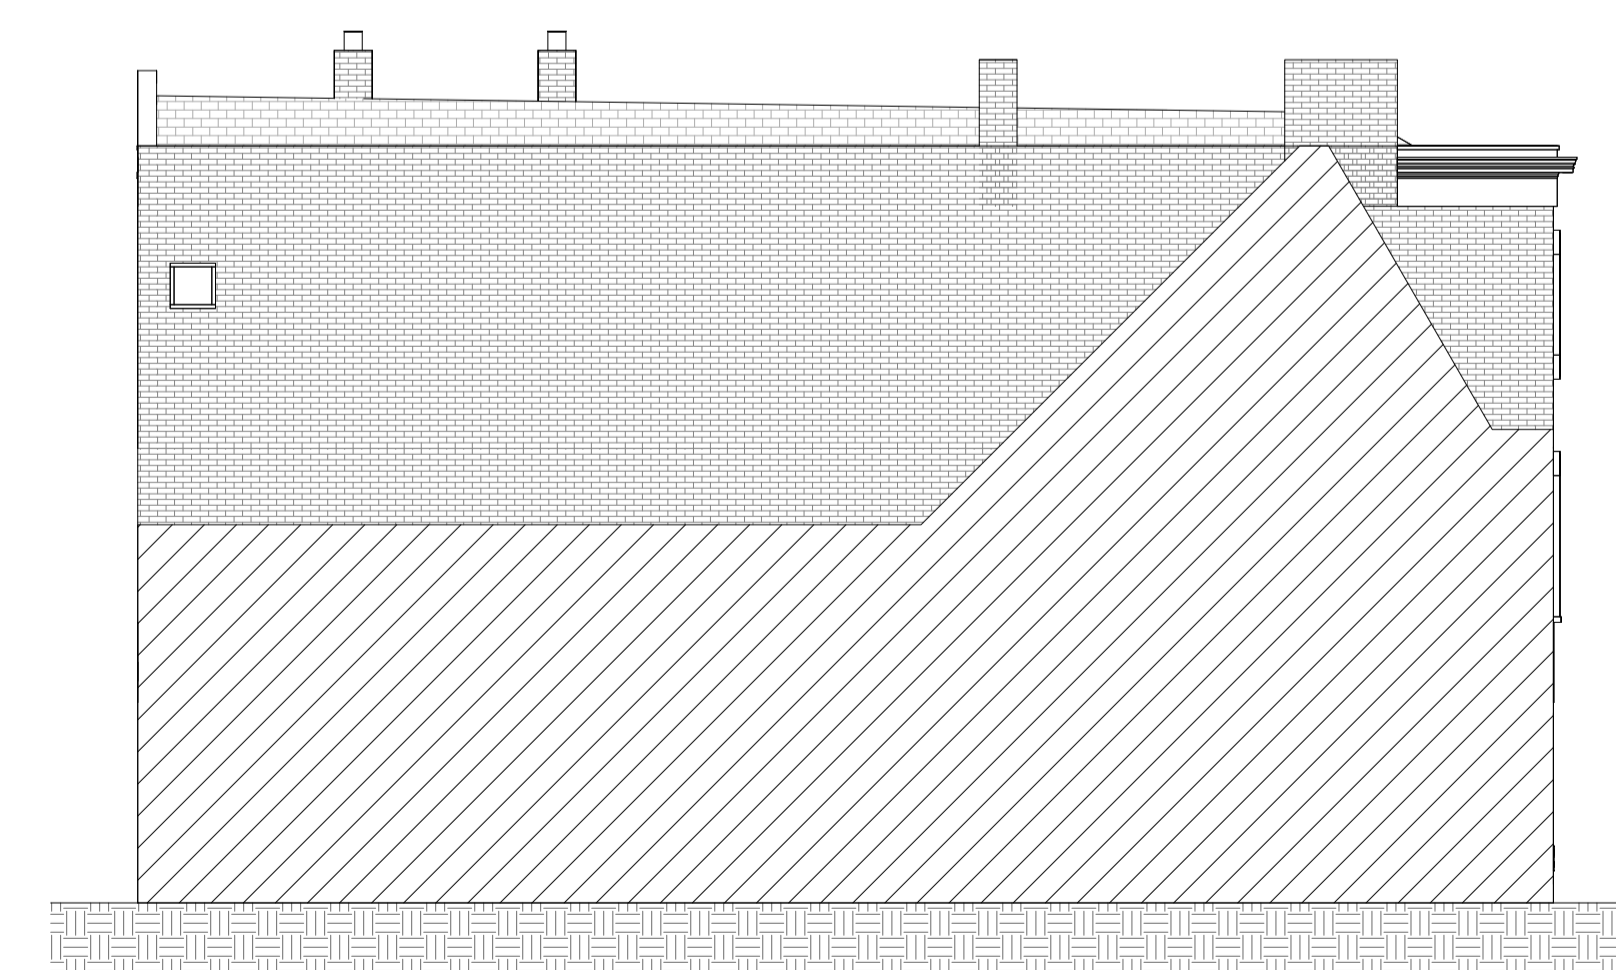

9 Proposed Right Side Elevation  
1 : 100

	EXISTING WALL		PROPOSED WALL
	BOUNDARY LINE		
	F/C		FLOOR TO CEILING HEIGHT

PROJECT Flat Conversion, Internal Reconfiguration and All Associated Works	
ADDRESS 9 High St, Dartford DA1 1DT	
CLIENT NAME David Guest	
PROJECT STATUS Planning	
SHEET N. PL01-9H1	DRAWING TITLE Proposed Floor & Elevation Plans
DESIGNED BY GOPLANS	DRAWN BY SD
	CHECKED BY GOPLANS
DATE 27/10/2023	SCALE As Indicated @ A1

All dimensions to be cross-checked on site prior to completing drawings for a party wall process, ordering and/or structural purposes.

