




1 Existing Basement
1 : 100

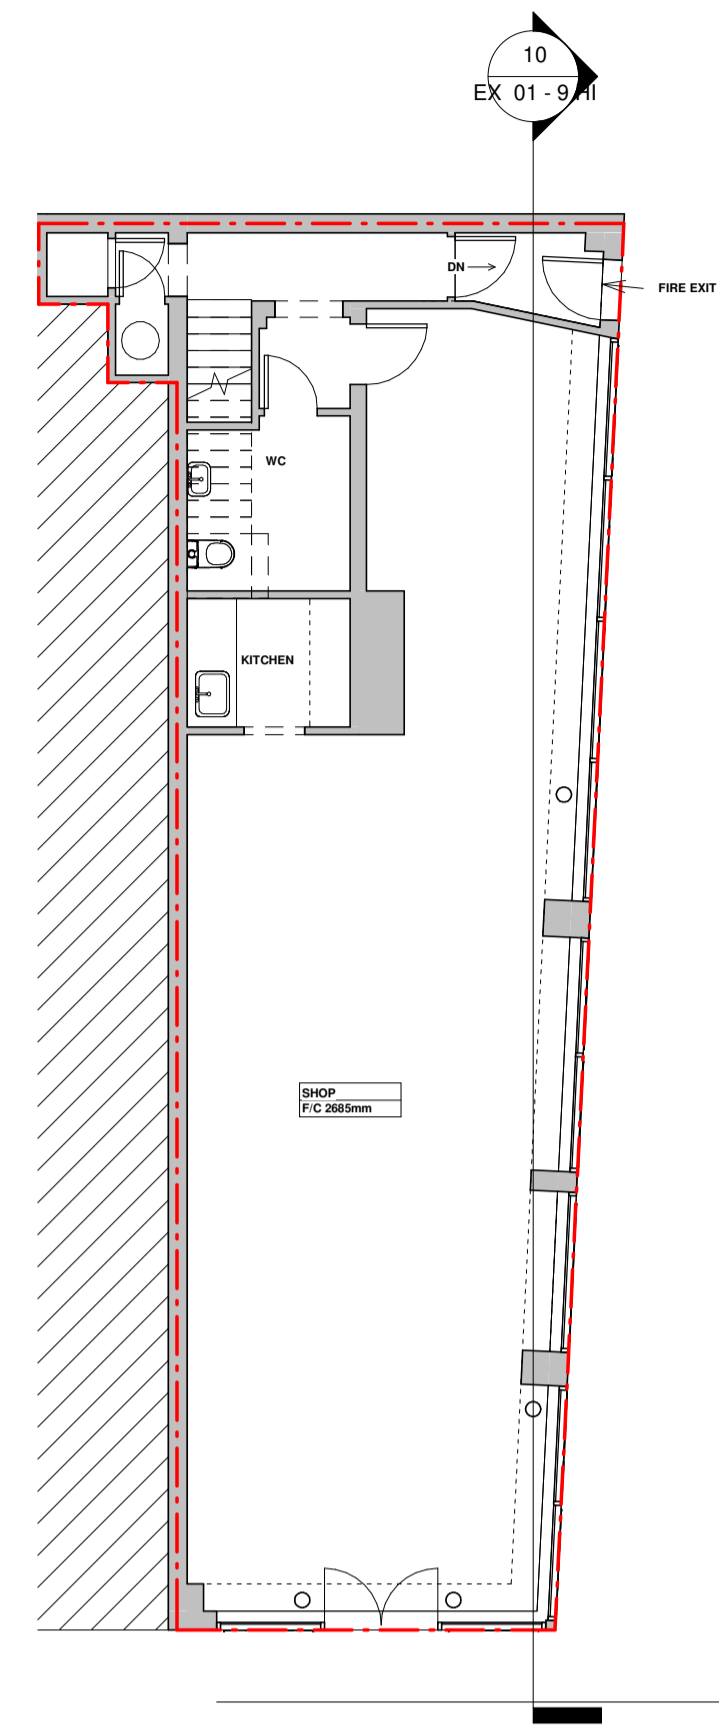


2 Existing Ground Floor
1 : 100

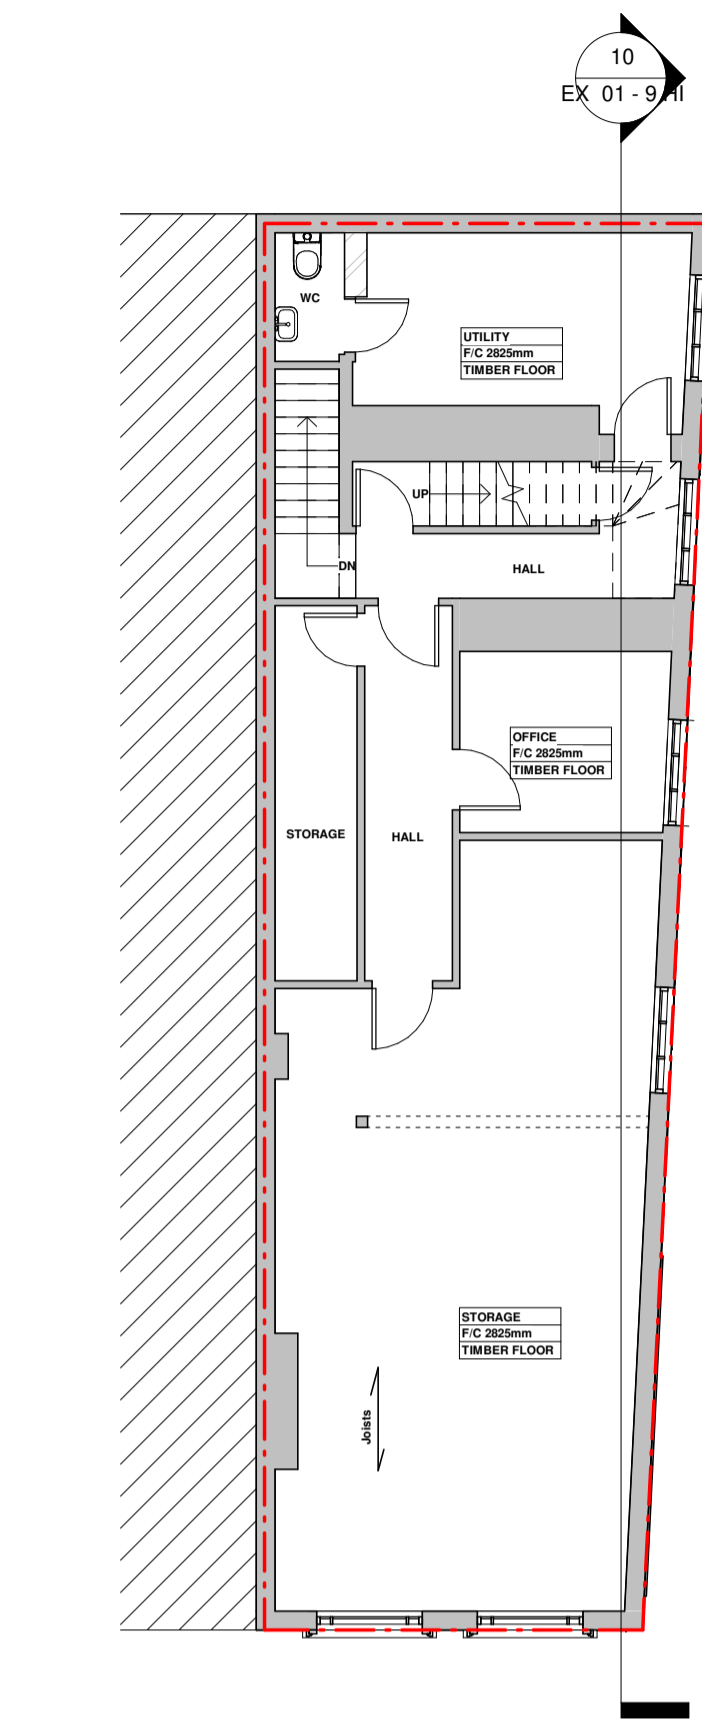


3 Existing First Floor
1 : 100

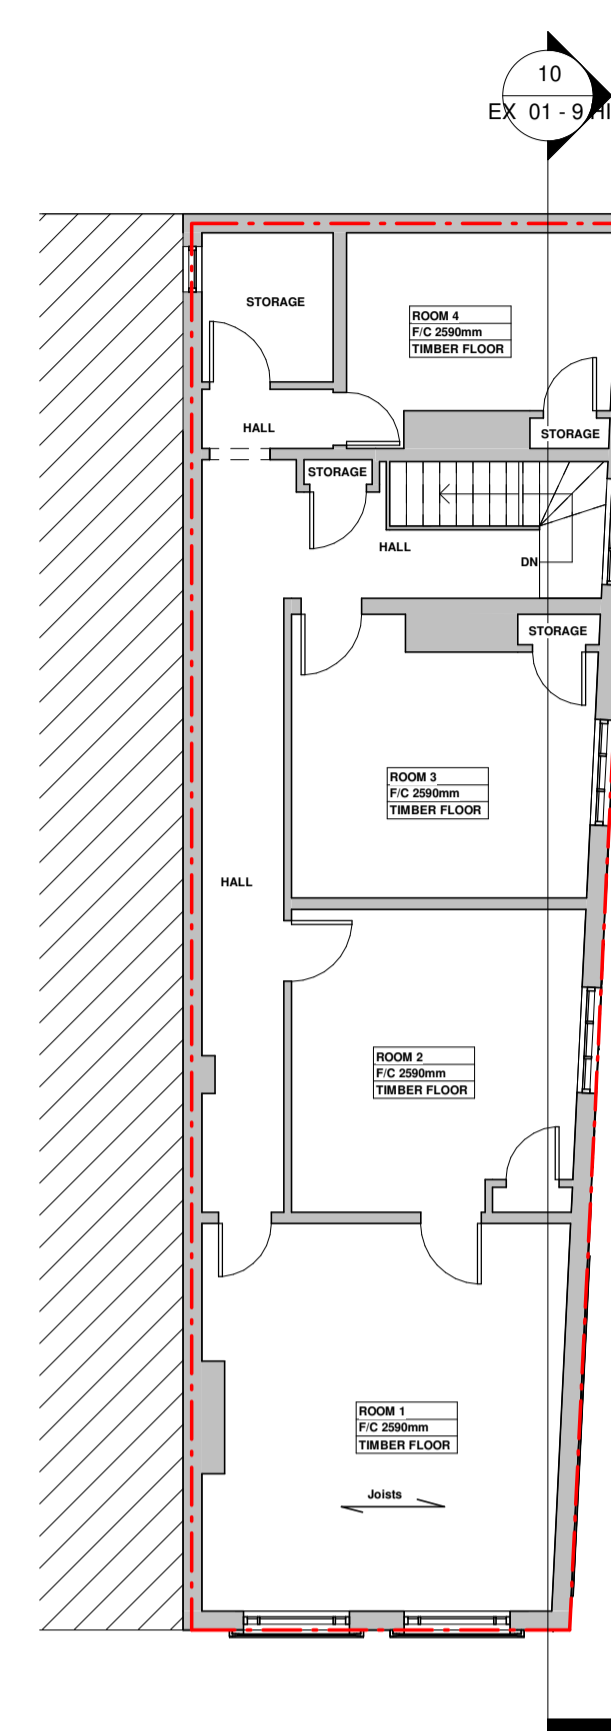


4 Existing Second Floor
1 : 100

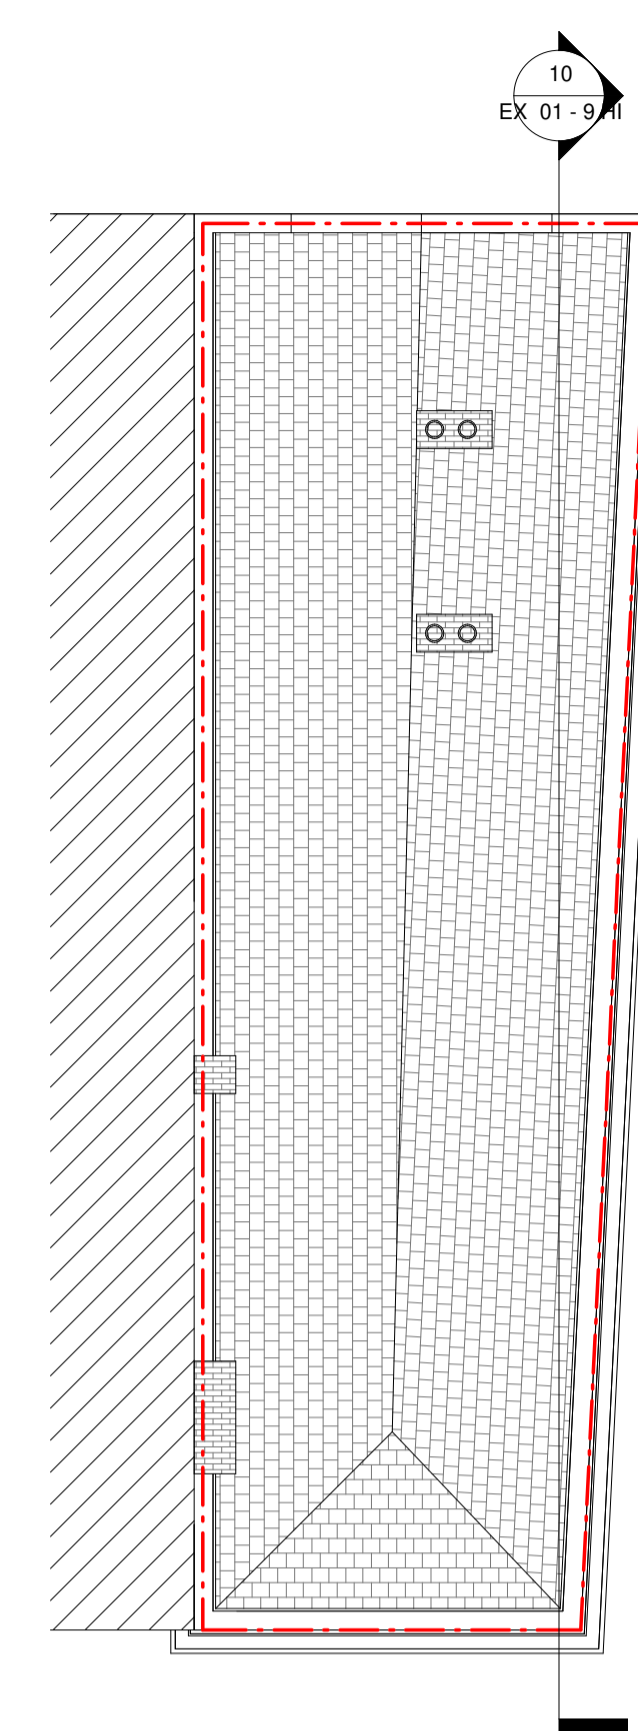


5 Existing Roof
1 : 100

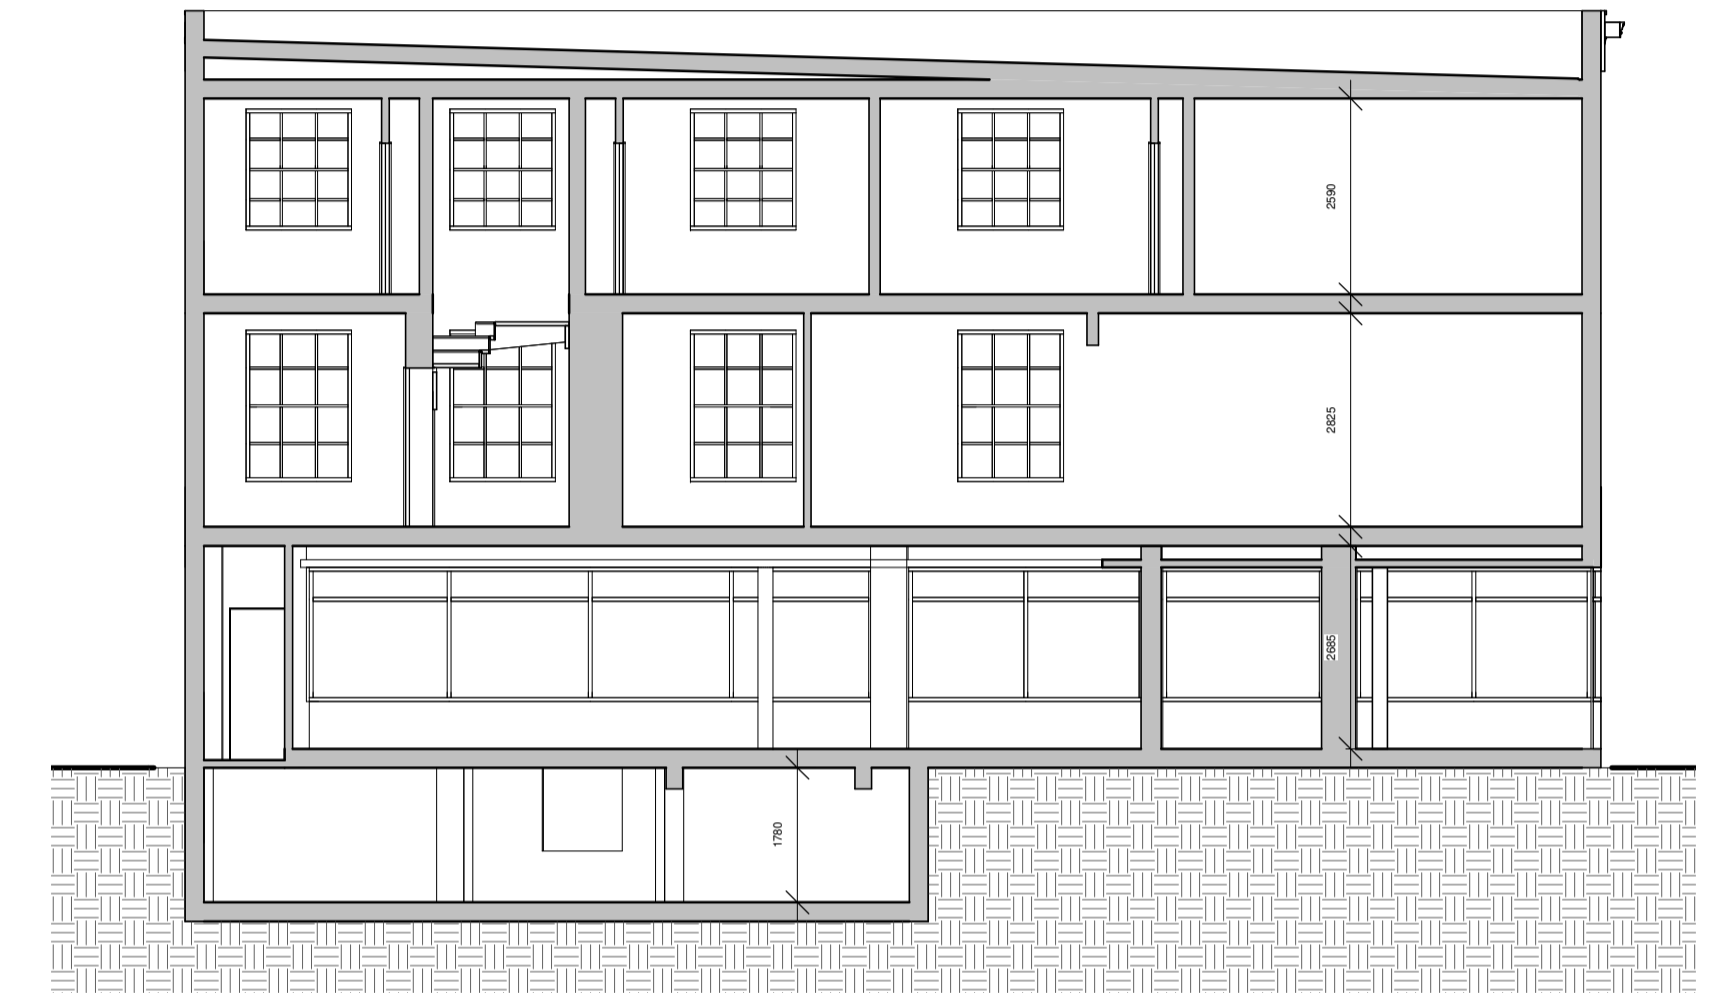

10 Existing Section AA'
1 : 100

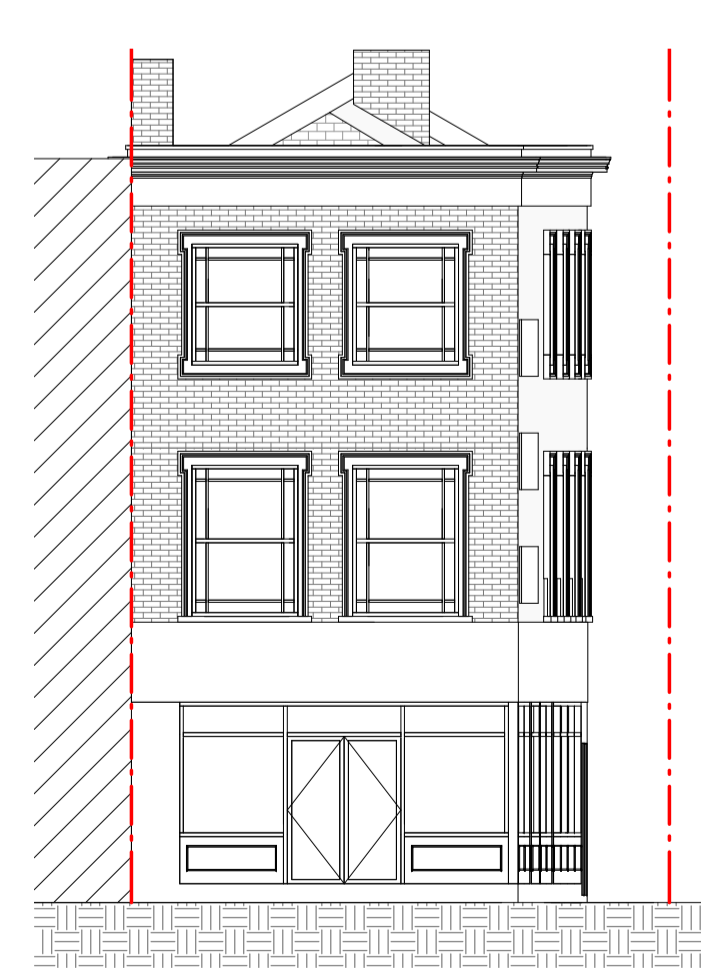


6 Existing Front Elevation
1 : 100

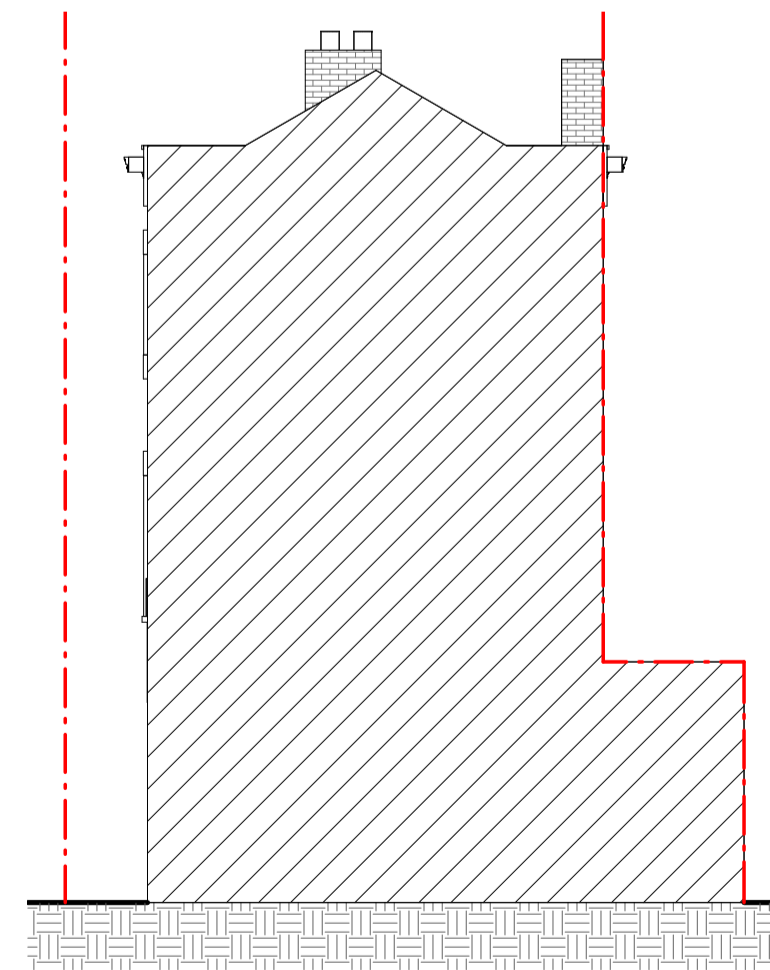

7 Existing Rear Elevation
1 : 100



8 Existing Left Side Elevation
1 : 100

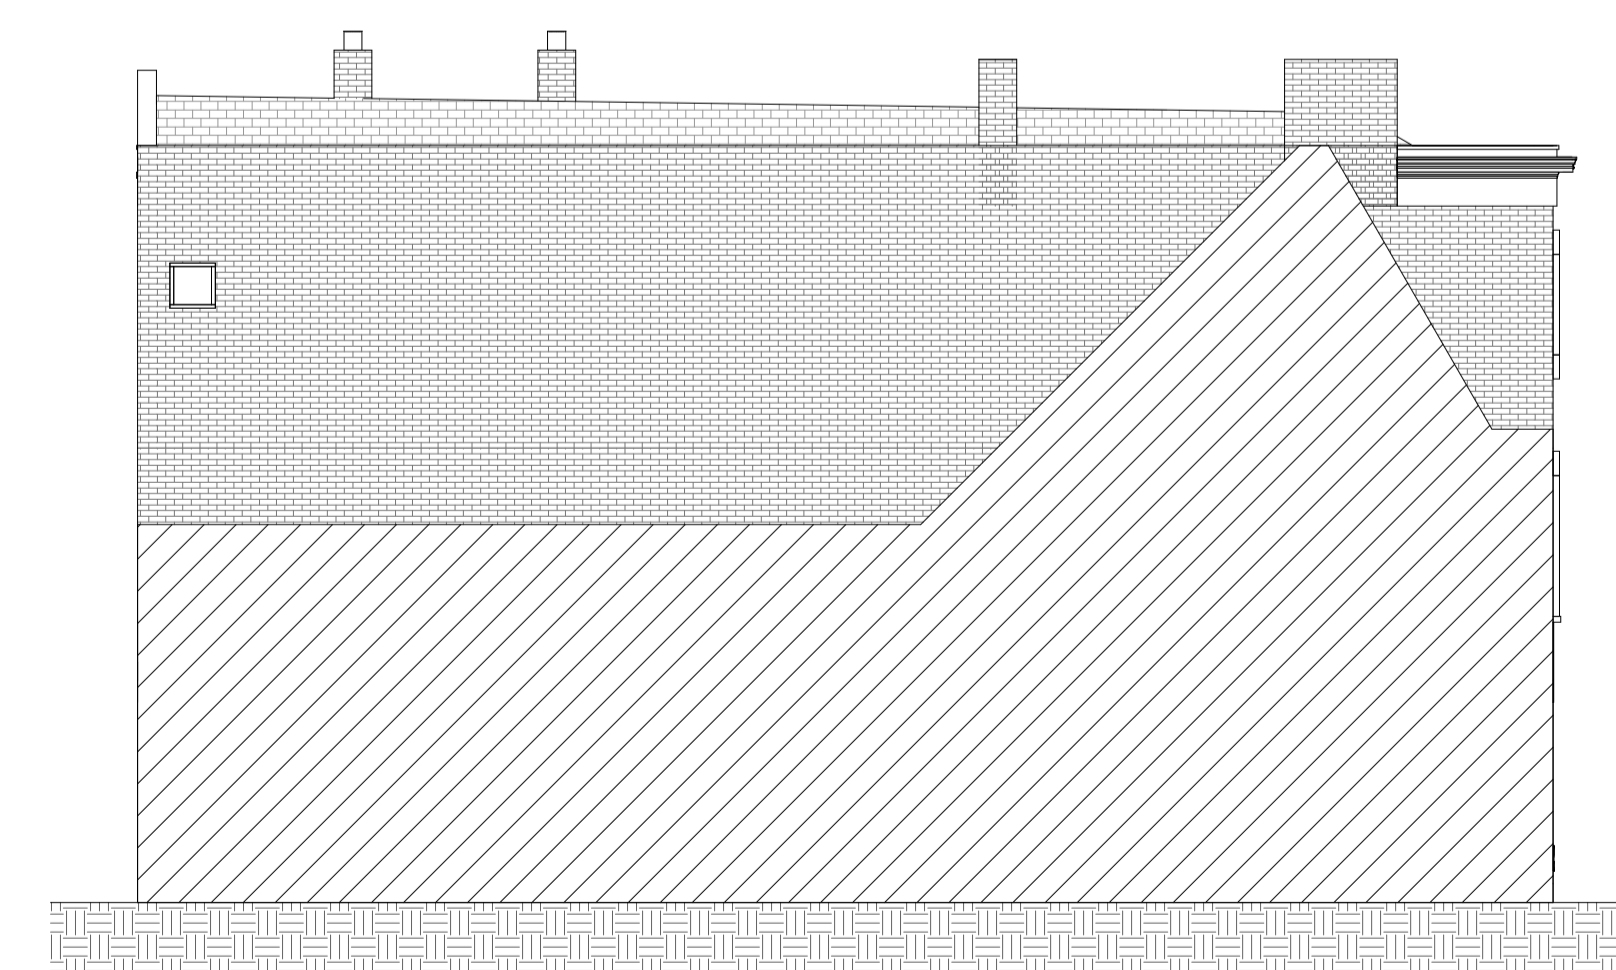

9 Existing Right Side Elevation
1 : 100

	EXISTING WALL
	BOUNDARY LINE
	F/C
	FLOOR TO CEILING HEIGHT

PROJECT
Existing Drawings

ADDRESS
9 High St, Dartford DA1 1DT

CLIENT NAME

PROJECT STATUS
Planning

SHEET N.
EX 01 - 9 HI

DRAWING TITLE
Existing Floor & Elevation Plans

DESIGNED BY
Goplans

DRAWN BY
SB

CHECKED BY
Goplans

DATE
05/10/2023

SCALE
As Indicated @ A1

All dimensions to be cross-checked on site prior to completing drawings for a party wall process, ordering and/or structural purposes.

