




ROOF PLAN

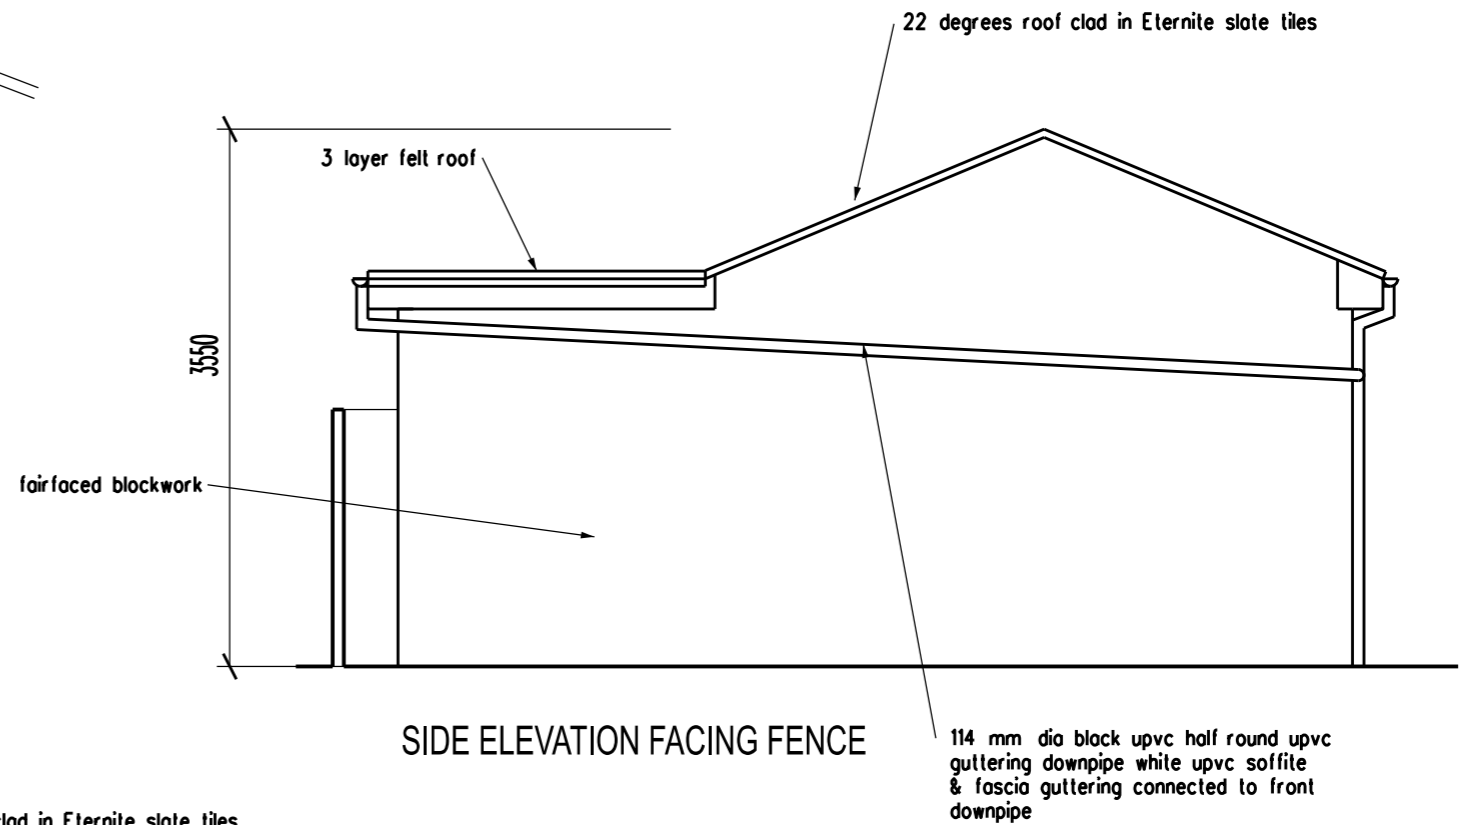

SIDE ELEVATION FACING FENCE

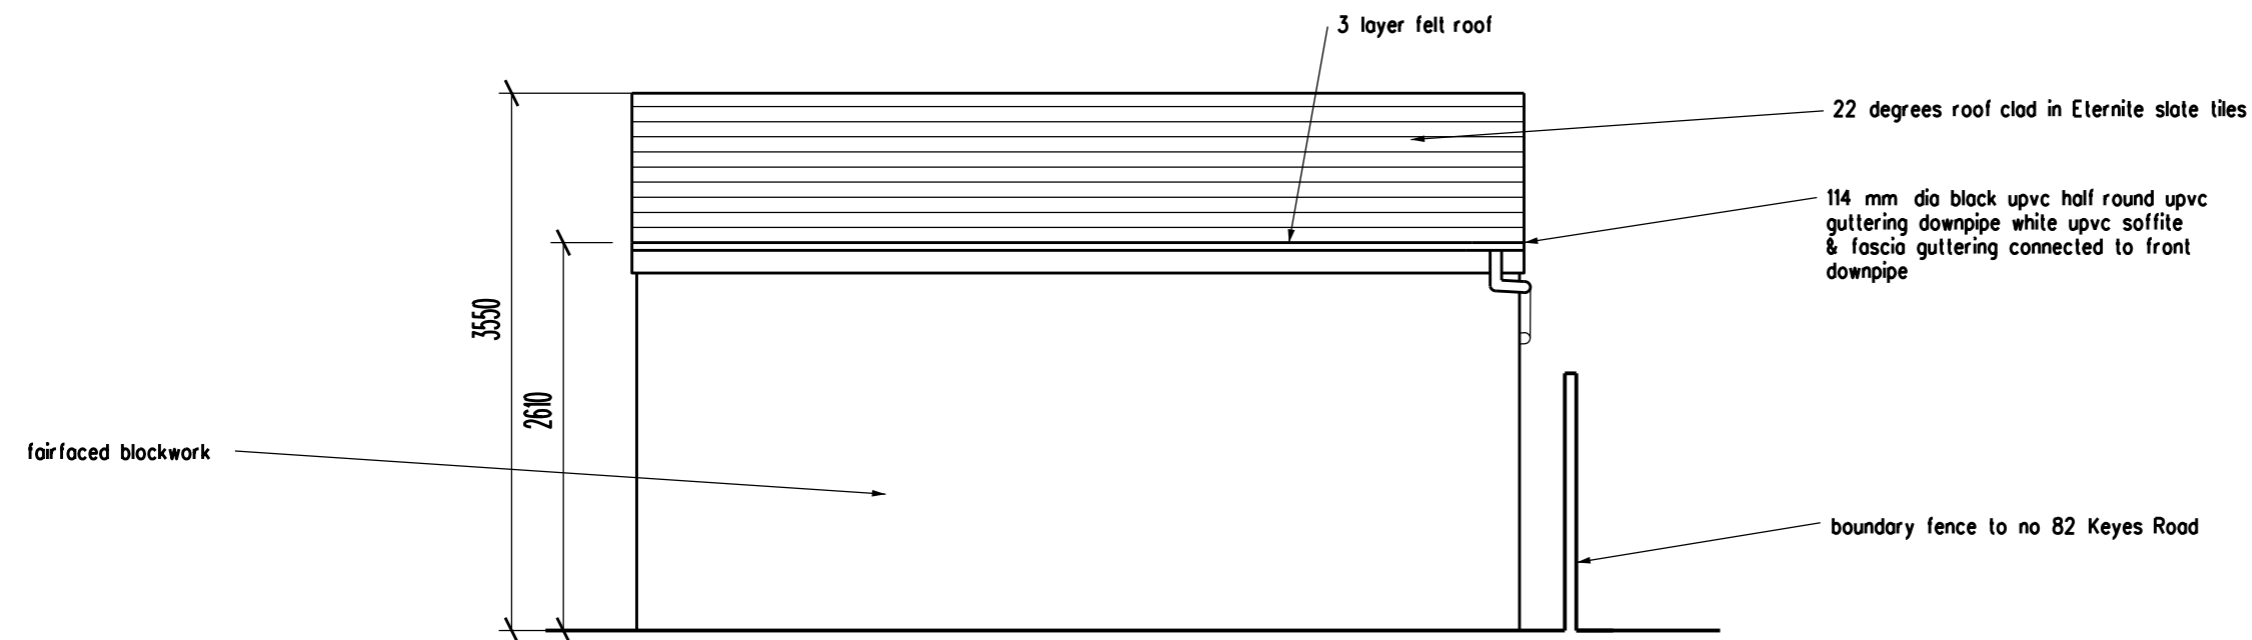

ELEVATION FACING REAR FENCE

 

REVISION	DATE
<b>ARCHITECT</b> TA ARCHITECTS 11 JOYDENS WOOD ROAD BEXLEY KENT DA5 2HS Tel 07905 130591 <a href="mailto:ta140256@googlemail.com">ta140256@googlemail.com</a>	
<b>JOB</b> RETENTION OF OUT BUILDING AT 82 KEYES ROAD DARTFORD KENT DA1 5EN	
<b>DRAWING</b> PROPOSED ROOF PLAN AND ELEVATIONS	
<b>SCALE</b> 1:50 AT A3	<b>DATE</b> OCT 2023
<b>DRAWING NO.</b> BD/04	