

 


BLOCK PLAN
SCALE 1:500 @ A0

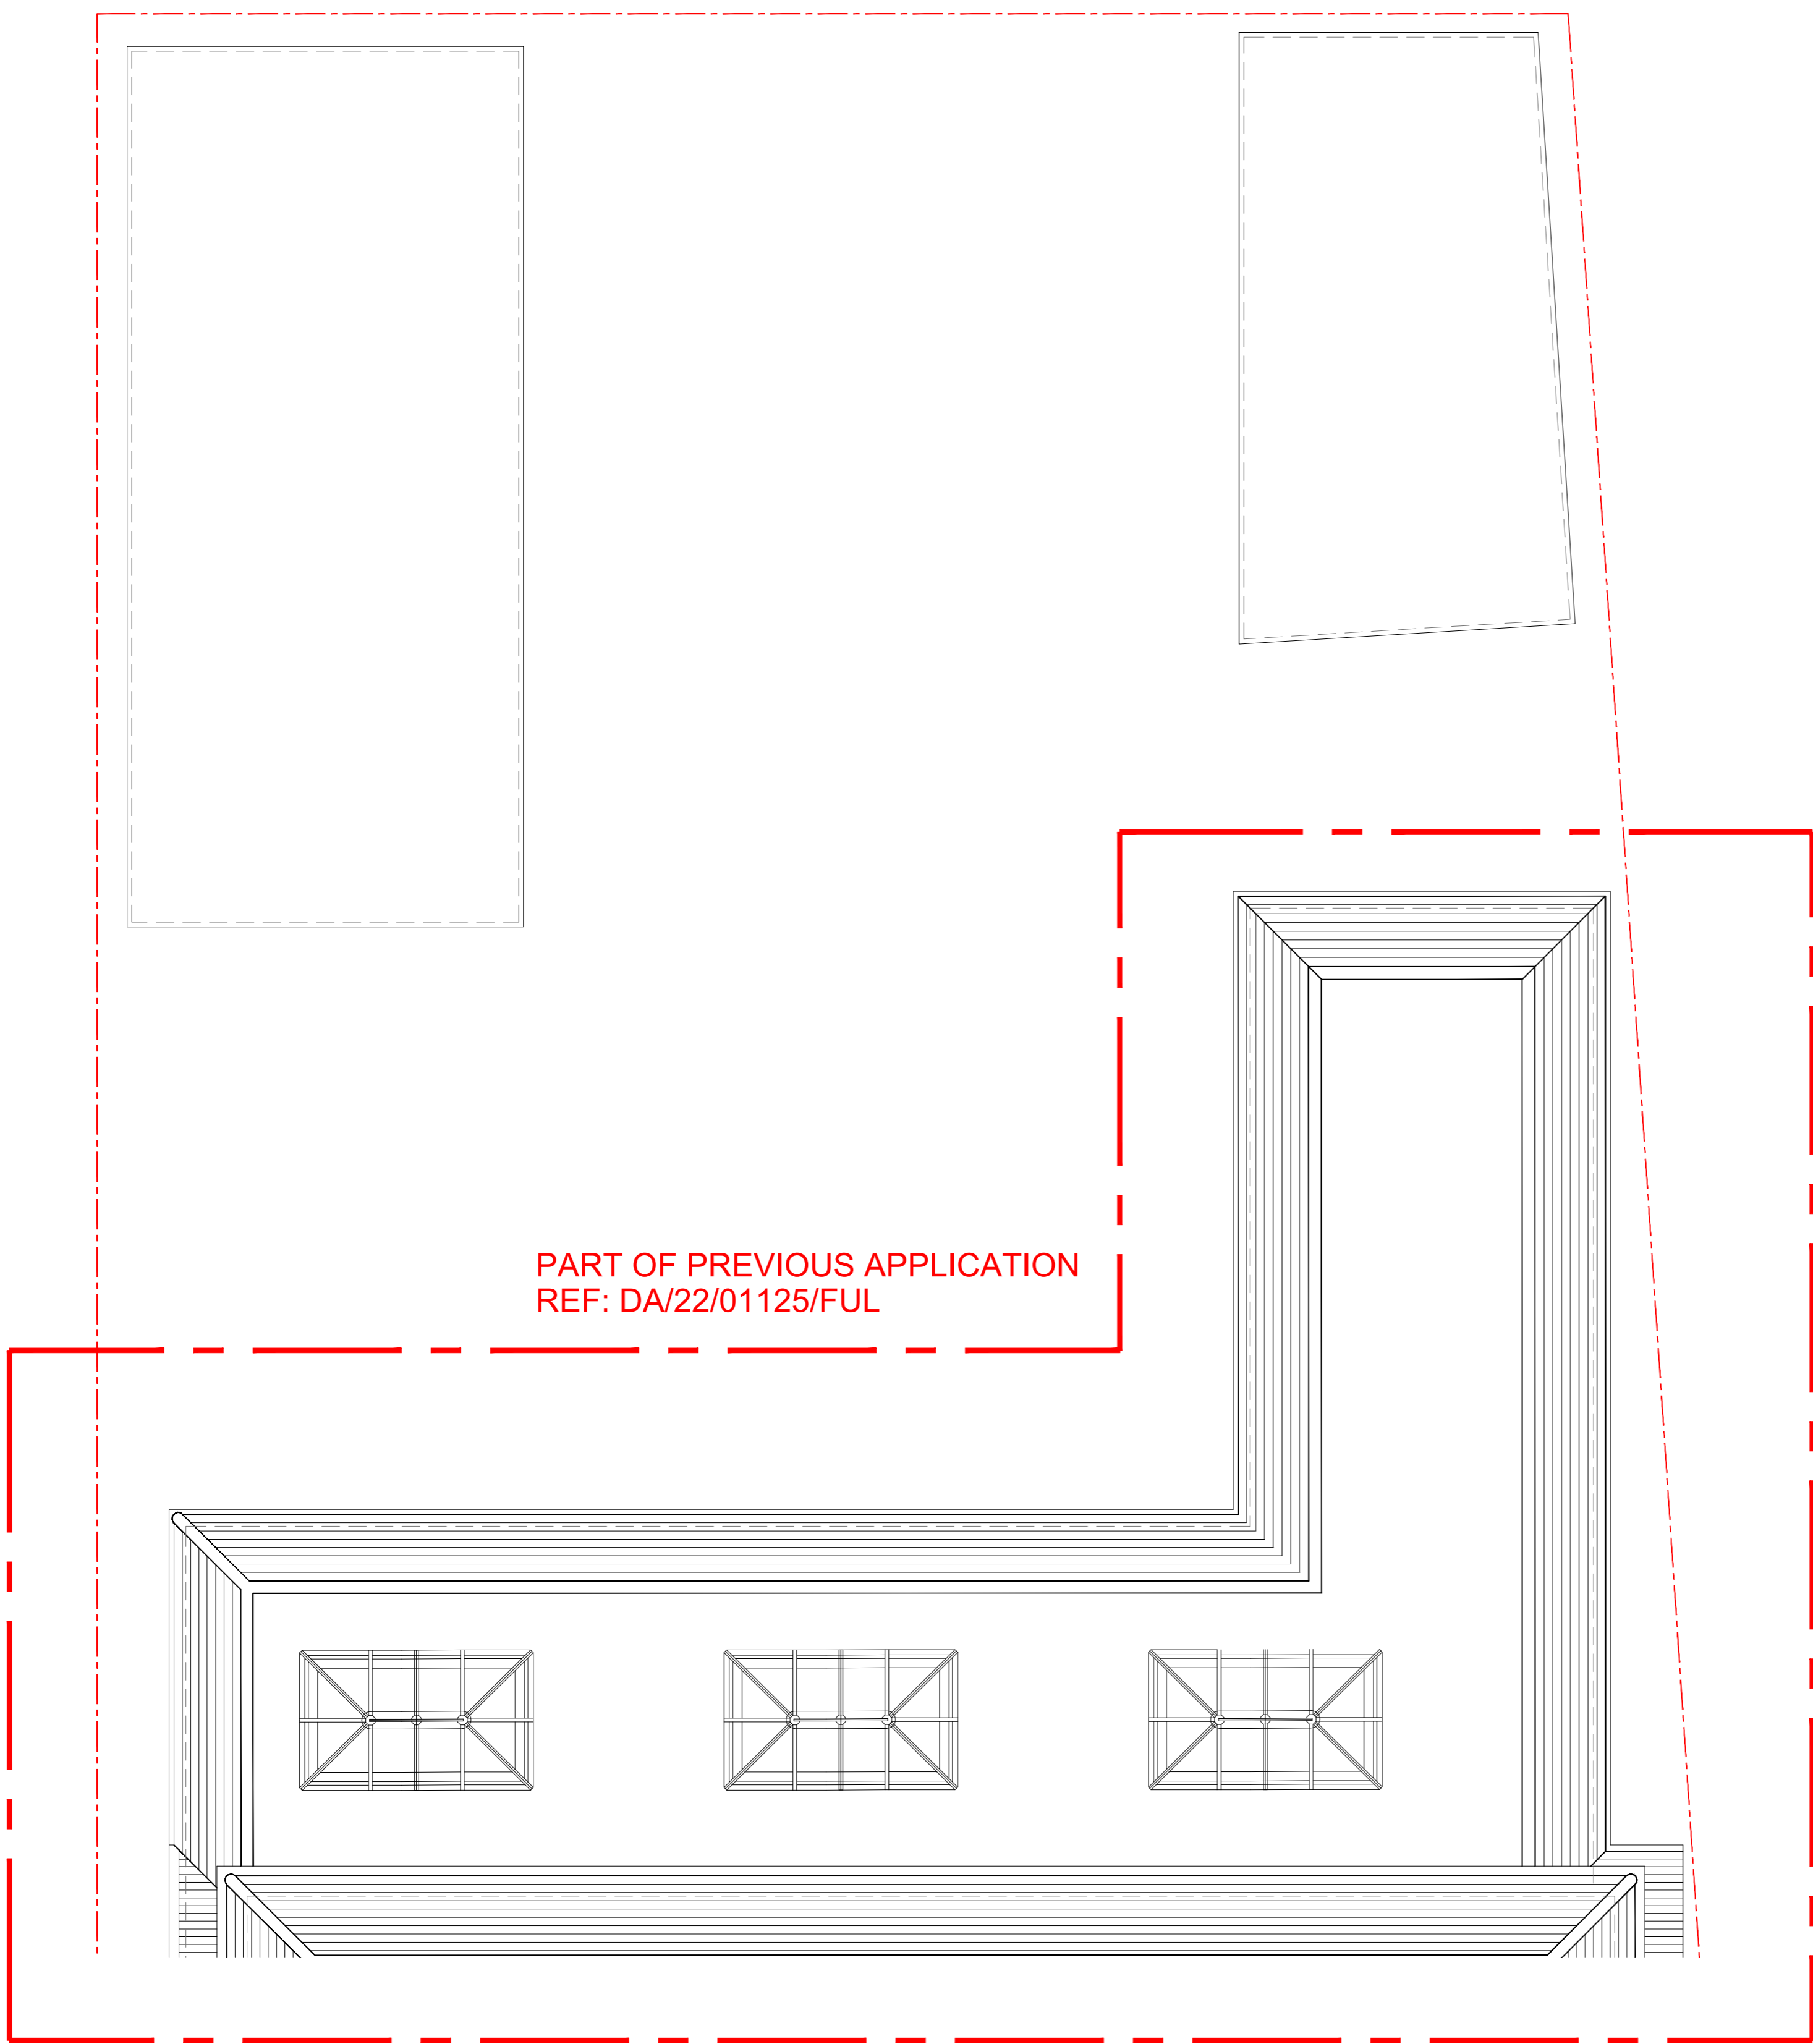

LOCATION PLAN
SCALE 1:1250 @ A1

 


PART OF PREVIOUS APPLICATION
REF: DA/22/01125/FUL


PROPOSED ROOF PLAN
SHOWING OUTBUILDINGS
SCALE 1:50 @ A1 / 1:100 @ A3




PROPOSED SHED
REAR ELEVATION
SCALE 1:50 @ A1

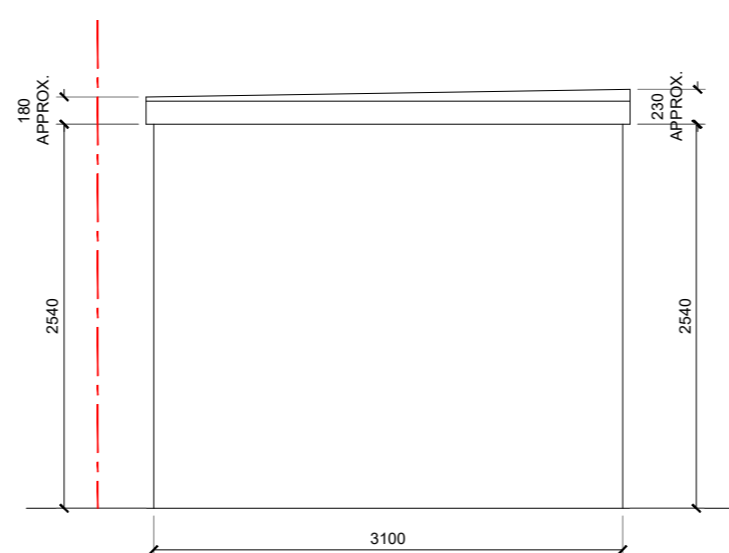

PROPOSED SHED
SIDE ELEVATION (OTHER)
SCALE 1:50 @ A1

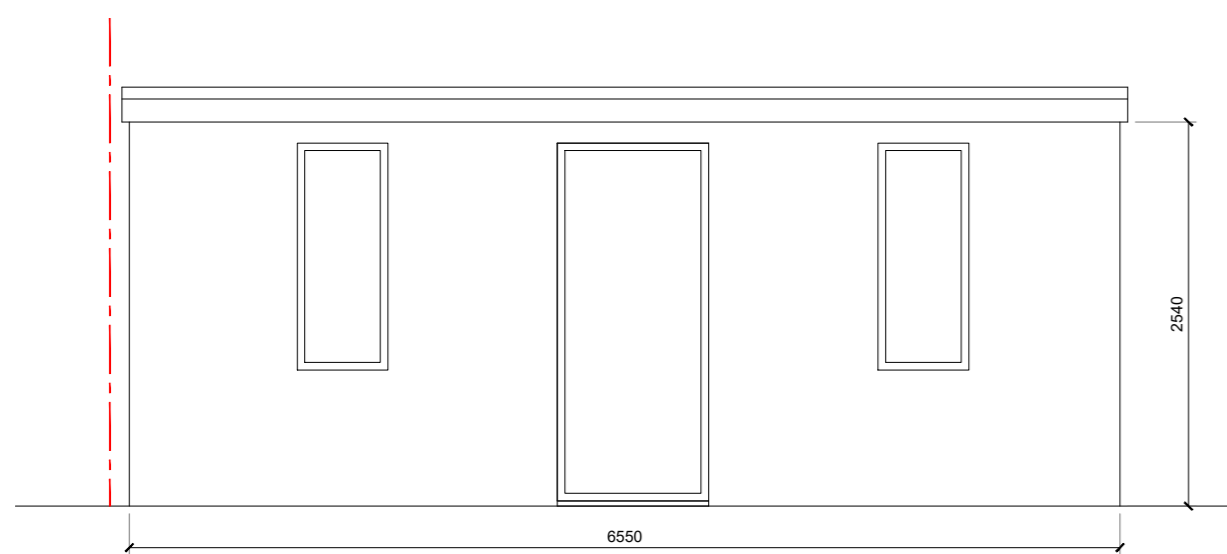

PROPOSED SHED
FRONT ELEVATION
SCALE 1:50 @ A1

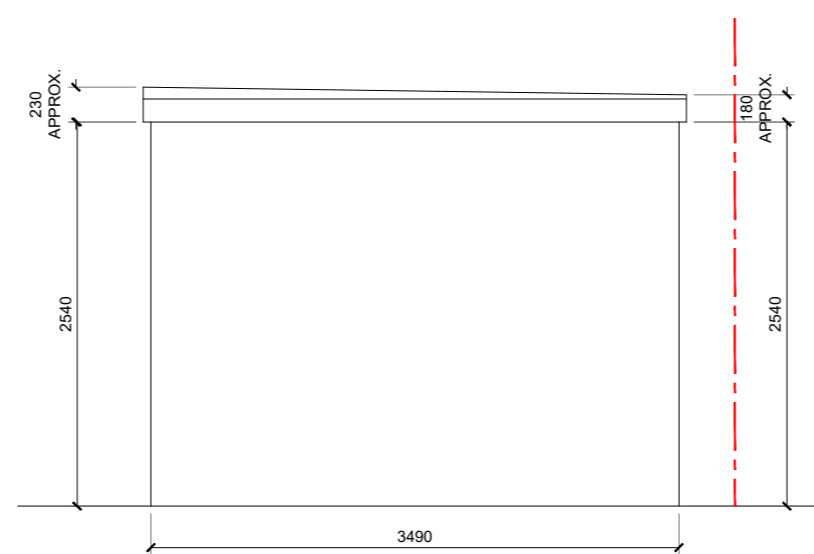

PROPOSED SHED
SIDE ELEVATION
SCALE 1:50 @ A1

FOR PLANNING

ALL DIMENSIONS MAY VARY ON SITE AND TO BE CHECKED BEFORE COMMENCING WORK.

WORKS PROPOSED IN THESE DRAWINGS ASSUMES DEVELOPER / CLIENT COMPLIANCE WITH RELEVANT HEALTH AND SAFETY (CDM) REGULATIONS AND REQUIREMENTS OF THE PARTY WALL ETC ACT 1996. CDM SERVICES ARE NOT PROVIDED OR OFFERED BY CADARCH LIMITED.

Rev: Description: Date:

This drawing is the property of CADARCH LIMITED. Copyright is reserved. The drawing is issued on the condition that it is not copied, reproduced, retained or disclosed to any unauthorised person, either wholly or in part.

CADARCH LIMITED

Company No. 10908643
18 Summerhouse Drive, Bexley, Kent
DA5 2HP
Mob: 07719530451
http://www.cadarchlimited.com
Email: cadarch@gmx.co.uk

Client:

MR & MRS. BARRATT

Project:

58 BIRCHWOOD DRIVE
DARTFORD
KENT
DA2 7NF

Drawing Title:

PROPOSED OUTBUILDINGS

Scale: 1:50 @ A1
1:100 @ A3
Date: SEPT 2023
Frame Size: A1

Drawing Ref: 22BD-02092022-P-006
Revision: /

Scale 1:50

