



Ordnance Survey (c) Crown Copyright 2020. All rights reserved. Licence number 100022432

Proposed Site Plan 1:500 (A1)

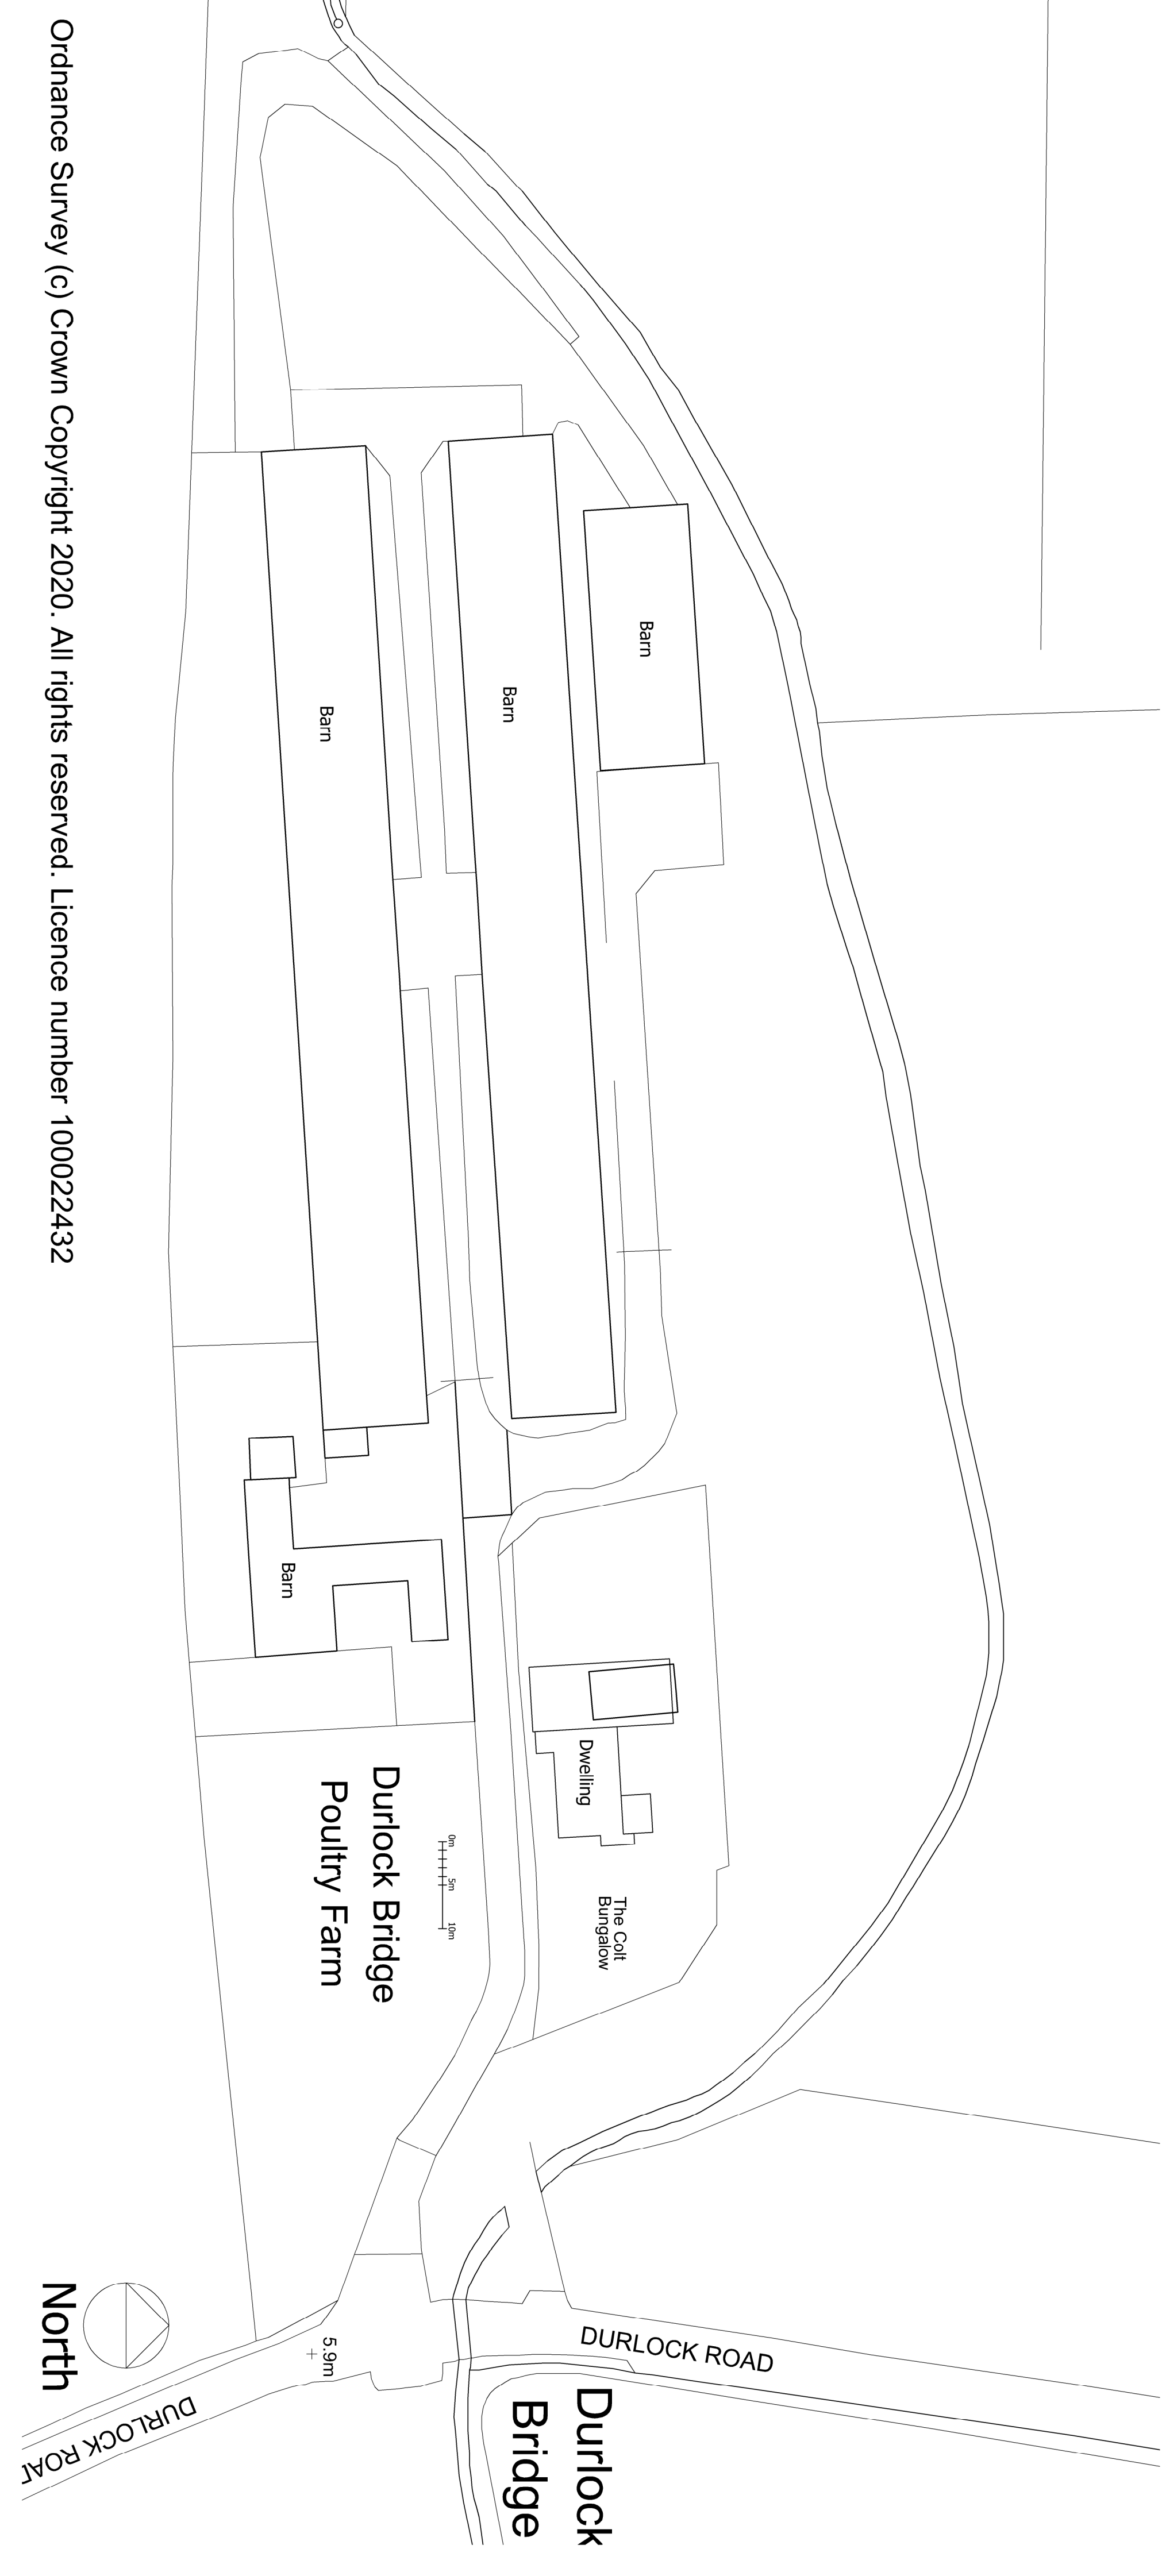

Ordnance Survey (c) Crown Copyright 2020. All rights reserved. Licence number 100022432

Existing Site Plan 1:500 (A1)

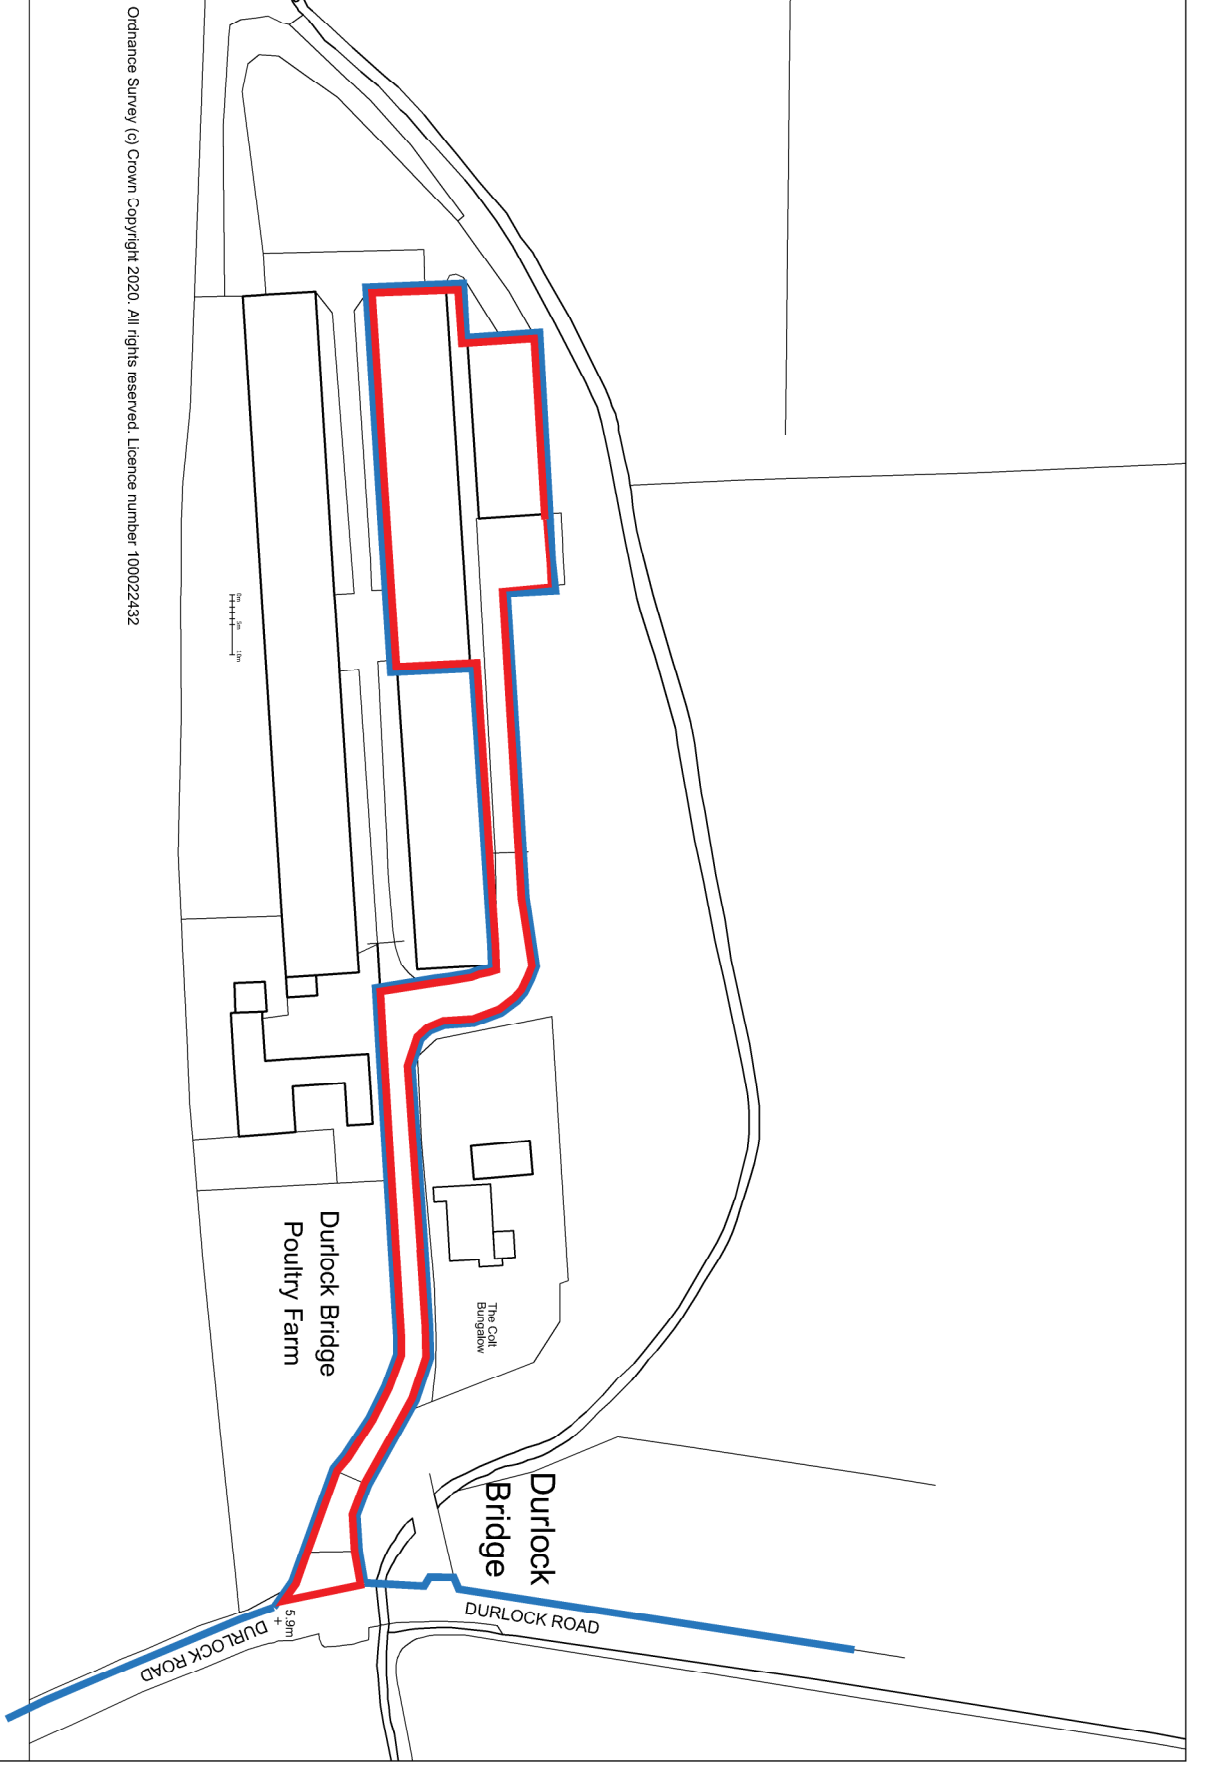

Ordnance Survey (c) Crown Copyright 2020. All rights reserved. Licence number 100022432

Location Plan 1:1250 (A1)



CLIENT
 Durlock Bridge Farm
 Durlock Road
 Ash, Kent

PROJECT
 New Agricultural Barn

PLANNING
 DRAWING

Site and Location Plans

SCALE	DRAWN BY	DATE
as shown @ A1	MW	27.10.23
DRAWING No.	REV	
231027-S-001		