


This drawing is the property of BM Plan and Design. Copyright is reserved by them and the drawing is issued on the condition that it is not copied, reproduced, retained or disclosed to any unauthorised person, either wholly or in part without the consent in writing of BM Plan and Design.

This drawing is for the purpose of PLANNING/BUILDING CONTROL APPROVAL ONLY. Any construction carried out directly from these drawings is outside the responsibility of the authors. Any discrepancy contained within these drawings is to be reported immediately.




EXISTING REAR ELEVATION

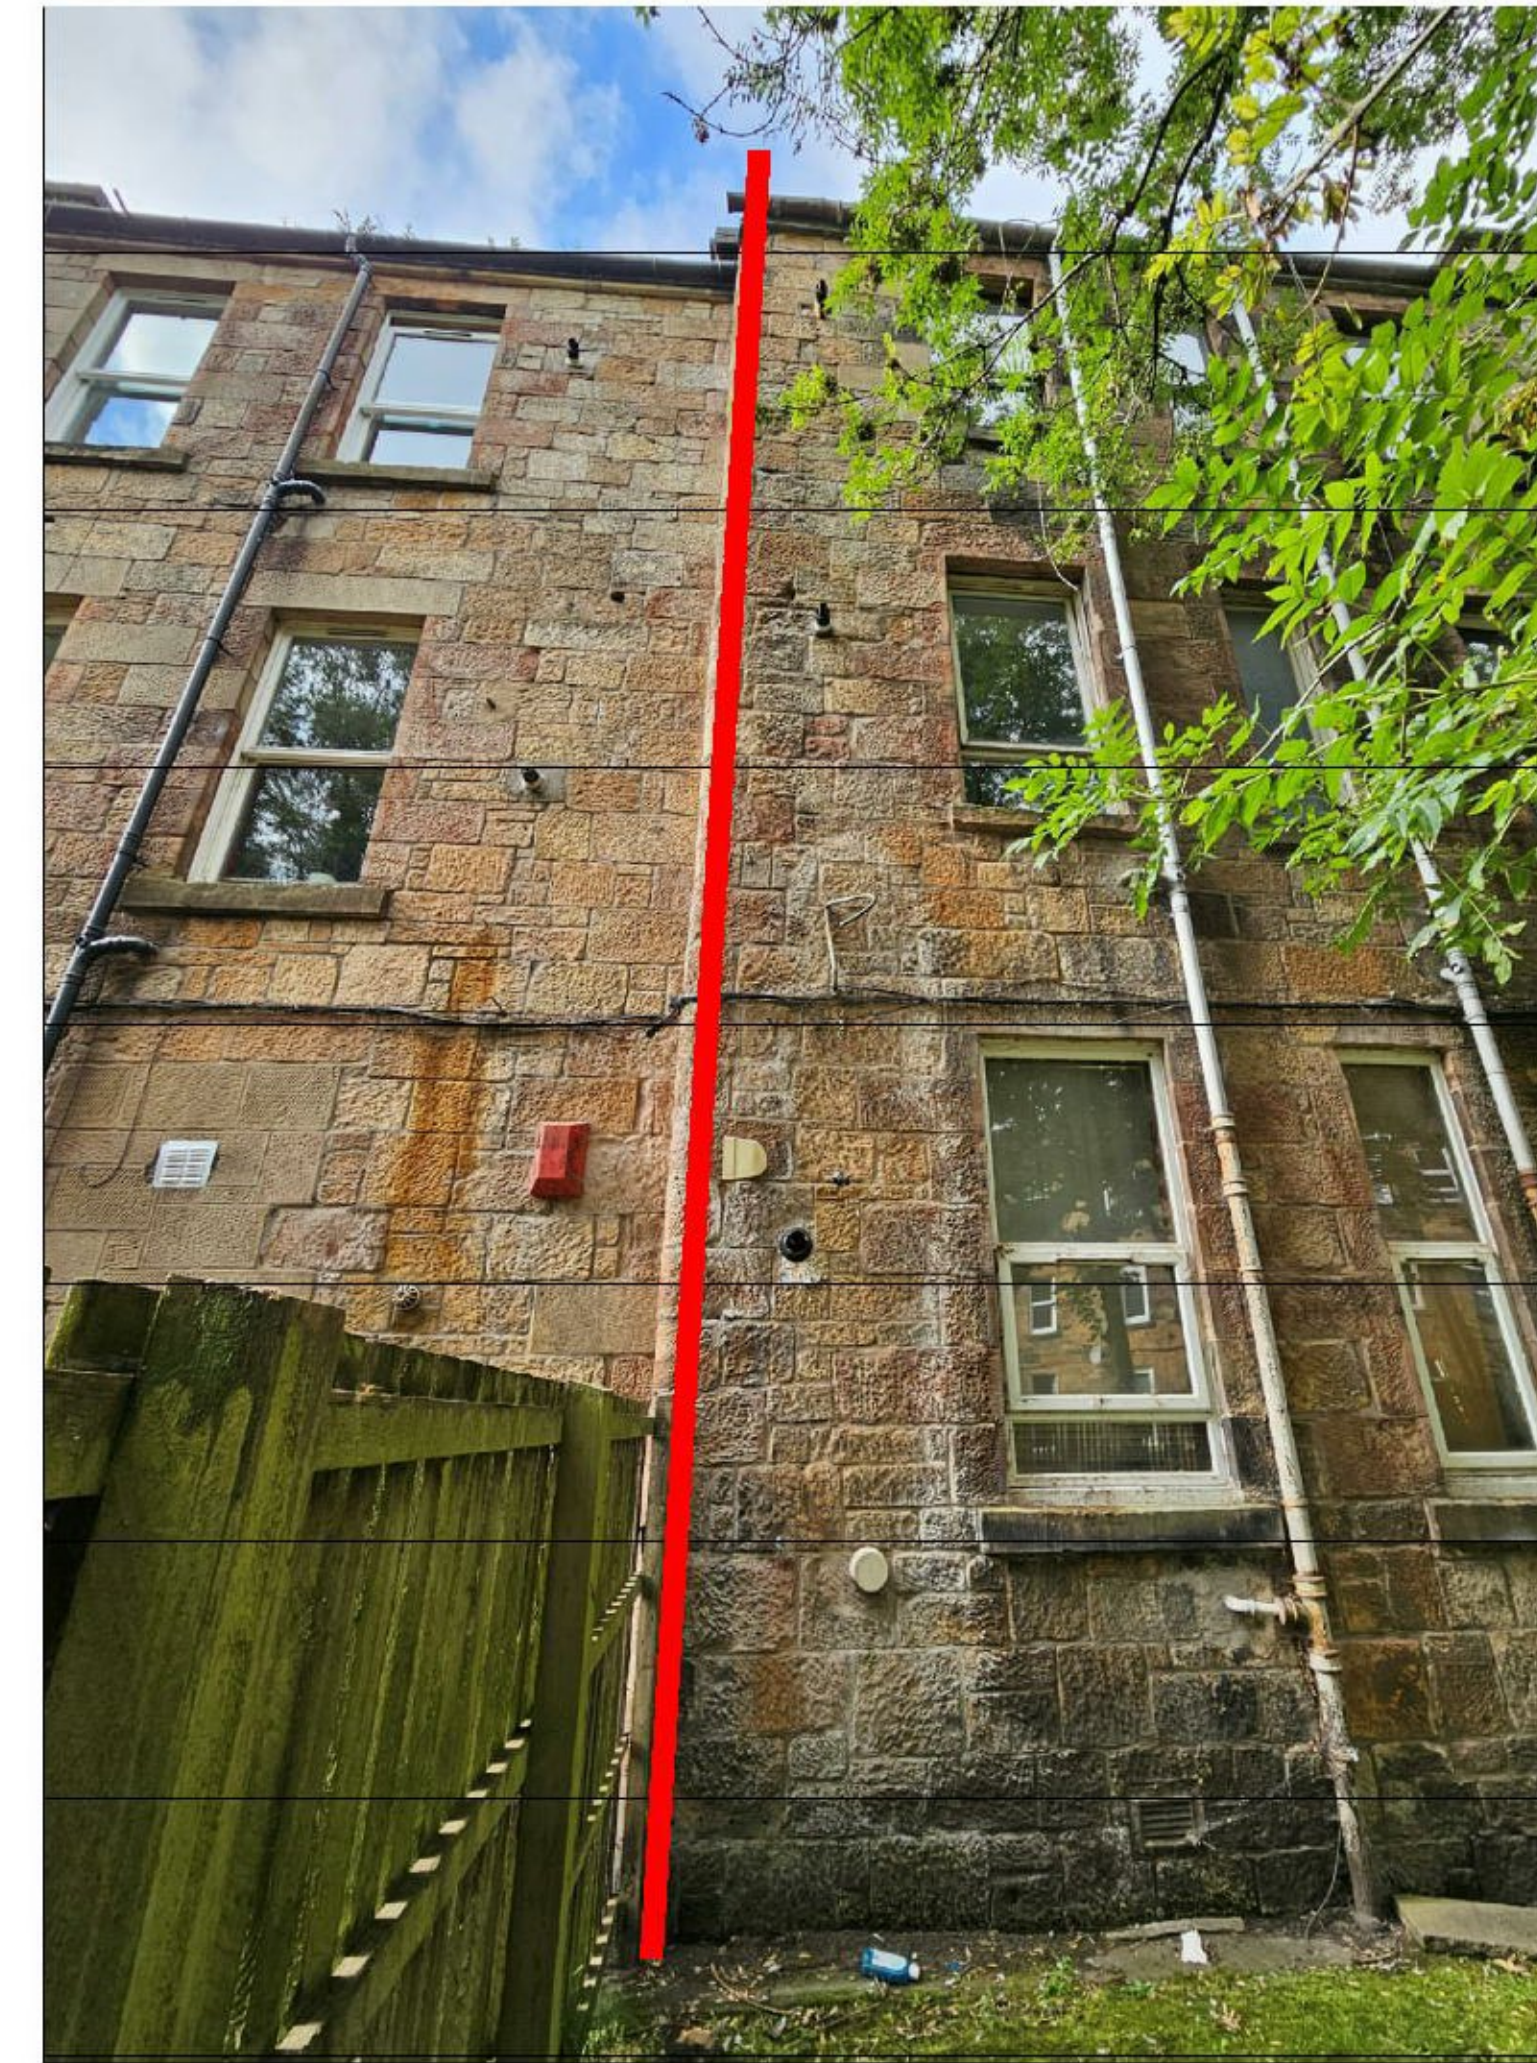

PROPOSED REAR ELEVATION




FLOORPLAN AS EXISTING

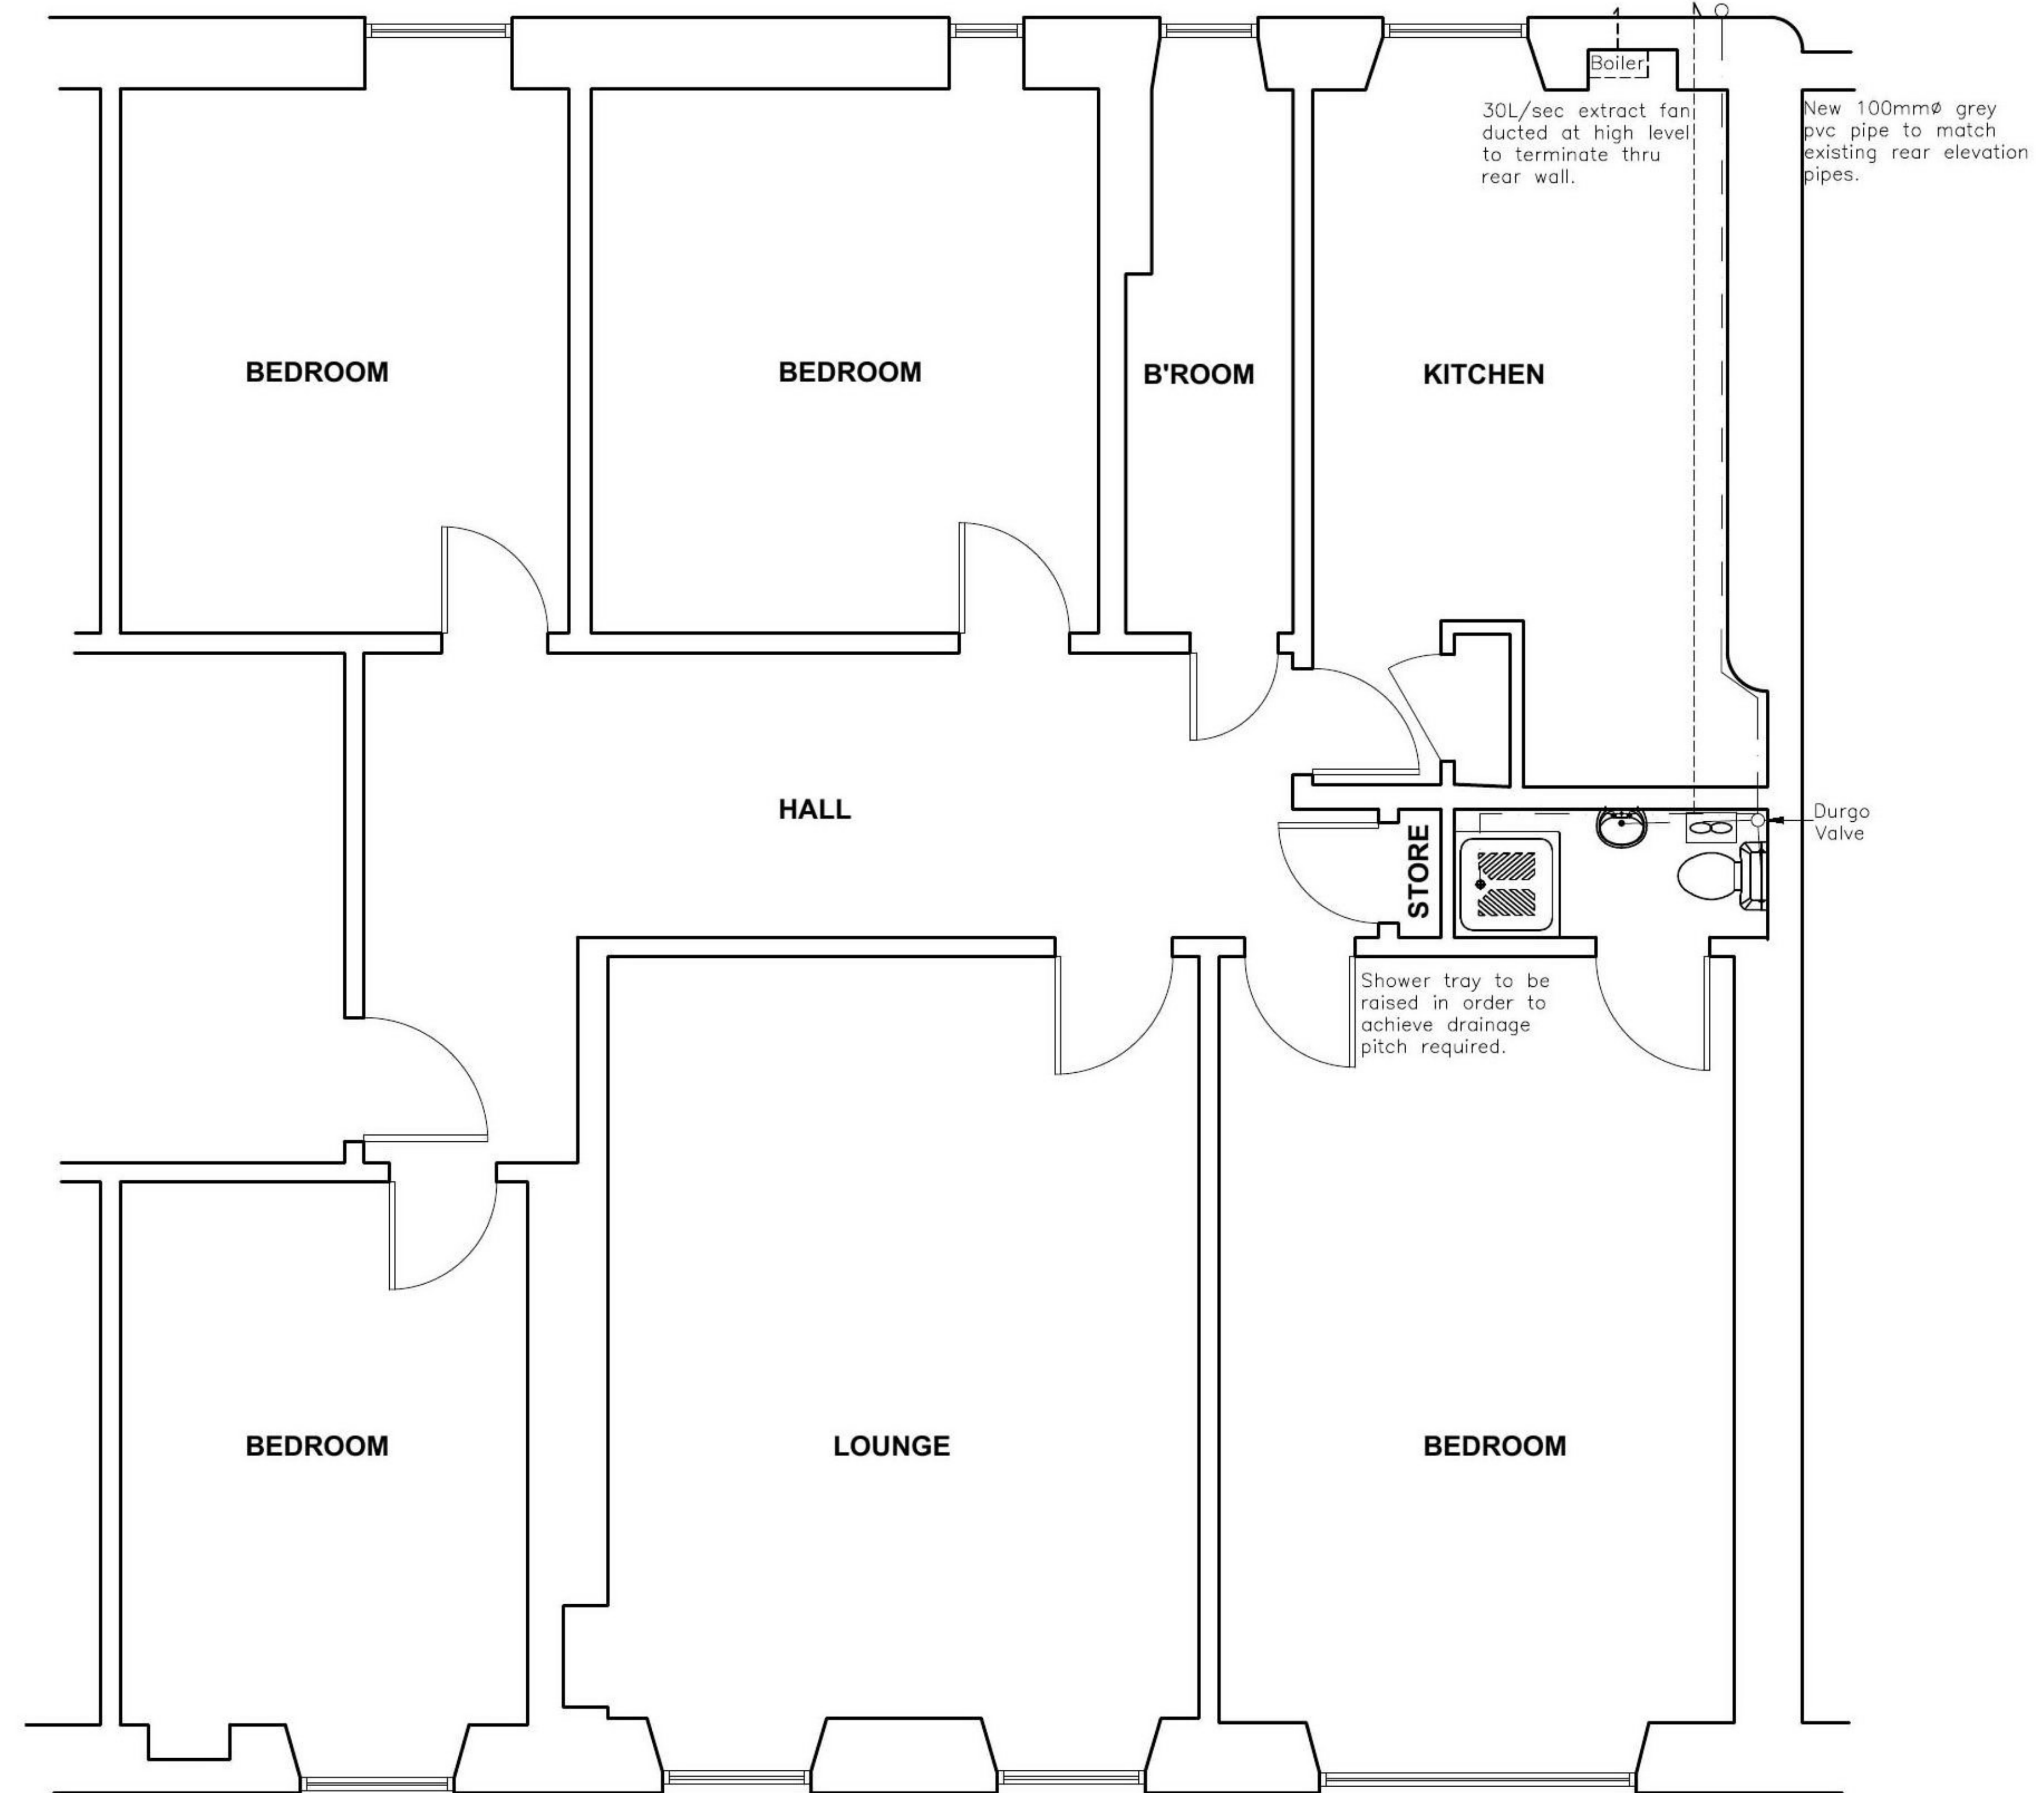

FLOORPLAN AS PROPOSED

Mechanical ventilation

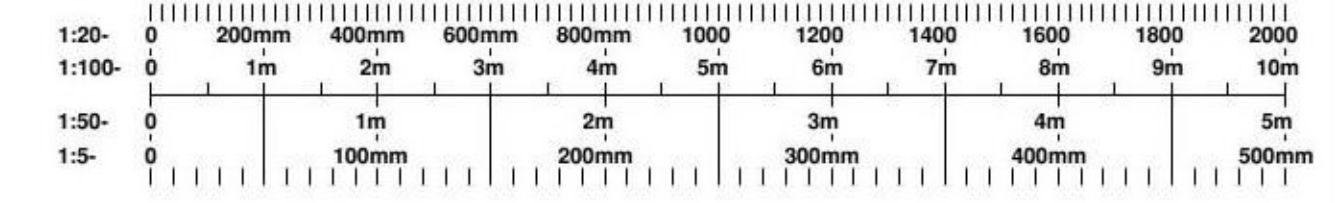

Ref	Date	Revision	By
Client:			
MR H HURLOCK 2/1, 152 NITHSDALE ROAD GLASGOW G41 5RB			
Project:			
2/1, 152 NITHSDALE ROAD GLASGOW G41 5RB			
Title:			
PLANS AS EXISTING & PROPOSED			
Drawing No:	Rev:	Scale:	
548-23-PL-01		1:50	
Date:	Drawn by:	Checked by:	
SEP 23	BMcD		
BM PLAN AND DESIGN			
144 Moraine Drive Blairdardie Glasgow G15 6JD			
Tel: 0141-944-0594 E-mail: info@bmlanddesign.co.uk Web: www.bmlanddesign.co.uk			