


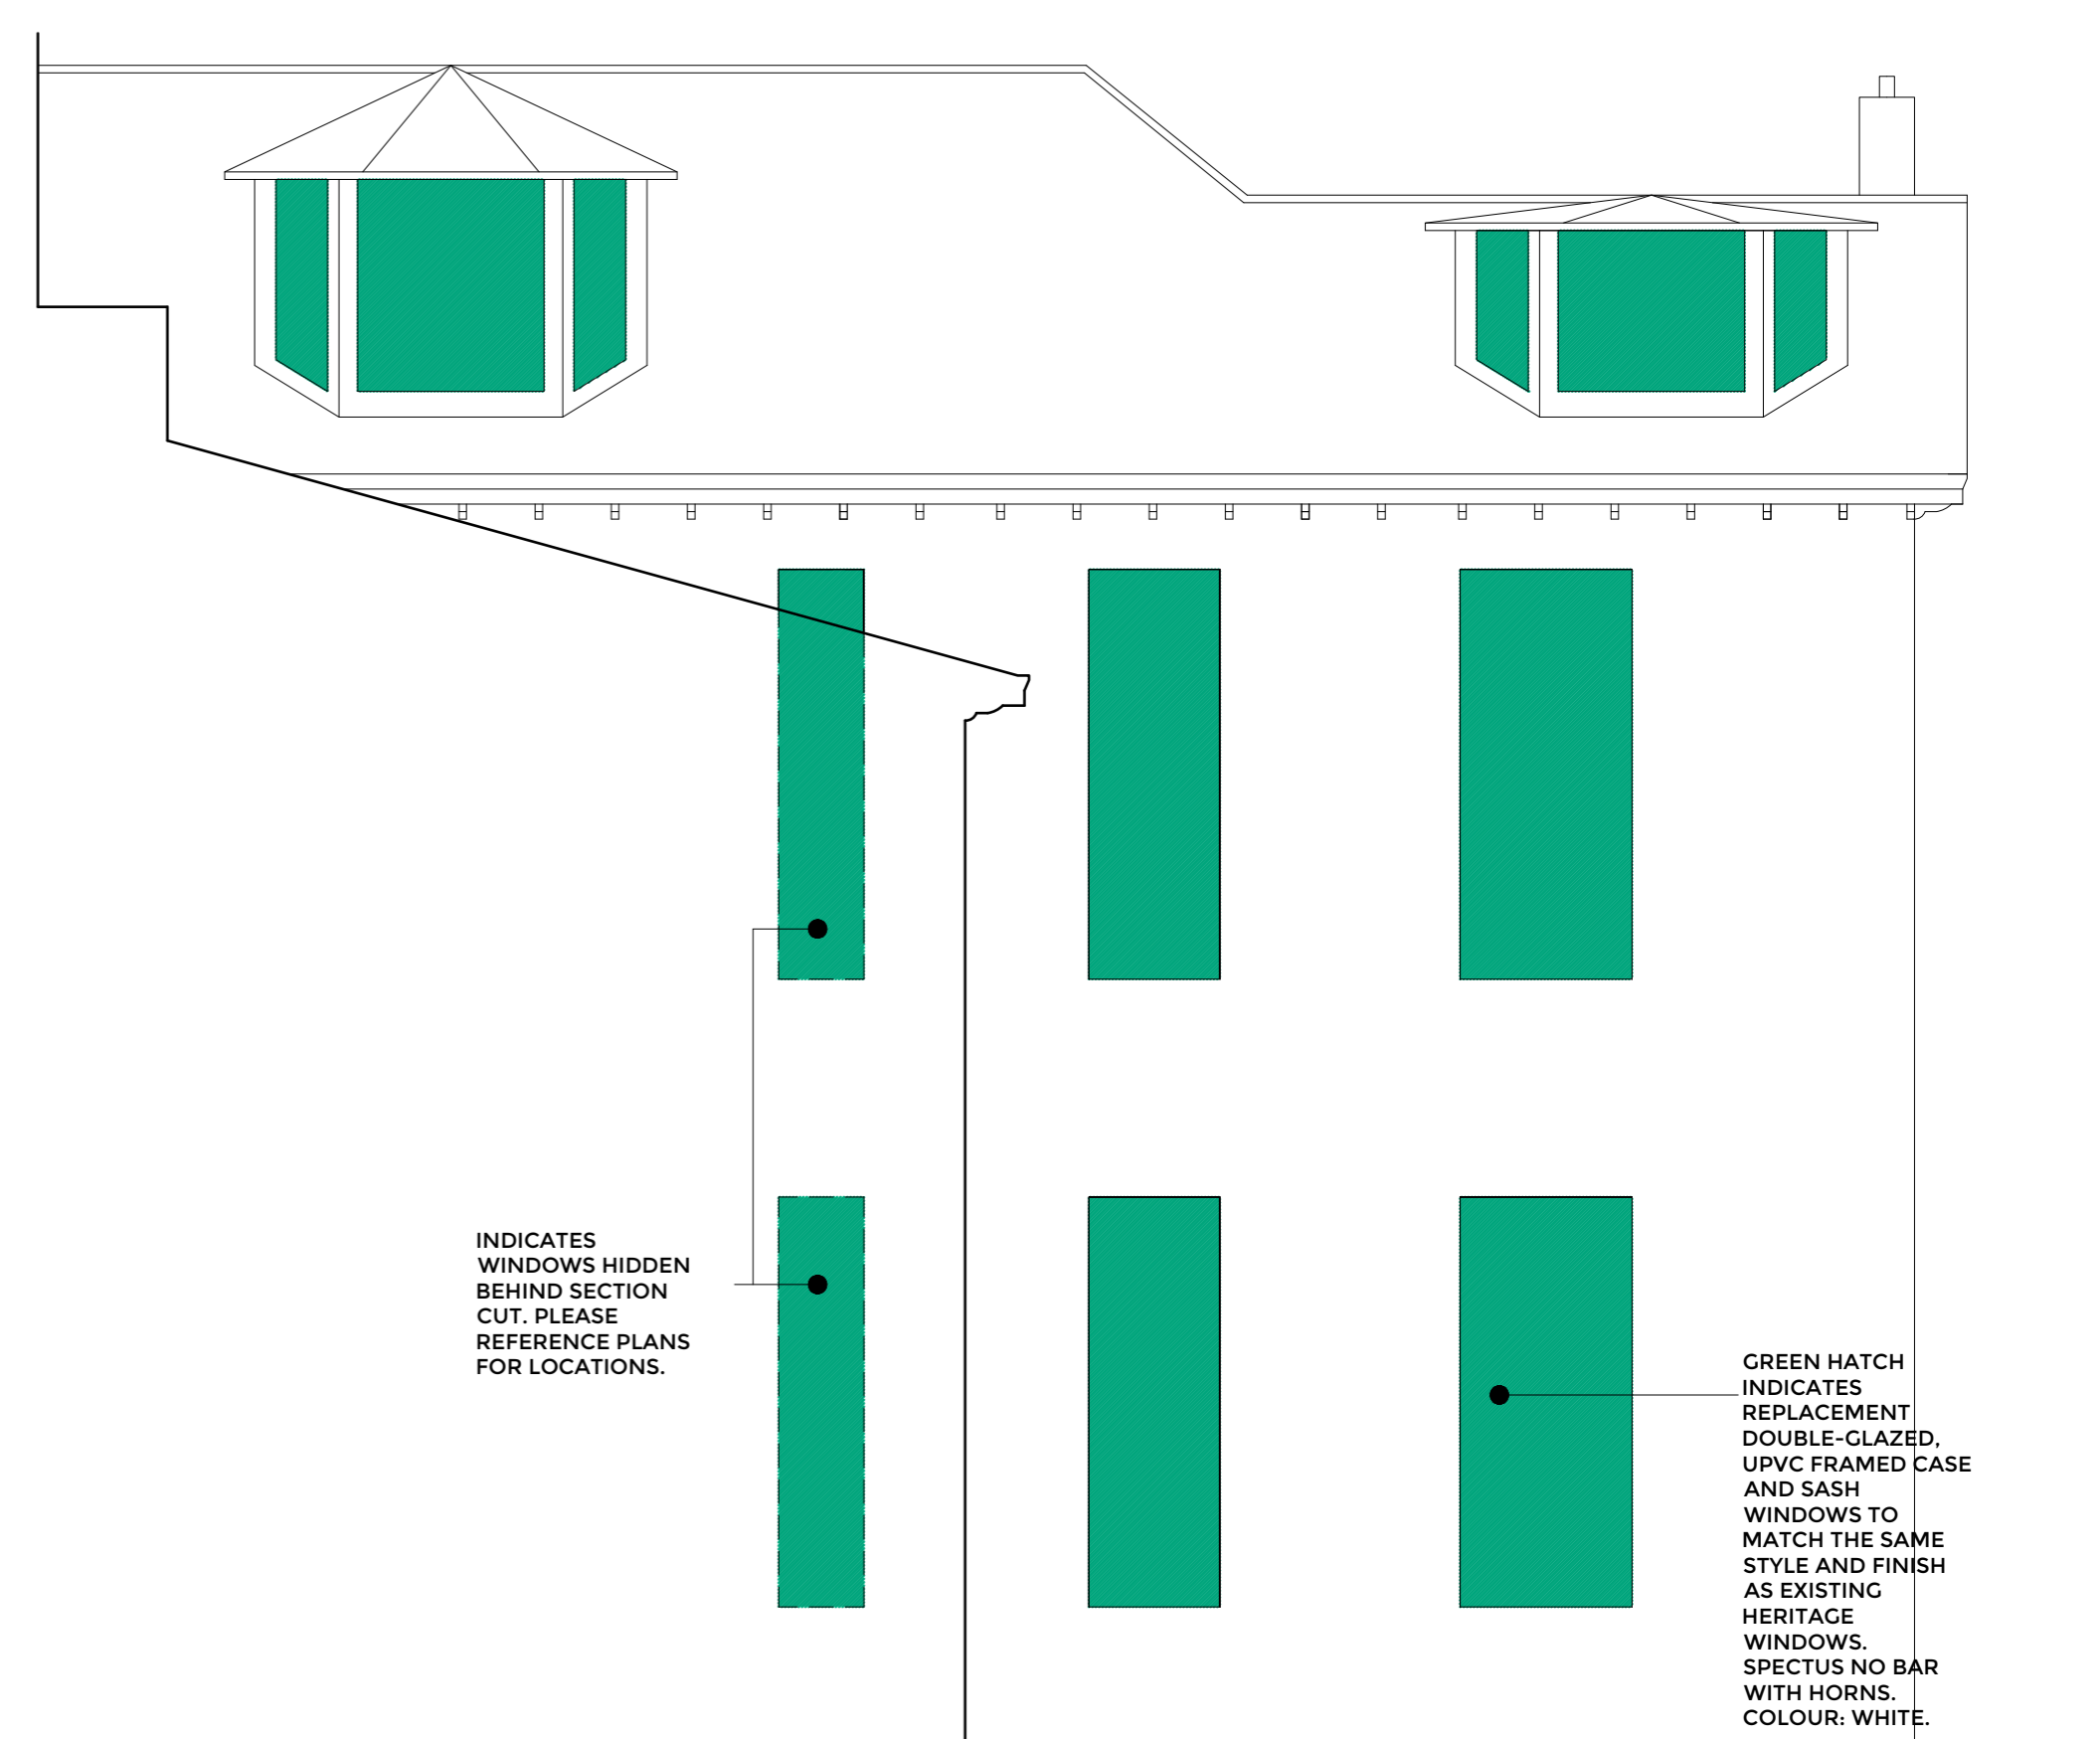


1m 0.5m
WEST ELEVATION AS EXISTING

GREEN HATCH INDICATES REPLACEMENT DOUBLE-GLAZED, UPVC FRAMED CASE AND SASH WINDOWS TO MATCH THE SAME STYLE AND FINISH AS EXISTING HERITAGE WINDOWS. SPECTUS NO BAR WITH HORNS. COLOUR: WHITE.




1m 0.5m
EAST ELEVATION AS EXISTING

GREEN HATCH INDICATES REPLACEMENT DOUBLE-GLAZED, UPVC FRAMED CASE AND SASH WINDOWS TO MATCH THE SAME STYLE AND FINISH AS EXISTING HERITAGE WINDOWS. SPECTUS NO BAR WITH HORNS. COLOUR: WHITE.

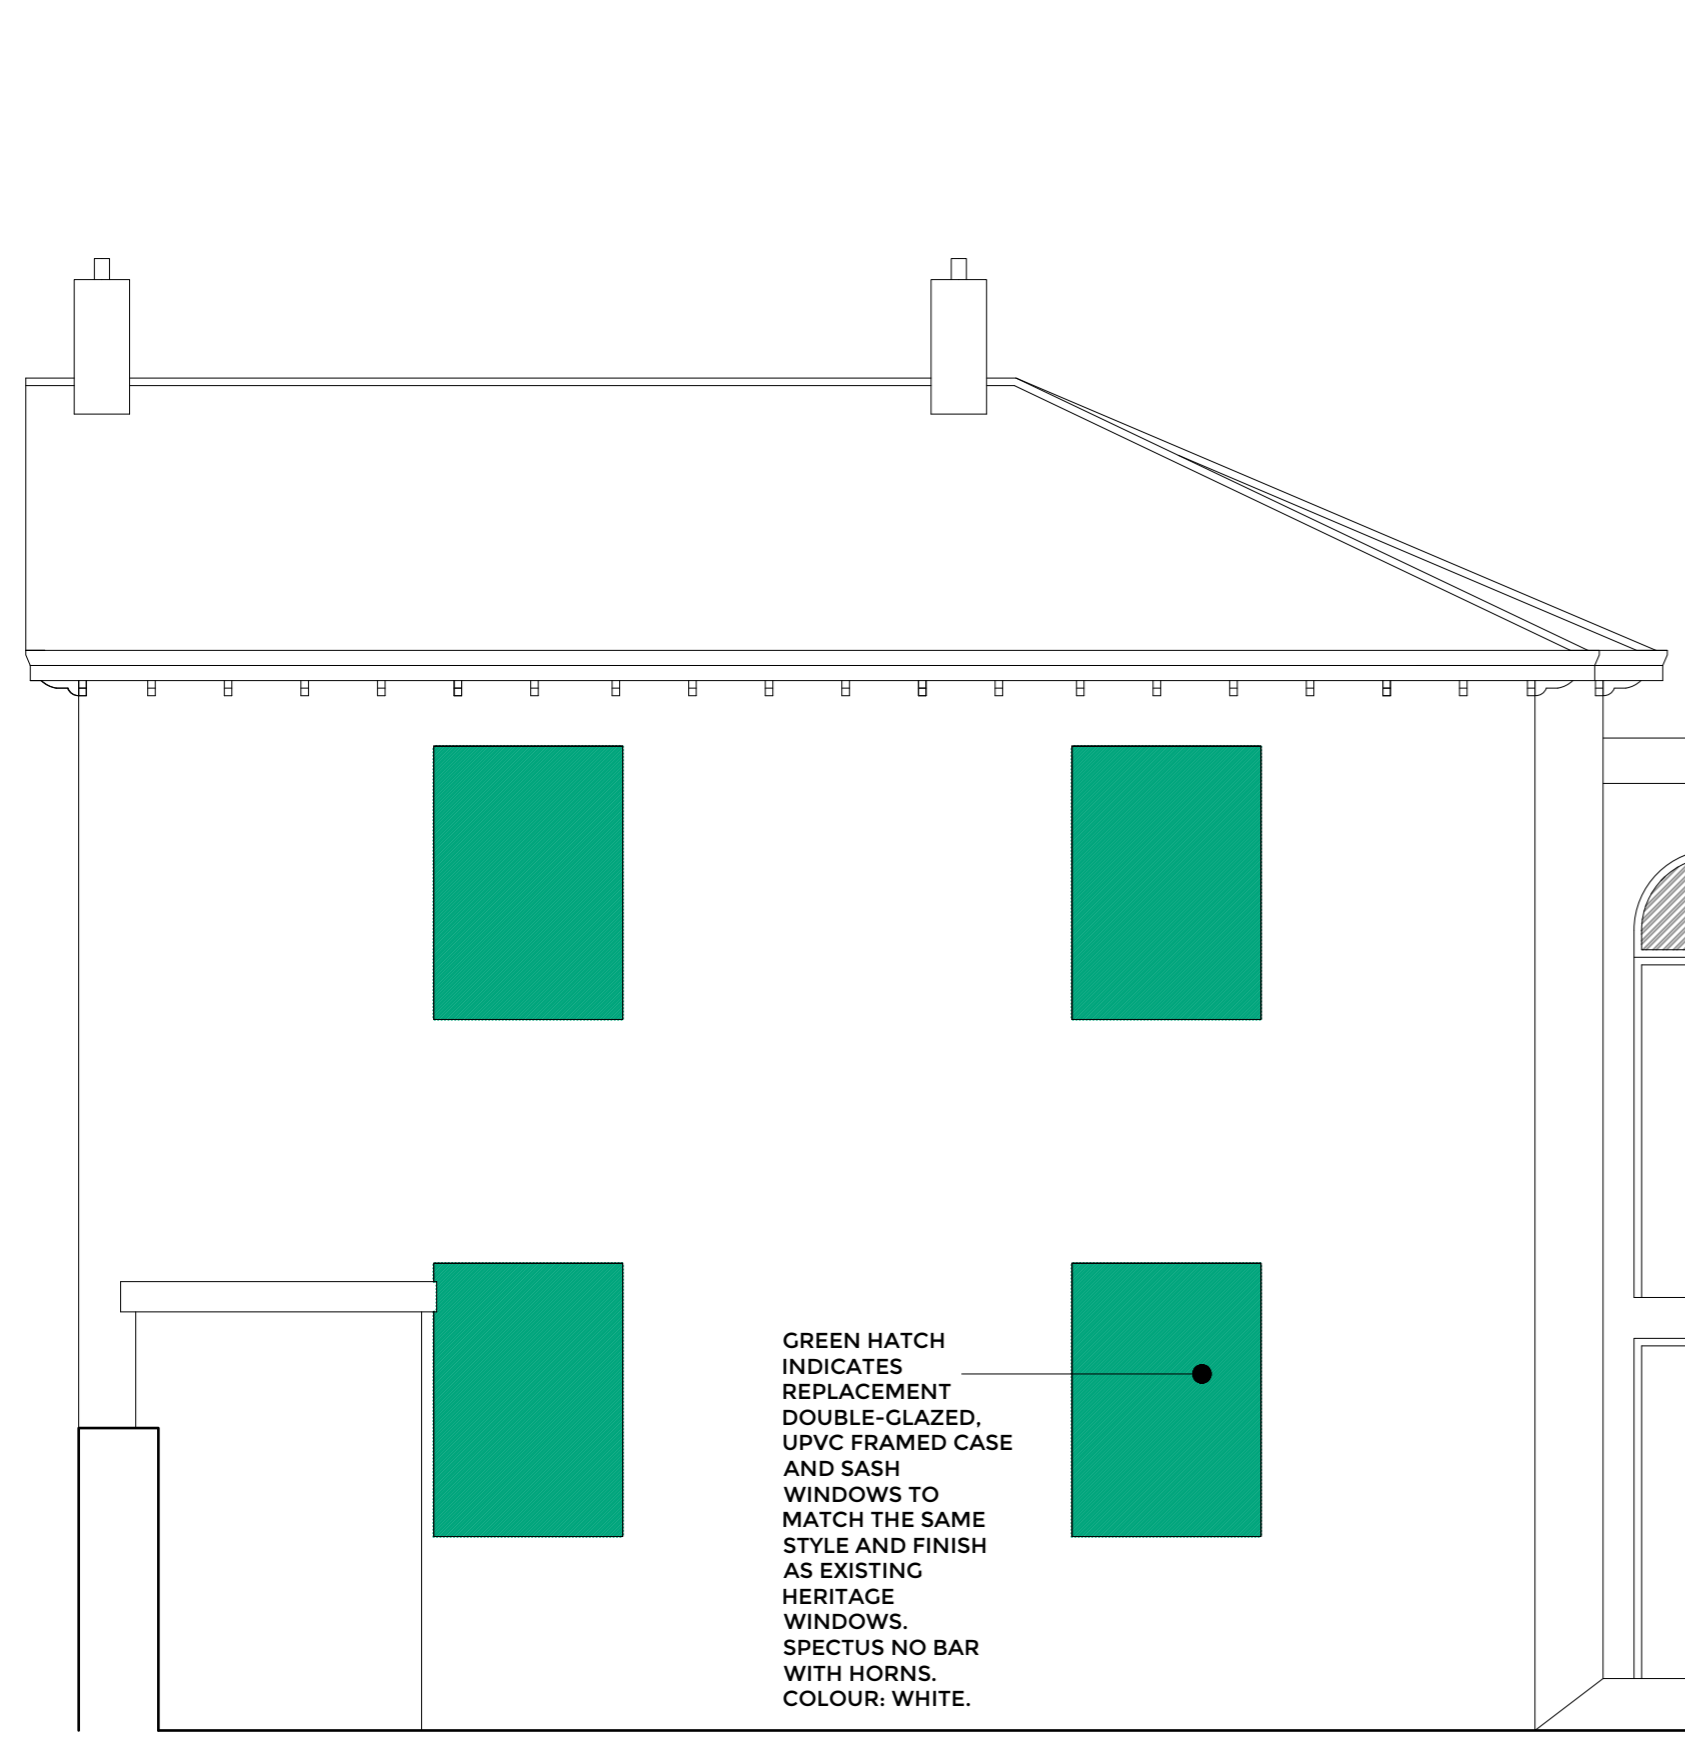

1m 0.5m
NORTH ELEVATION AS EXISTING


GREEN HATCH INDICATES REPLACEMENT DOUBLE-GLAZED, UPVC FRAMED CASE AND SASH WINDOWS TO MATCH THE SAME STYLE AND FINISH AS EXISTING HERITAGE WINDOWS. SPECTUS NO BAR WITH HORNS. COLOUR: WHITE.

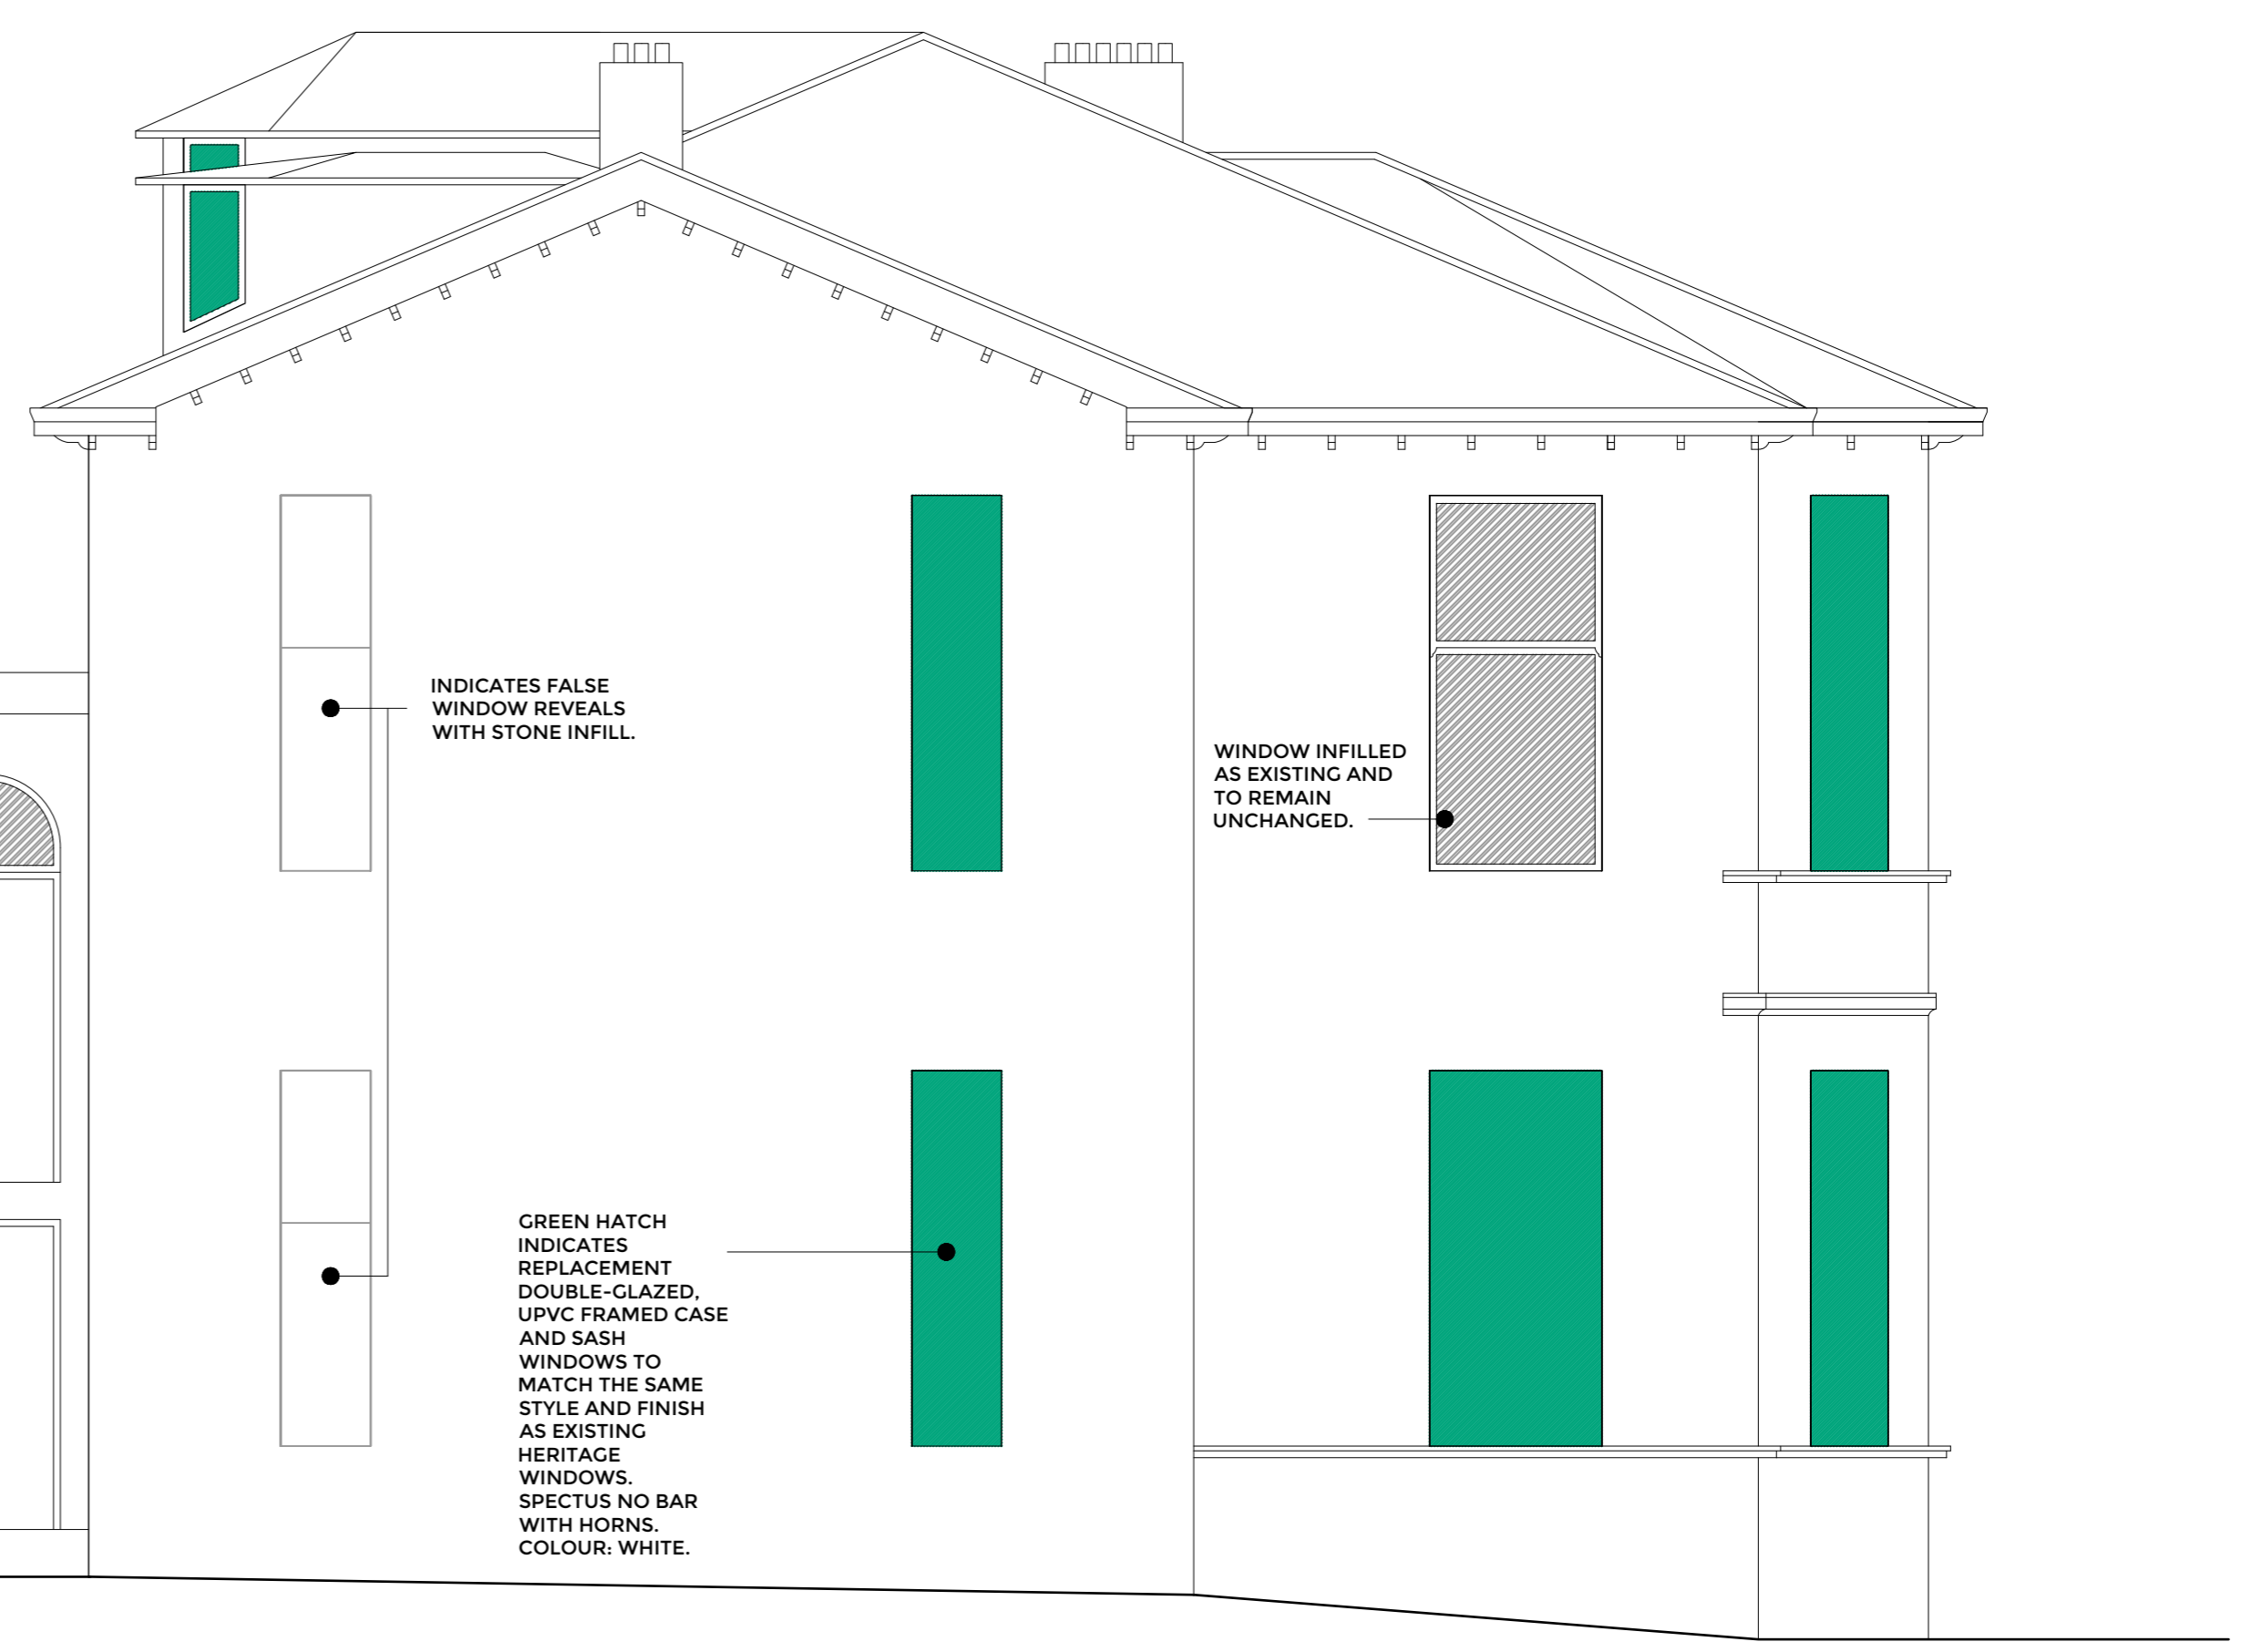

GREEN HATCH INDICATES REPLACEMENT DOUBLE-GLAZED, UPVC FRAMED CASE AND SASH WINDOWS TO MATCH THE SAME STYLE AND FINISH AS EXISTING HERITAGE WINDOWS. SPECTUS NO BAR WITH HORNS. COLOUR: WHITE.


KEY:
■ YELLOW HATCH - WINDOW TYPE A. (Velux Conservation roof light)
■ GREEN HATCH - WINDOW TYPE B. (Spectus PVCu Sliding Sash - Non Bar with 1 Colour: White.)

FOR FULL SPECIFICATIONS REFER TO MANUFACTURERS DETAILS INCLUDED WITH THIS APPLICATION.

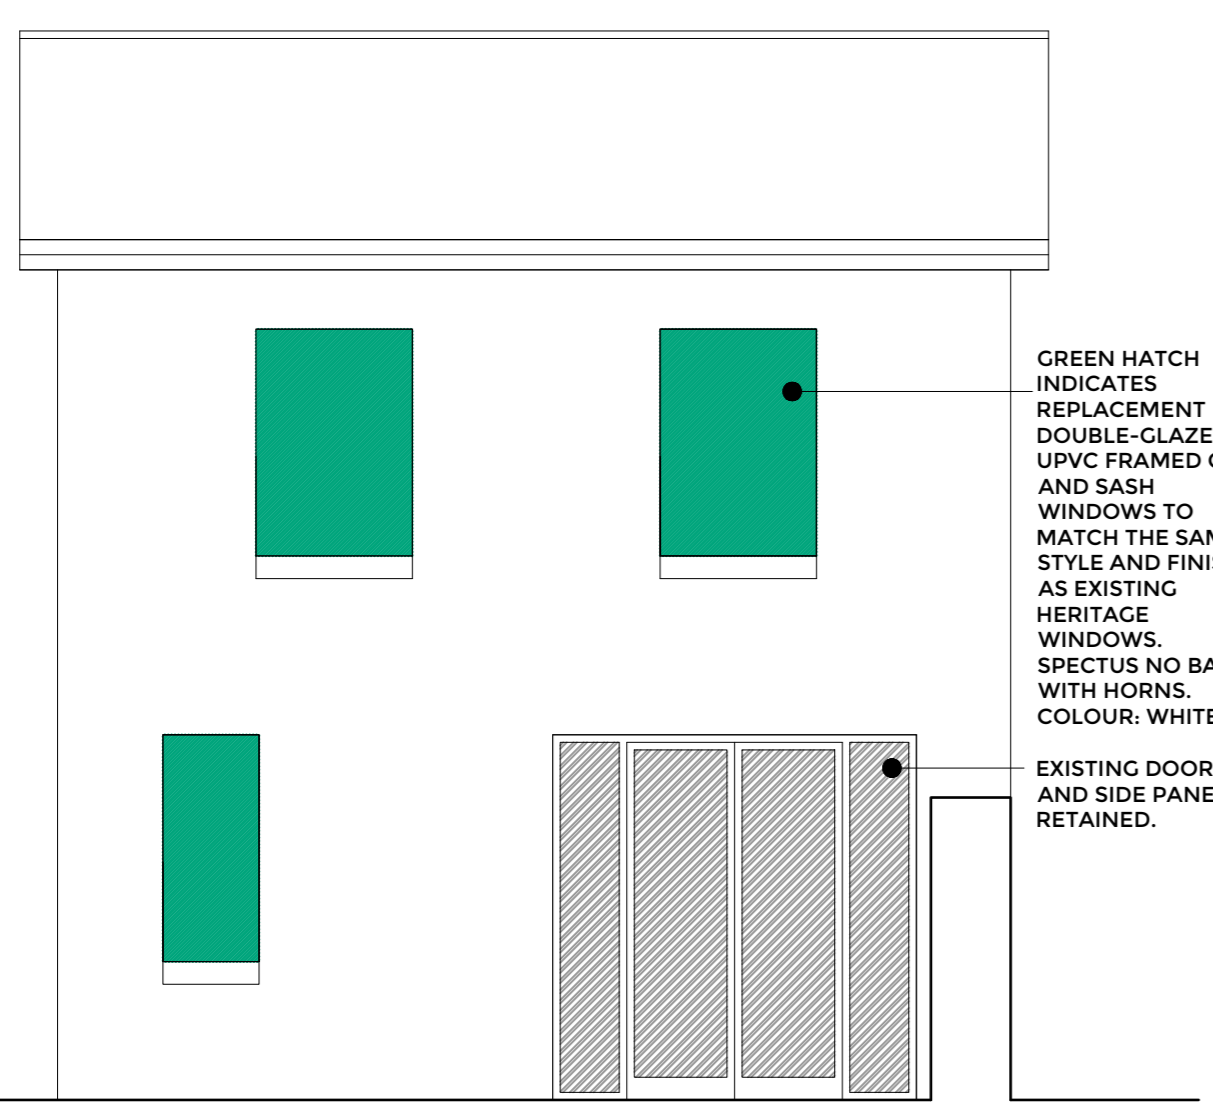

1m 0.5m
MEWS HOUSE SOUTH ELEVATION AS EXISTING

GREEN HATCH INDICATES REPLACEMENT DOUBLE-GLAZED, UPVC FRAMED CASE AND SASH WINDOWS TO MATCH THE SAME STYLE AND FINISH AS EXISTING HERITAGE WINDOWS. SPECTUS NO BAR WITH HORNS. COLOUR: WHITE.

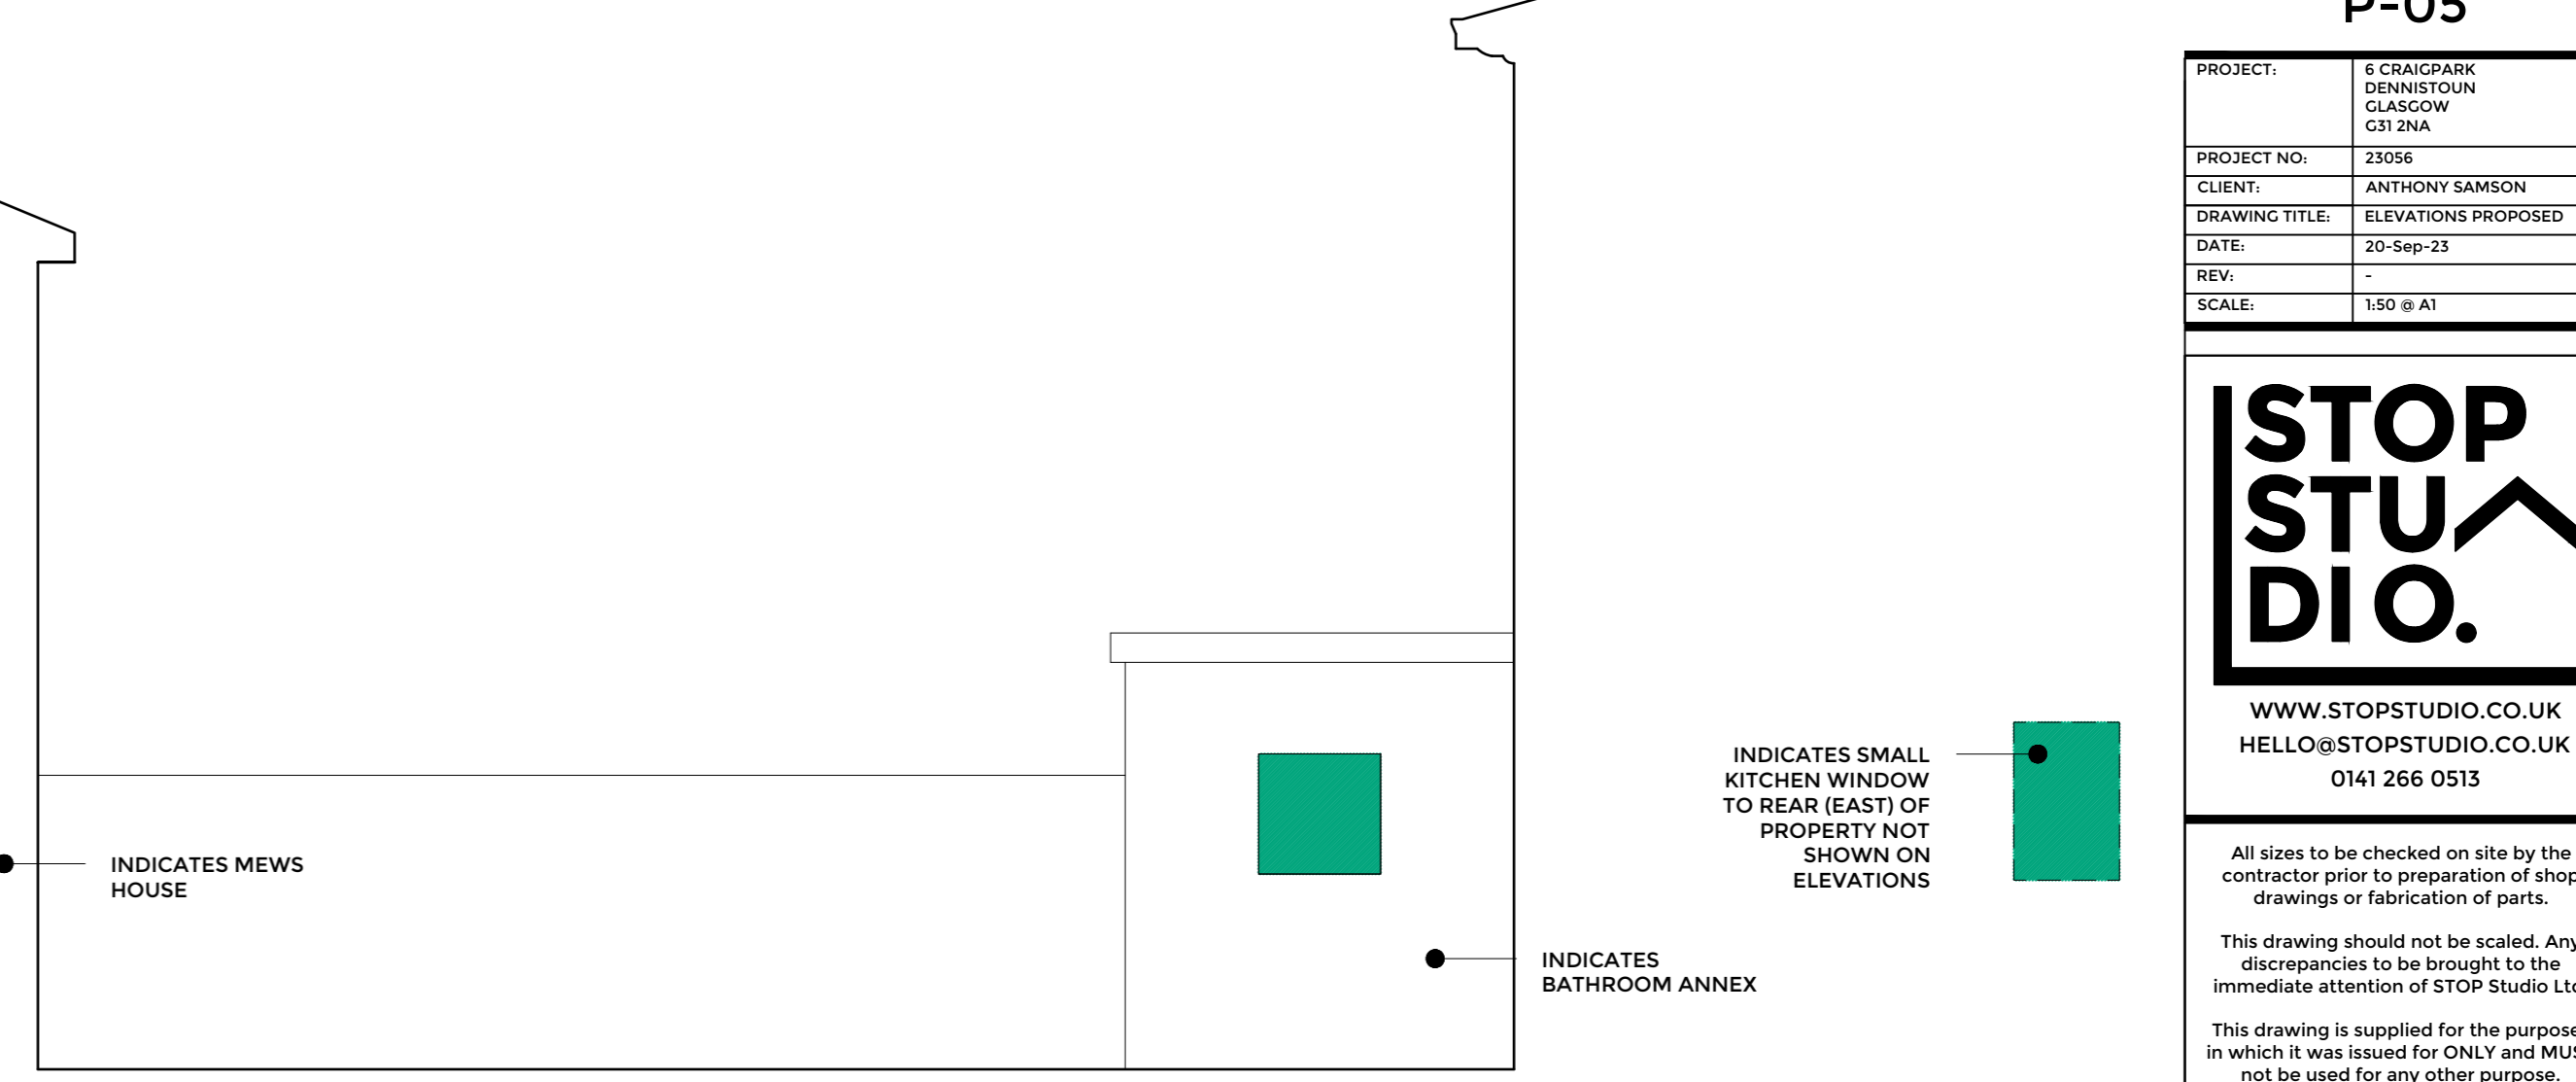

1m 0.5m
WEST ELEVATIONAL SECTION THROUGH MEWS HOUSE AS EXISTING

REV.	CHANGES MADE	DATE
A	CHANGES MADE	SEPT 23
	DESCRIPTION:	

P-05

PROJECT:	6 CRAIGPARK DENISTOUN GLASGOW G3 7NA
PROJECT NO.:	2206
CLIENT:	ANTHONY SAMSON
DRAWING TITLE:	ELEVATIONS PROPOSED
DATE:	20-Sep-23
REV.:	-
SCALE:	1:50 @ A1



WWW.STOPSTUDIO.CO.UK
HELLO@STOPSTUDIO.CO.UK
0141 266 0513

All sizes to be checked on site by the contractor prior to preparation of shop drawings or fabrication of parts.
This drawing should not be scaled. Any discrepancies to be brought to the immediate attention of STOP Studio Ltd.
This drawing is supplied for the purposes in which it was issued for ONLY and MUST not be used for any other purpose.

PLANNING

Copyright of design and drawing reserved. Unauthorised copying, distribution or receipt of this drawing without the written consent of STOP Studio Ltd may constitute an infringement of copyright. If in doubt please contact STOP Studio Ltd.