


KEY:

- YELLOW HATCH - WINDOW TYPE A.
(Velux Conservation roof light)
- GREEN HATCH - WINDOW TYPE B.
(Spectus PVCu Sliding Sash - Non Bar with horns.
Colour: White.)

FOR FULL SPECIFICATIONS REFER TO
MANUFACTURERS DETAILS INCLUDED WITH
THIS APPLICATION.

1m 0.5m
MEWS HOUSE
GROUND FLOOR PLAN / AS EXISTING

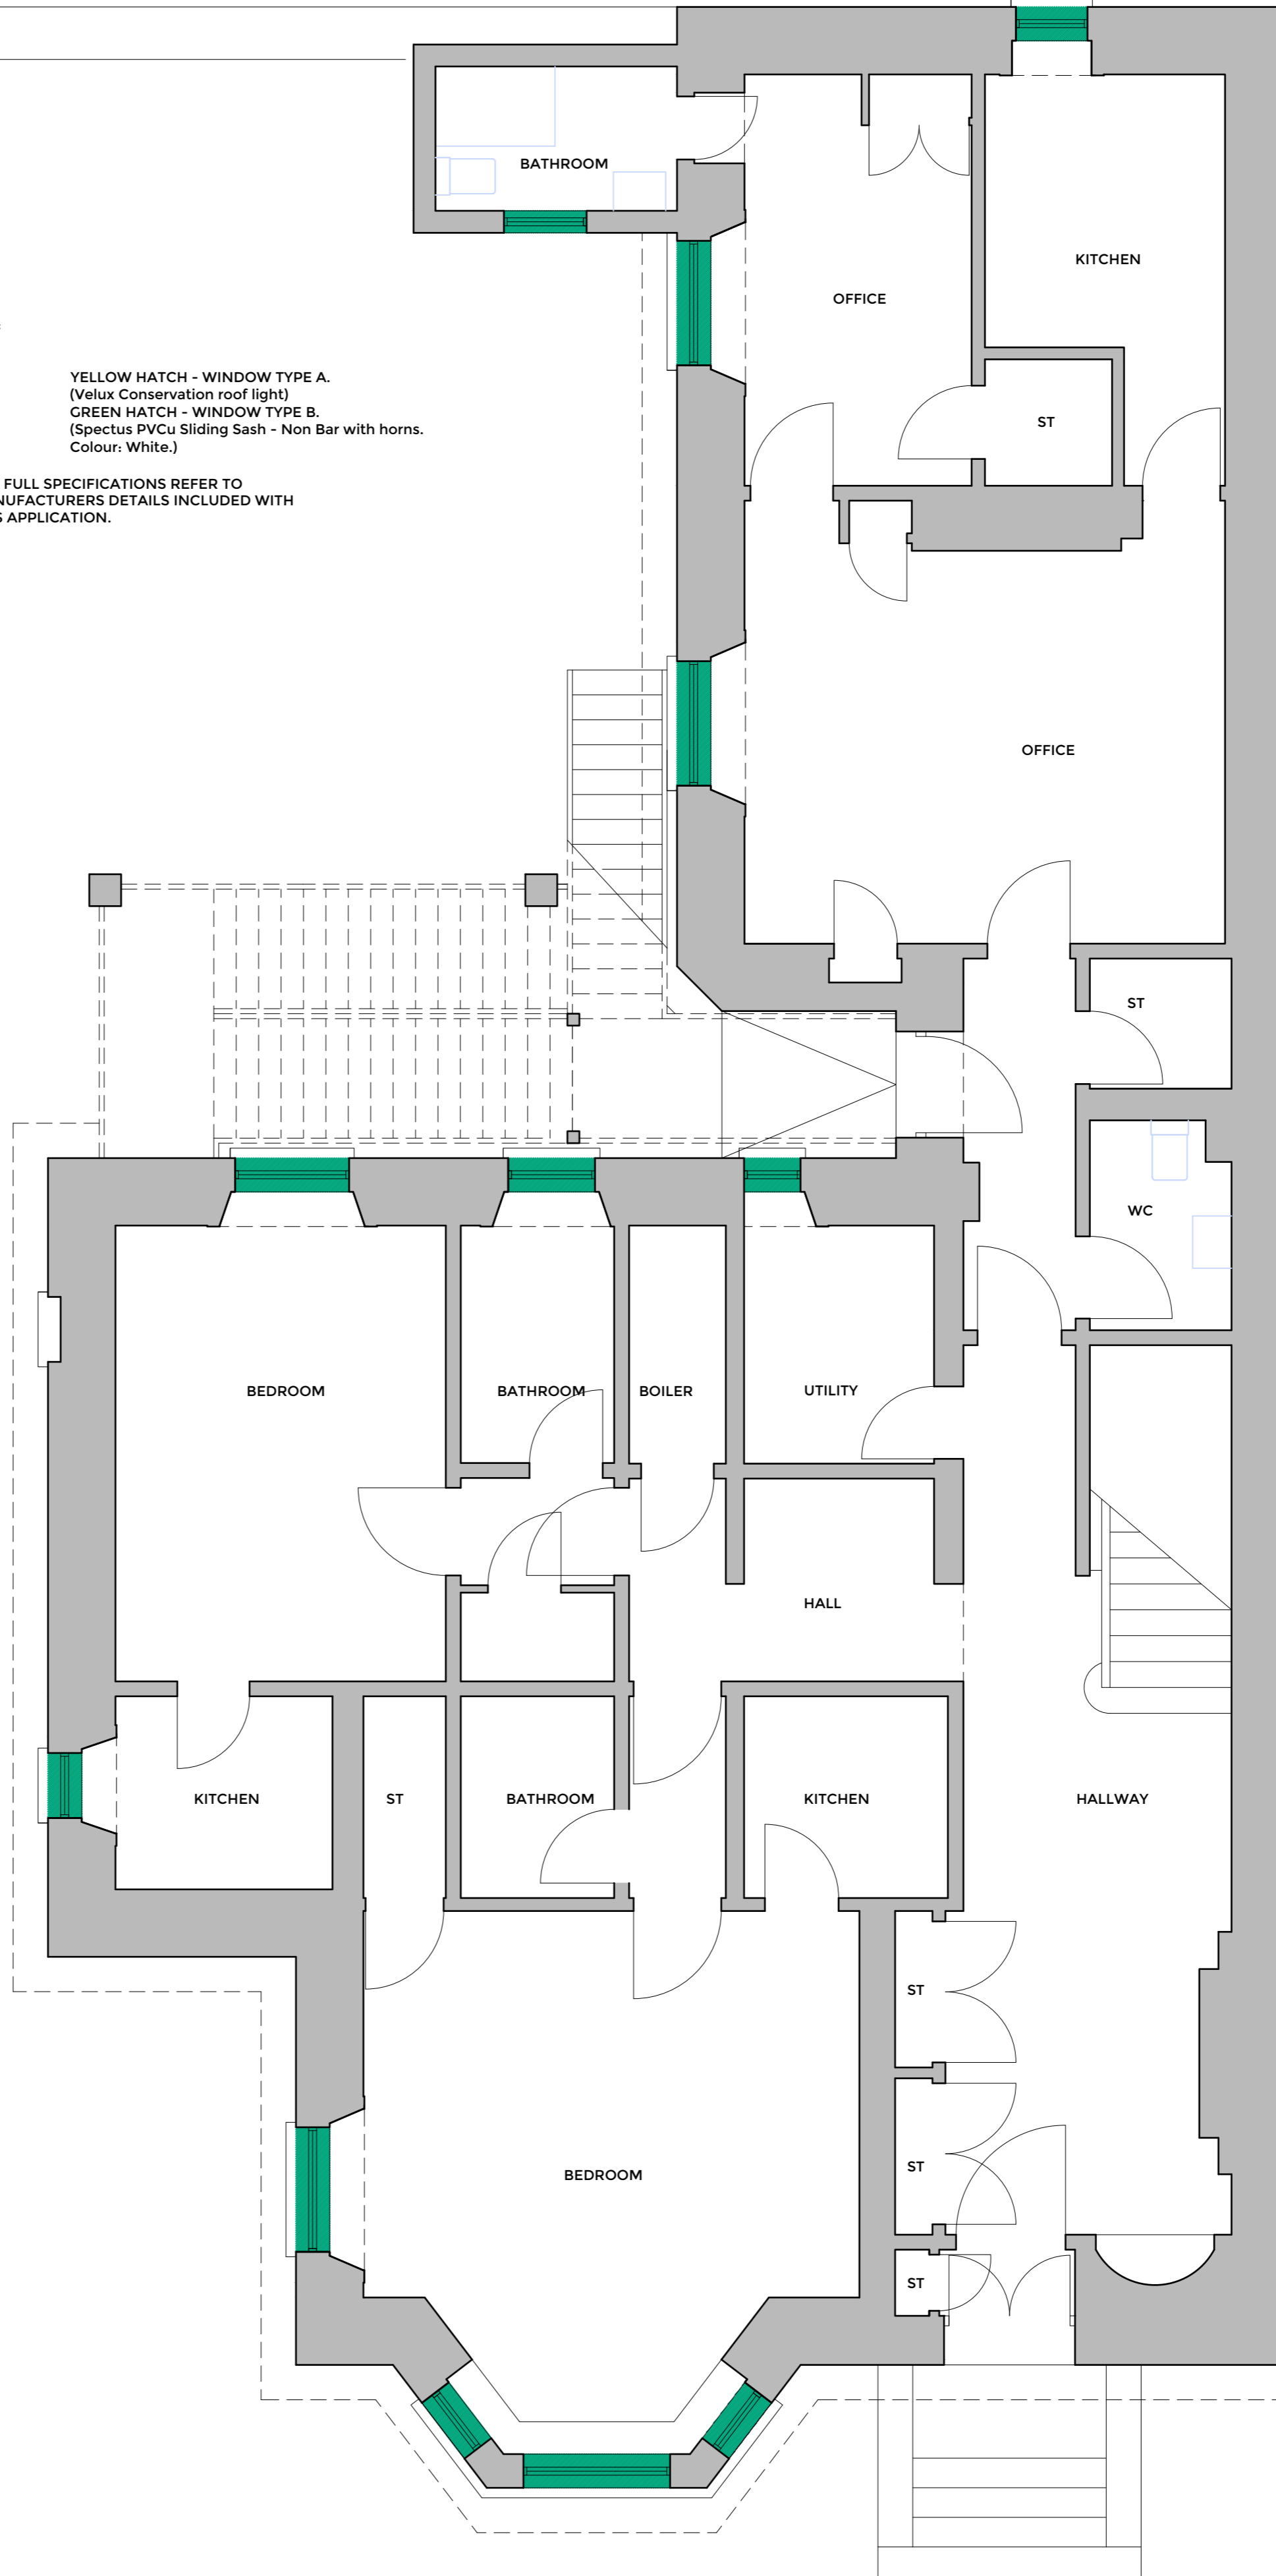

1m 0.5m
GROUND FLOOR PLAN / AS EXISTING

A	CHANGES MADE	SEPT 23
REV.	DESCRIPTION:	DATE:

P-01

PROJECT:	6 CRAIGPARK DENNISDOON GLASGOW G3 7NA
PROJECT NO.:	23056
CLIENT:	ANTHONY SAMSON
DRAWING TITLE:	GROUND PLAN PROPOSED
DATE:	20-Sep-23
REV.	-
SCALE:	1:50 @ A1



WWW.STOPSTUDIO.CO.UK
HELLO@STOPSTUDIO.CO.UK
0141 266 0513

All sizes to be checked on site by the contractor prior to preparation of shop drawings or fabrication of parts.

This drawing should not be scaled. Any discrepancies to be brought to the immediate attention of STOP Studio Ltd.

This drawing is supplied for the purposes in which it was issued for ONLY and MUST not be used for any other purpose.

PLANNING

Copyright of design and drawing reserved. Unauthorised copying, distribution or receipt of this drawing without the written consent of STOP Studio Ltd may constitute an infringement of copyright. If in doubt please contact STOP Studio Ltd.