



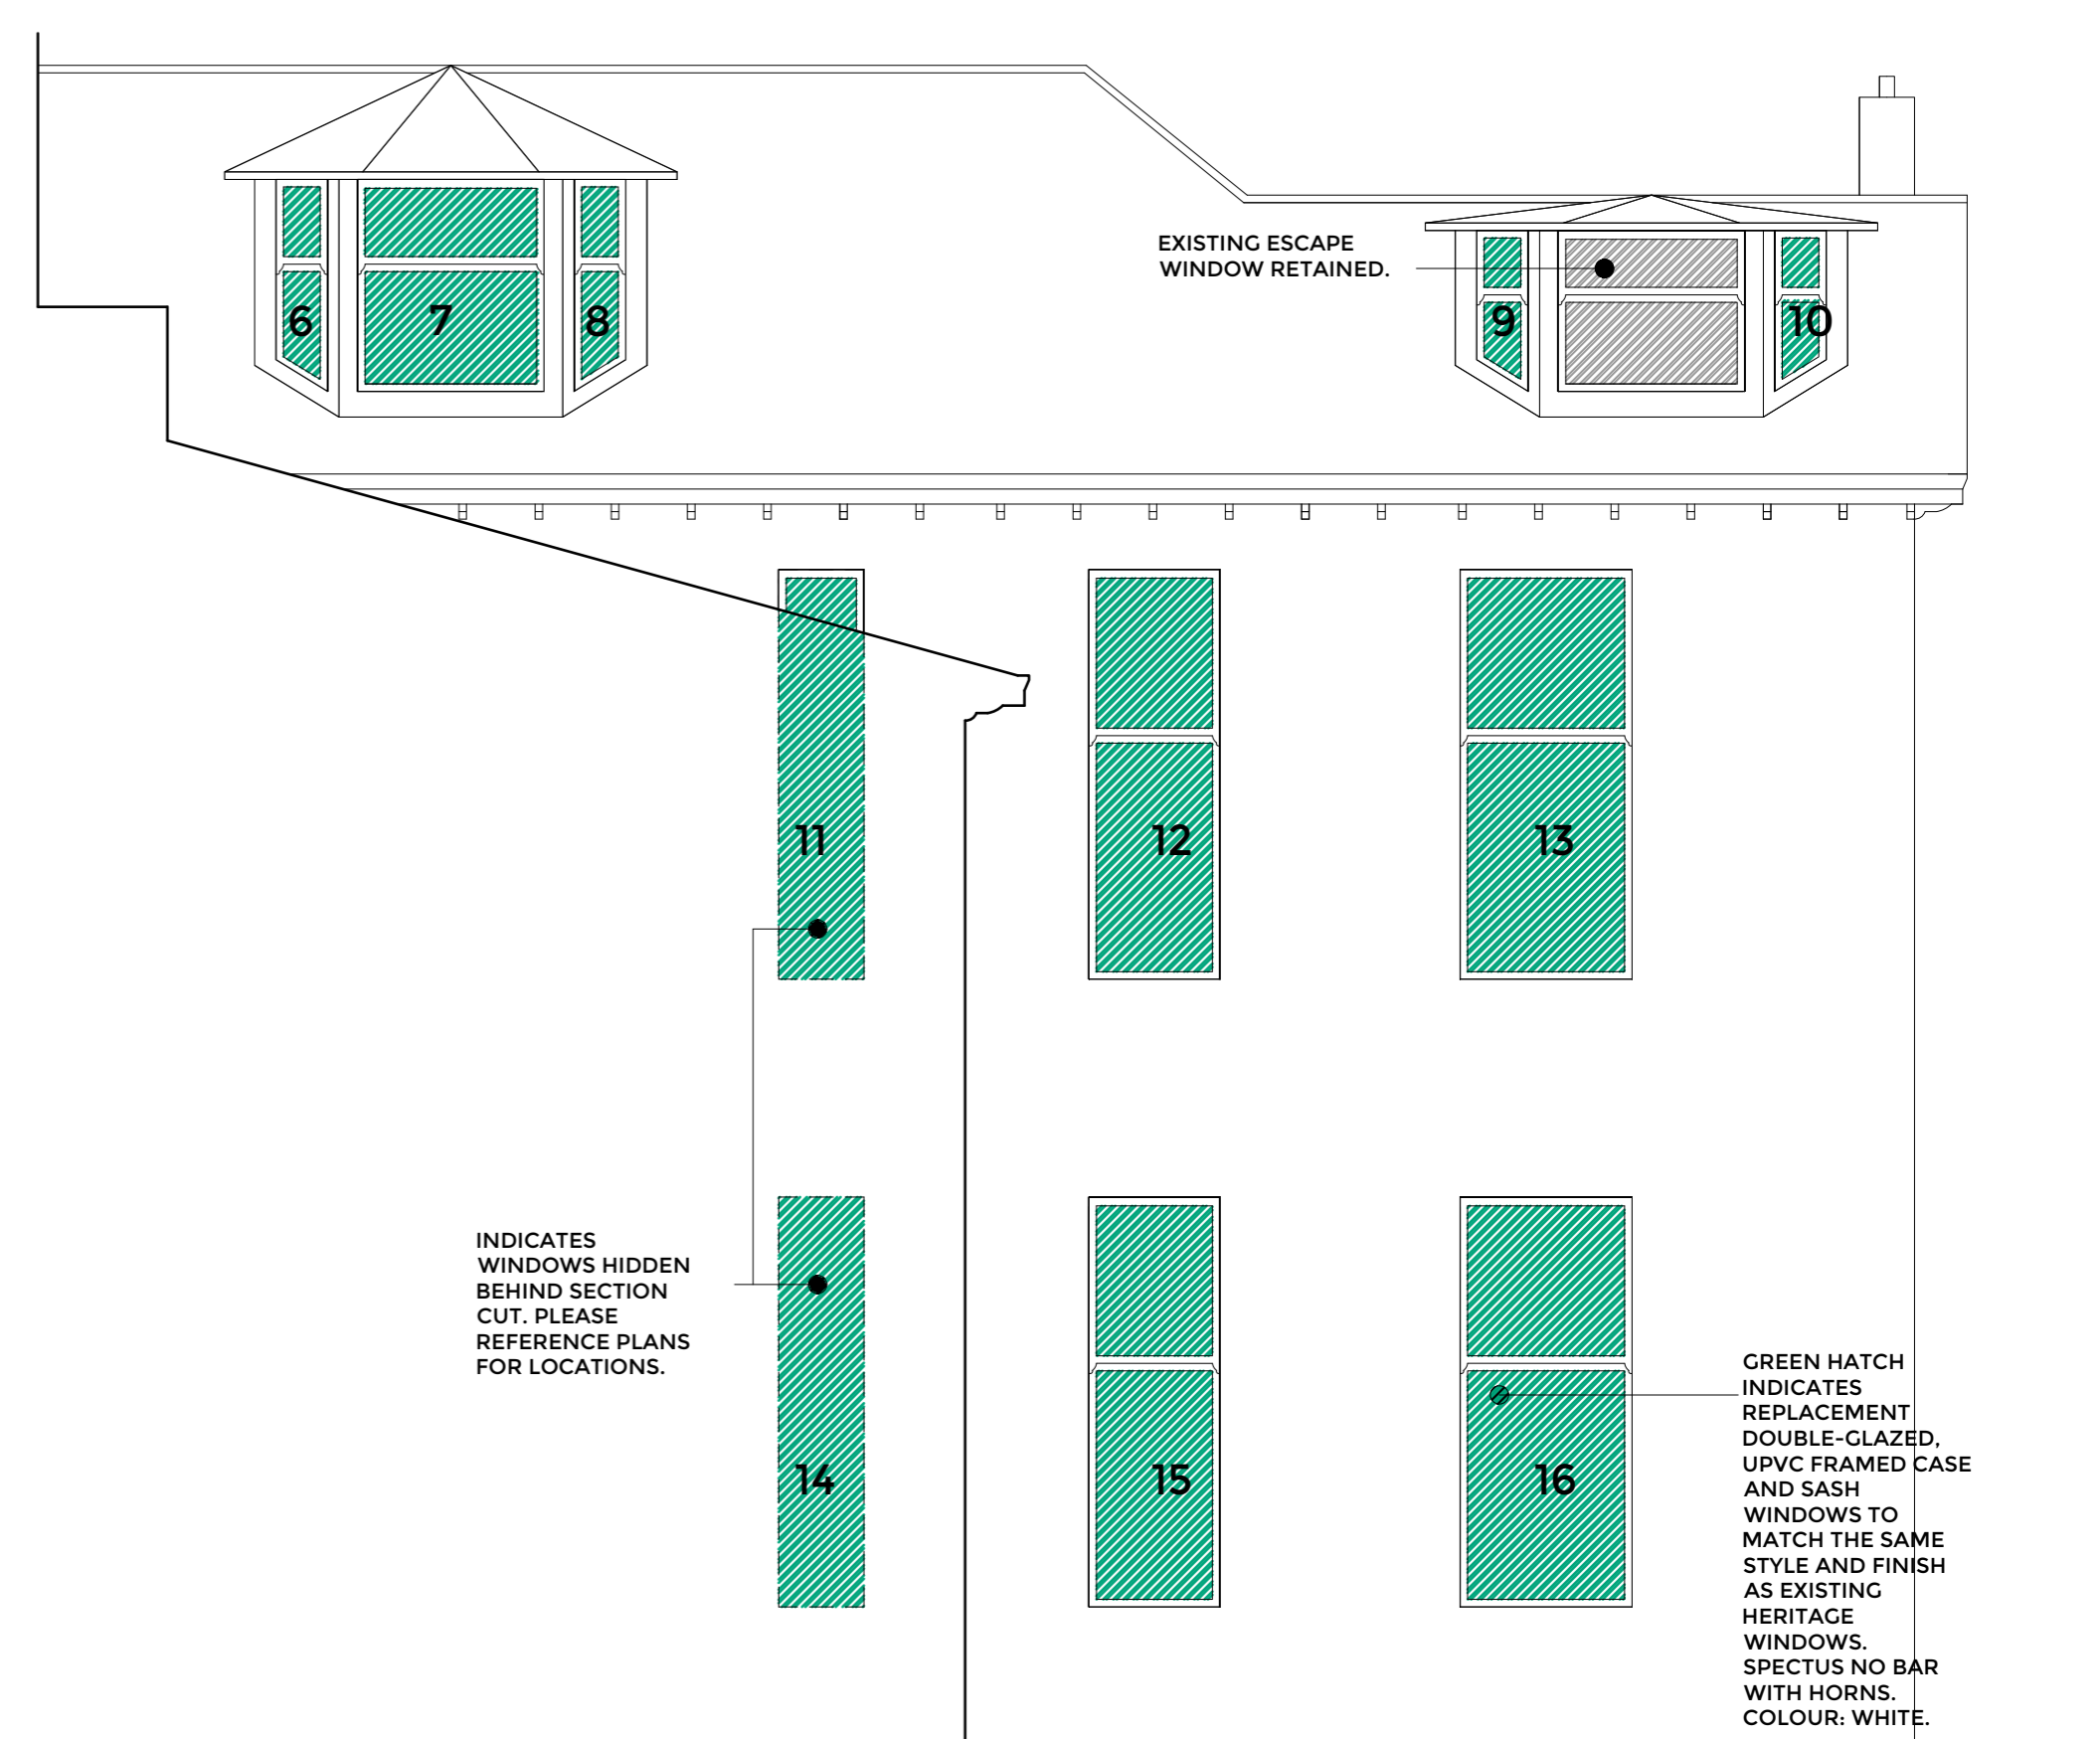

1m 0.5m
WEST ELEVATION AS EXISTING

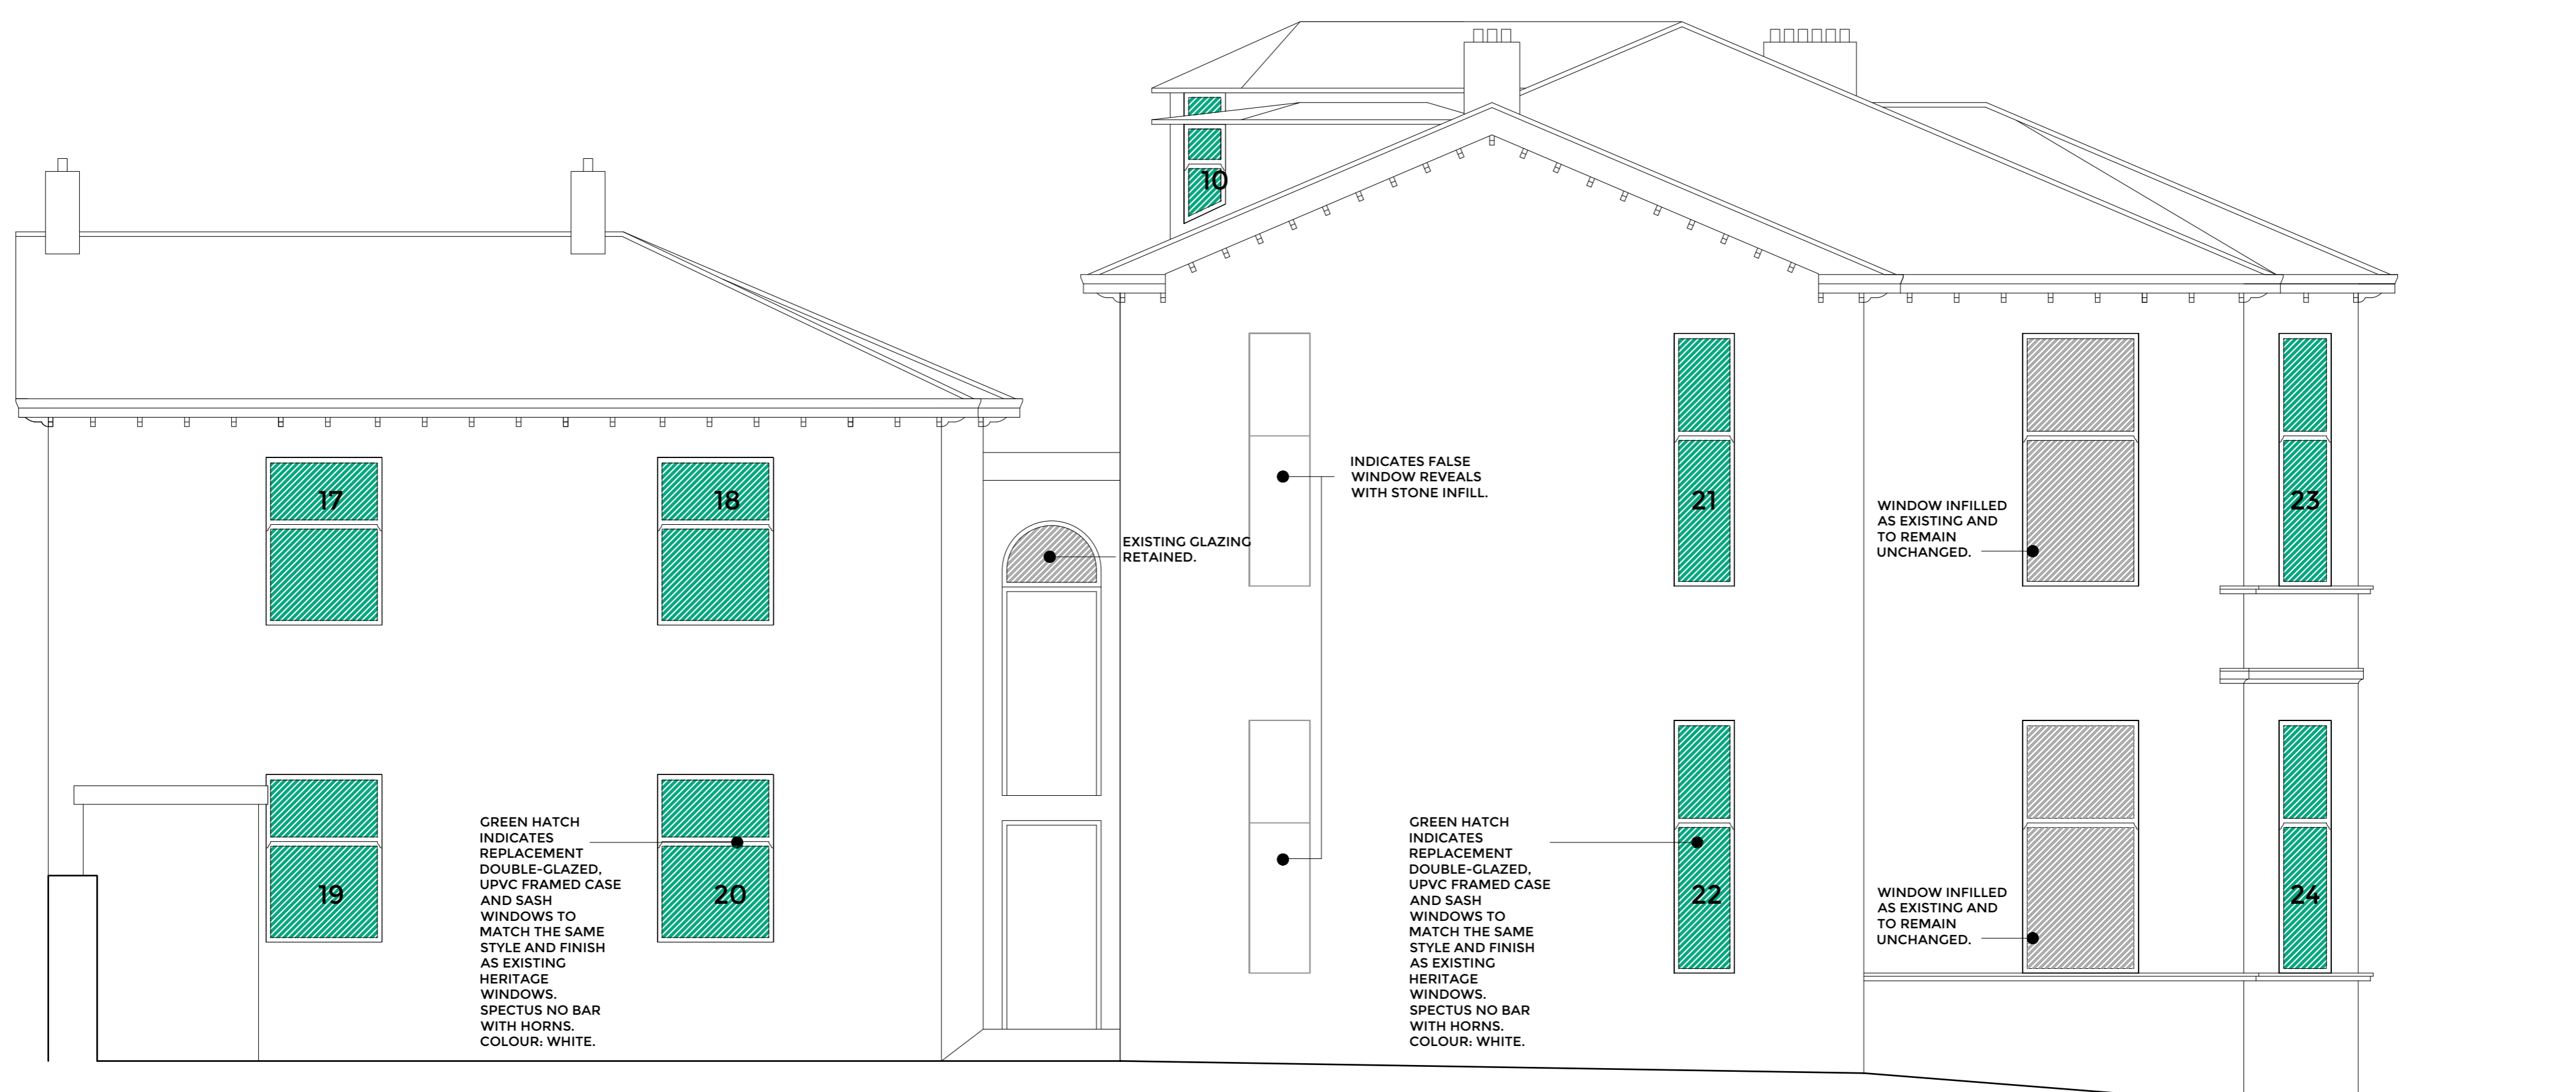


1m 0.5m
EAST ELEVATION AS EXISTING




1m 0.5m
NORTH ELEVATION AS EXISTING

KEY:
 YELLOW HATCH - WINDOW TYPE A. (Velux Conservation roof light)
 GREEN HATCH - WINDOW TYPE B. (Spectus PVCu Sliding Sash - Non Bar with horns. Colour: White.)

FOR FULL SPECIFICATIONS REFER TO MANUFACTURERS DETAILS INCLUDED WITH THIS APPLICATION.

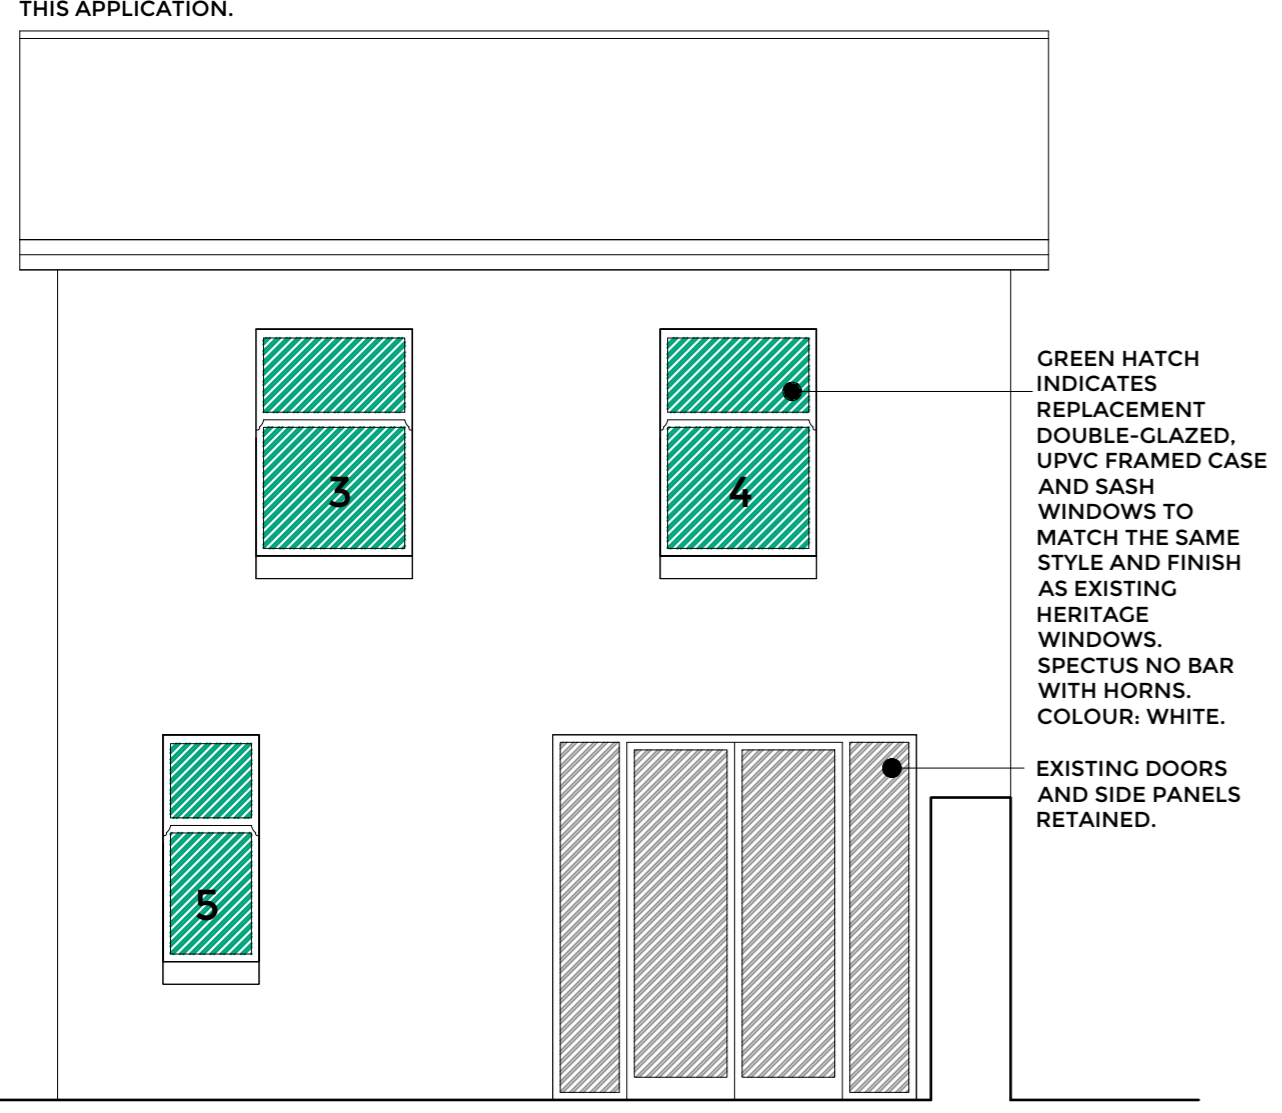

1m 0.5m
MEWS HOUSE SOUTH ELEVATION AS EXISTING

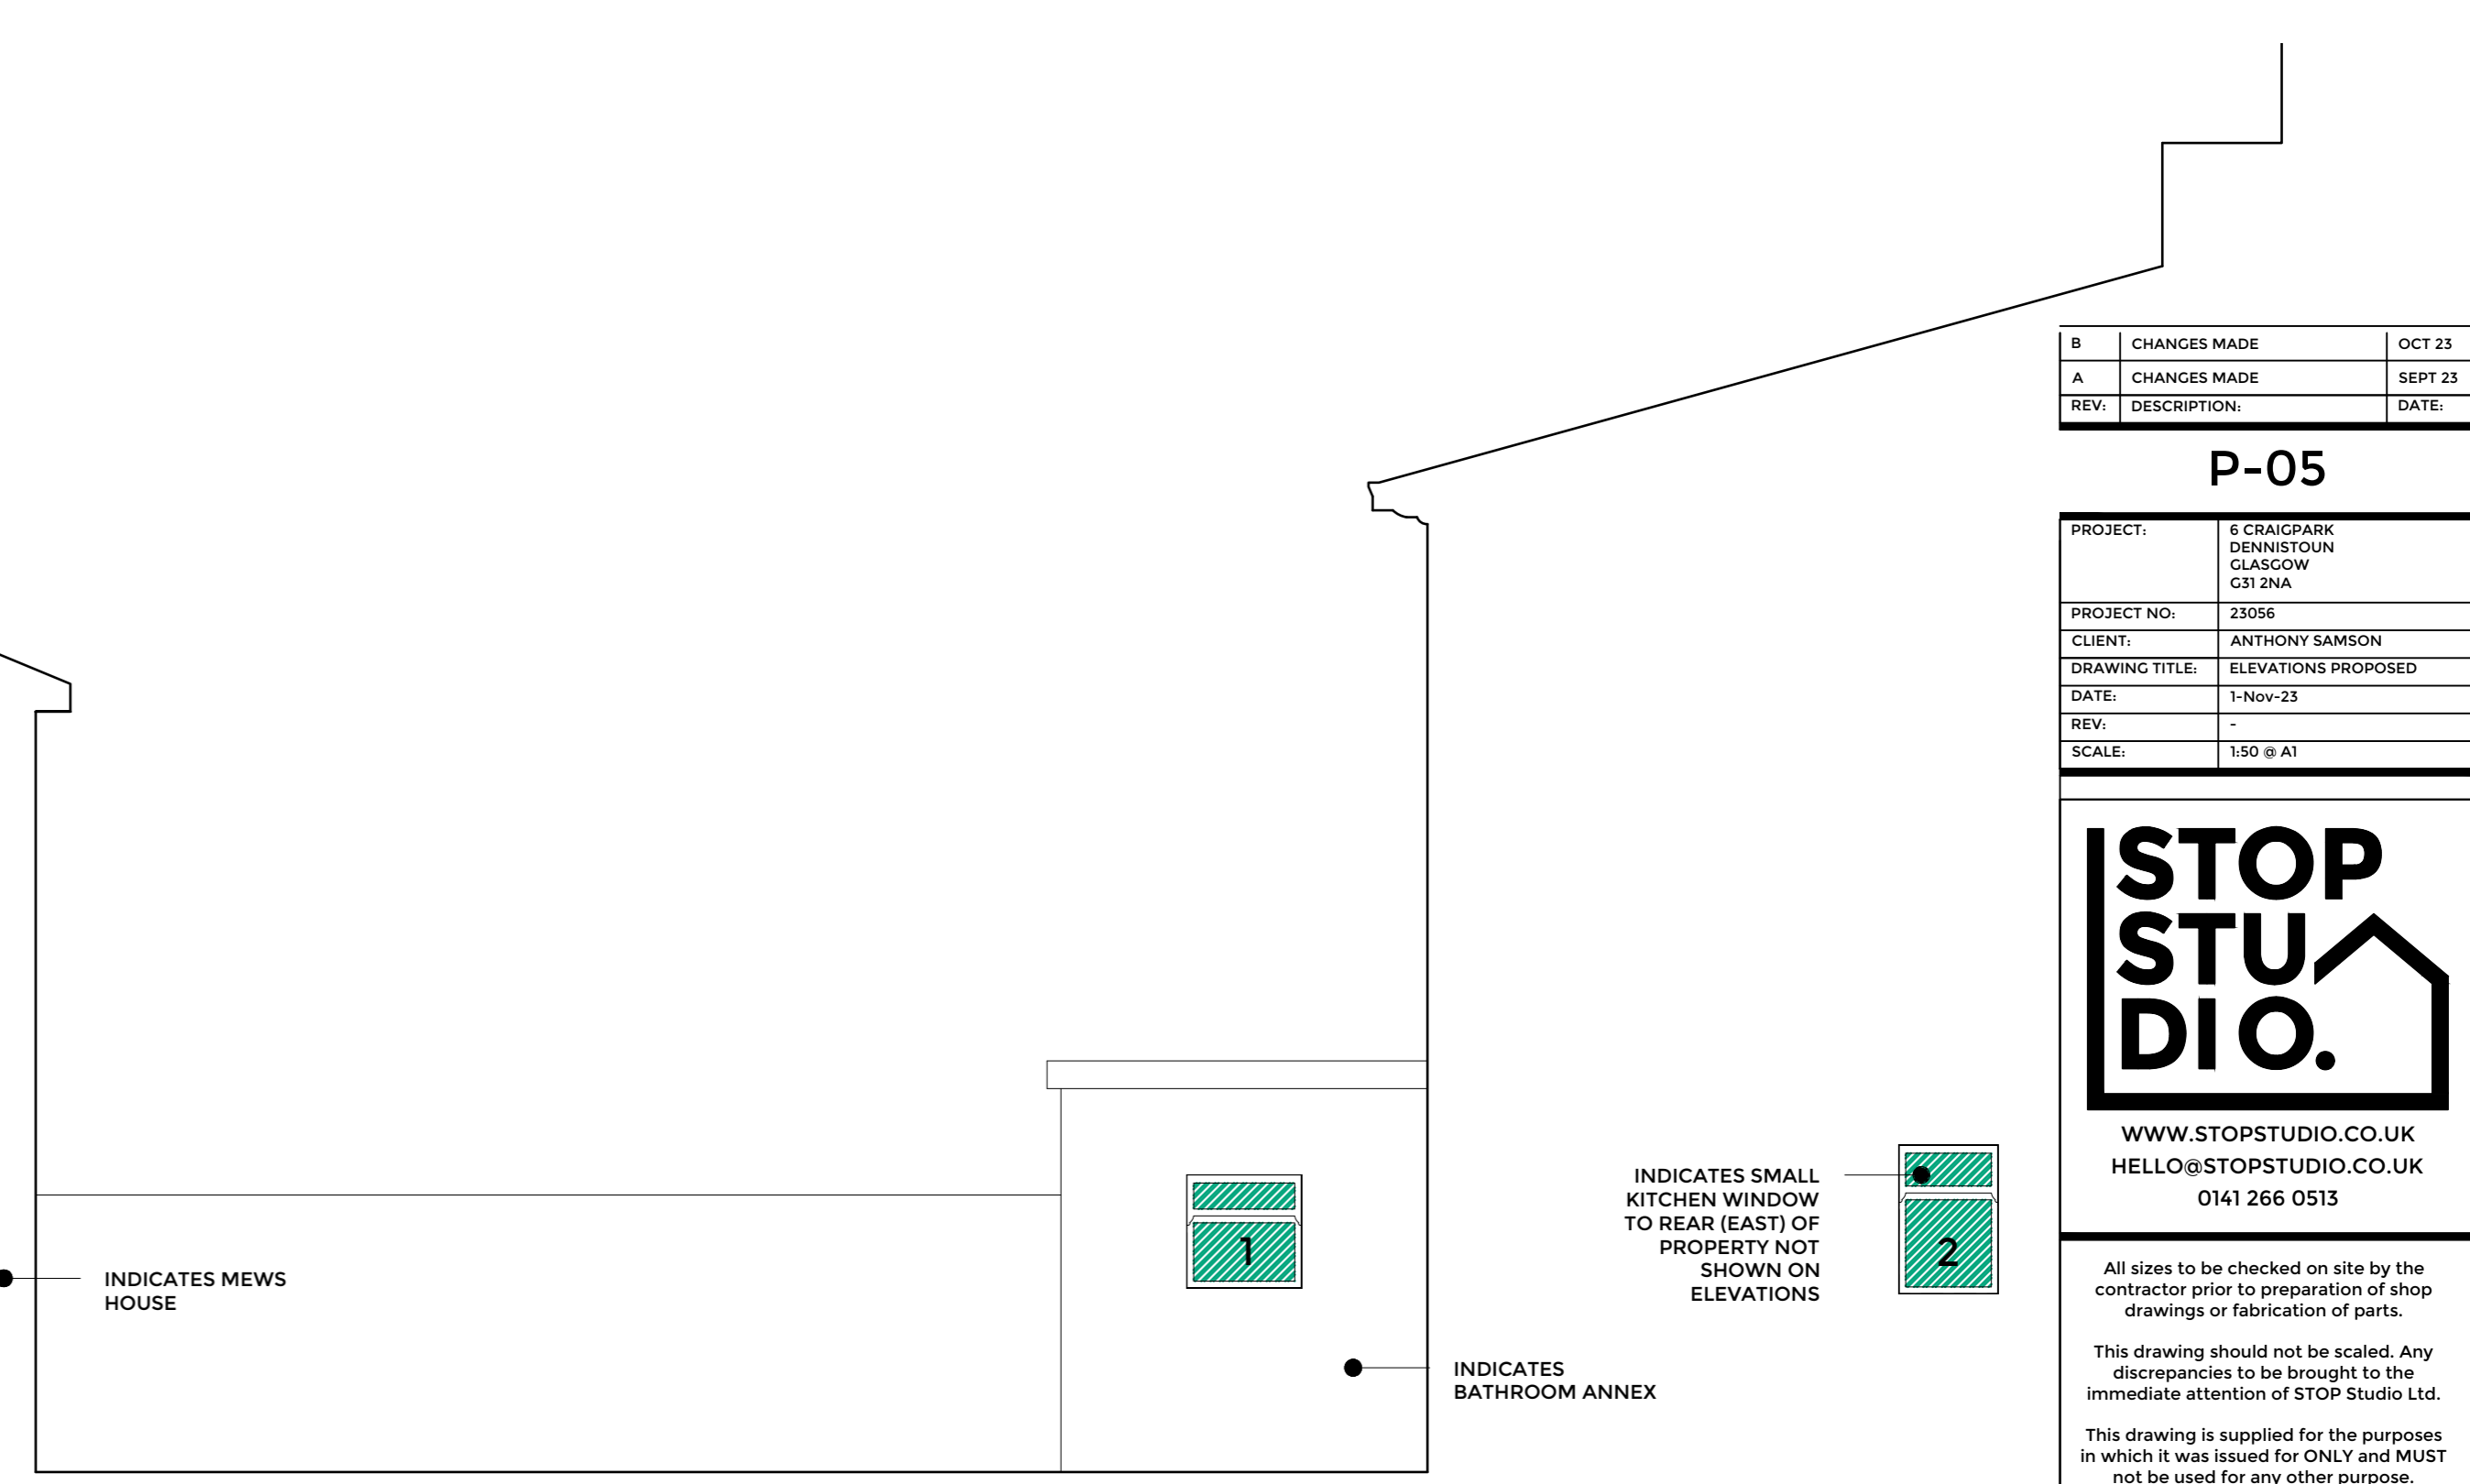

1m 0.5m
WEST ELEVATIONAL SECTION THROUGH MEWS HOUSE AS EXISTING

B	CHANGES MADE	OCT 23
A	CHANGES MADE	SEPT 23
REV.	DESCRIPTION:	DATE:

P-05

PROJECT:	6 CRAIGPARK DENISTOUN GLASGOW G3 7NA
PROJECT NO.:	2306
CLIENT:	ANTHONY SAMSON
DRAWING TITLE:	ELEVATIONS PROPOSED
DATE:	1-Nov-23
REV.:	-
SCALE:	1:50 @ A1



WWW.STOPSTUDIO.CO.UK
 HELLO@STOPSTUDIO.CO.UK
 0141 266 0513

All sizes to be checked on site by the contractor prior to preparation of shop drawings or fabrication of parts.
 This drawing should not be scaled. Any discrepancies to be brought to the immediate attention of STOP Studio Ltd.
 This drawing is supplied for the purposes in which it was issued for ONLY and MUST not be used for any other purpose.

PLANNING

Copyright of design and drawing reserved. Unauthorised copying, distribution or receipt of this drawing without the written consent of STOP Studio Ltd may constitute an infringement of copyright. If in doubt please contact STOP Studio Ltd.