
SANDYFORD LANE

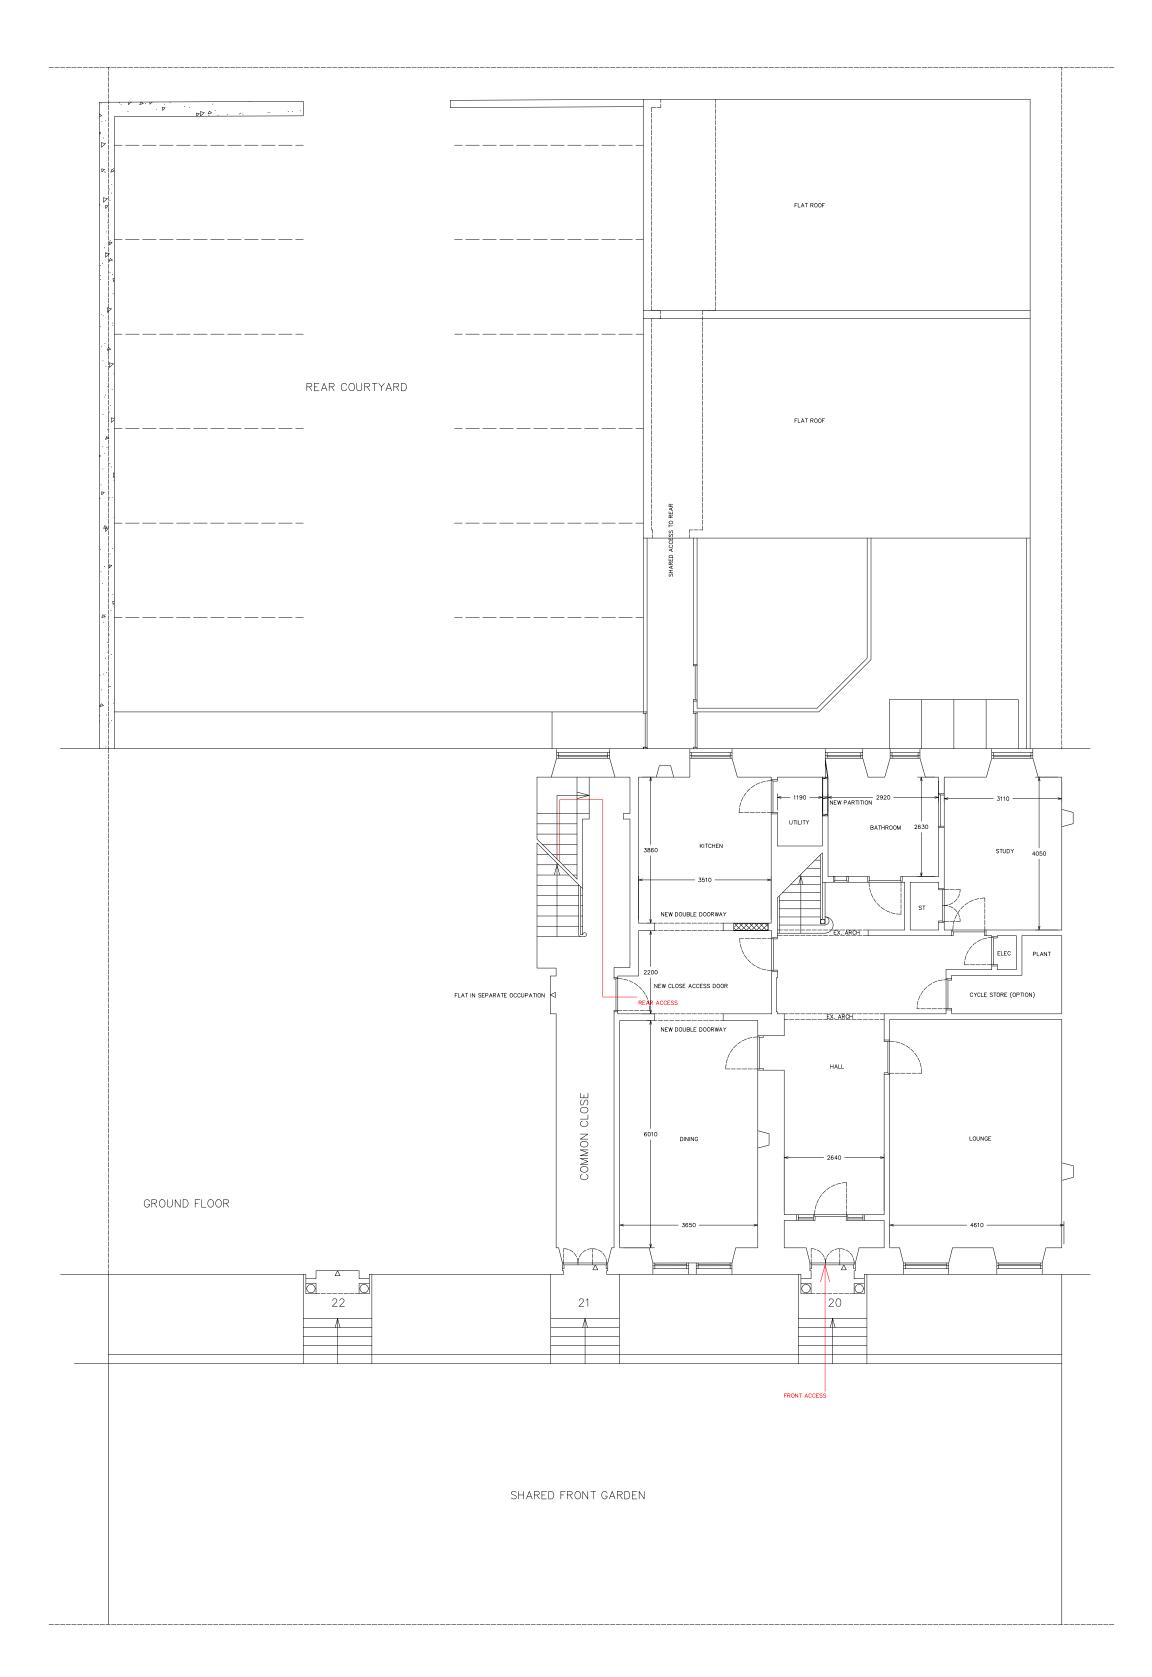

FOOTPATH

SAUCHIEHALL STREET

Revisions:				OUTLINE PROPOSALS ^{Project} CHANGE OF USE / ALTERATIO 20 SANDYFORD PLACE G3 7N		J.\M .\rchitects
Notes: Do not scale from drawings. All errors to be notified to Architect immediately. To be read in conjunction with all relevant Architect's, Services and Structural Engineer's information. All dimensions to be checked on site.				Client RAJINDER DHILLON		www.jamarchitects.co.uk
				Date	SEPT 23	Project Number
		-	40	Scale / Format	1/75 AT A2	504
	1	5	10	Drawn / Checked MW		
	1: 75			Drawing Name PROPOSED GROUND FLOOR PLAN		Drawing Number PR 03 A