


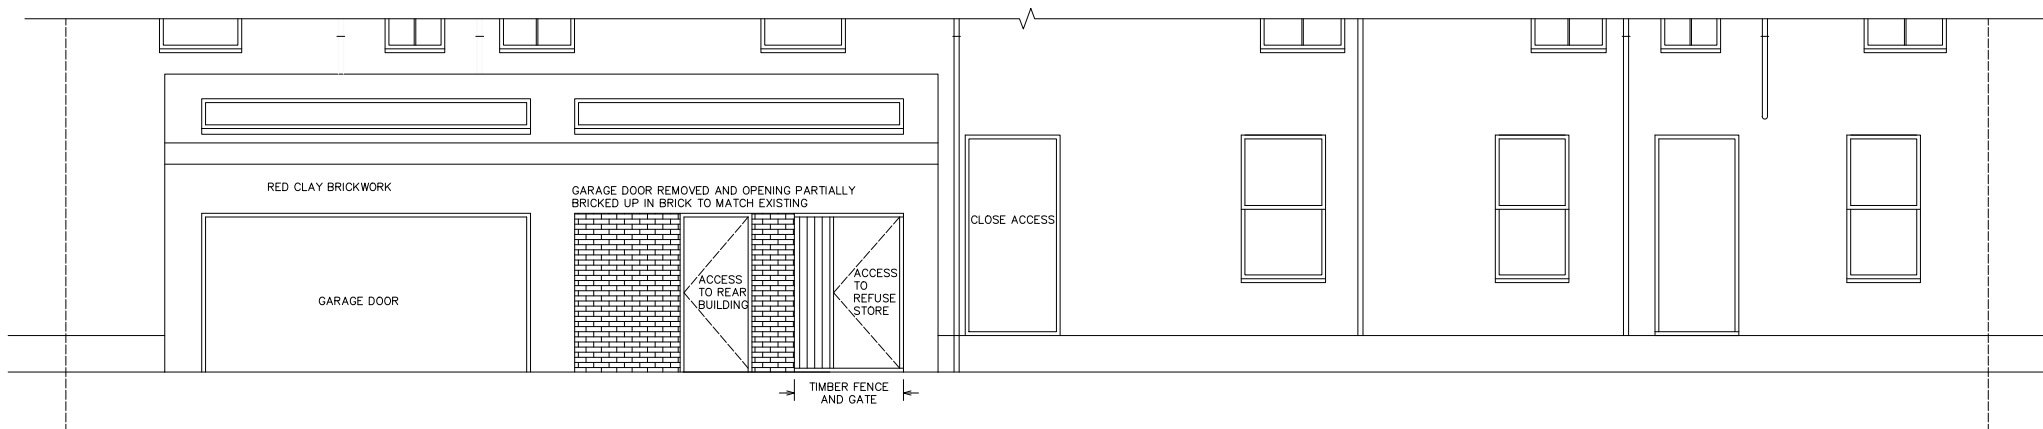


WINDOWS TO FRONT ELEVATION APPEAR TO BE ORIGINAL SASH AND CASE ITEMS. IT IS PROPOSED TO REFURBISH THE FRAMES AND SASHES AND REPLACE THE GLAZING WITH DOUBLE GLAZED UNITS



Revisions:

Notes:
Do not scale from drawings.
All errors to be notified to Architect immediately.
To be read in conjunction with all relevant Architect's, Services and Structural Engineer's information.
All dimensions to be checked on site.

 

OUTLINE PROPOSALS

Project
CHANGE OF USE / ALTERATIONS
20 SANDYFORD PLACE G3 7NG
Client
RAJINDER DHILLON
Date
SEPT 23
Scale / Format
1/75 AT A2
Drawn / Checked
MW
Drawing Name
PROPOSED ELEVATIONS SHEET 1



www.jamarchitects.co.uk

Project Number

504

Drawing Number

PR 05 A